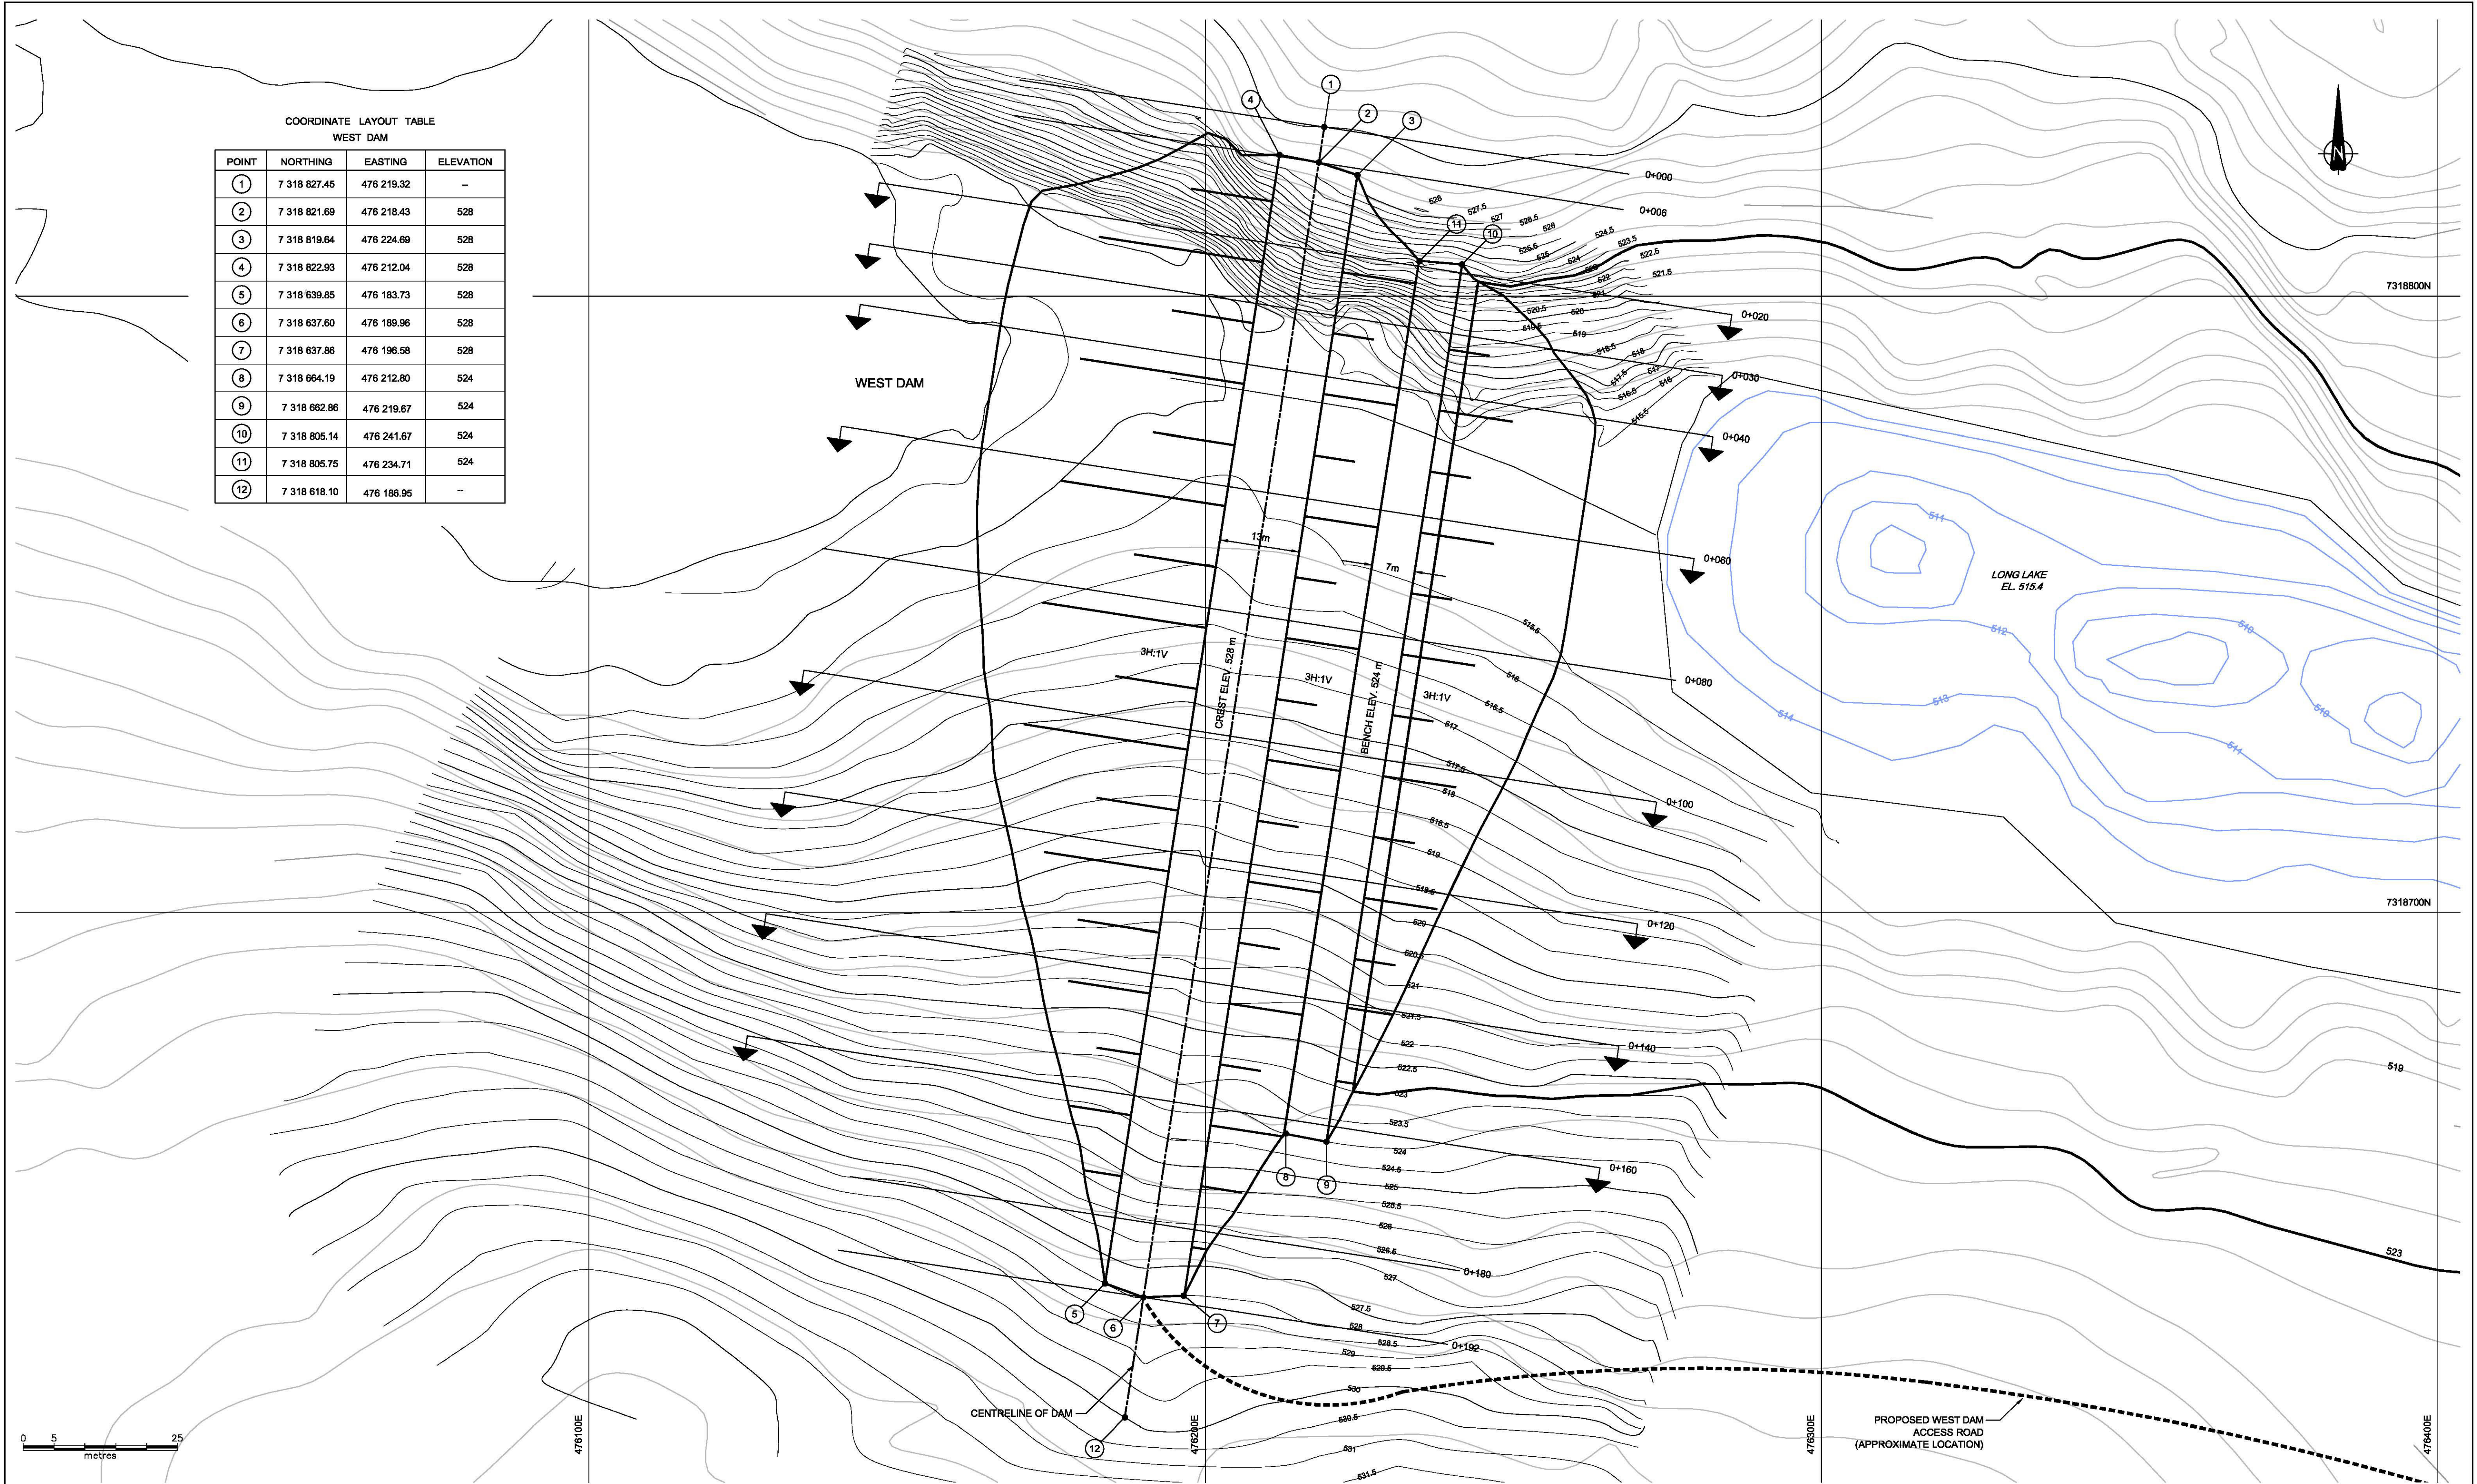

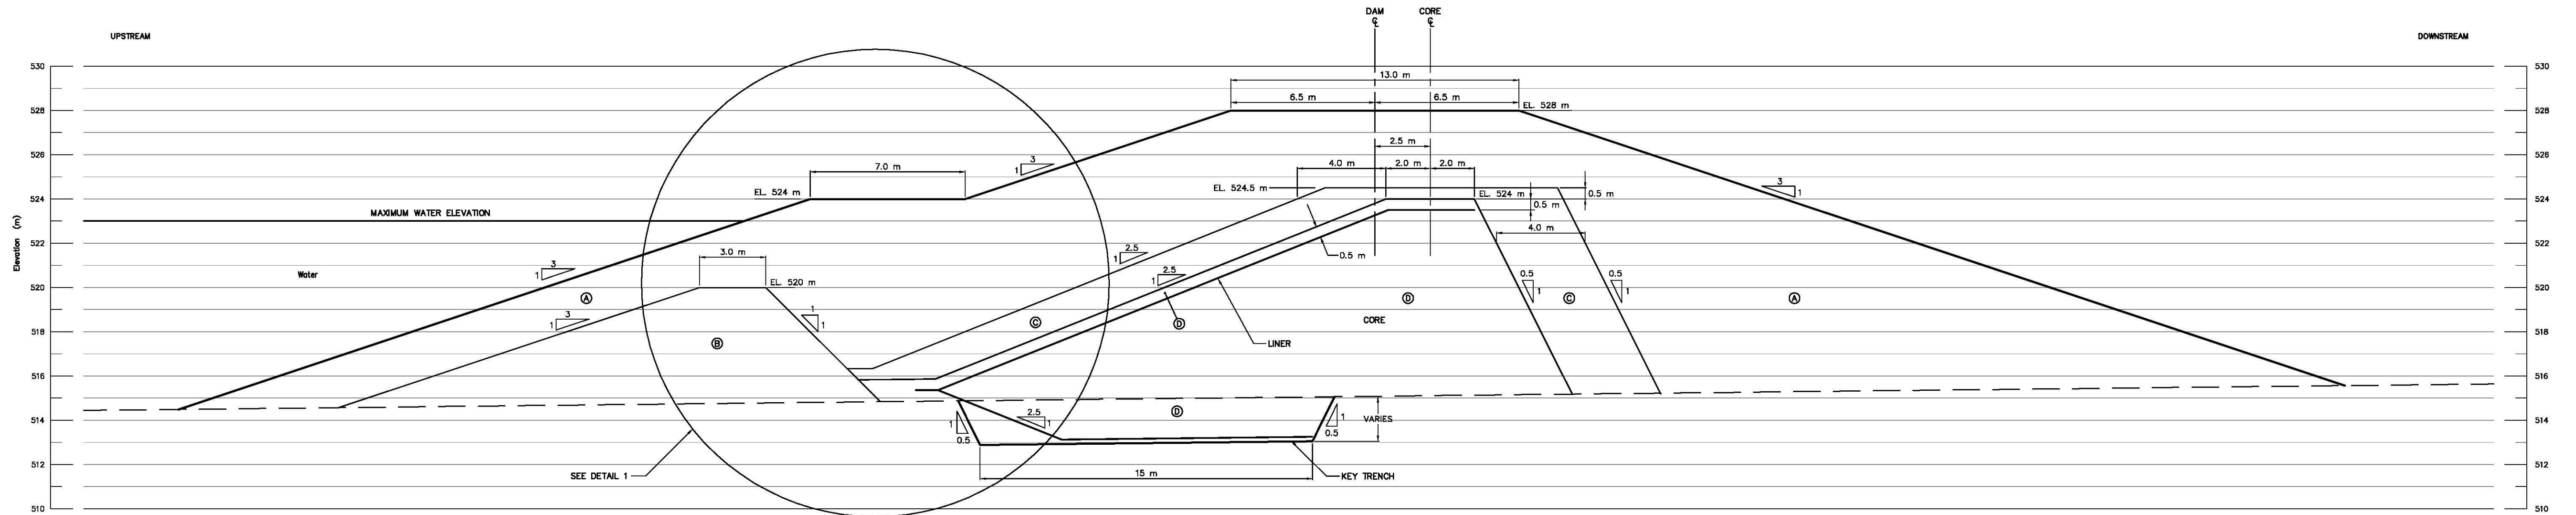


COORDINATE LAYOUT TABLE WEST DAM			
POINT	NORTHING	EASTING	ELEVATION
①	7 318 827.45	476 219.32	--
②	7 318 821.69	476 218.43	528
③	7 318 819.64	476 224.69	528
④	7 318 822.93	476 212.04	528
⑤	7 318 839.85	476 183.73	528
⑥	7 318 837.60	476 189.96	528
⑦	7 318 837.86	476 196.58	528
⑧	7 318 864.19	476 212.80	524
⑨	7 318 862.86	476 219.67	524
⑩	7 318 805.14	476 241.67	524
⑪	7 318 805.75	476 234.71	524
⑫	7 318 818.10	476 186.95	--

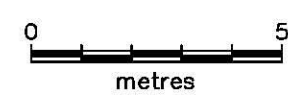
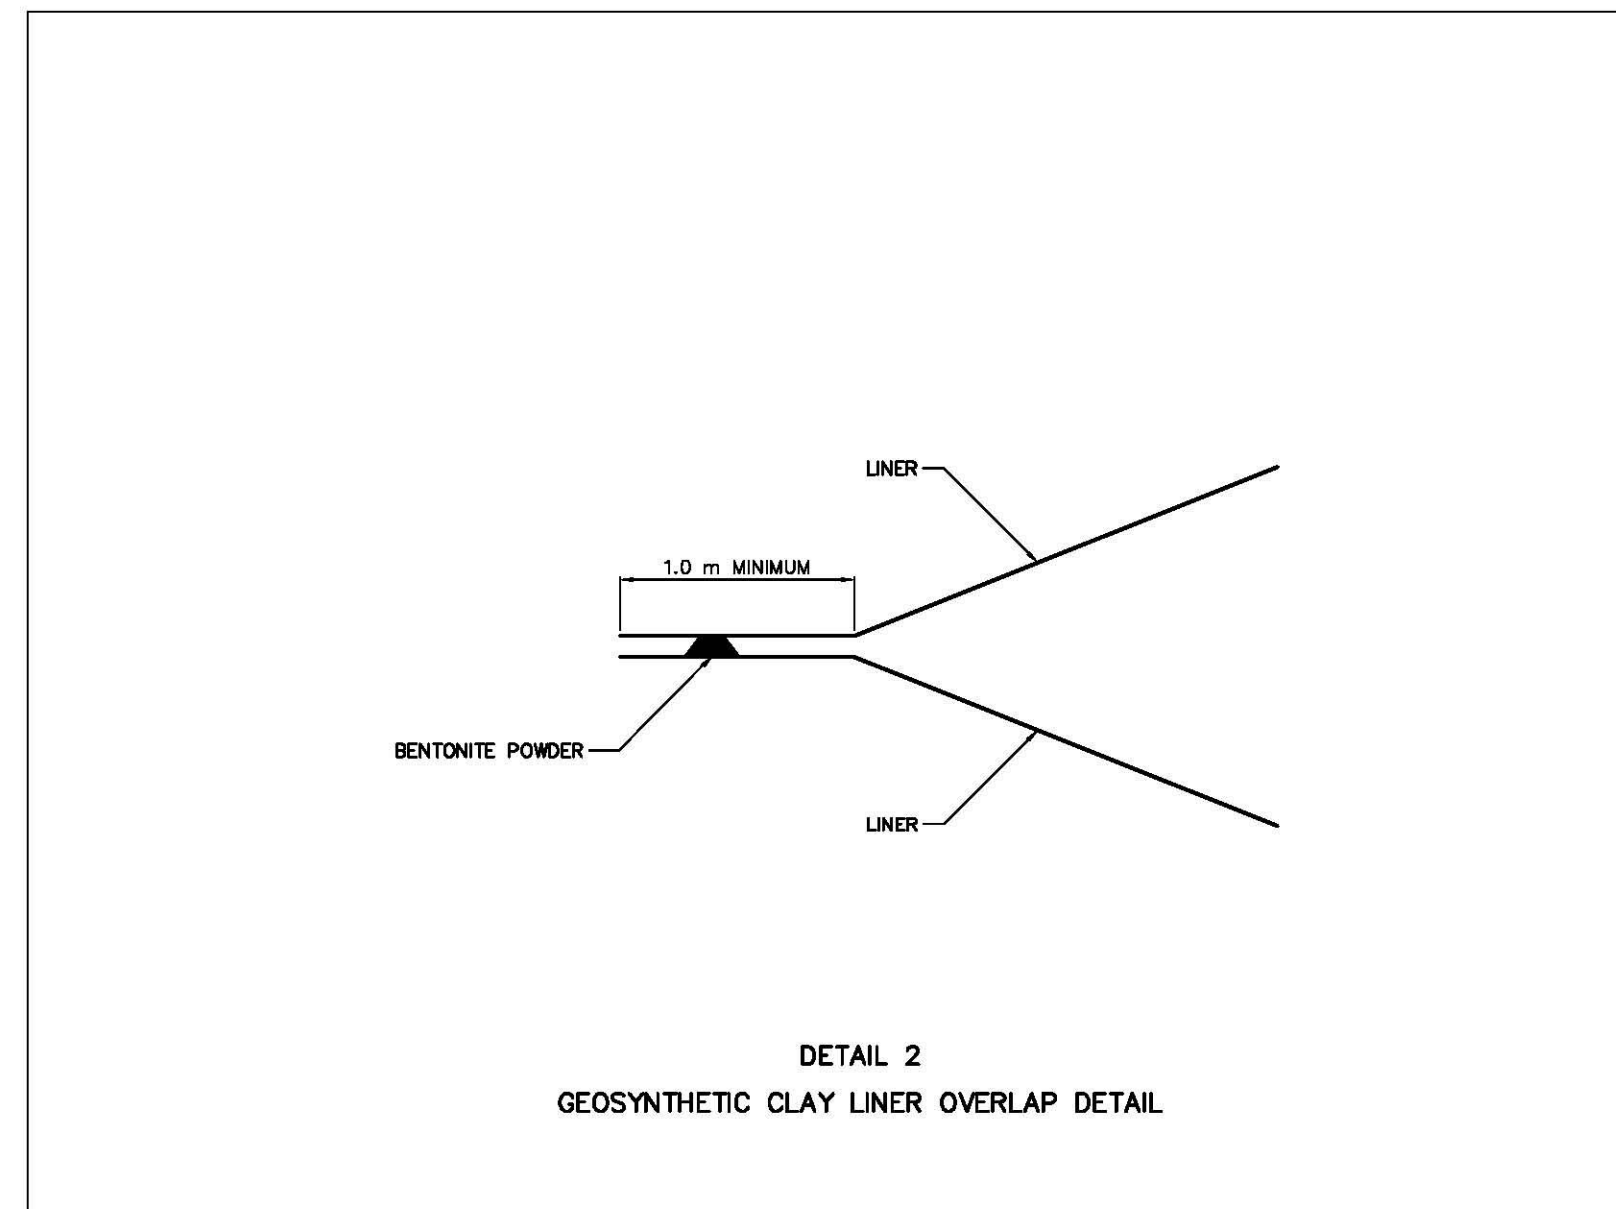
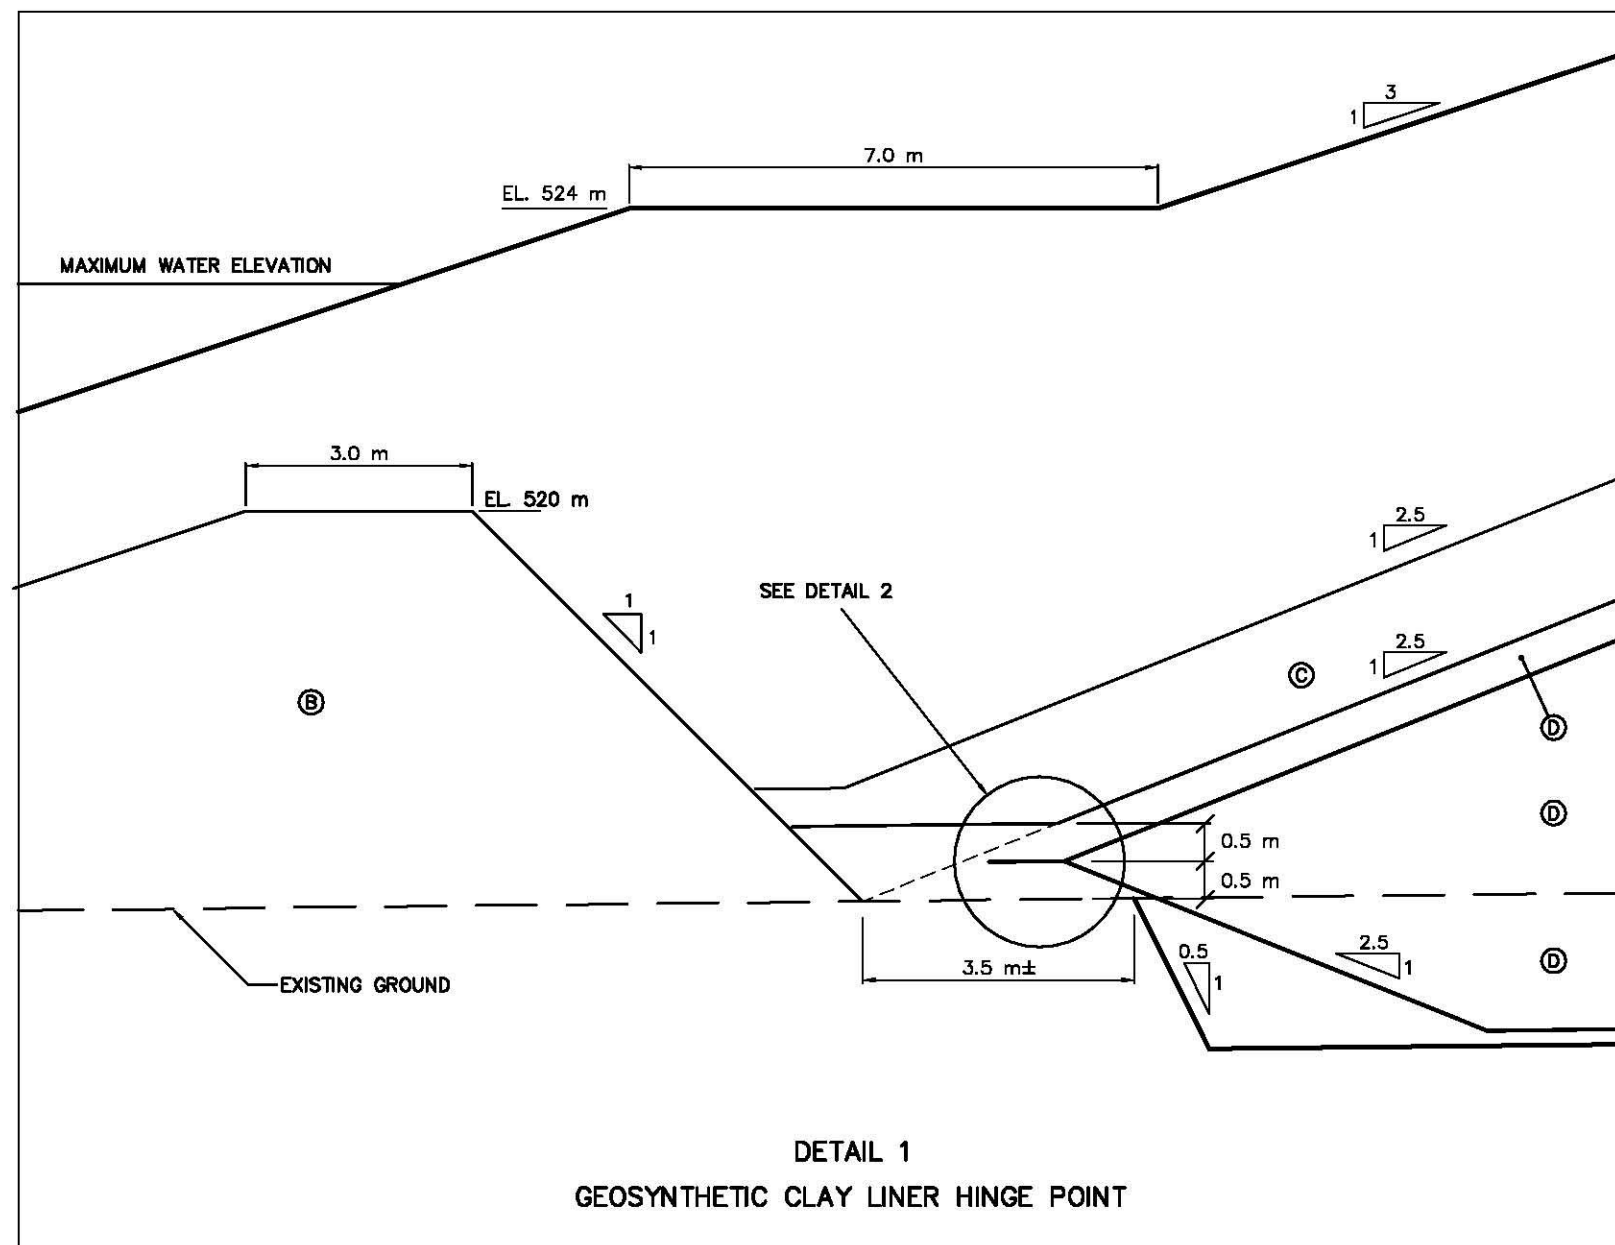



				EBA ENGINEERING CONSULTANTS LTD. 				TAHERA Diamond Corporation			
				DESIGNED BY: WTH				JERICHO PROJECT			
				DRAWN BY: RGR				Figure 2-5			
				DATE: 08/09/05				WEST DAM LOCATION PLAN			
				SCALE: AS SHOWN				REVISION ISSUE			
				PROJECT No.: 1100060.004				0			
				ACAD FILENAME: 1100060004R13C.dwg				DRAWING No.			
								WD-3			
REFERENCE DRAWINGS				REVISION							
DRAWING No.	DRAWING TITLE	DATE	REV	No.	DESCRIPTION	DATE	APPROVED				
-	-	DD/MM/YY		0	ISSUED FOR CONSTRUCTION	SEPT/05	WTH				
				A	ISSUED FOR REVIEW	SEPT/05	WTH				



TYPICAL SECTION

- MATERIAL TYPES
- ① RUN-OF-MINE
 - ② TILL
 - ③ 200 mm MINUS
 - ④ 20 mm MINUS



				EBA ENGINEERING CONSULTANTS LTD. 				TAHERA Diamond Corporation			
				DESIGNED BY: WTH DRAWN BY: RGR DATE: 08/09/05 SCALE: AS SHOWN PROJECT No.: 1100060.004 ACAD FILENAME: 1100060004R14C.dwg				JERICHO PROJECT			
				PERMIT THE ASSOCIATION OF PROFESSIONAL ENGINEERS, GEOLOGISTS and GEOPHYSICISTS OF THE NORTHWEST TERRITORIES PERMIT NUMBER P 018 EBA ENGINEERING CONSULTANTS LTD.				Figure 2-6 WEST DAM TYPICAL CROSS-SECTIONS			
				SEAL				REVISION ISSUE 0			
								DRAWING No. WD-4			
REFERENCE DRAWINGS				REVISION							
DRAWING No.	DRAWING TITLE	DD/MM/YY	REV	No.	DESCRIPTION	DATE	APPROVED				
-	-			0	ISSUED FOR CONSTRUCTION	SEPT/05	WTH				
				A	ISSUED FOR REVIEW	SEPT/05	WTH				

2.3.2.2 Material Properties

The following provides a summary of the materials that will be used to construct the dam. Specifications for the material gradations and placement requirements are presented in the West Dam Construction Specifications.

Slope Protection

The upstream slope of the West Dam may be subject to wave action. The fetch length between the West Dam and Divider Dyke is 750 m. The calculated wave height is 0.5 m for the maximum sustained wind of 74 kph. Rip-rap with a minimum average particle size (D50) of 300 mm is required to protect the dam against wave action.

It is proposed that the upstream dam shell will be run-of-mine rock with a maximum particle size of 700 mm. It is anticipated that the run of mine will have an average particle size larger than the minimum requirements for rip-rap and therefore will be suitable slope protection.

2.3.2.3 Run-Of-Mine Rockfill

The upstream and downstream shell materials will be run-of-mine granitic rock with a maximum particle size of 700 mm. The material shall be placed in lifts of a maximum of 700 mm. Any boulder larger than 700 mm can be wasted to the outside downstream edge of the dam.

2.3.2.4 Till

A small till berm will be constructed within the upstream shell. The natural till deposits on site vary from sand and gravel with some cobbles and boulders to silty sand and gravel with cobbles and boulders. The till for the West Dam should be a silty sandy till with some cobbles. Particles larger than 250 mm should be removed from each lift of material to allow for compaction of the till. The large particles can be wasted on the outsides of the till berm.

2.3.2.5 20 mm Minus Core

A 20 mm minus crushed granite will be used to construct the frozen core. The material must have a minimum of 4% particle sizes smaller than 80 microns.

2.3.2.6 Geocomposite Clay Liner

A geocomposite clay liner (GCL) will be placed on the upstream side of the frozen core and within the key trench. The recommended GCL consists of two non-woven geotextiles encapsulating a layer of bentonite. The GCL will be needle punched to provide adequate shear strength.

2.3.2.7 Liner Bedding

Bedding material must be placed on either side of the GCL. The bedding material can consist of 20 mm minus crush material, or 40 mm minus esker material with sub rounded particles.

2.3.2.8 Transition Material

A 200 mm minus transition material is required between the liner bedding material and the rockfill material and also between the core and the rockfill. The transition material must meet filter criteria for the liner bedding and the rockfill as follows:

- $D_{15} \text{ of the transition} < 5 * D_{85} \text{ of the filter}$