



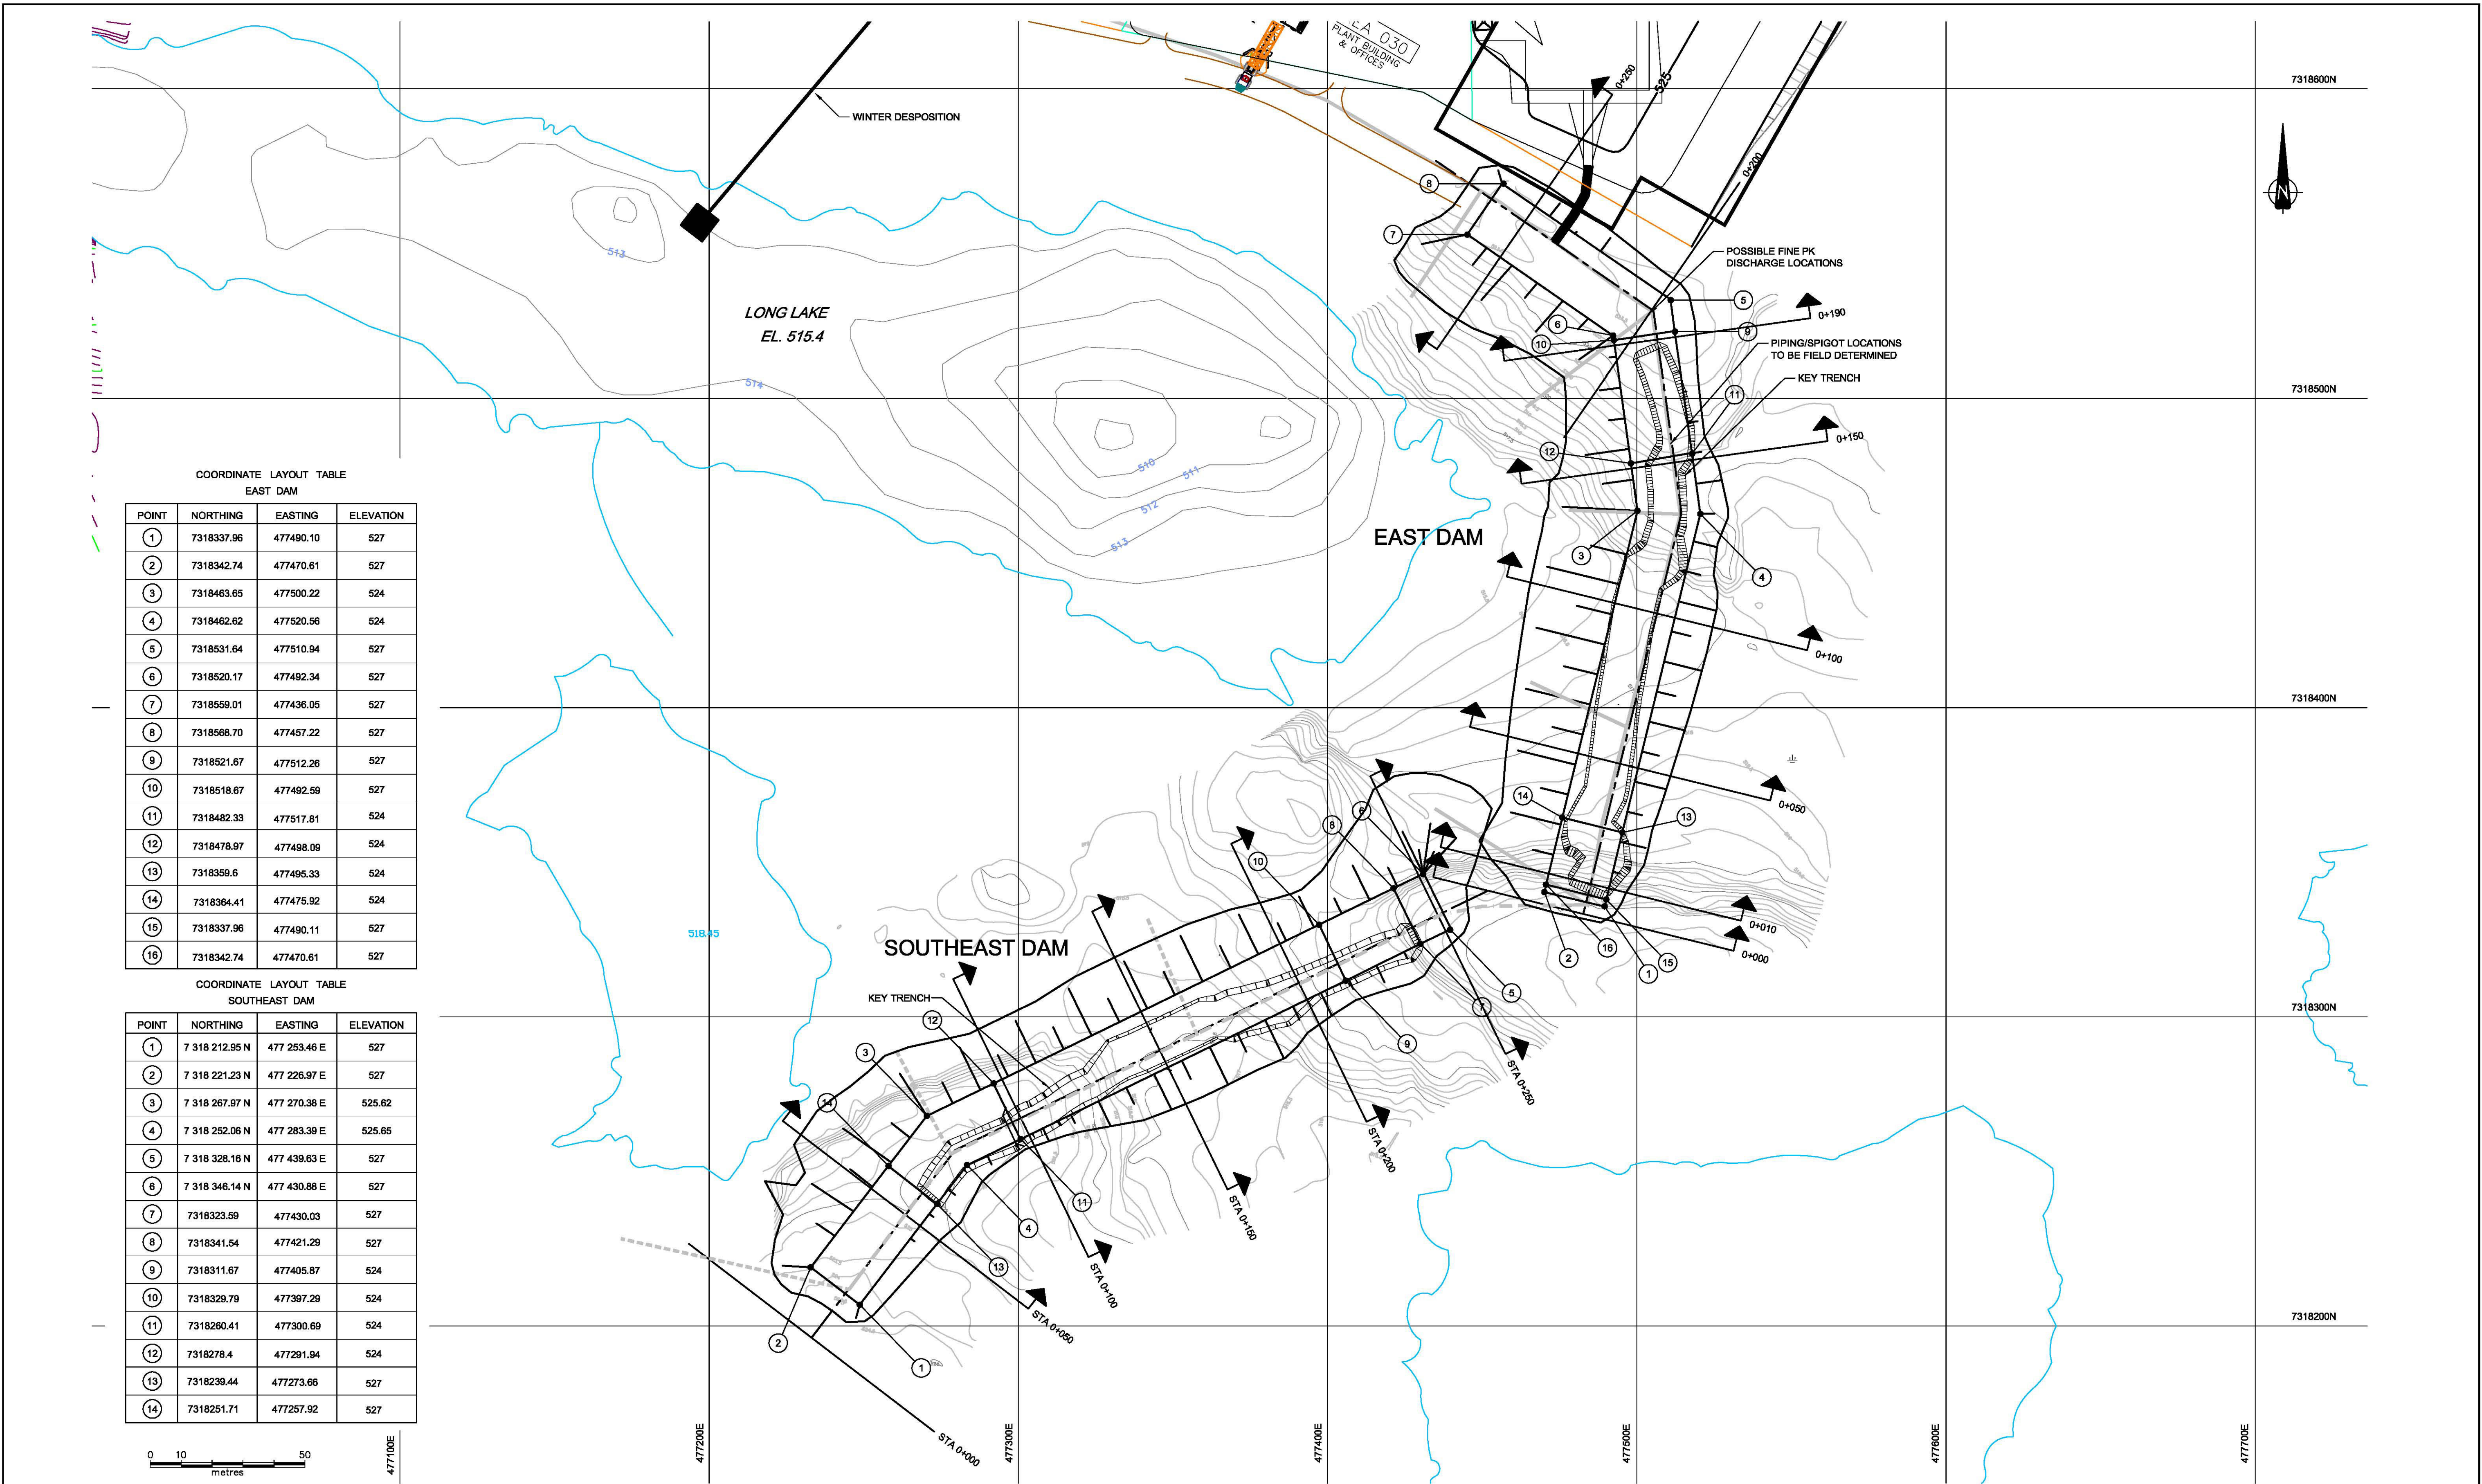


										EBA ENGINEERING CONSULTANTS LTD. 				TAHERA Diamond Corporation			
										DESIGNED BY: <u>WTH</u>		ORIGINAL SIGNED AND SEALED Seal: William T. Home, P.Eng. Date: August 30, 2005 Permit: Derek C. Cathro, P.Eng. Date: August 30, 2005 The signed Professional Seal and Permit to Practice stamps reside on the executed drawing which is held and controlled by EBA Engineering Consultants Ltd.					
										DRAWN BY: <u>RGR</u>							
										DATE: <u>02/08/05</u>							
										SCALE: <u>AS SHOWN</u>							
										PROJECT No.: <u>1100060.004</u>		Figure 2-8 EAST DAM AND SOUTHEAST DAM LOCATION PLAN					
										ACAD FILENAME: <u>1100060004R03A.dwg</u>							
												REVISION ISSUE					
												0					
												DRAWING No.					
												ED-3					

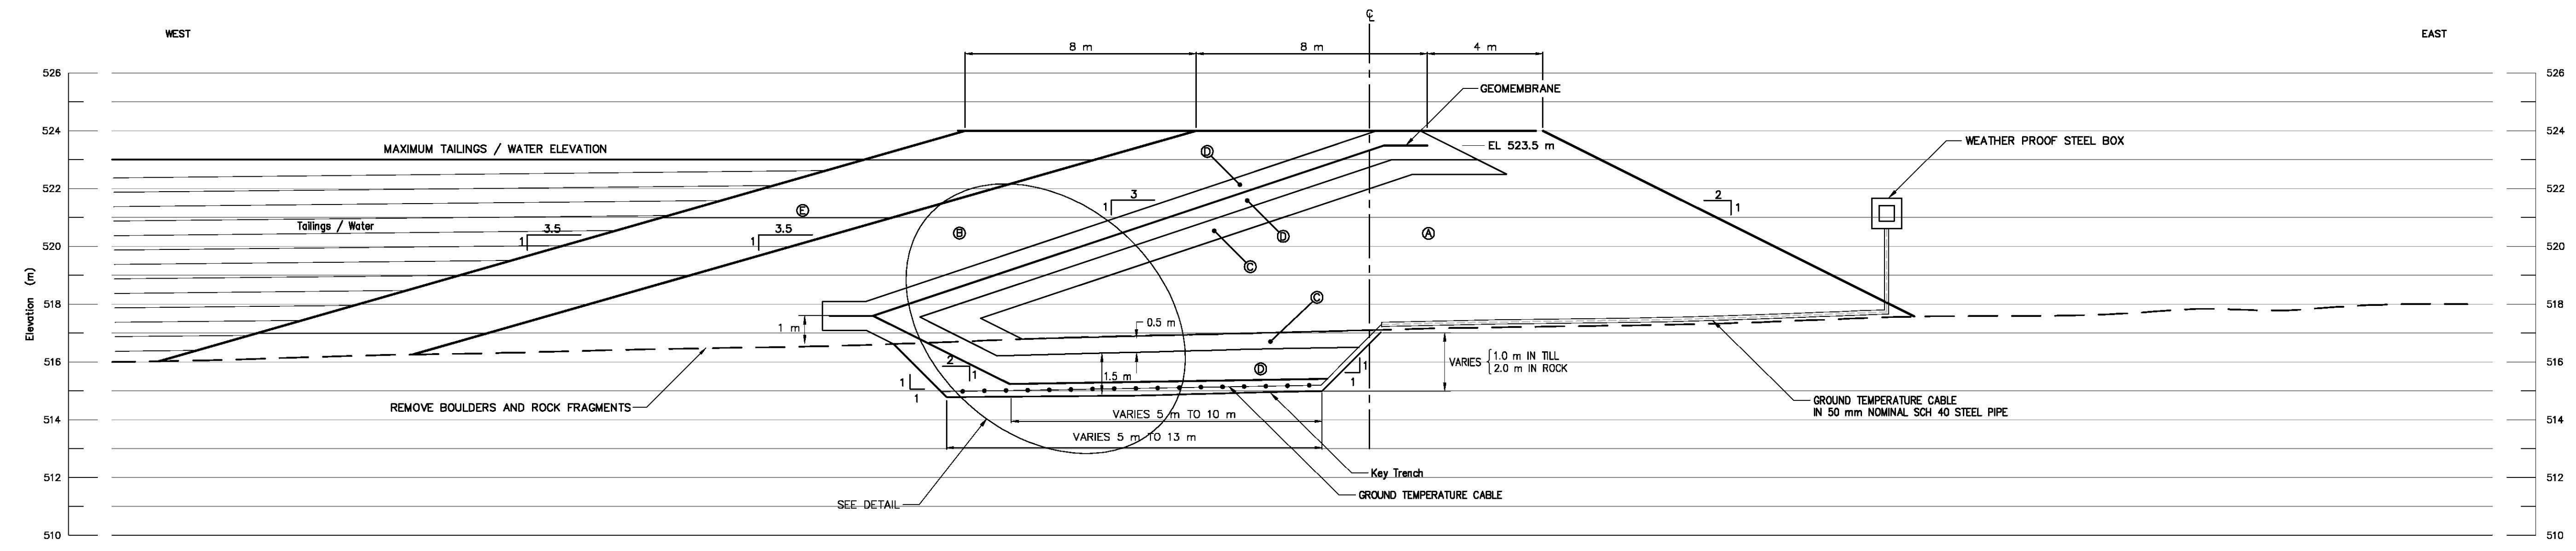


TYPICAL SECTION

- MATERIAL TYPES**
- Ⓐ RUN-OF-MINE
 - Ⓑ TILL
 - Ⓒ 200 mm MINUS
 - Ⓓ BEDDING (Screened Eaker or 20 mm Minus)
 - Ⓔ COARSE TAILINGS

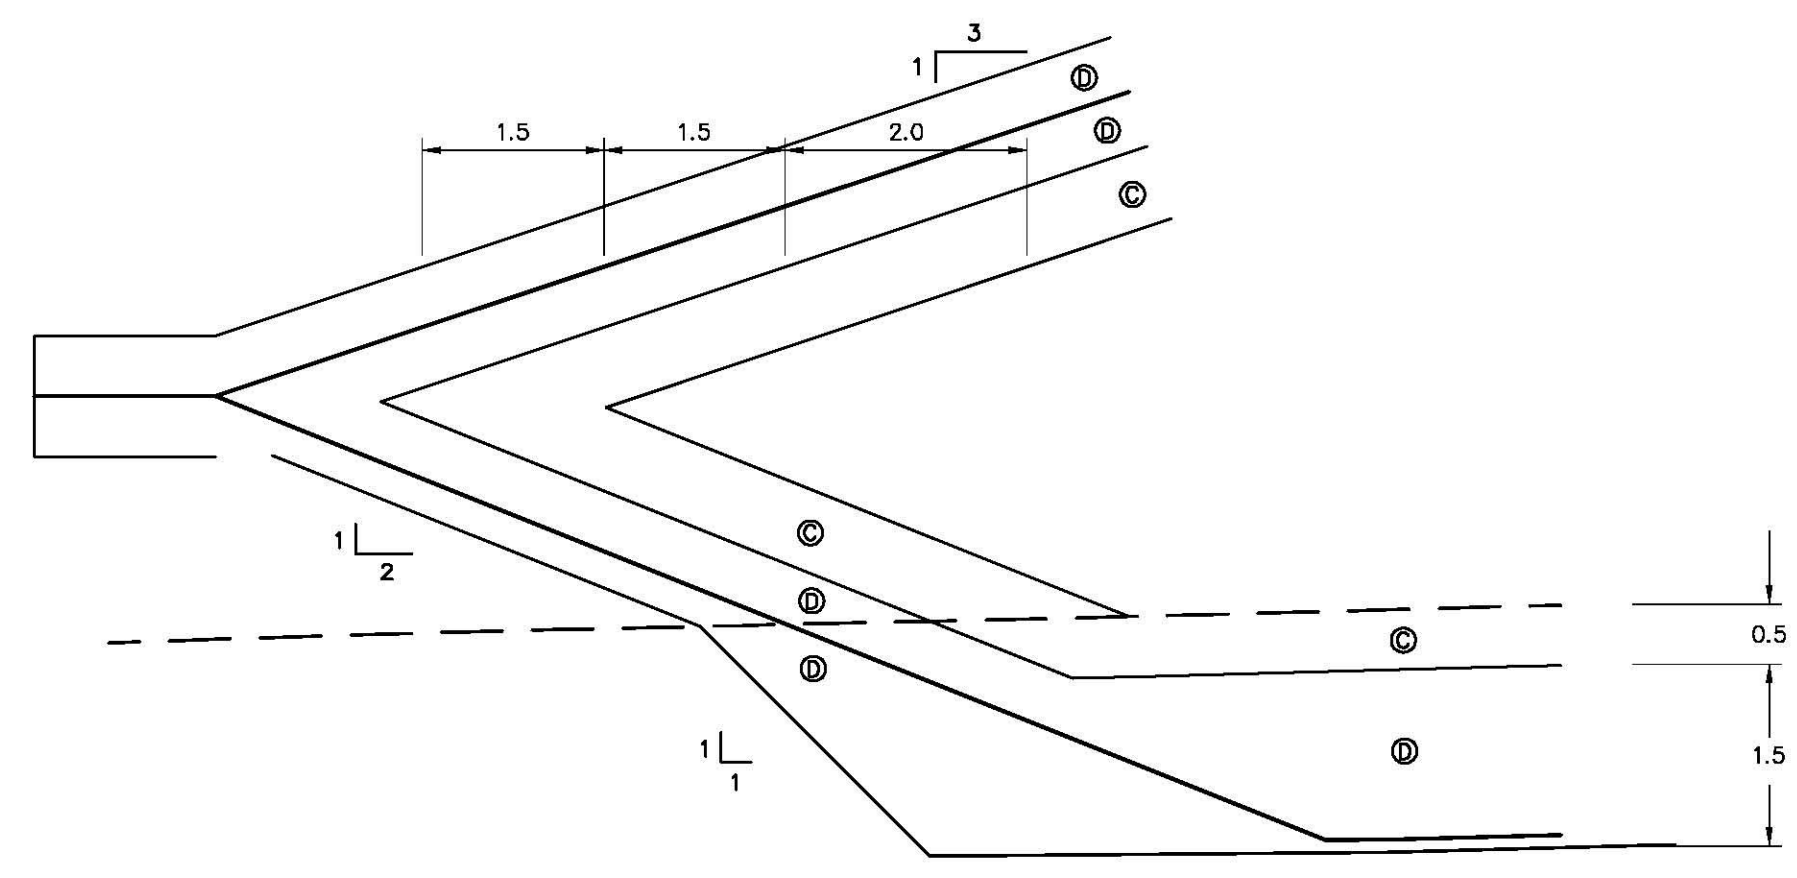


DETAIL
N.T.S.

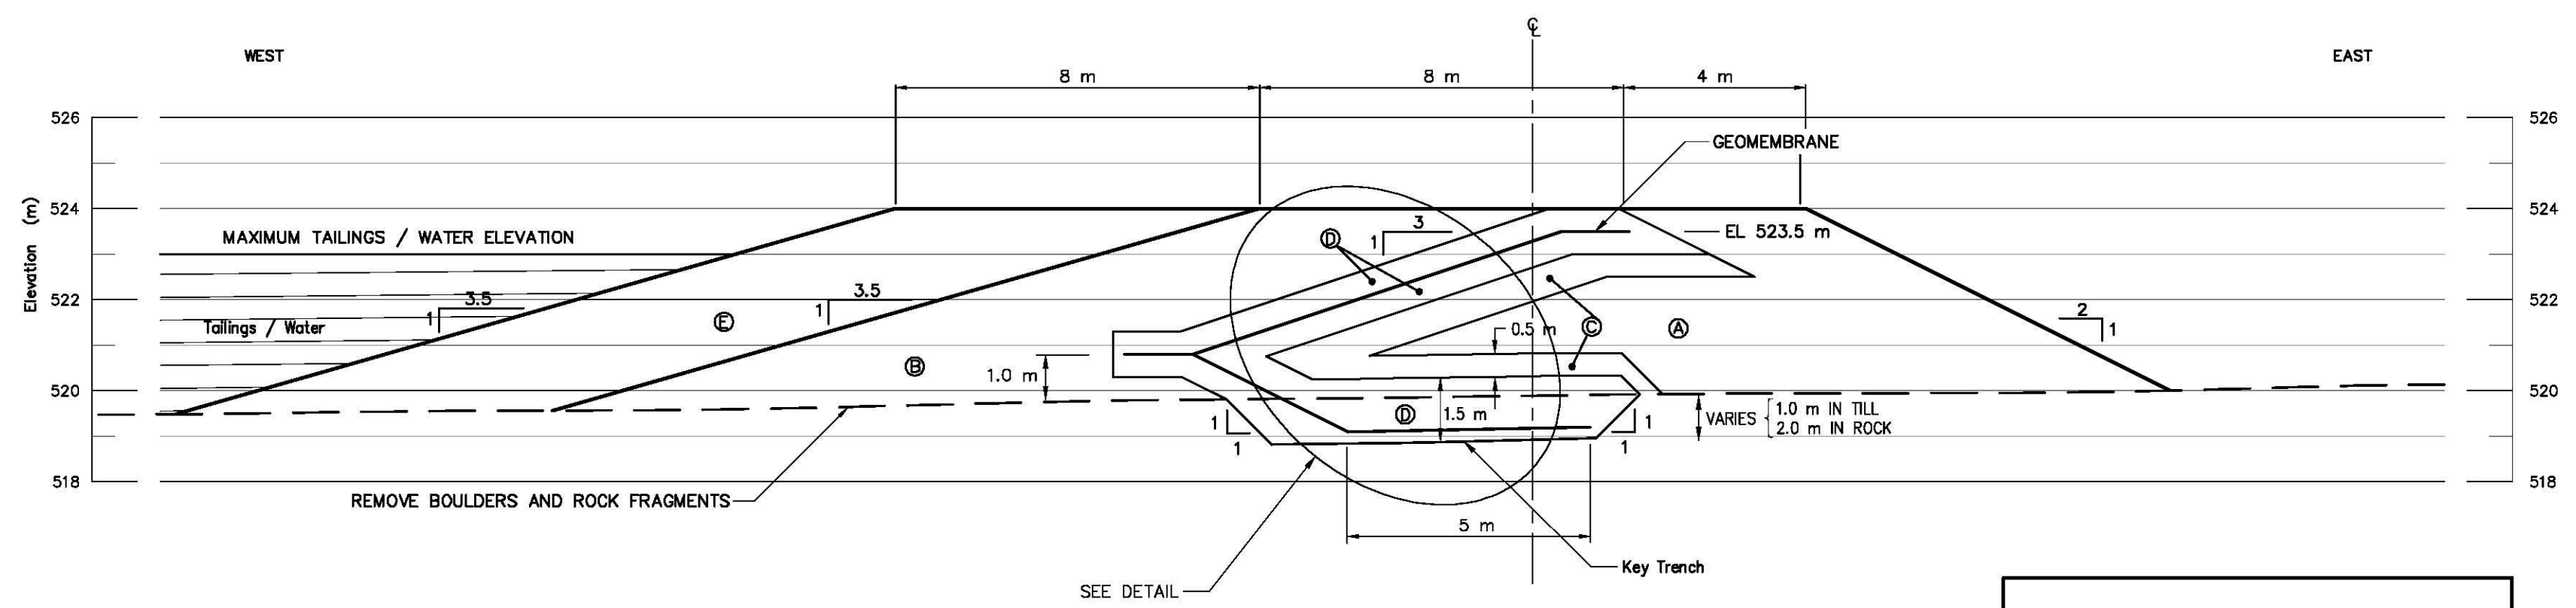

TYPICAL SECTION

- MATERIAL TYPES**
- Ⓐ RUN-OF-MINE
 - Ⓑ TILL
 - Ⓒ 200 mm MINUS
 - Ⓓ BEDDING (Screened Eaker or 20 mm Minus)
 - Ⓔ COARSE TAILINGS

NOTE: COARSE TAILINGS PLACED DURING
MILL PRODUCTION. COARSE TAILING LEVEL
TO REMAIN 2 m HIGHER THAN WATER LEVEL

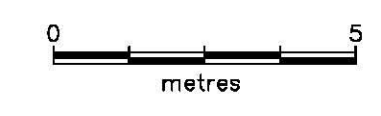

	</
--	--	----