


\\G:\2009\13620610 AREV\A Kiggavik Baseline and EIA\K108_EnvironmentID_Hydrology\CAD Drawing files\K108D150 - Kiggavik Site Drainage REV 5.dwg Doc 08, 2011 - 842m

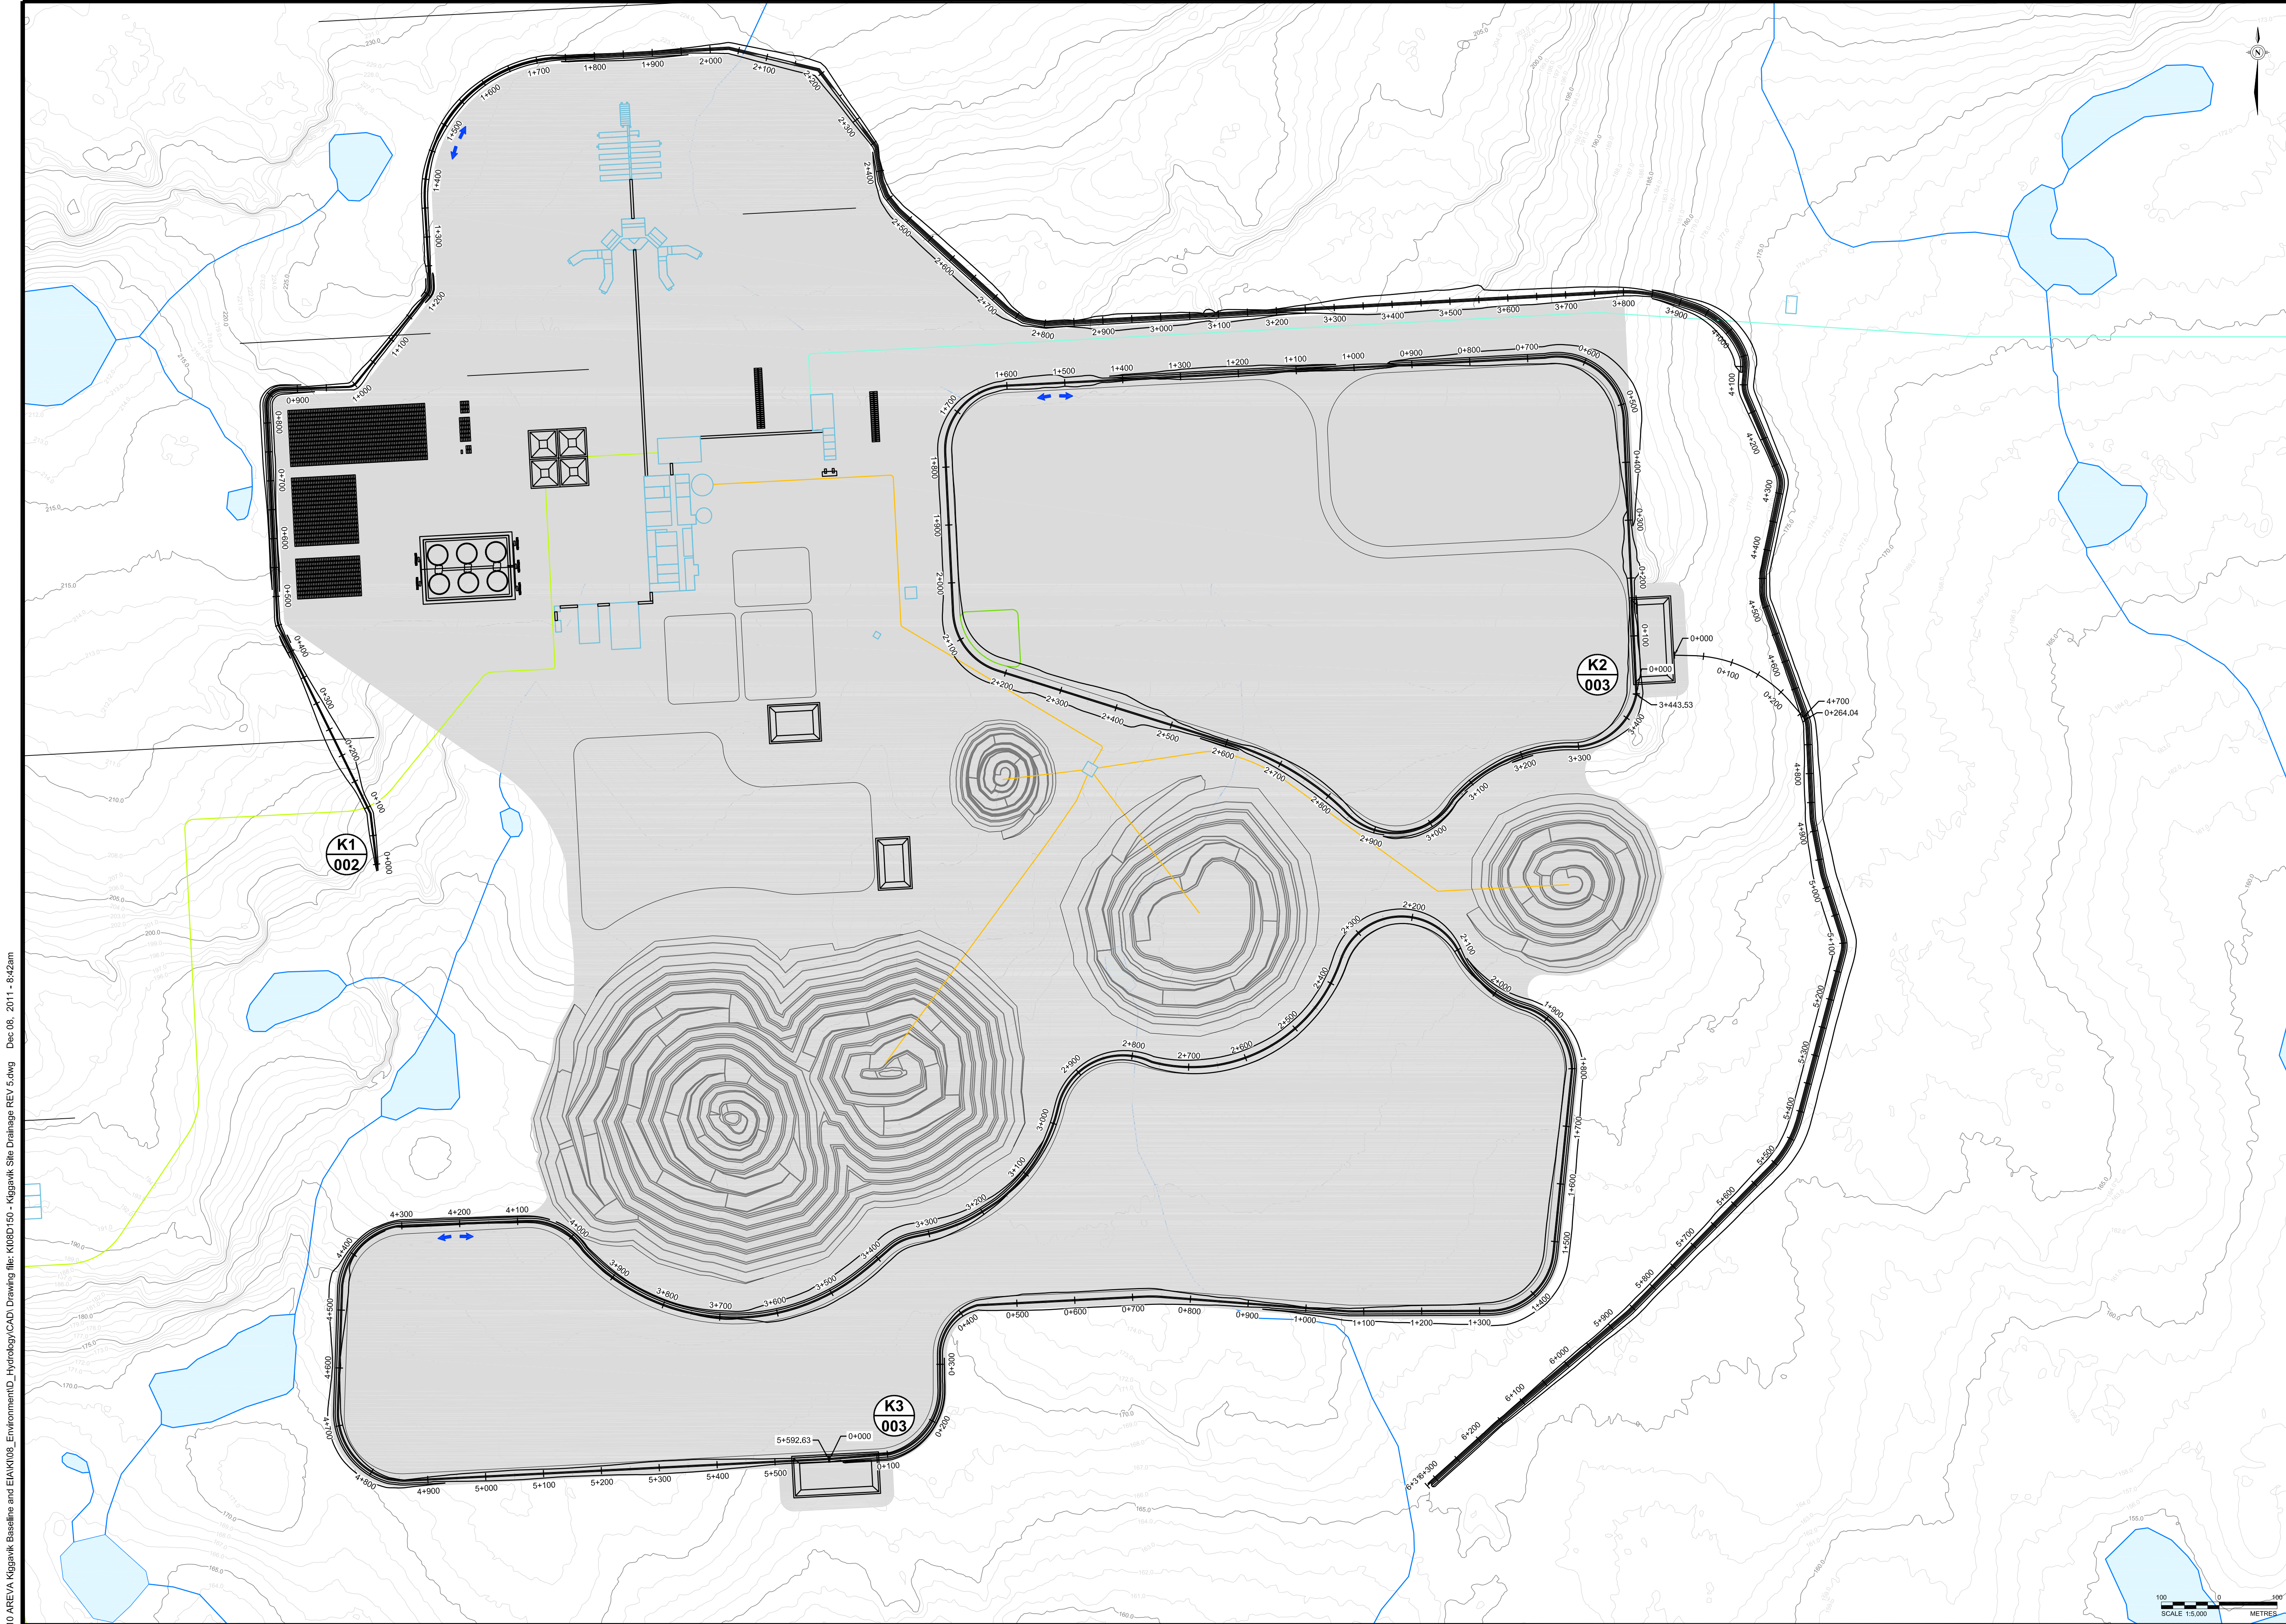

- NOTES:
1. CONTOURS DERIVED FROM LIDAR SURVEY, 2009.
 2. SITE LAYOUT PROVIDED BY AREVA, JUNE 2011.
 3. NTS MAPSHEET 66A05.

LEGEND	
	CONTOUR (1m INTERVAL)
	PROPOSED DIVERSION CHANNEL

THIS DRAWING MAY HAVE BEEN REDUCED. ALL SCALE NOTATIONS INDICATED (i.e. 1:1000 etc) ARE BASED ON 24"x36" FORMAT DRAWINGS



REVISIONS					
No.	BY	DATE	APPROVED	DESCRIPTION	




REVISIONS					
No.	BY	DATE	APPROVED	DESCRIPTION	
A1	TAH	08/12/11	BT	BT	ISSUED FOR REVIEW

SCALE: AS SHOWN	
DRAWN: TAH	07/01/11
CHD: BT	08/12/11
APPD: BT	08/12/11
DATE ISSUED	DATE

FUNCTION	KIGGAVIK SITE DRAINAGE
ACTIVITY	PLAN VIEW
SECTION	
JOB	

PROJECT NO.	09-1362-0610
FILE NAME:	K108D150 - Kiggavik Site Drainage REV 5.dwg
DRAWING NO.	0913620610-001

G:\2009\13620610-ARE\A Kiggavik Baseline and EIA\K108_Hydrology\CAD_Drawing\K108D150 - Kiggavik Site Drainage REV 5.dwg
Doc 08, 2011 - 8:43am

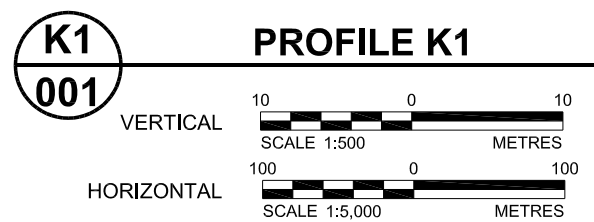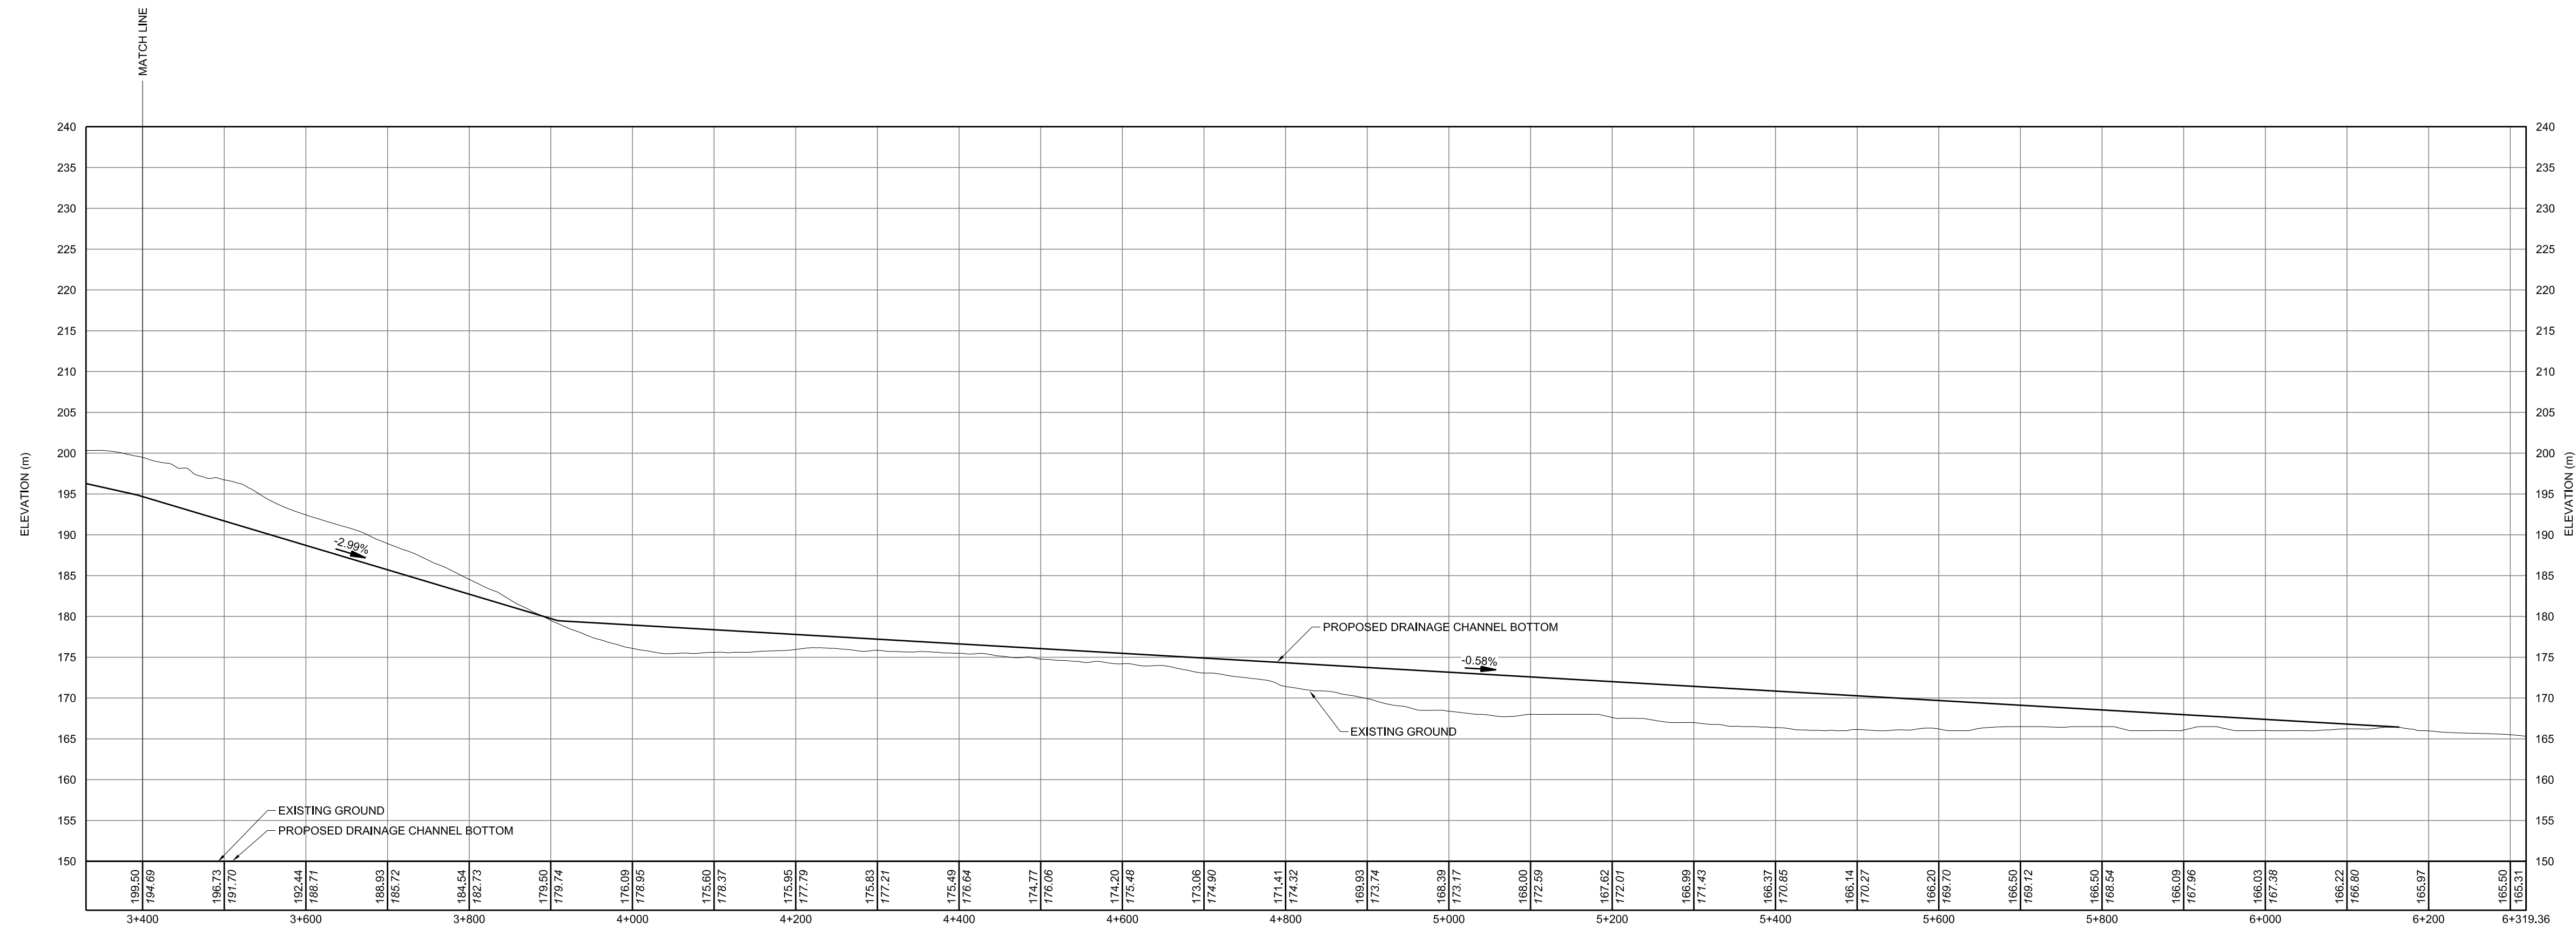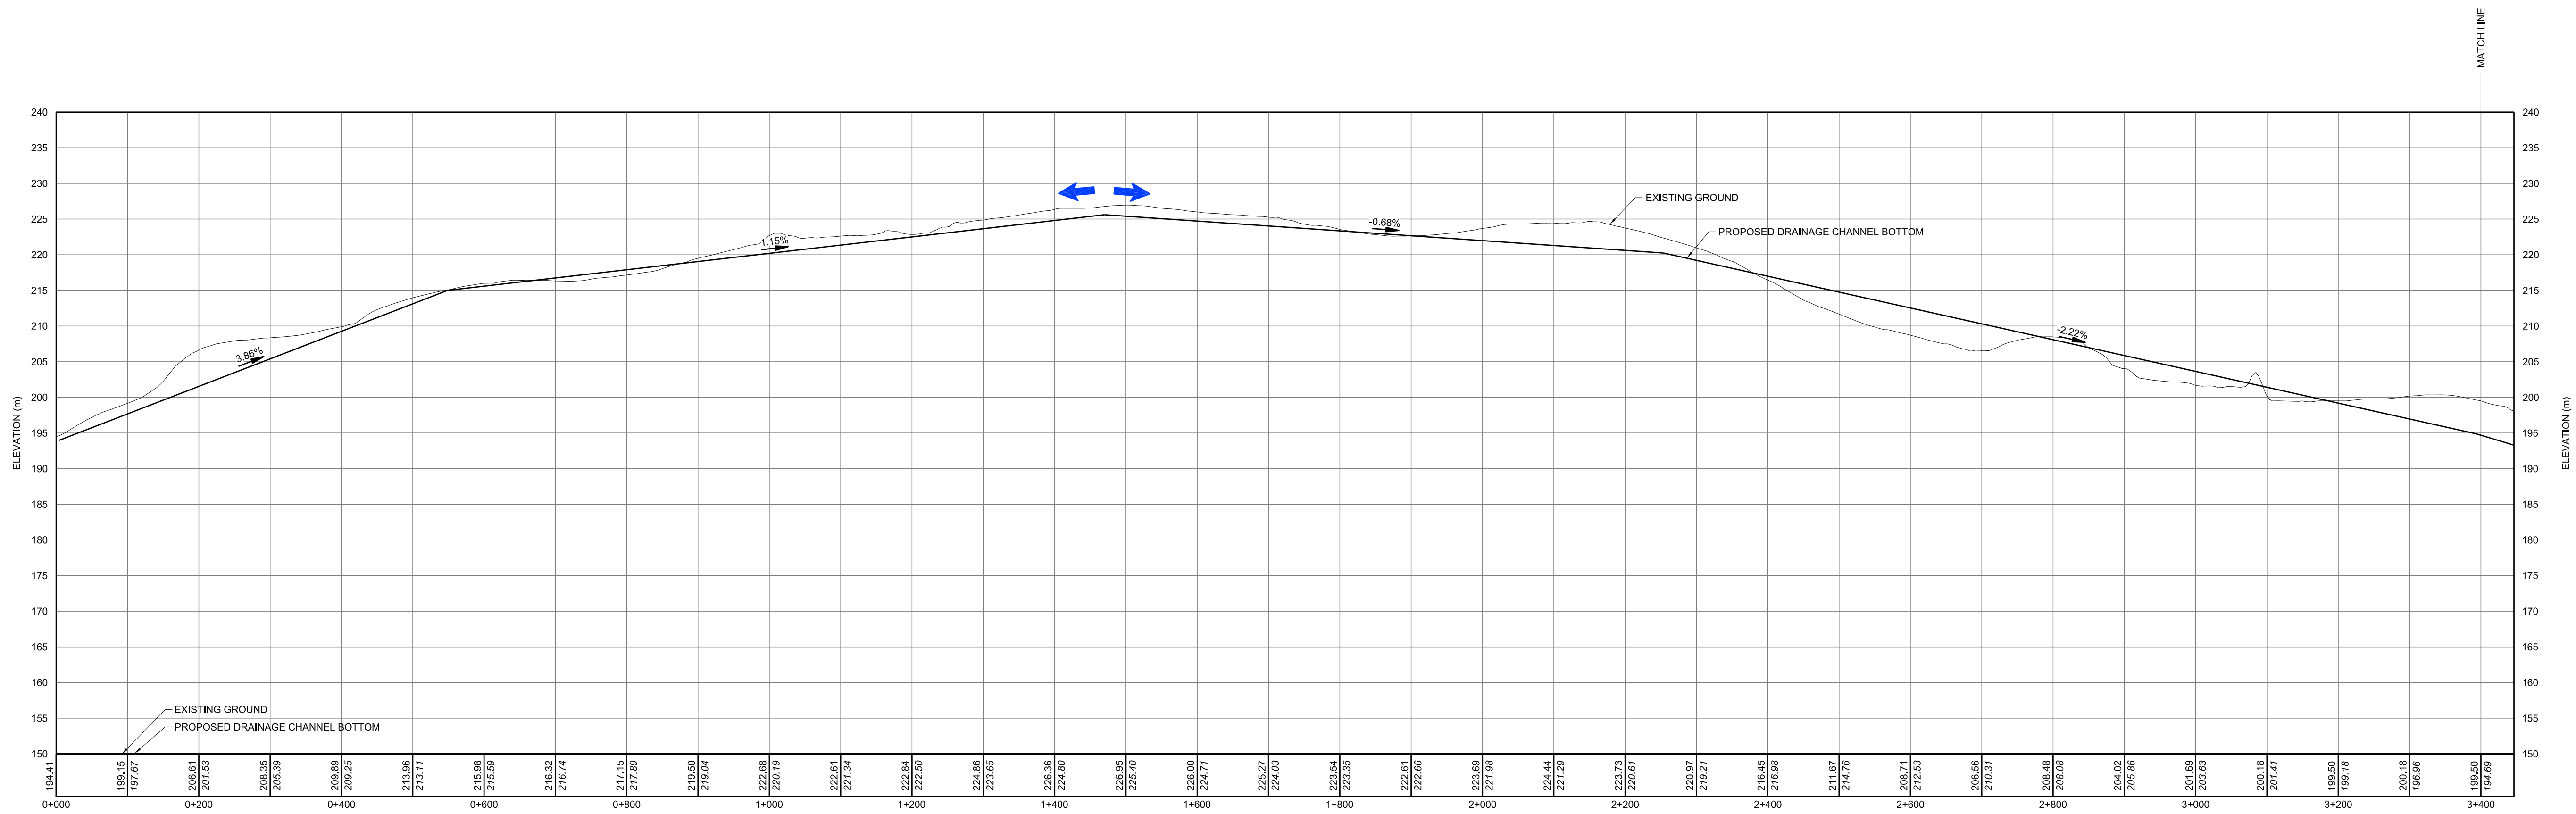

NOTES:
1. CONTOURS DERIVED FROM LIDAR SURVEY, 2009.

LEGEND
FLOW DIRECTION
CHANNEL SLOPE

THIS DRAWING MAY HAVE BEEN REDUCED. ALL
SCALE NOTATIONS INDICATED (i.e. 1:1000 etc)
ARE BASED ON 24"x36" FORMAT DRAWINGS



REFERENCE

REVISIONS

No.	BY	DATE	APPROVED	DESCRIPTION



REVISIONS

No.	BY	DATE	APPROVED	DESCRIPTION

SCALE: AS SHOWN
DRAWN: TAH 07/01/11
CHD: BT 08/12/11
APPD: BT 08/12/11
DATE ISSUED:
































FUNCTION: KIGGAVIK SITE DRAINAGE
ACTIVITY: K1 PROFILE VIEW
SECTION:
JOB:

PROJECT NO.: 09-1362-0610
FILE NAME: K108D150 - Kiggavik Site Drainage REV 5.dwg
DRAWING NO.: 0913620610-002

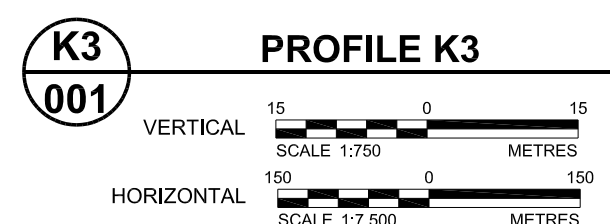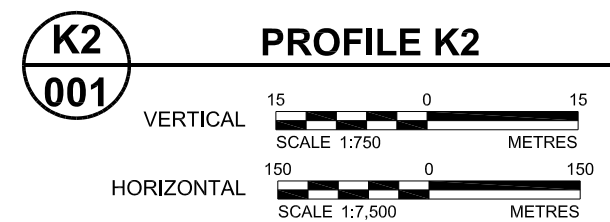

Golder Associates
Saskatoon, Saskatchewan


PROJECT NO.	09-1362-0610
FILE NAME.	KI08D150 - Kiggavik Site Drainage REV 5.dwg
DRAWING NO.	0913620610-003

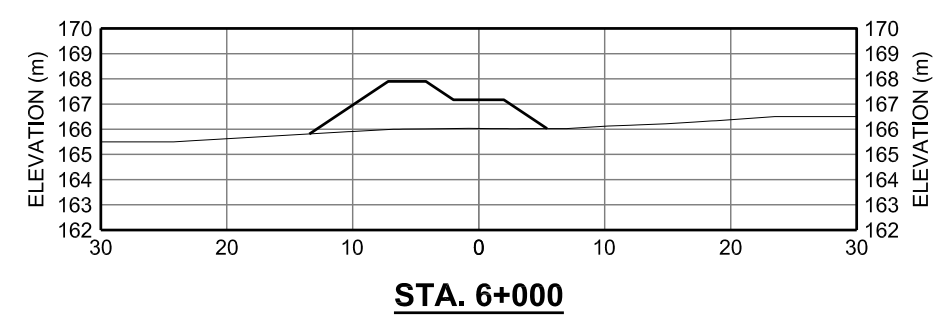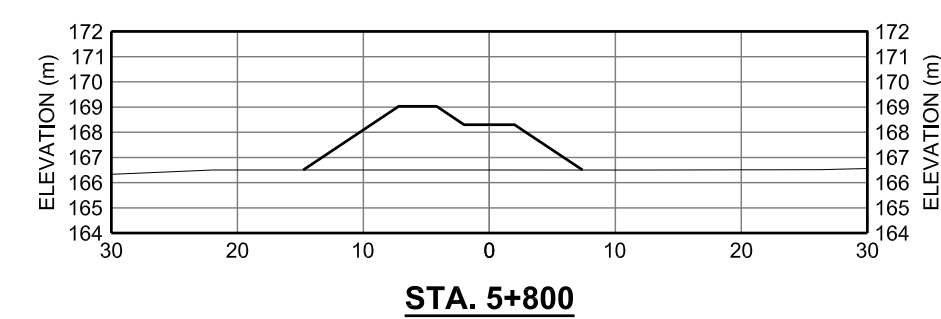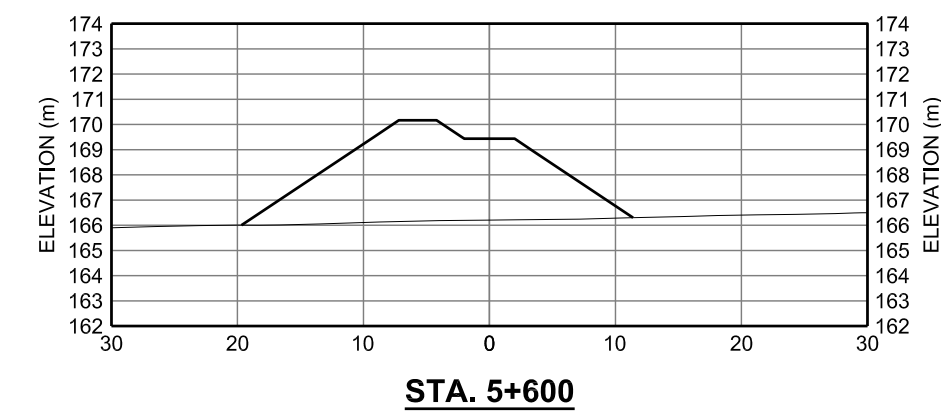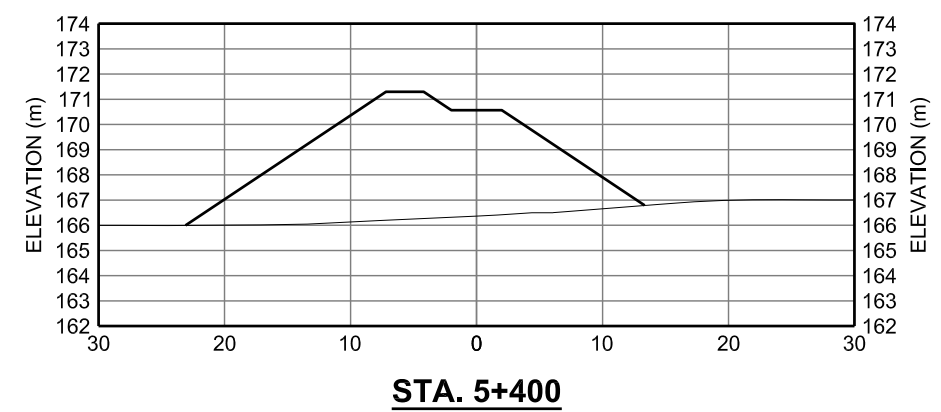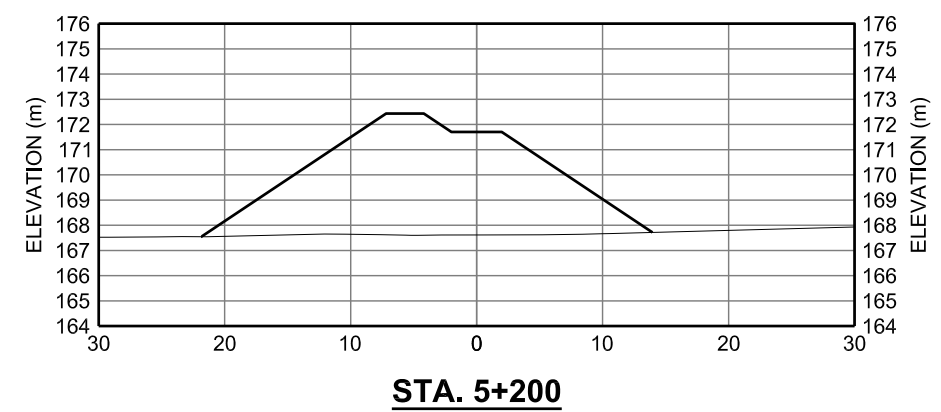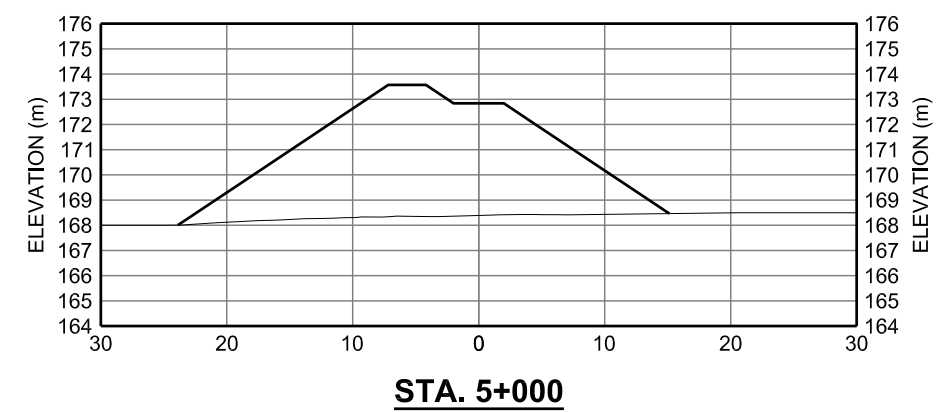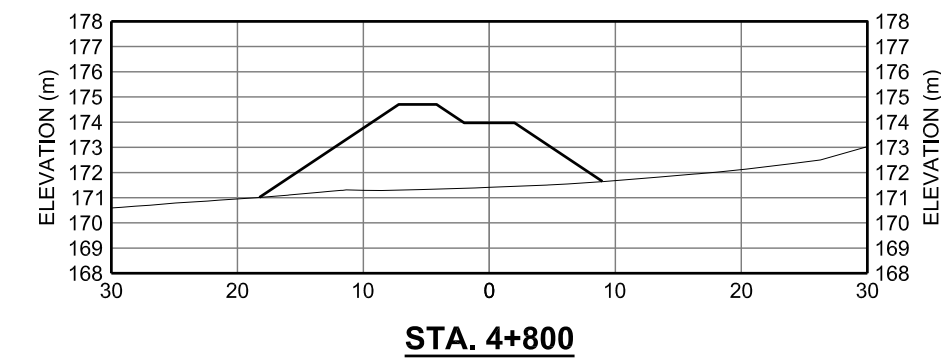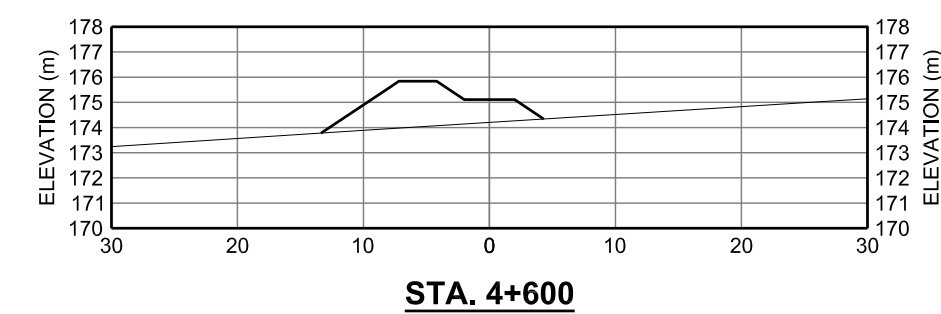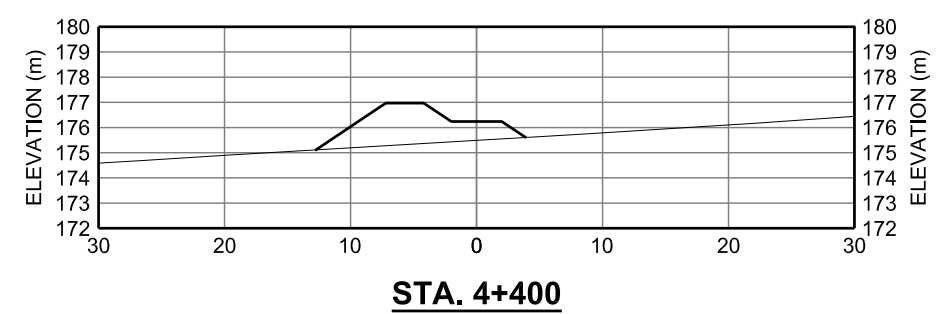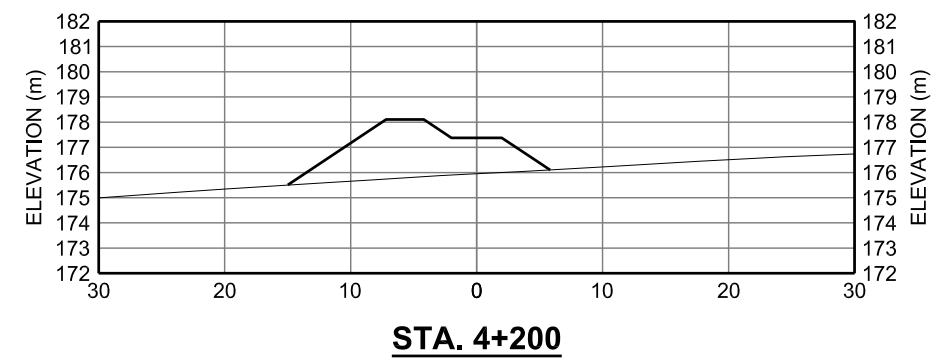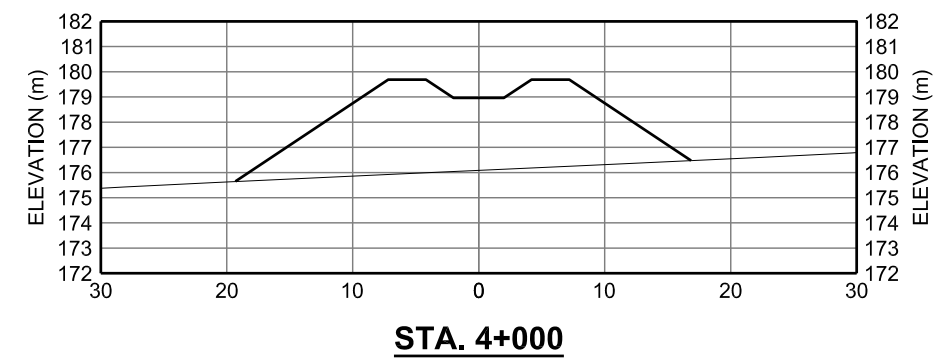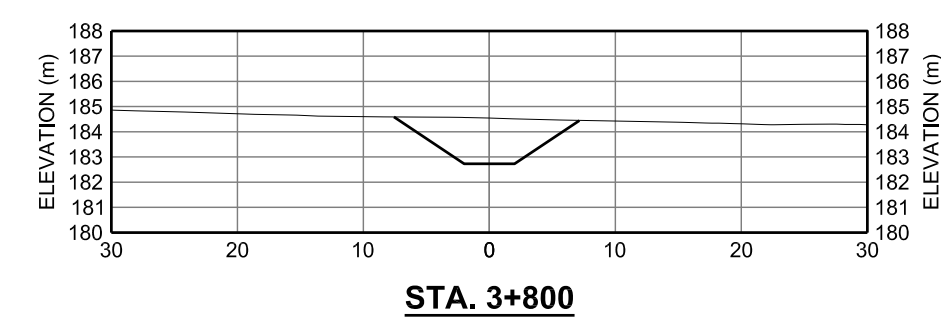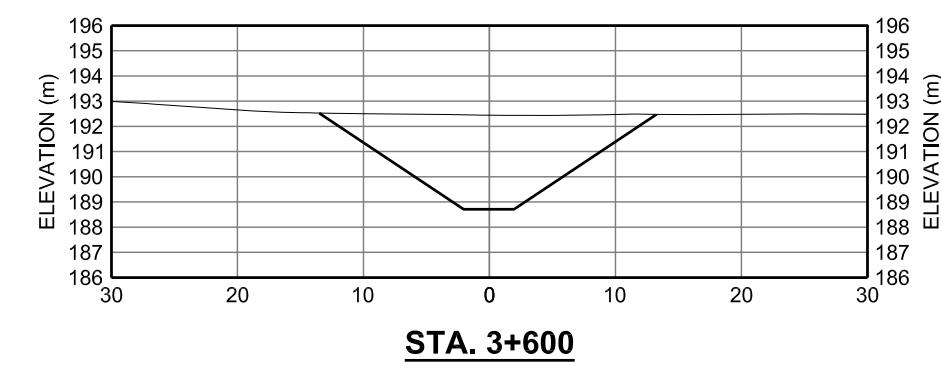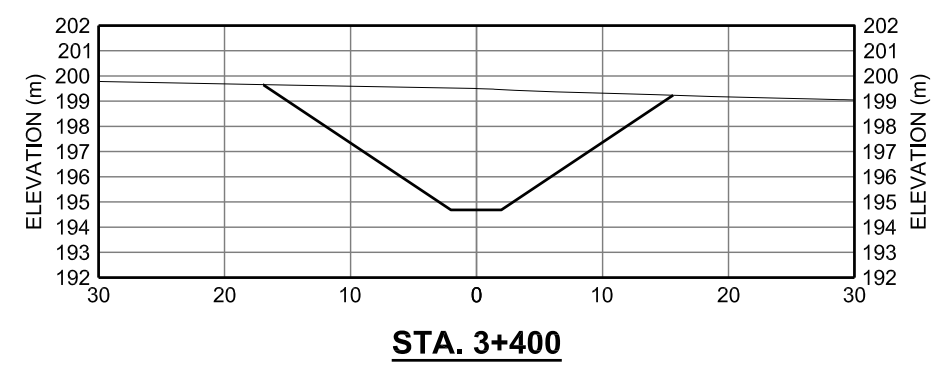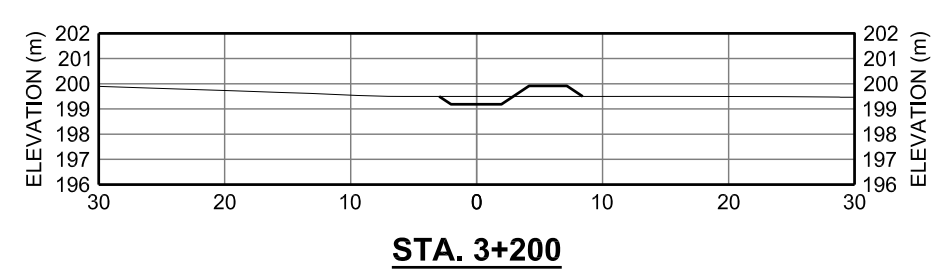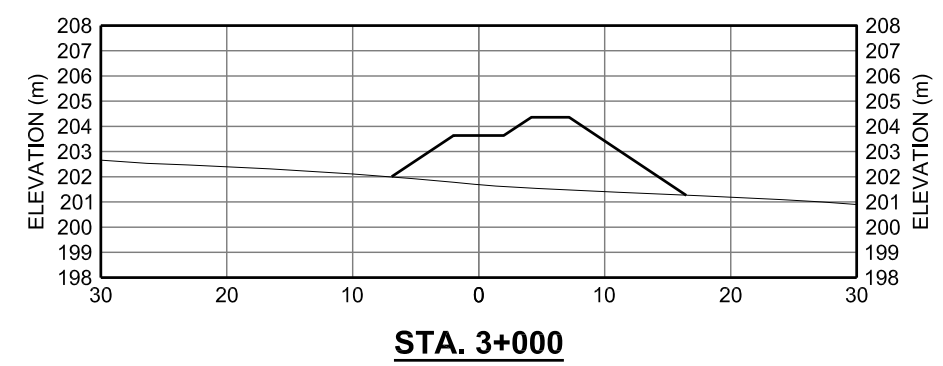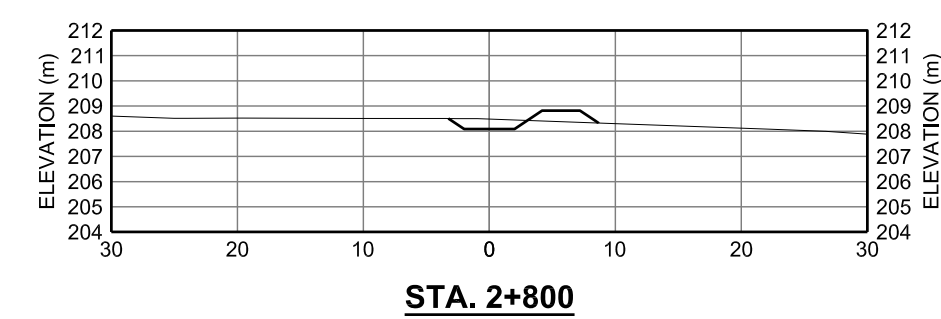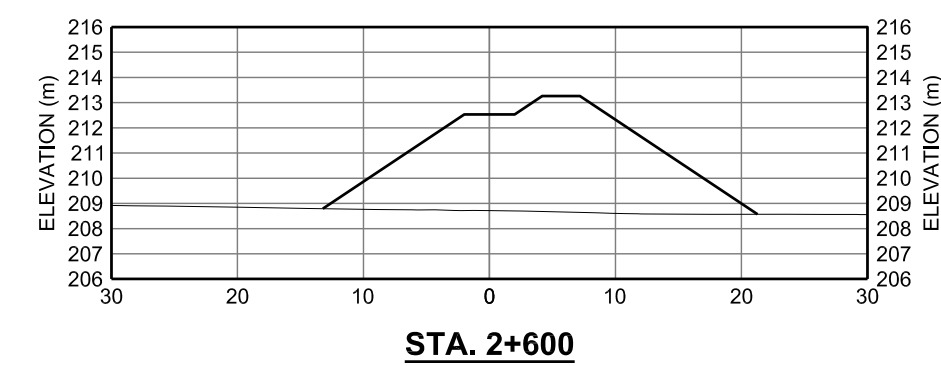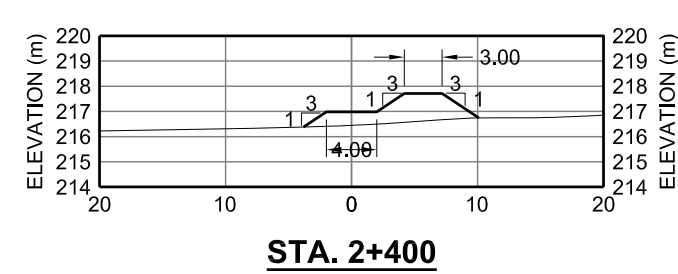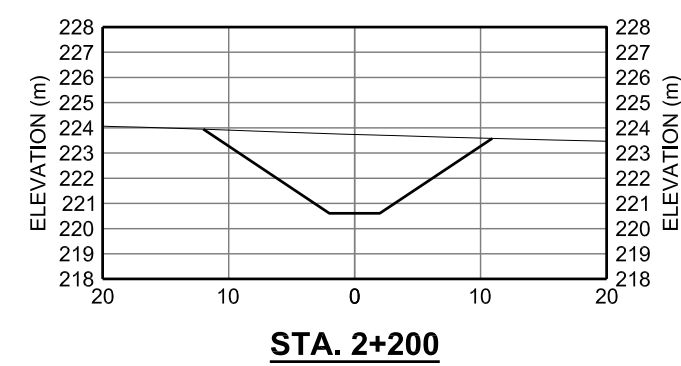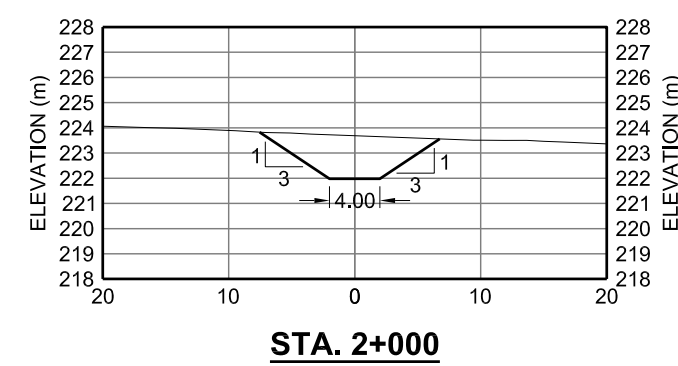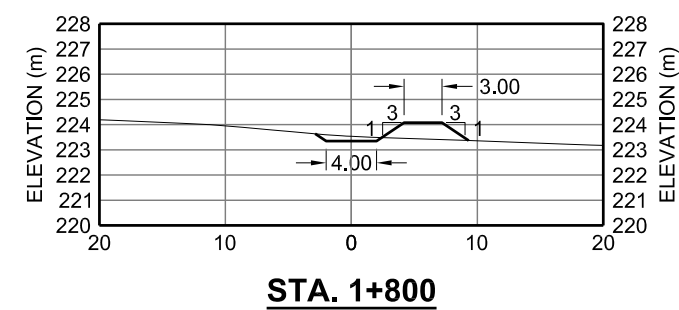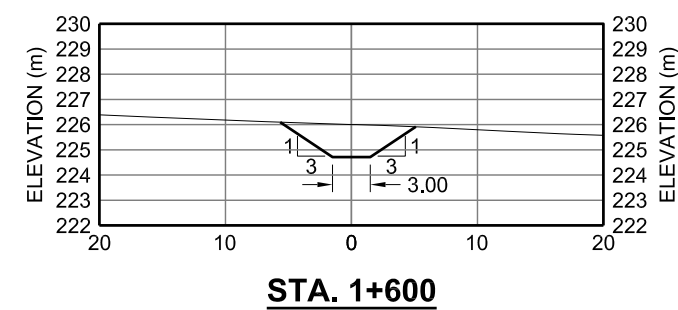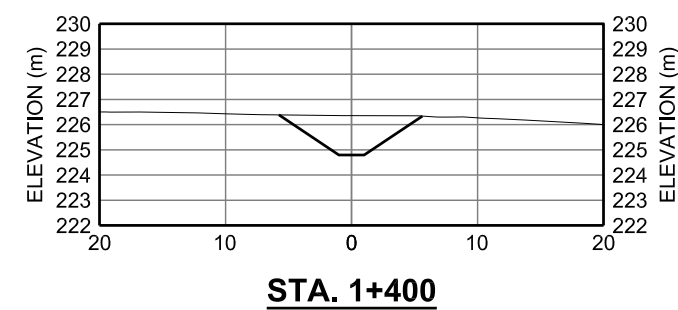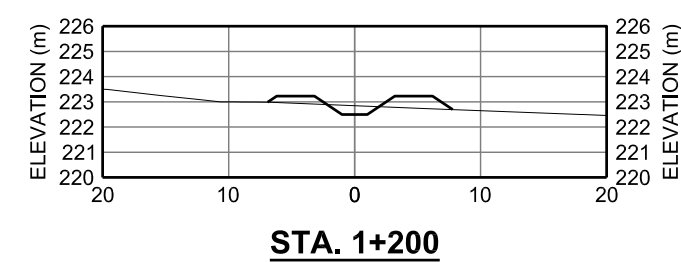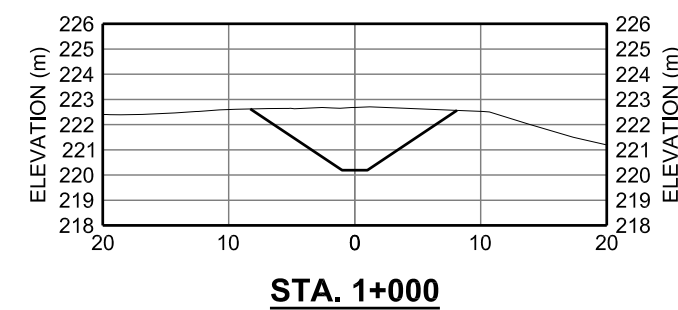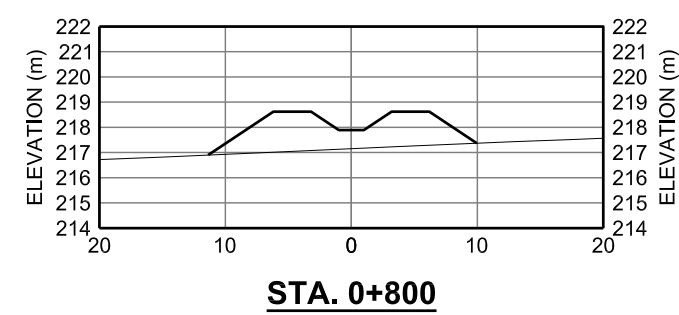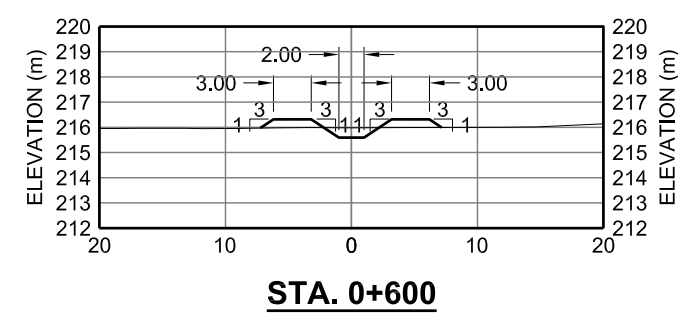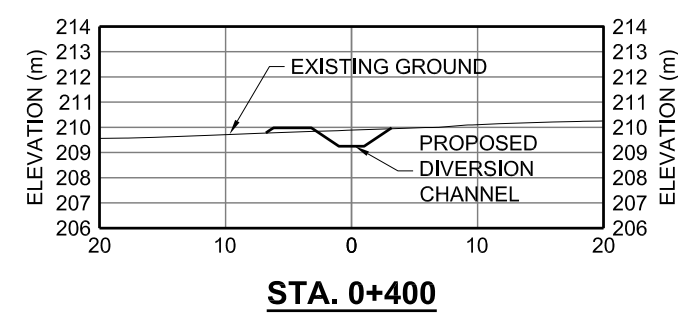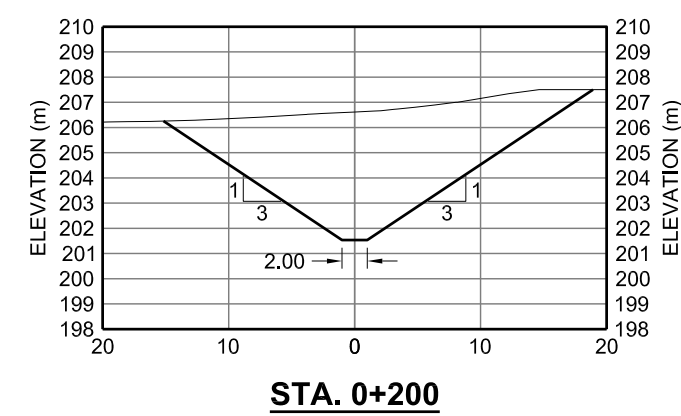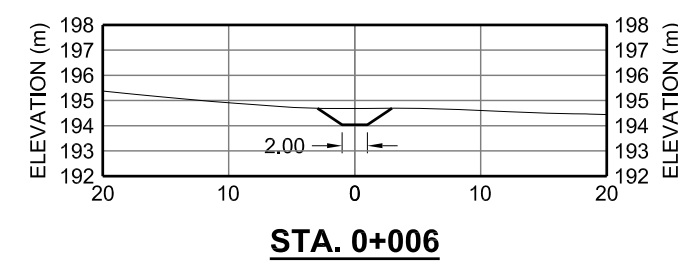


















NOTES:

1. CONTOURS DERIVED FROM LIDAR SURVEY, 2009.
2. ALL BERMS HAVE 3m CRESTS AND 3:1 SIDE SLOPES. CHANNEL BOTTOMS VARY AS SHOWN.

THIS DRAWING MAY HAVE BEEN REDUCED. ALL
SCALE NOTATIONS INDICATED (i.e. 1:1000 etc)
ARE BASED ON 24"X36" FORMAT DRAWINGS

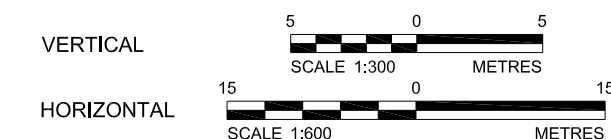[illegible]

G:\2009\1362\05-1362-0610 AREVA Kiggavik Baseline and EIA\K108_EnvironmentID_Hydrology\CAD_ Drawing file: K108D150 - Kiggavik Site Drainage REV 5.dwg Doc 08, 2011 - 8:45am

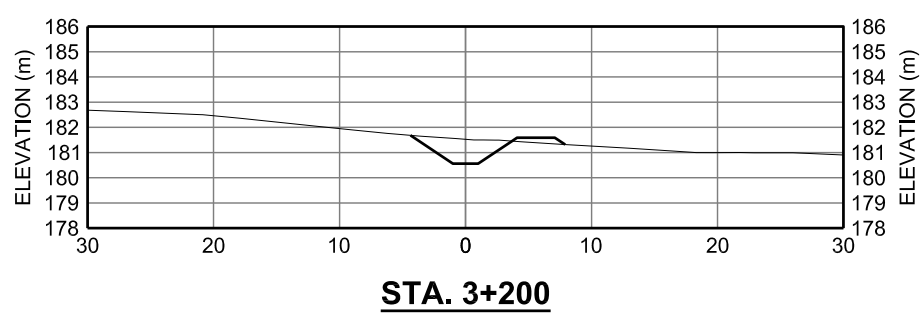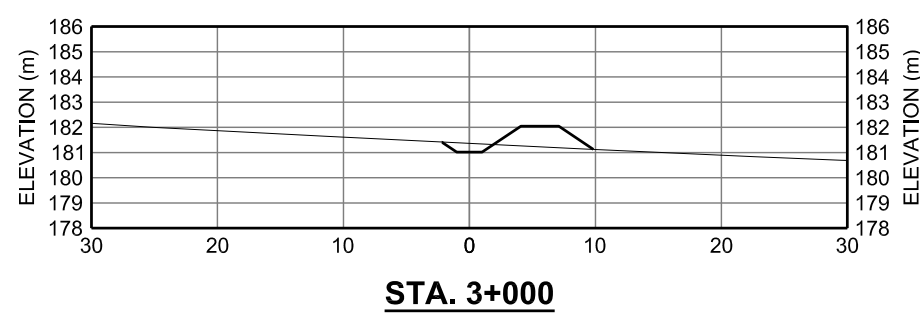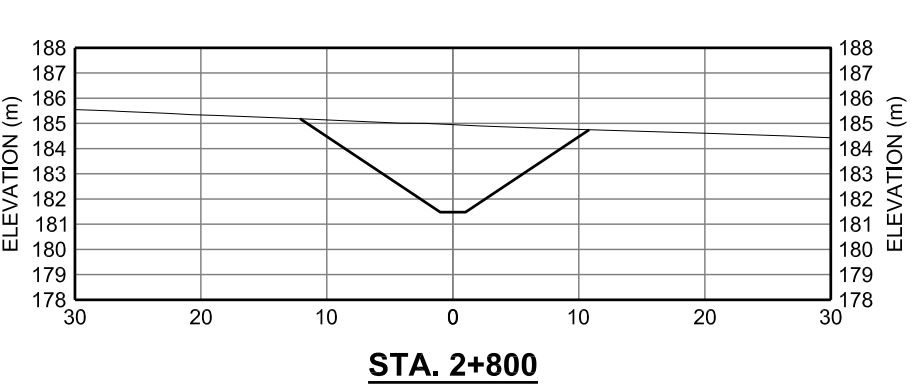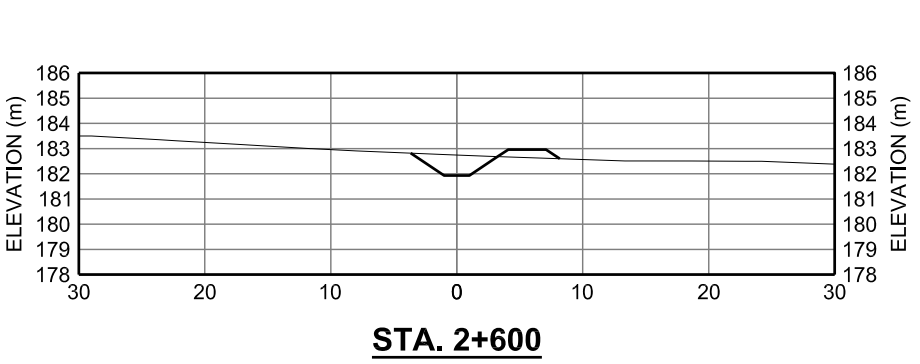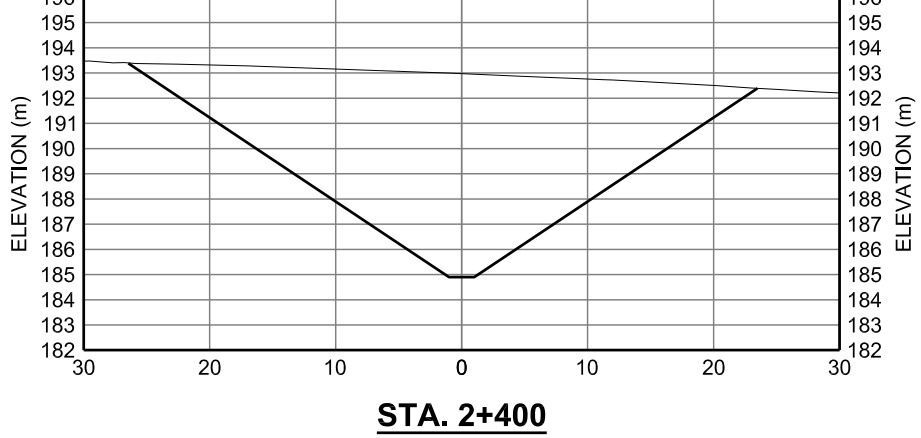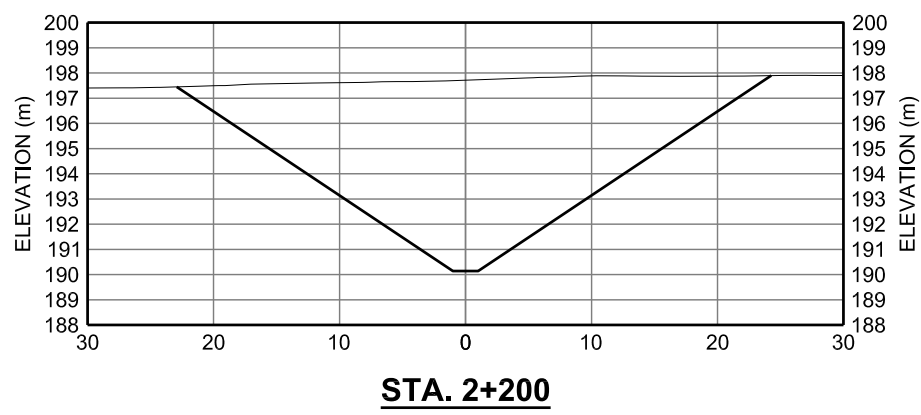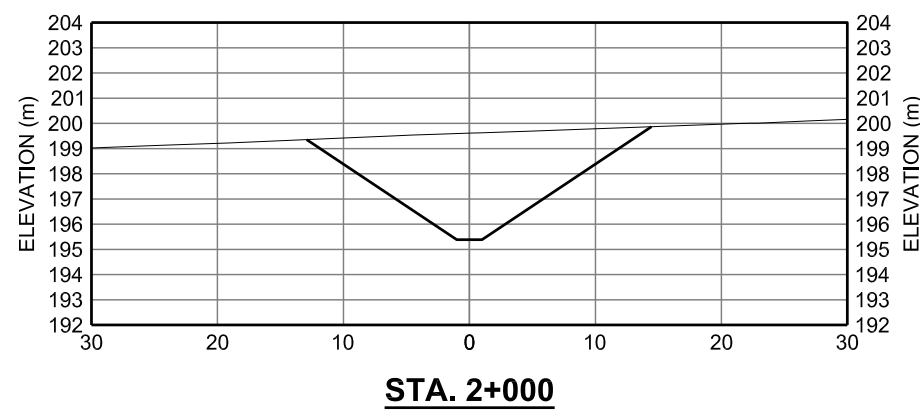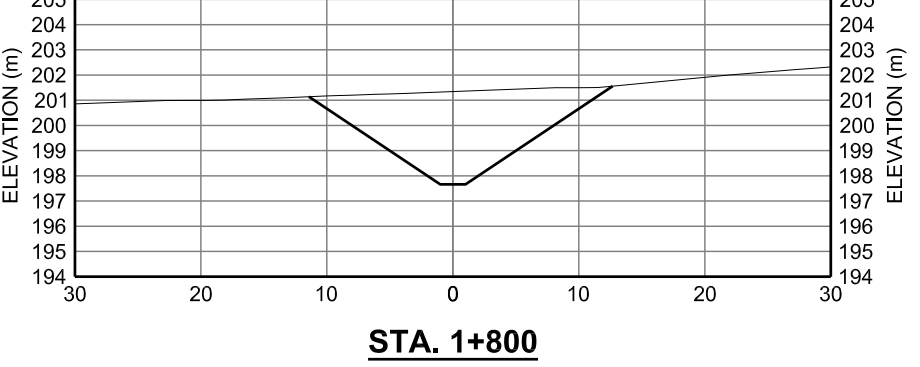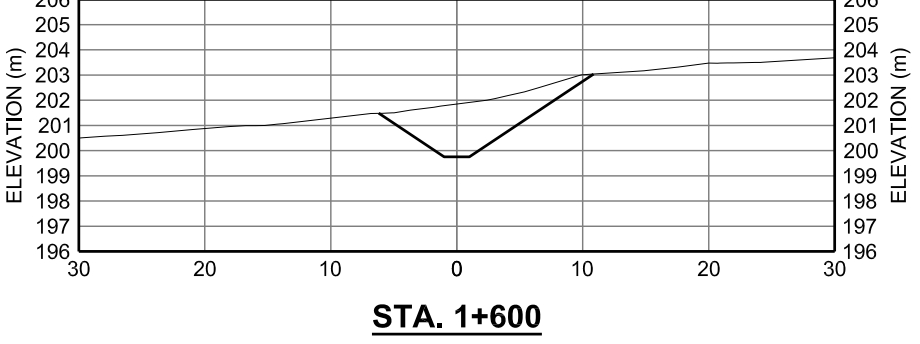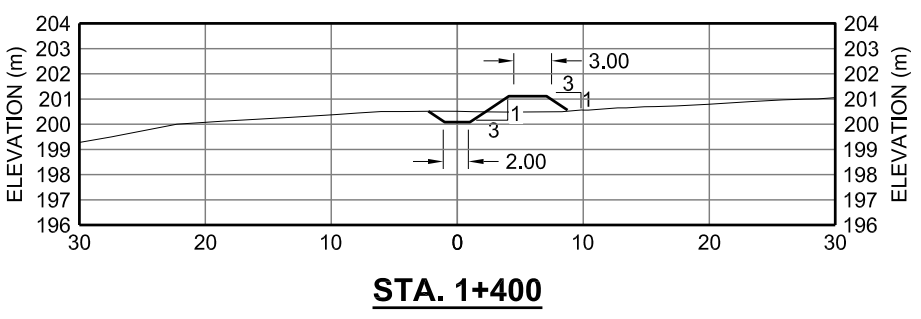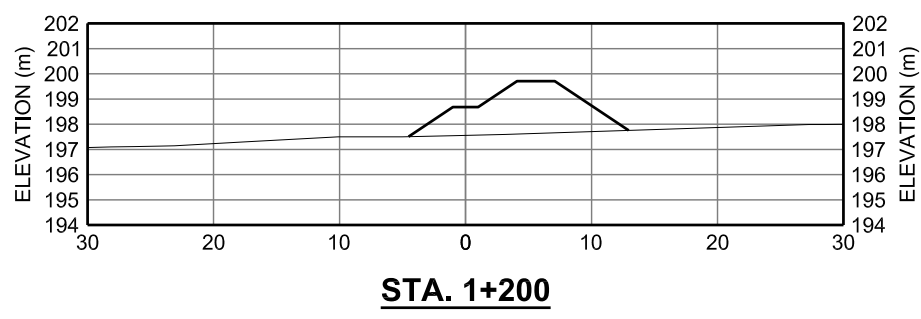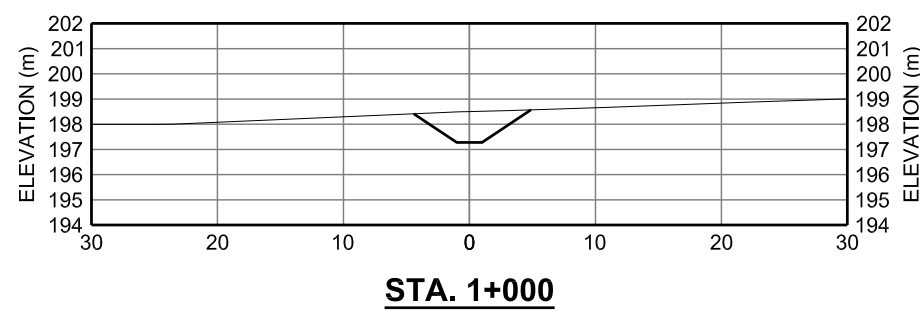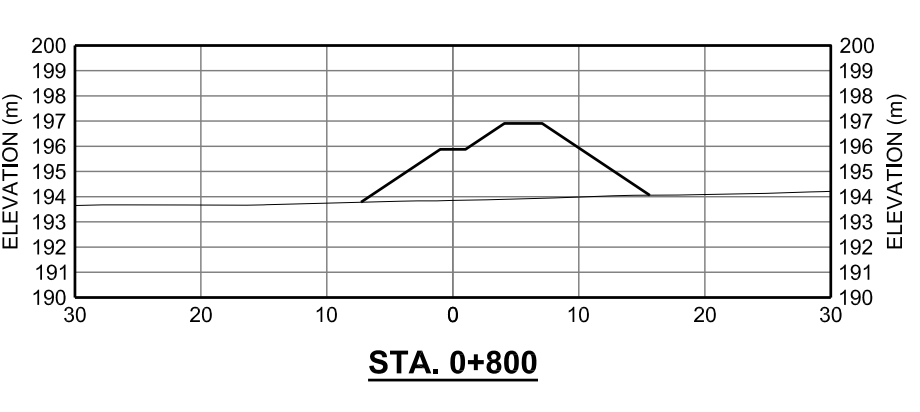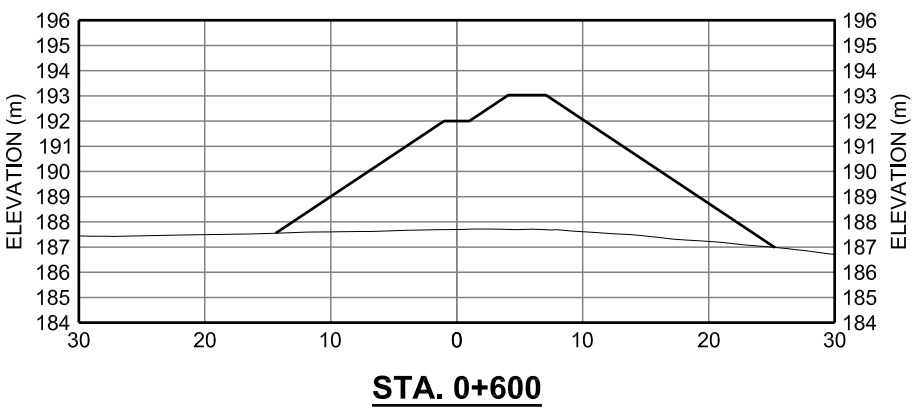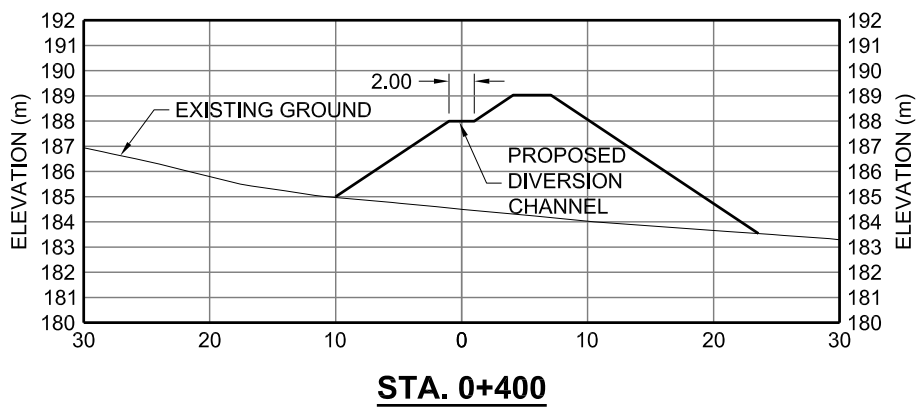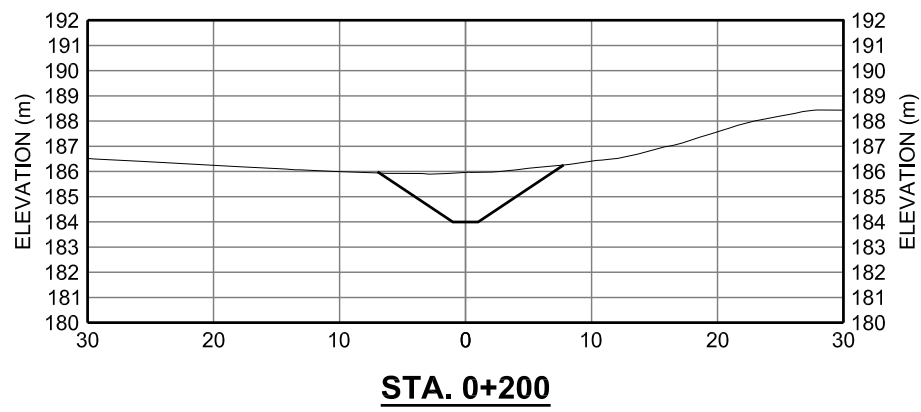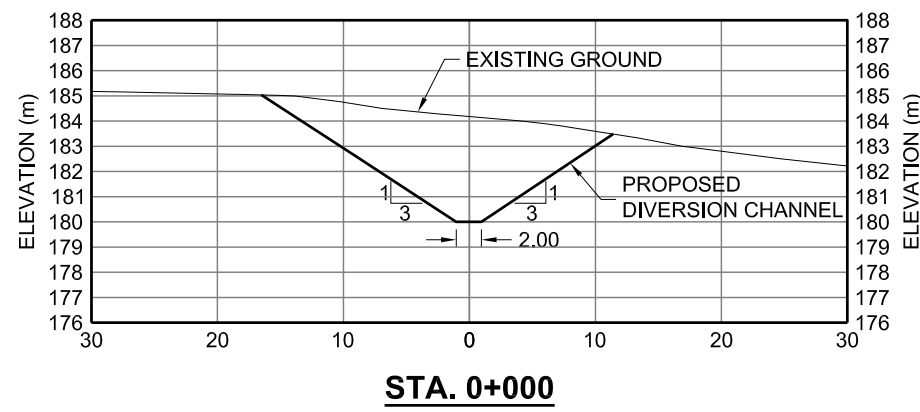

- NOTES:
1. CONTOURS DERIVED FROM LIDAR SURVEY, 2009.
 2. ALL BERMS HAVE 3m CRESTS AND 3:1 SIDE SLOPES. CHANNEL BOTTOMS VARY AS SHOWN.

THIS DRAWING MAY HAVE BEEN REDUCED. ALL SCALE NOTATIONS INDICATED (i.e. 1:1000 etc) ARE BASED ON 24"X36" FORMAT DRAWINGS



REVISIONS	REVISIONS					DESCRIPTION
	No.	BY	DATE	APPROVED		




























REVISIONS	REVISIONS					DESCRIPTION
	No.	BY	DATE	APPROVED		

SCALE:	AS SHOWN
DRAWN:	TAH 07/01/11
CHKD:	BT 08/12/11
APPD:	BT 08/12/11
DATE ISSUED:	DATE

FUNCTION:	KIGGAVIK SITE DRAINAGE
ACTIVITY:	K2 SECTION VIEW
SECTION:	
JOB:	

PROJECT NO.:	09-1362-0610
FILE NAME:	K108D150 - Kiggavik Site Drainage REV 5.dwg
DRAWING NO.:	0913620610-005

G:\2009\13620610-13620610 AREVA Kiggavik Site Drainage REV 5.dwg Doc 08, 2011 - 8:46am

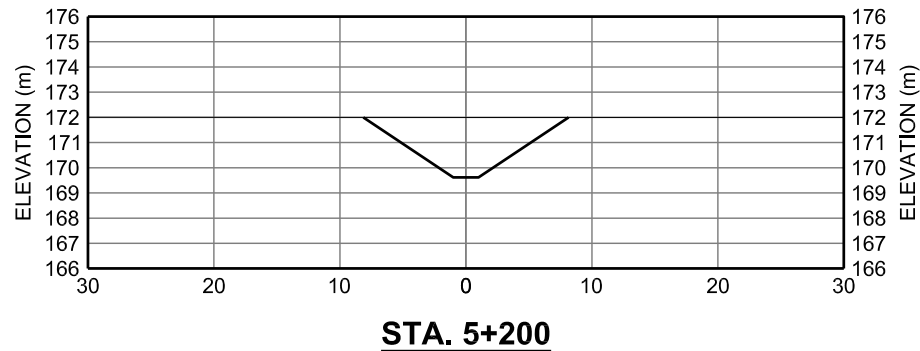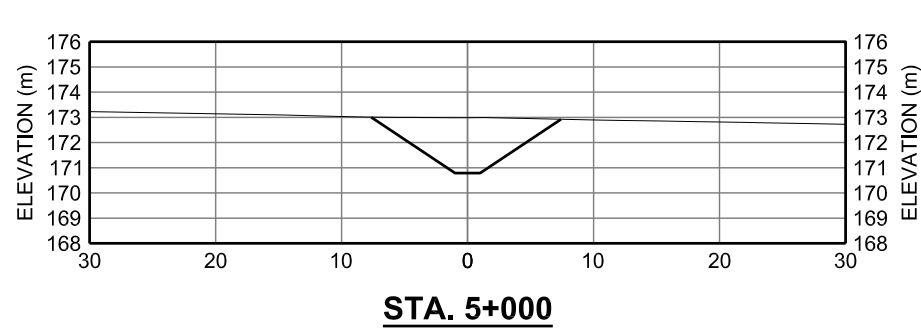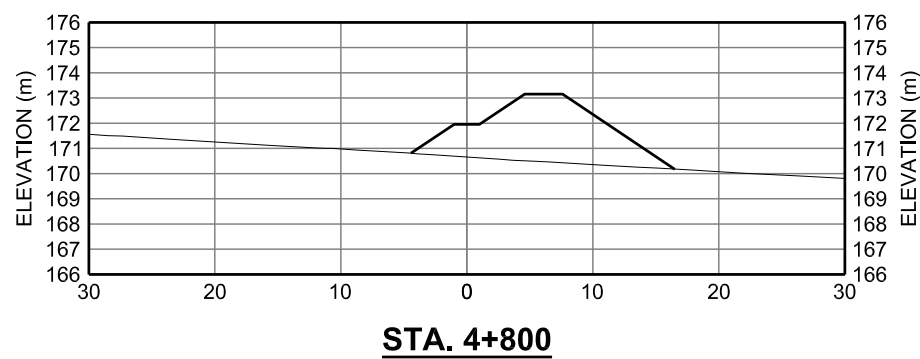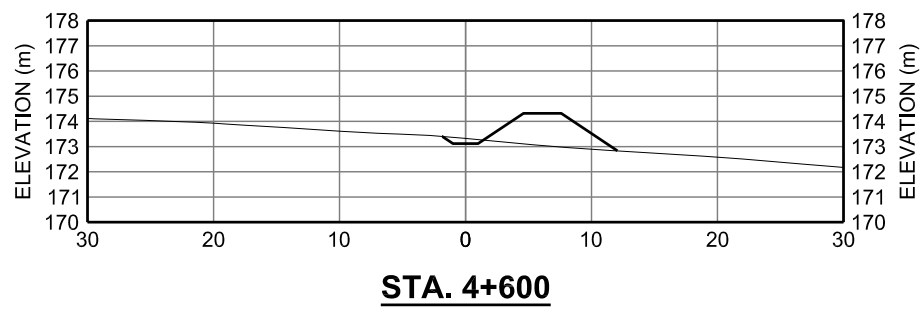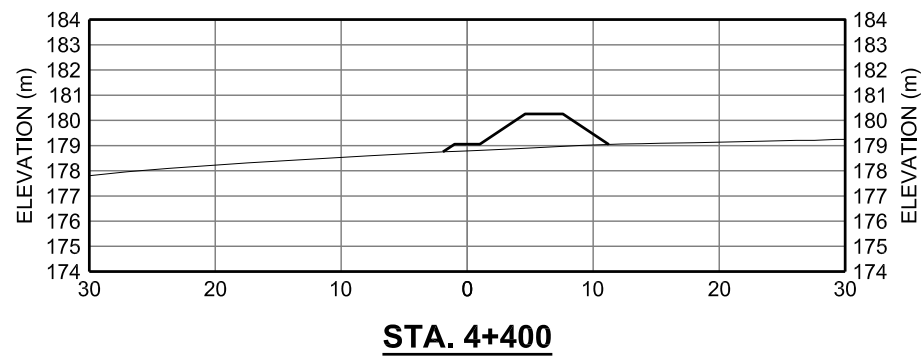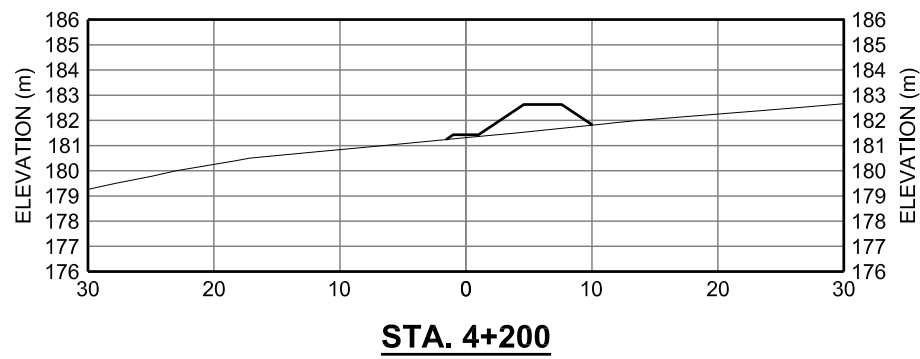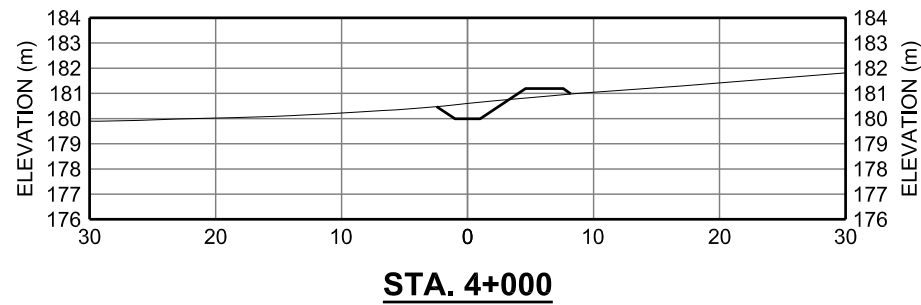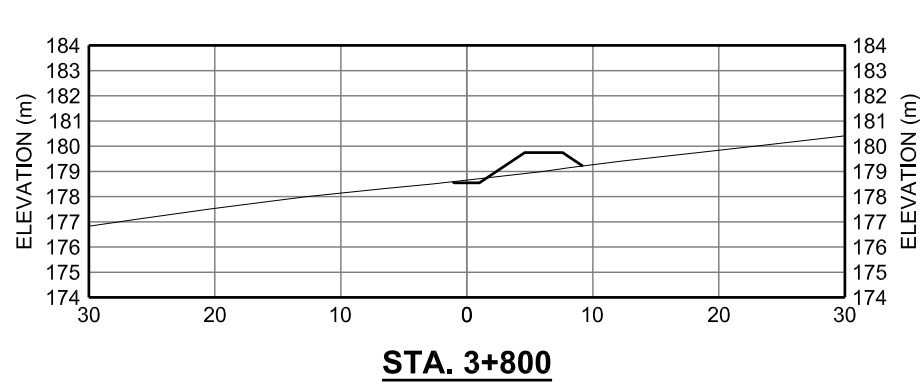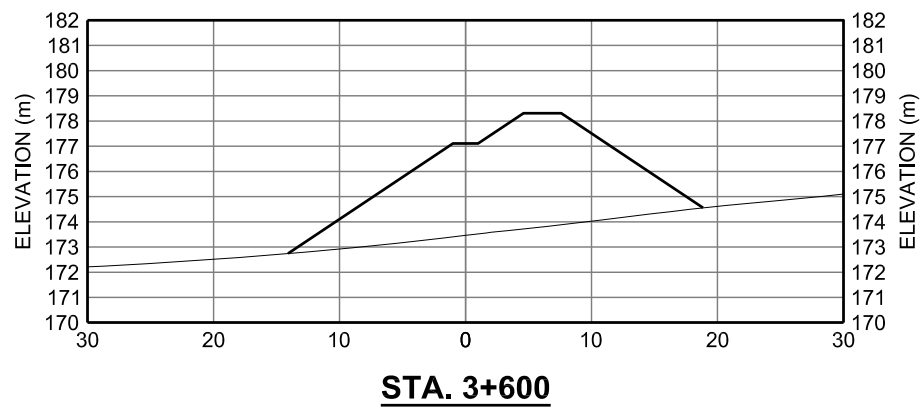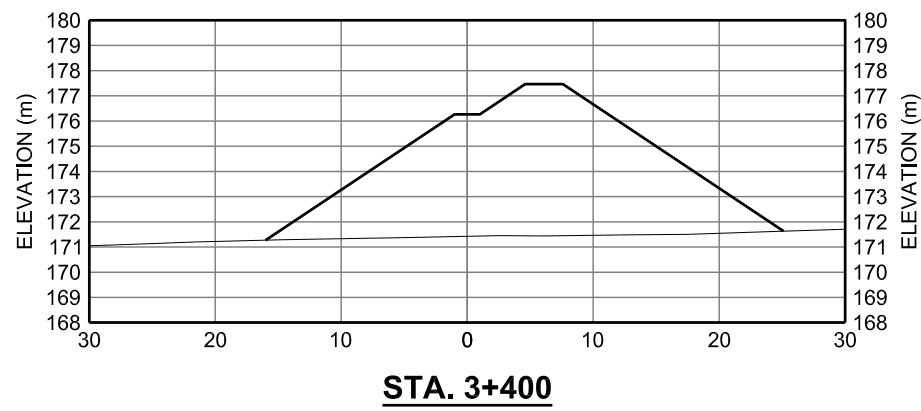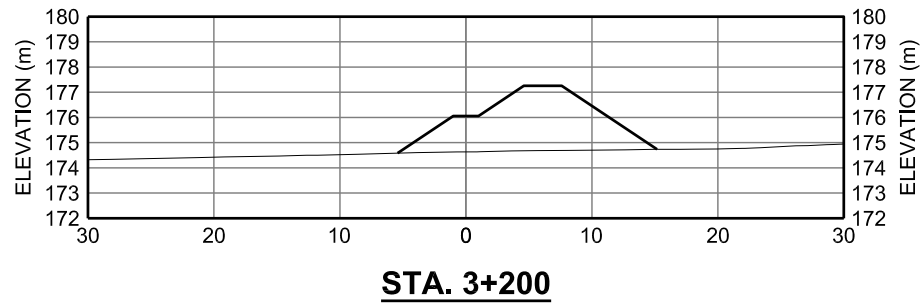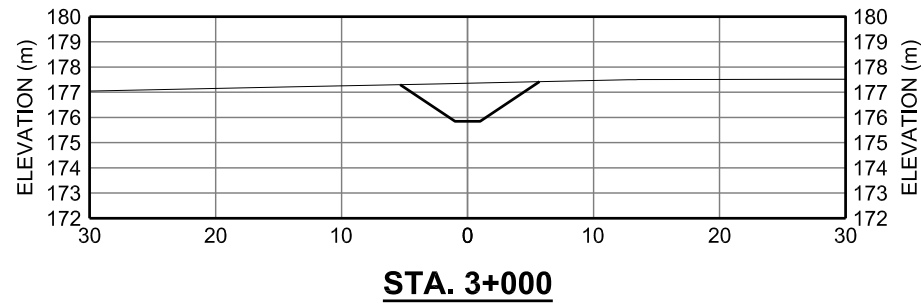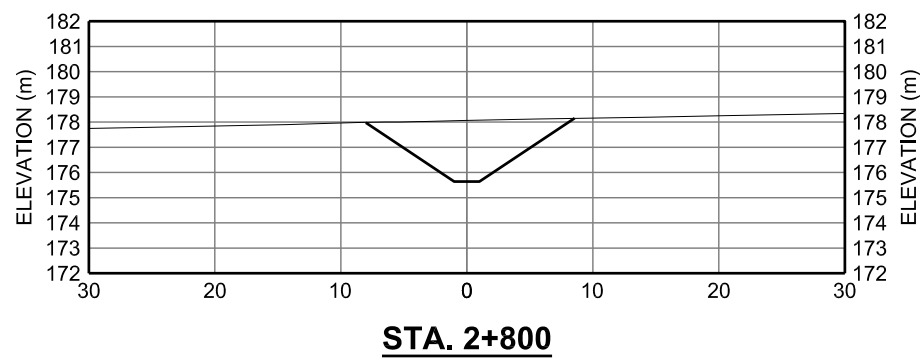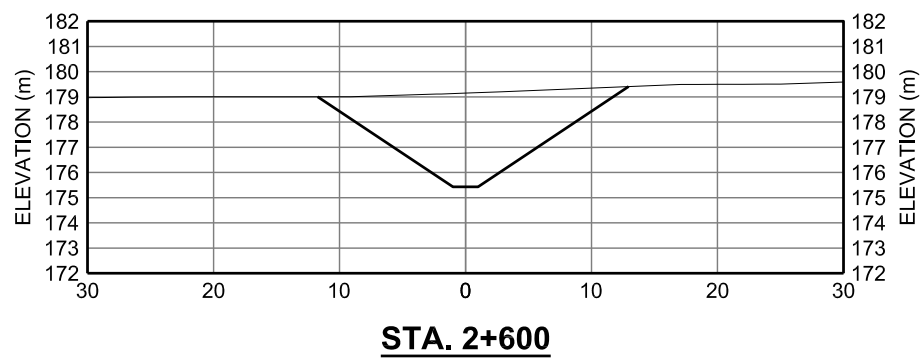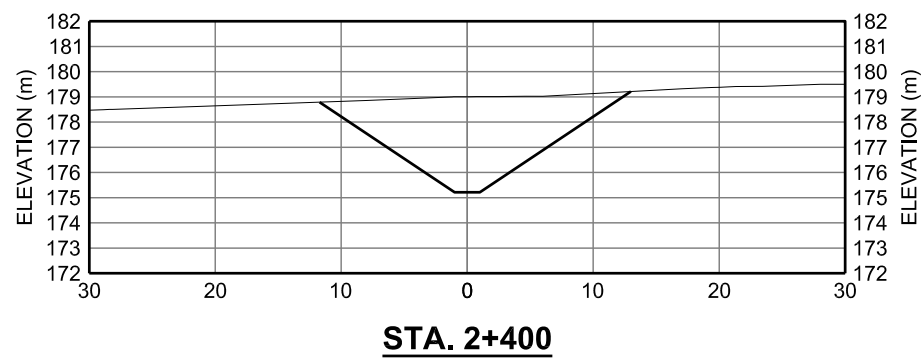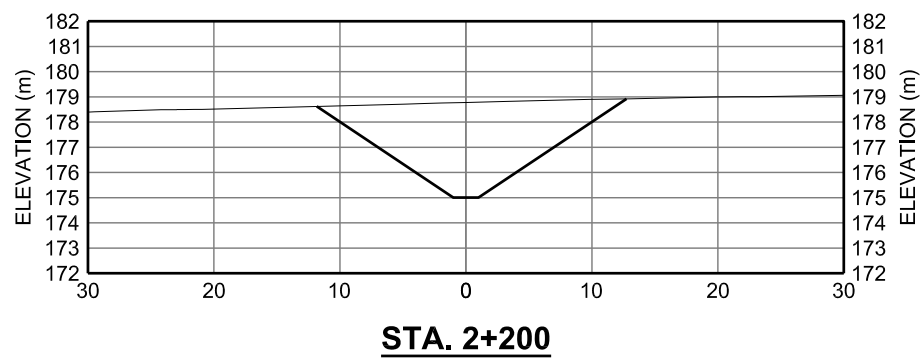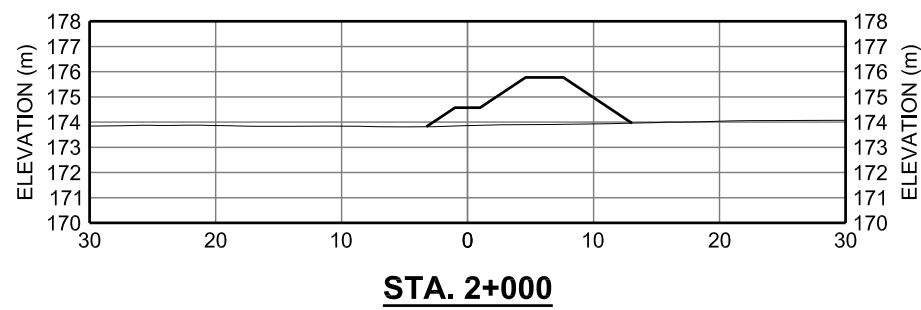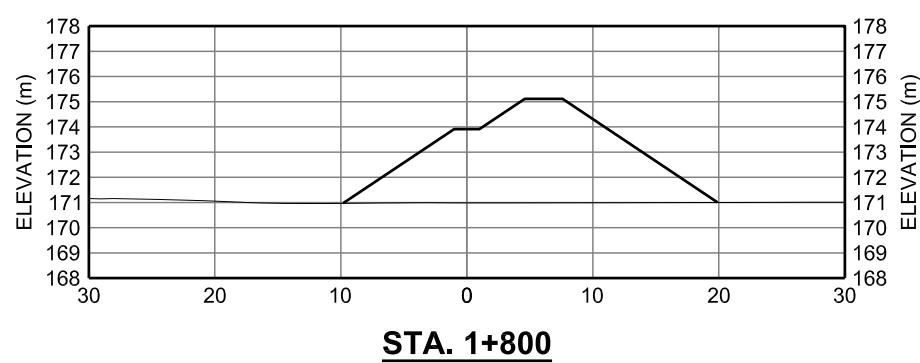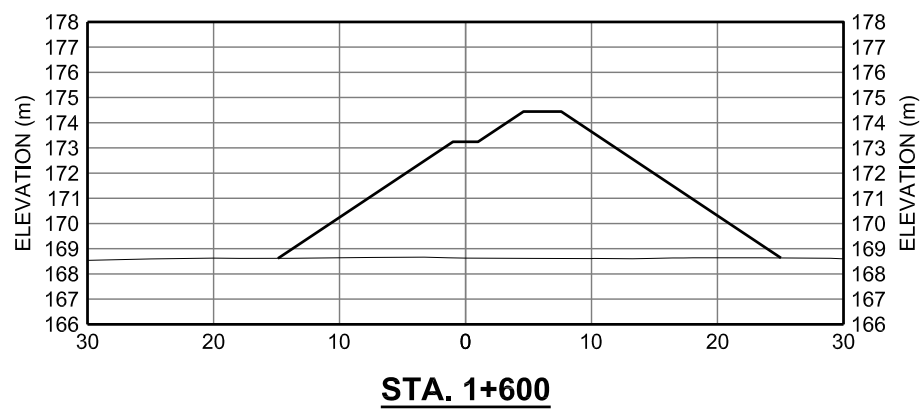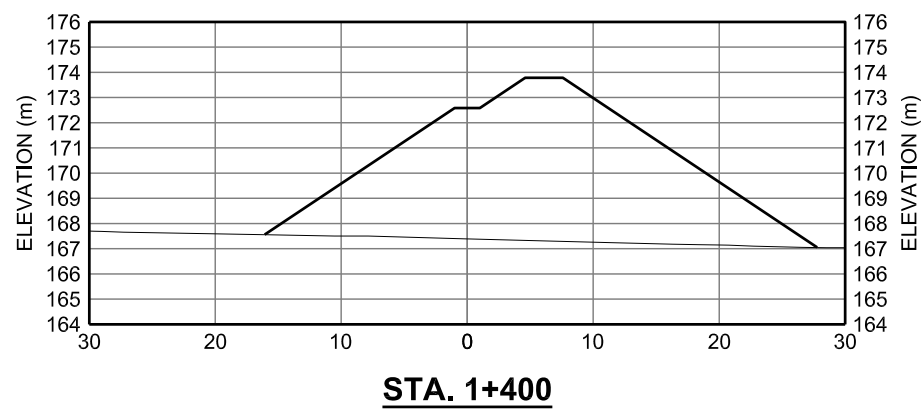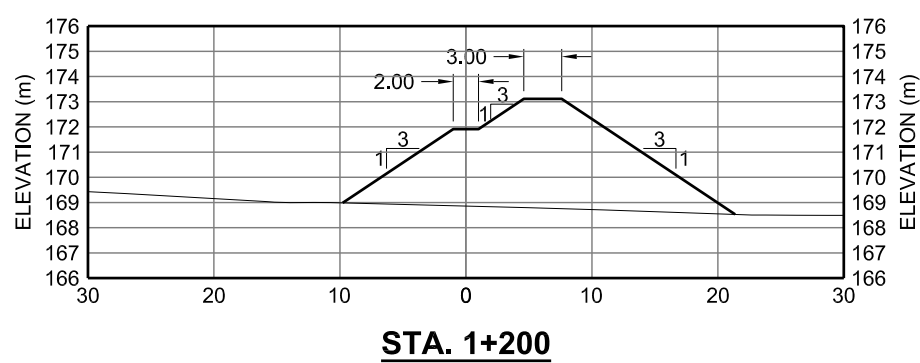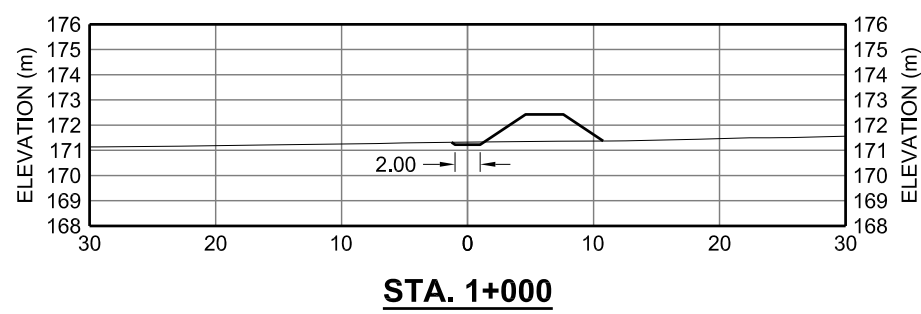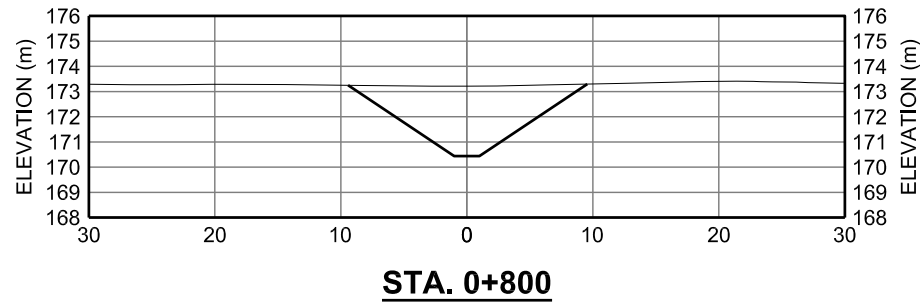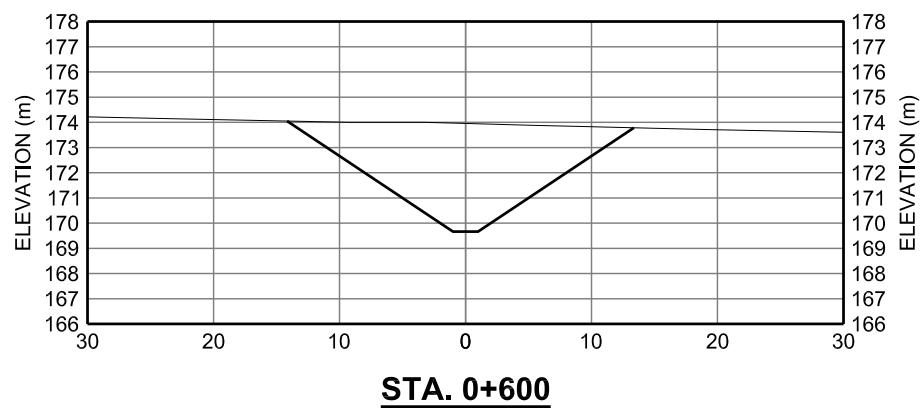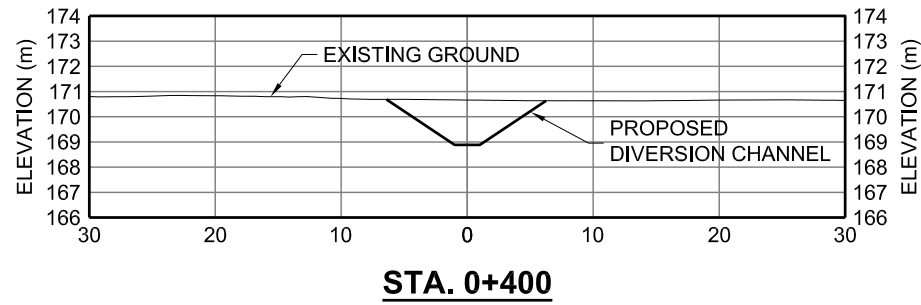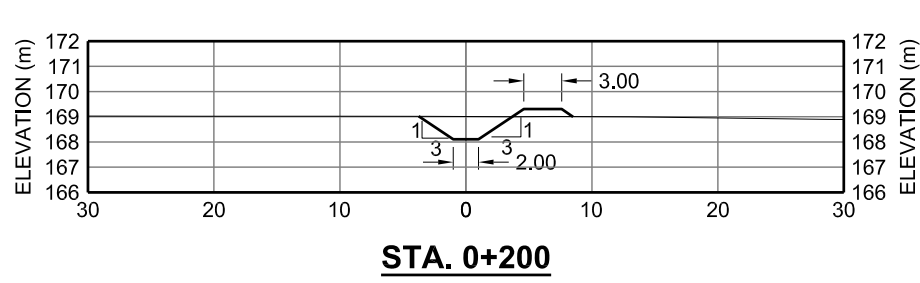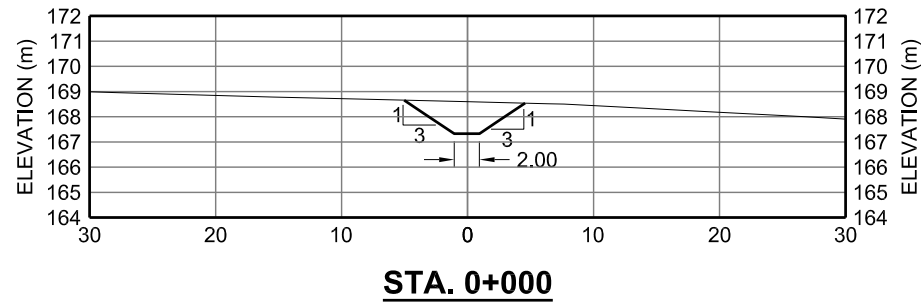

- NOTES:
1. CONTOURS DERIVED FROM LIDAR SURVEY, 2009.
 2. ALL BERMS HAVE 3m CRESTS AND 3:1 SIDE SLOPES. CHANNEL BOTTOMS VARY AS SHOWN.

THIS DRAWING MAY HAVE BEEN REDUCED. ALL SCALE NOTATIONS INDICATED (i.e. 1:1000 etc) ARE BASED ON 24"X36" FORMAT DRAWINGS

VERTICAL
SCALE 1:300
HORIZONTAL
SCALE 1:600



REVISIONS		REVISIONS		REVISIONS		REVISIONS		REVISIONS		REVISIONS	
No.	BY	DATE	APPROVED	DESCRIPTION	No.	BY	DATE	APPROVED	DESCRIPTION	No.	BY

REVISIONS		REVISIONS		REVISIONS		REVISIONS		REVISIONS		REVISIONS	
No.	BY	DATE	APPROVED	DESCRIPTION	No.	BY	DATE	APPROVED	DESCRIPTION	No.	BY

SCALE:	AS SHOWN
DRAWN:	TAH 07/01/11
CHKD:	BT 08/12/11
APPD:	BT 08/12/11
DATE ISSUED:	DATE

FUNCTION:	KIGGAVIK SITE DRAINAGE
ACTIVITY:	K3 SECTION VIEW
SECTION:	
JOB:	

PROJECT NO.:	09-1362-0610
FILE NAME:	KI08D150 - Kiggavik Site Drainage REV 5.dwg
DRAWING NO.:	0913620610-006