


G:\2009\13620610-AREVA Kiggavik Baseline and EIA\K108_EnvironmentID_Hydrology\CAD Drawing\08-11-8-04am Dec 08, 2011 - 8:04am

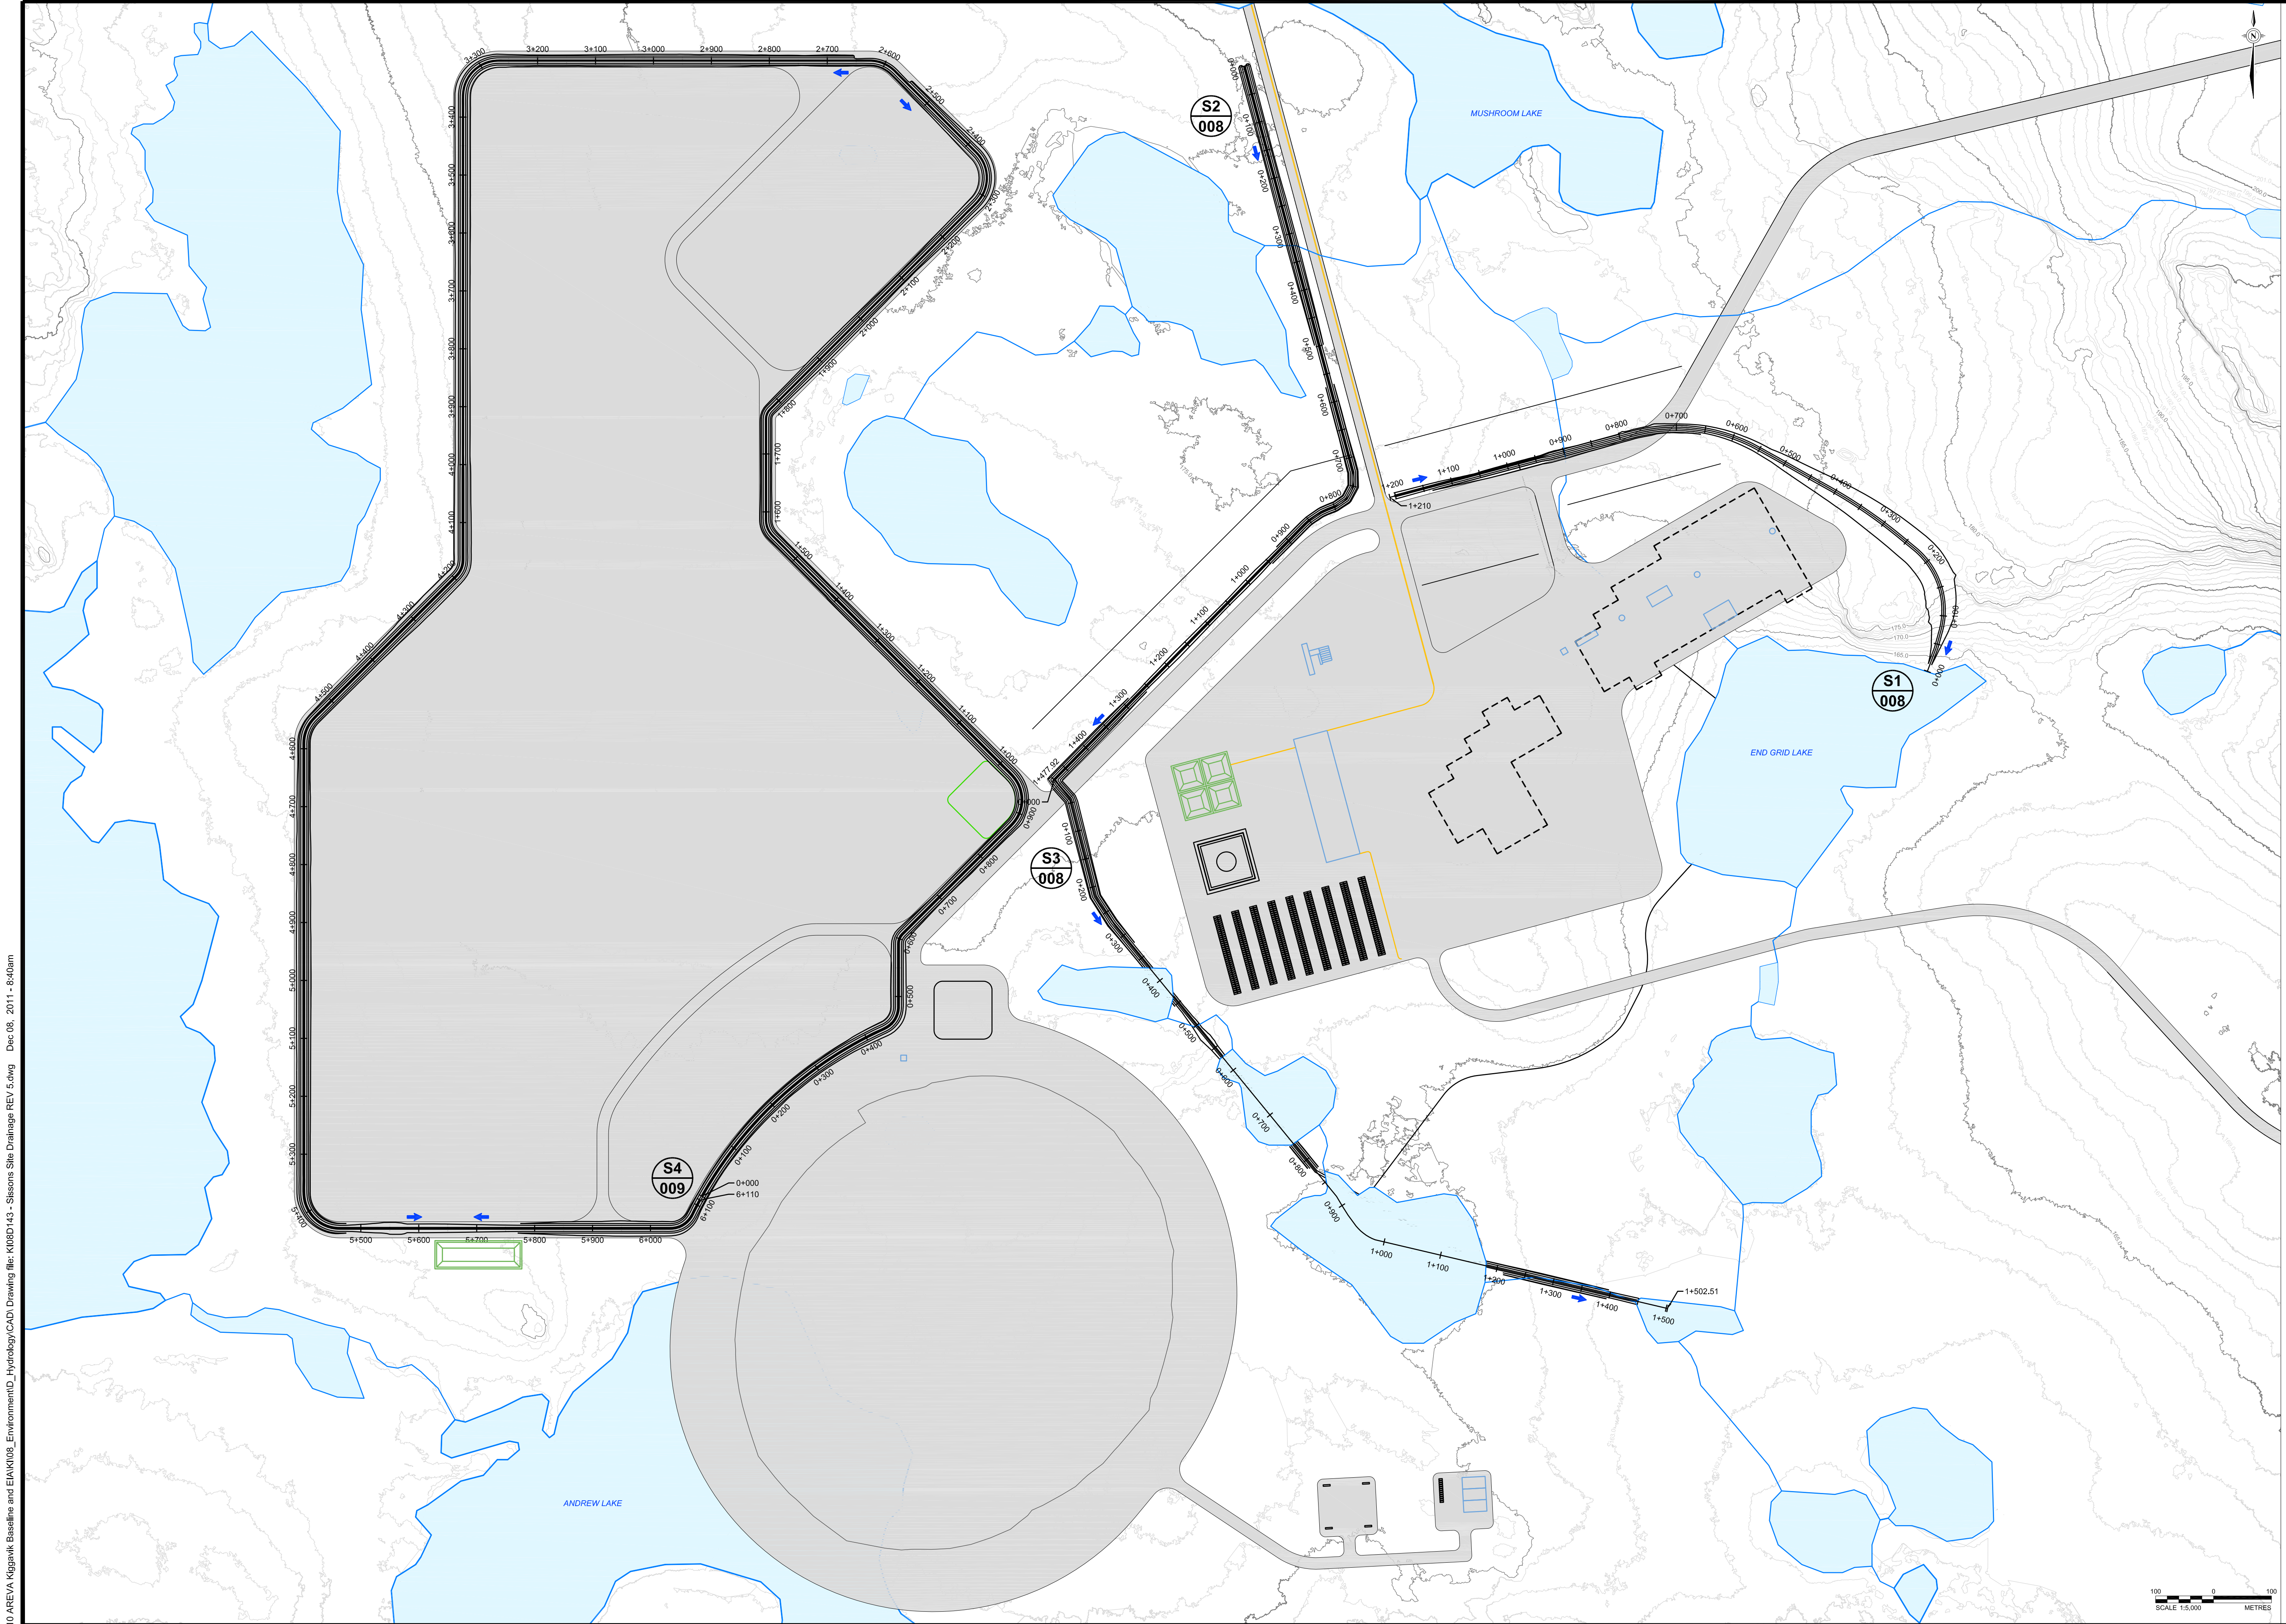

- NOTES:
1. CONTOURS DERIVED FROM LIDAR SURVEY, 2009.
 2. SITE LAYOUT PROVIDED BY AREVA, DECEMBER 2010.
 3. NTS MAPSHEET 66A05.

LEGEND	
	CONTOUR (1m INTERVAL)
	PROPOSED DIVERSION CHANNEL

THIS DRAWING MAY HAVE BEEN REDUCED. ALL SCALE NOTATIONS INDICATED (i.e. 1:1000 etc) ARE BASED ON 24"x36" FORMAT DRAWINGS



REVISIONS		No.		BY	DATE	APPROVED	DESCRIPTION

REVISIONS		No.		BY	DATE	APPROVED	DESCRIPTION

SCALE:	AS SHOWN
DRAWN:	TAH 07/01/11
CHKD:	BT 08/12/11
APPD:	BT 08/12/11
DATE ISSUED:	DATE

FUNCTION:	SISSONS SITE DRAINAGE
ACTIVITY:	PLAN VIEW
SECTION:	
JOB:	

PROJECT NO.:	09-1362-0610
FILE NAME:	KJ08D143 - Sissons Site Drainage REV 5.dwg
DRAWING NO.:	0913620610-007

G:\2009\13620610 ARE\A_Sissons Site Drainage REV 5.dwg Dec 08, 2011 - 8:38am

REFERENCE


REVISIONS				
No.	BY	DATE	APPROVED	DESCRIPTION

REVISIONS				
No.	BY	DATE	APPROVED	DESCRIPTION

SCALE: AS SHOWN	
DRAWN: TAH	07/01/11
CHD: BT	08/12/11
APPD: BT	08/12/11
DATE ISSUED	DATE


FUNCTION: SISSONS SITE DRAINAGE	
ACTIVITY: PROFILE VIEW	
SECTION:	
JOB:	

PROJECT NO. 09-1362-0610
FILE NAME: KJ08D143 - Sissons Site Drainage REV 5.dwg
DRAWING NO. 0913620610-008

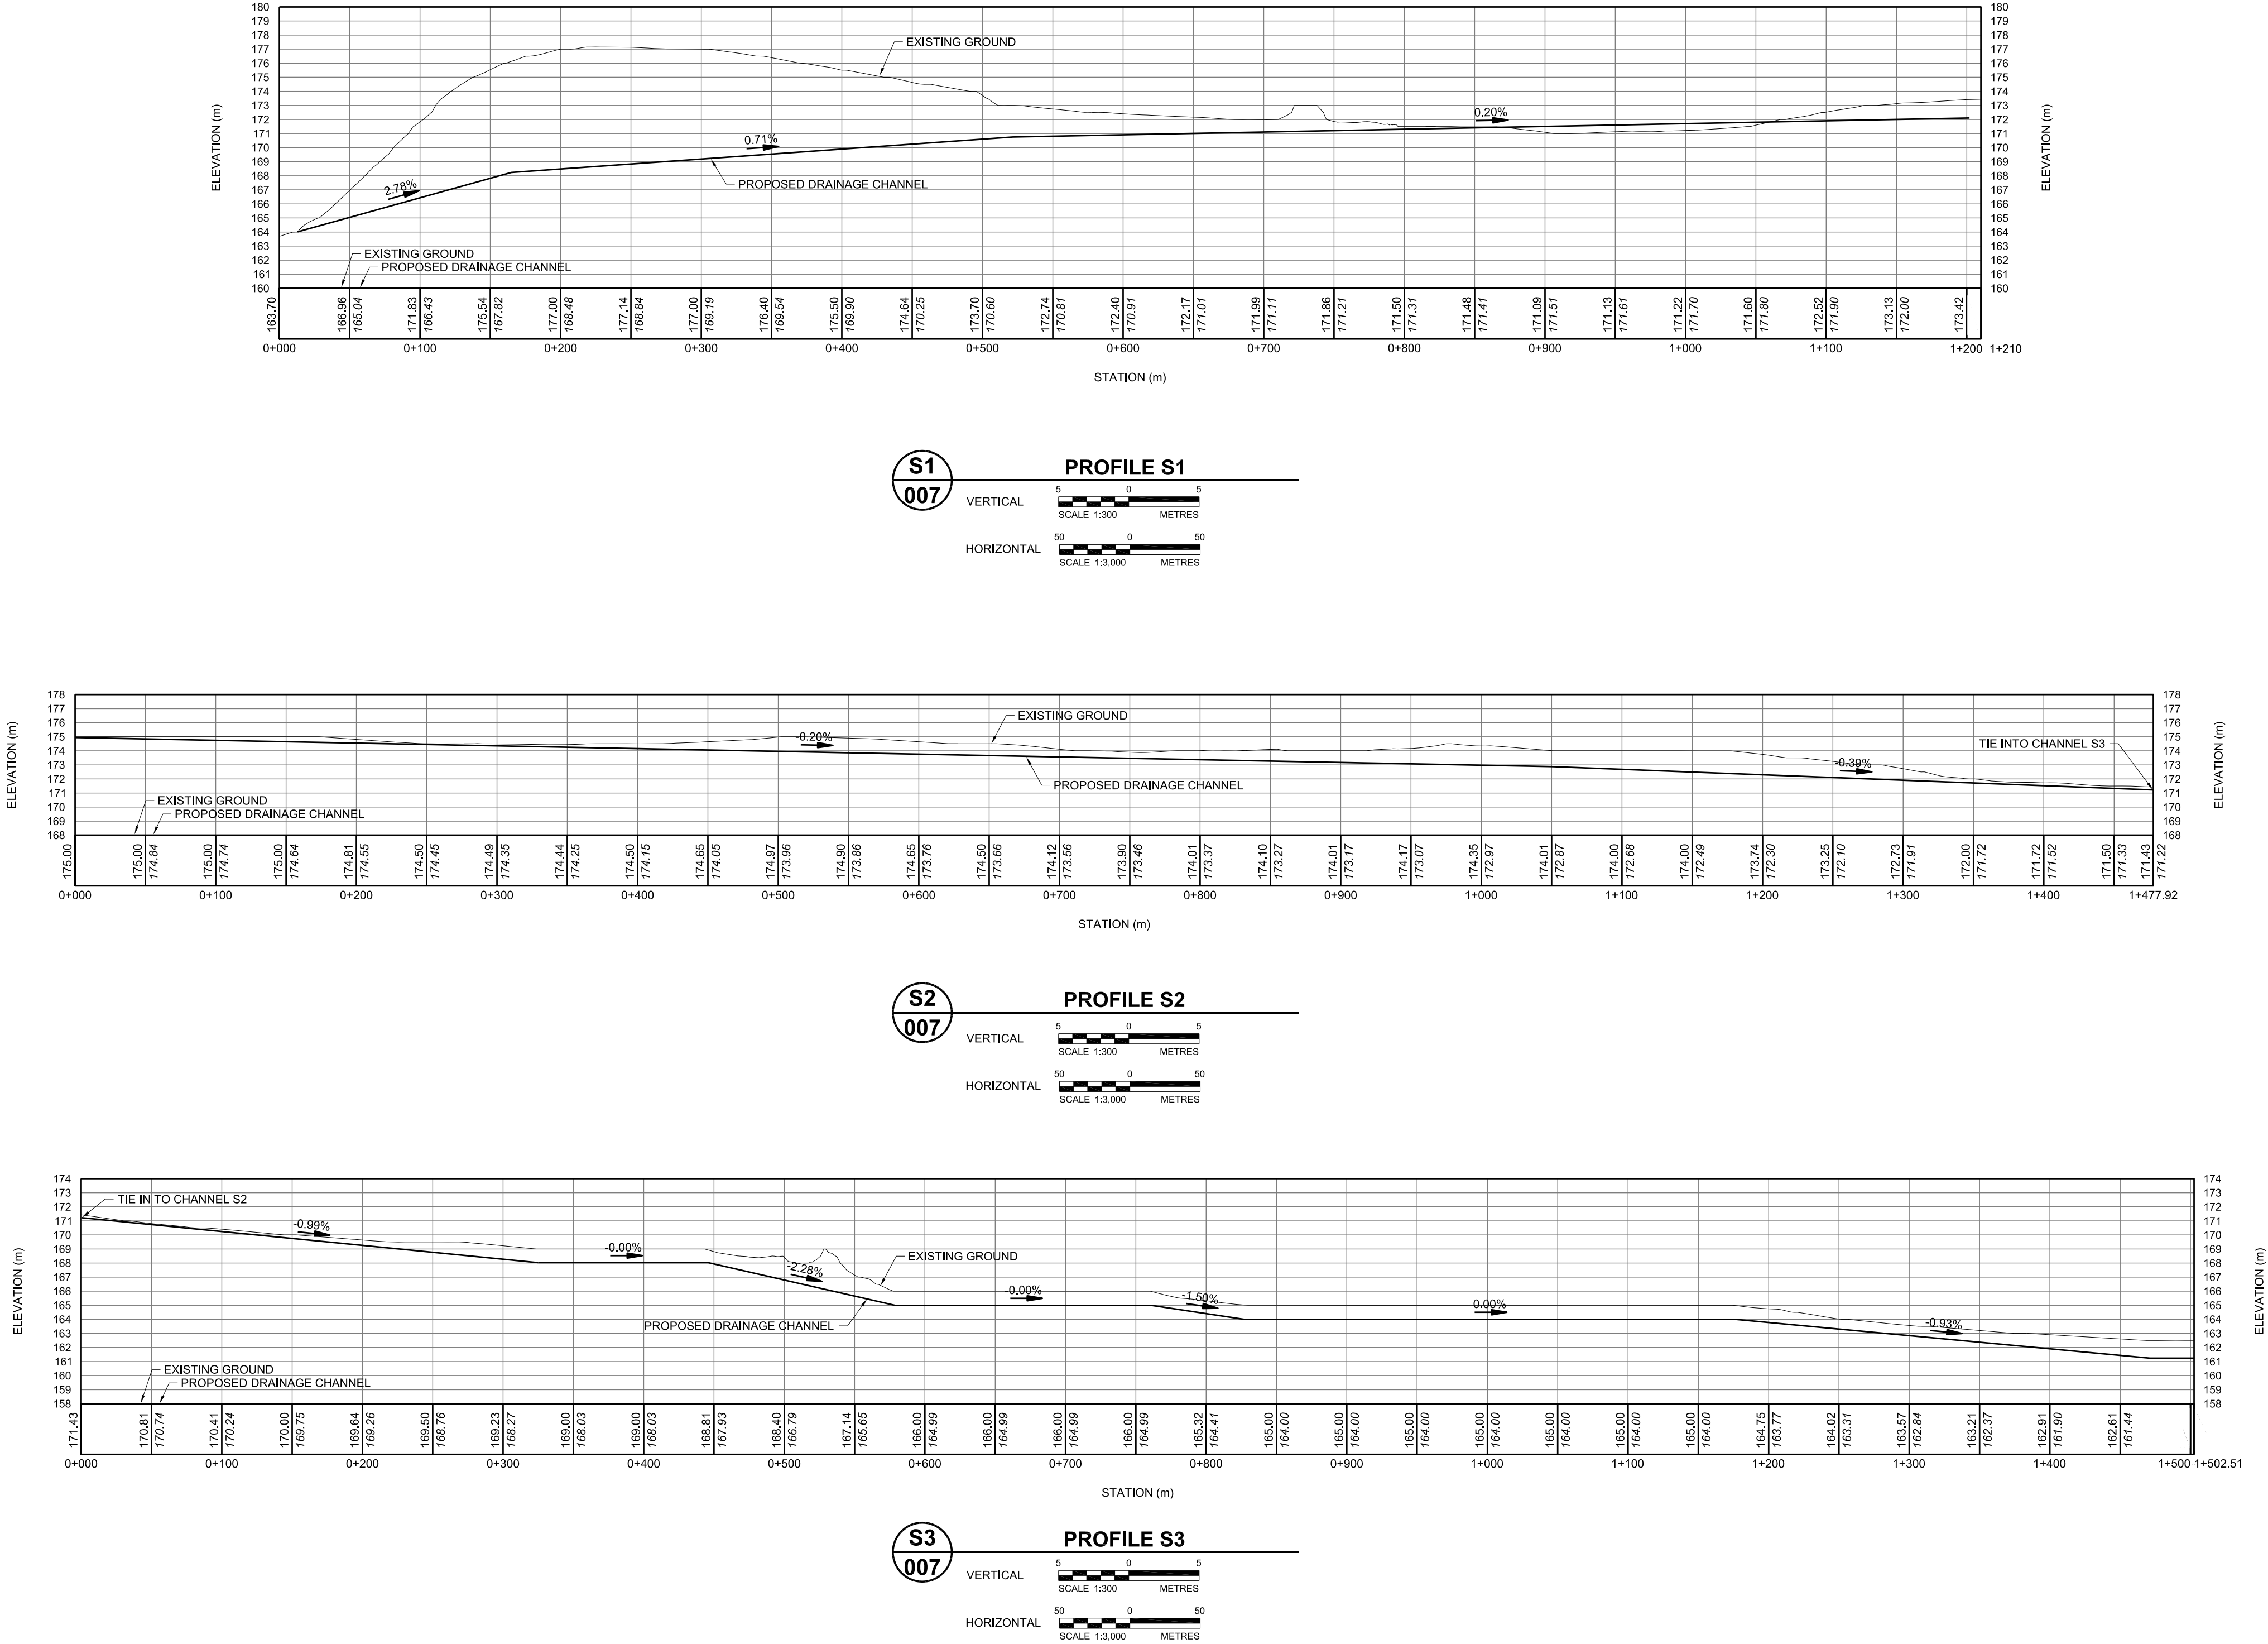

NOTES:
 1. CONTOURS DERIVED FROM LIDAR SURVEY, 2009.



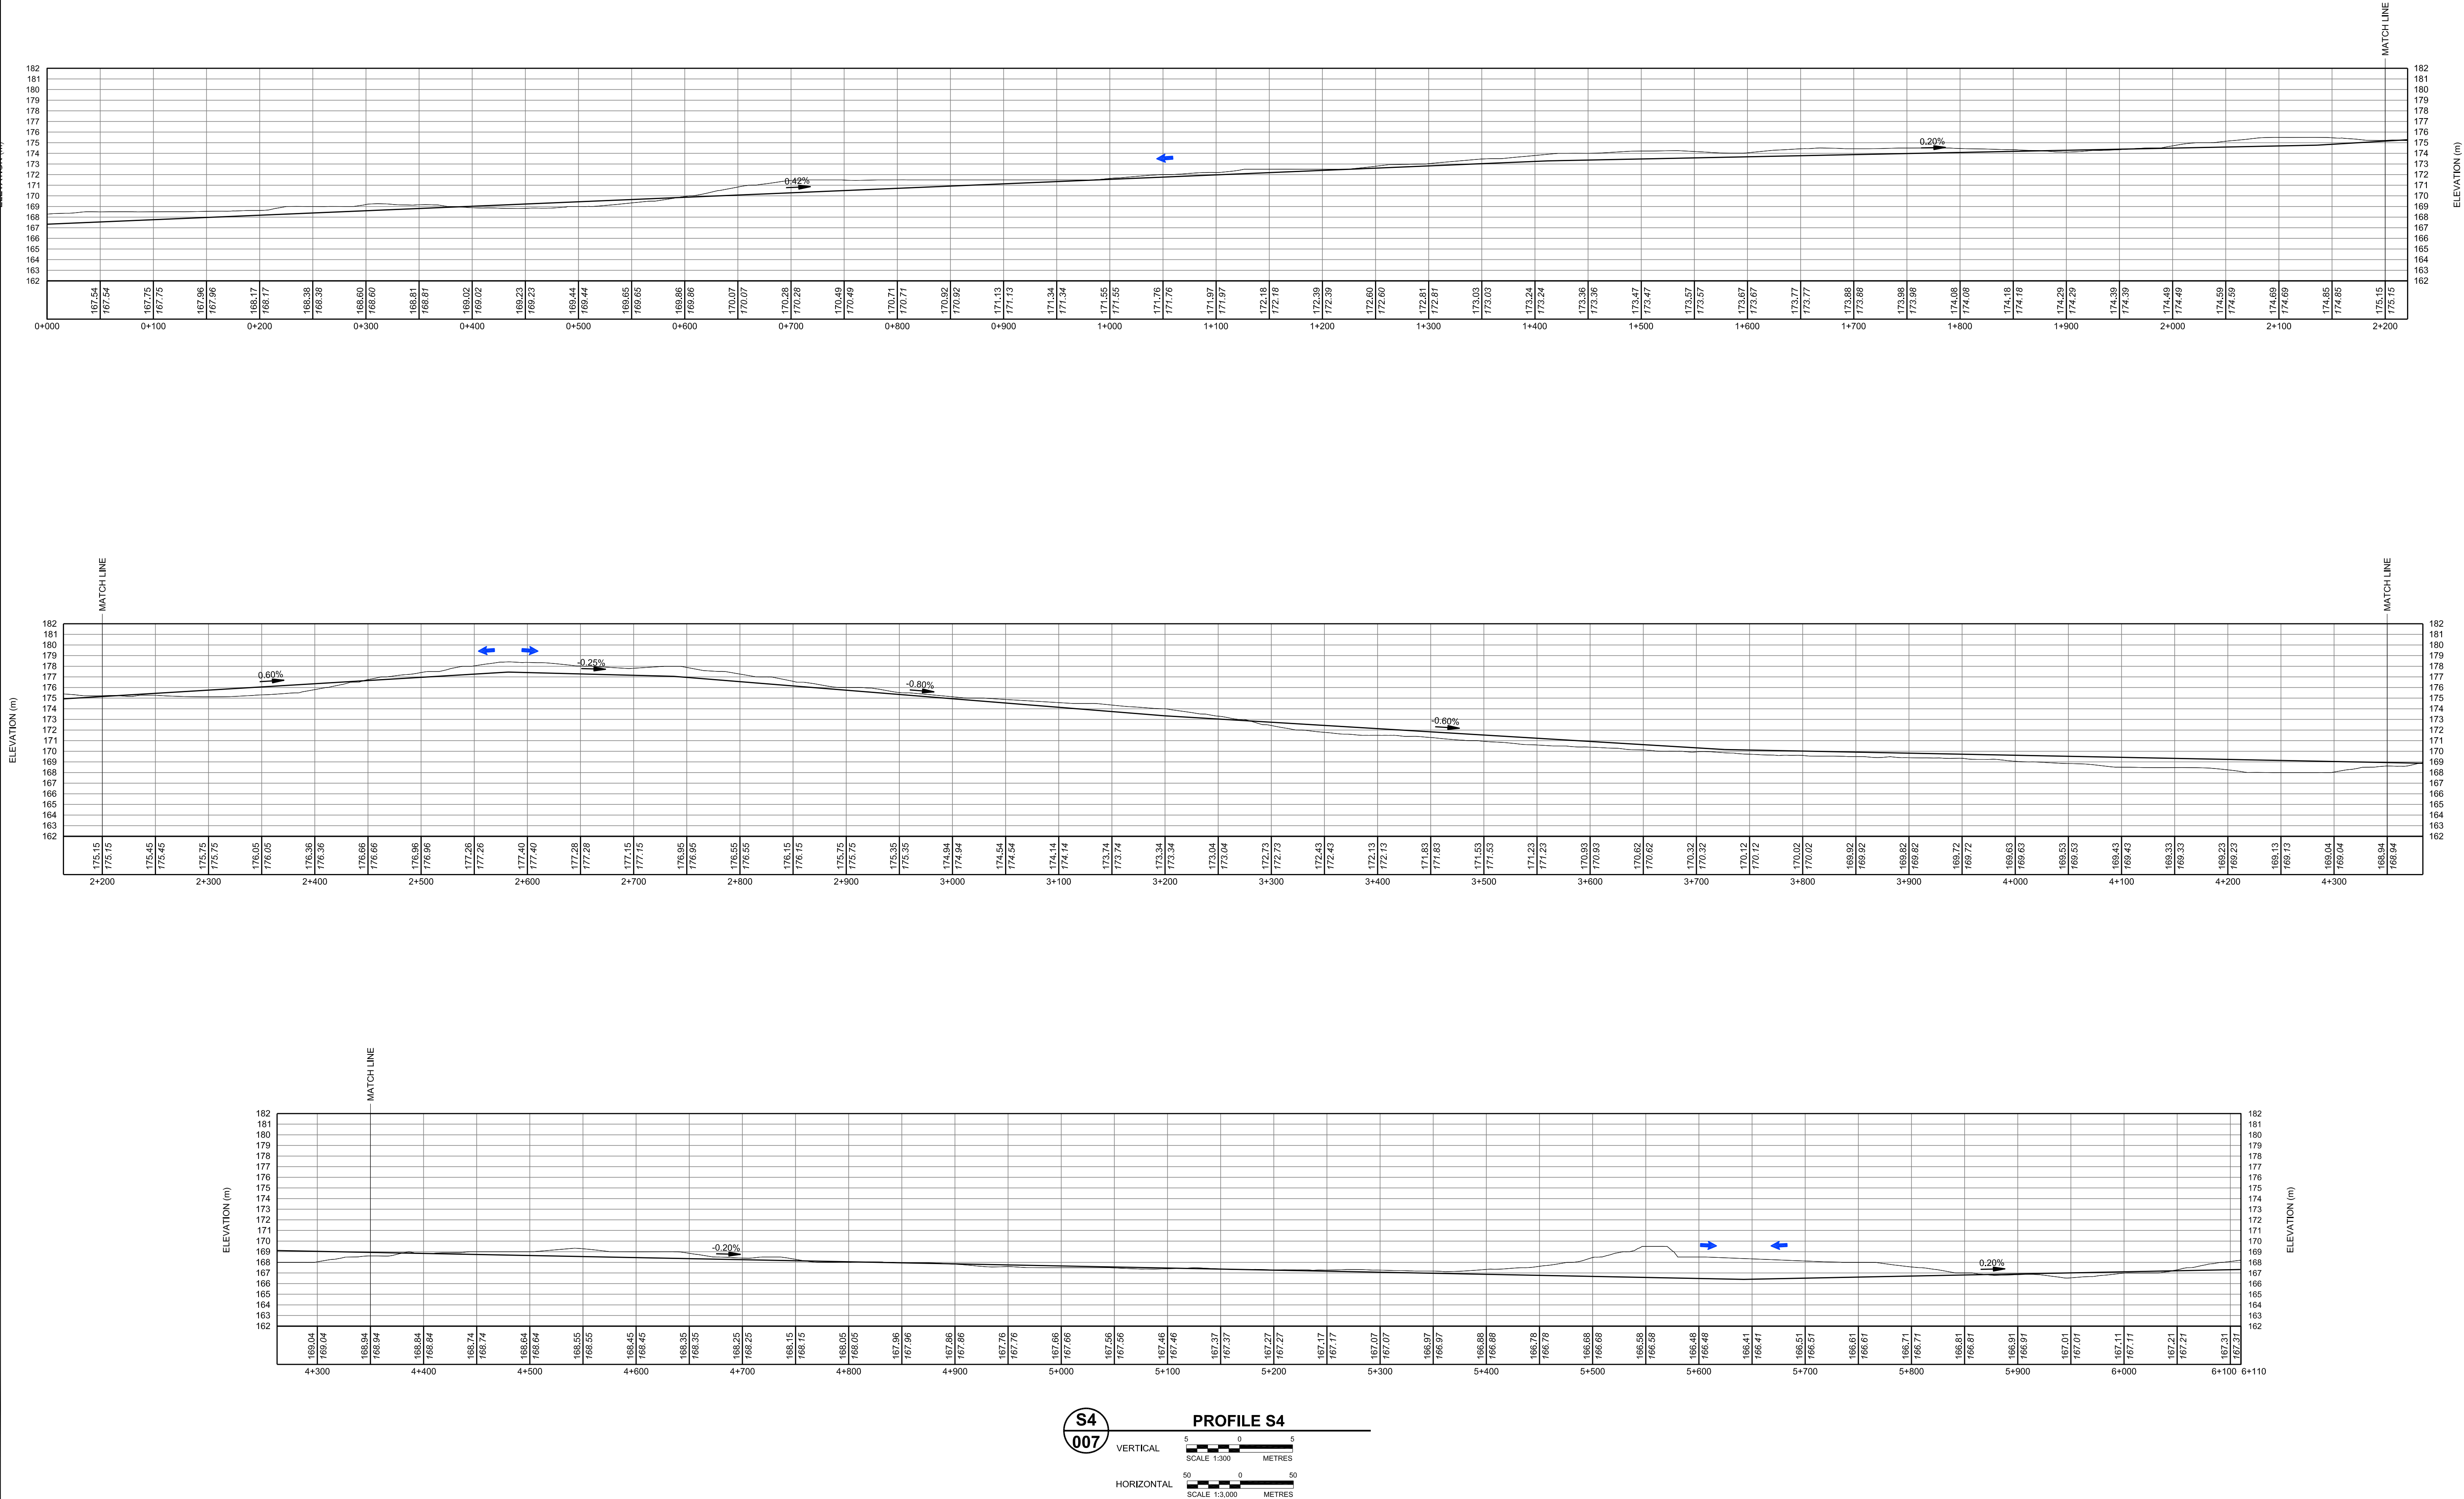

NOTES:
 1. CONTOURS DERIVED FROM LIDAR SURVEY, 2009.

THIS DRAWING MAY HAVE BEEN REDUCED. ALL SCALE NOTATIONS INDICATED (i.e. 1:1000 etc) ARE BASED ON 24"x36" FORMAT DRAWINGS



REFERENCE

REVISIONS					
	No.	BY	DATE	APPROVED	DESCRIPTION


REVISIONS						
	A1	TAH	08/12/11	BT	BT	ISSUED FOR REVIEW
	No.	BY	DATE	APPROVED		DESCRIPTION

SCALE: AS SHOWN
DRAWN: TAH 07/01/11
CHKD: BT 08/12/11
APPD: BT 08/12/11
DATE ISSUED: DATE


FUNCTION: SISSONS SITE DRAINAGE
ACTIVITY: PROFILE VIEW
SECTION:
JOB:

PROJECT NO. 09-1362-0610
FILE NAME: K108D143 - Sissons Site Drainage REV 5.dwg
DRAWING NO. 0913620610-009


C:\2009\13620610\REV\A\Kiggoak Baseline and EIA\K108_EnvironmentID_Hydrology\CAD\ Drawing file: K108D143 - Siissons Site Drainage REV 5.dwg Dec 08, 2011 - 8:37am

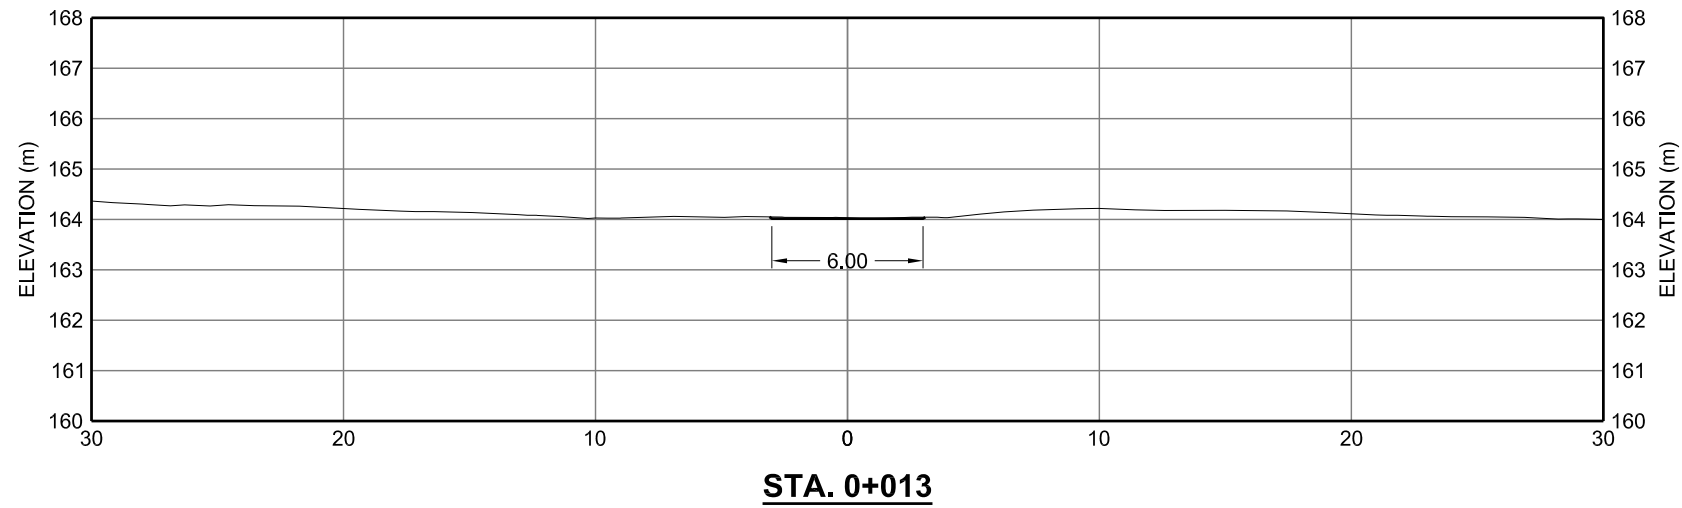


STA. 0+013

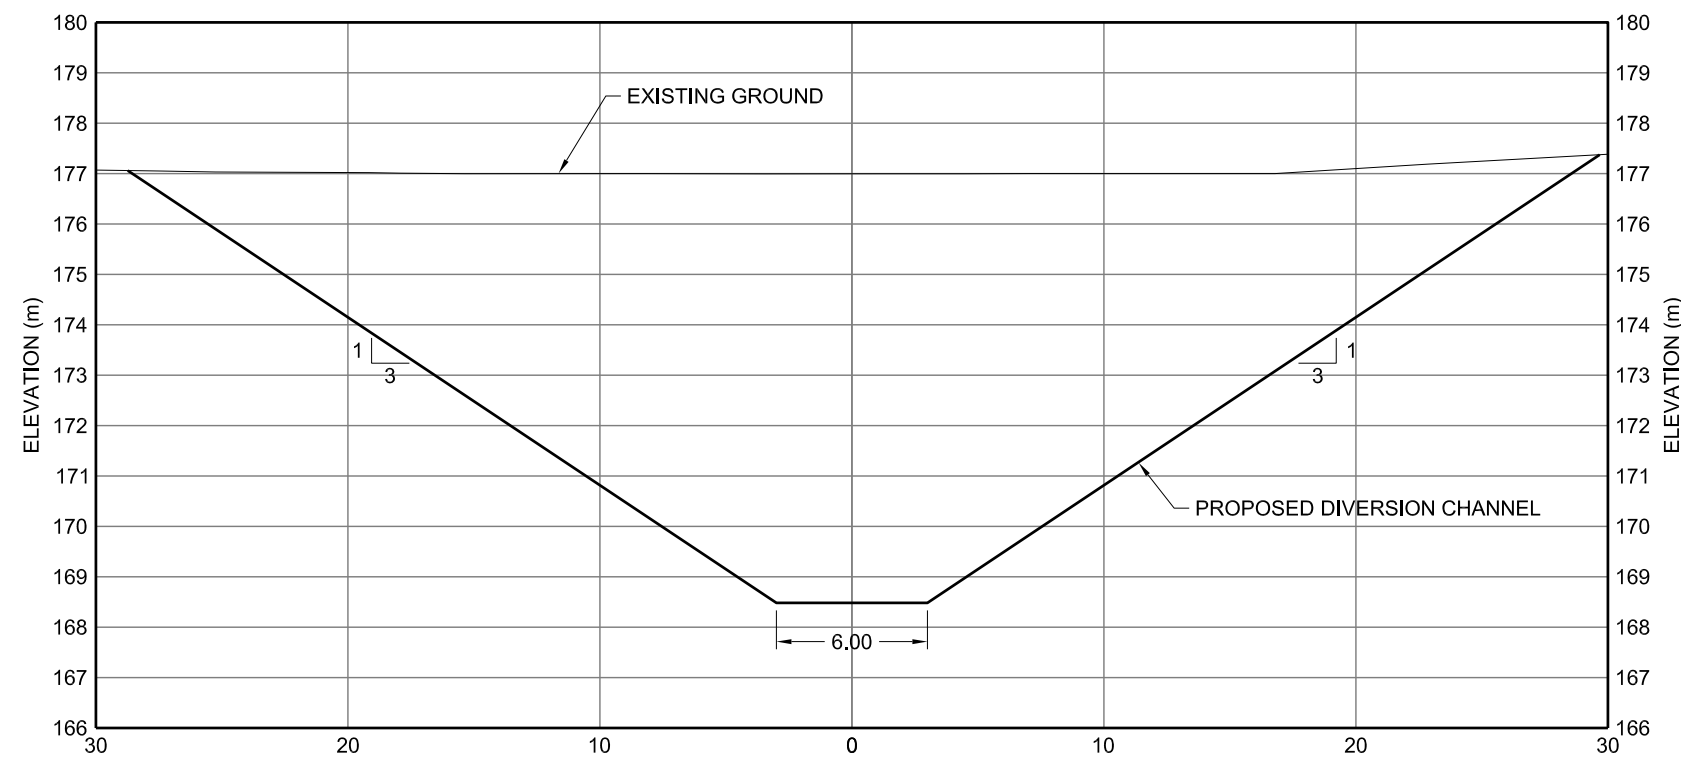


STA. 0+200

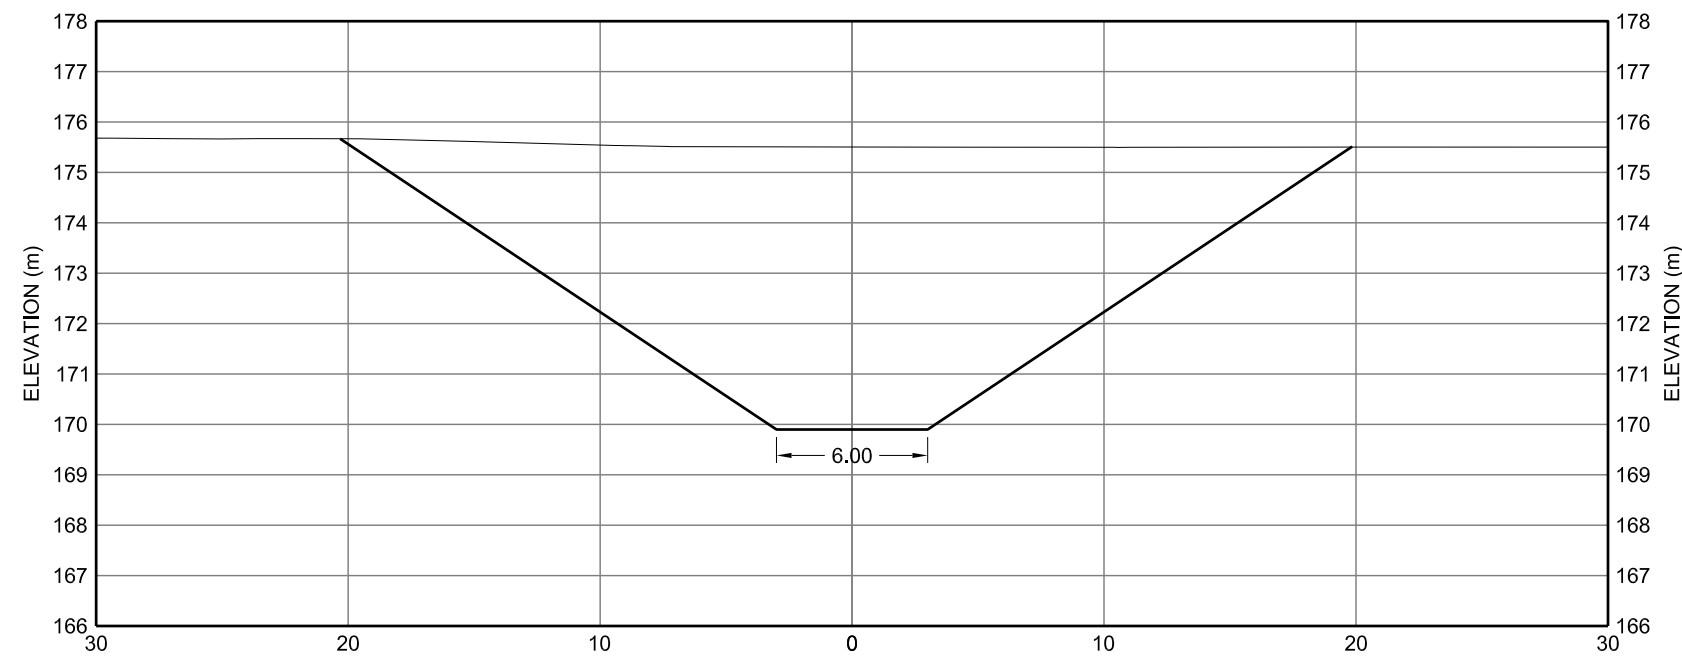


STA. 0+400

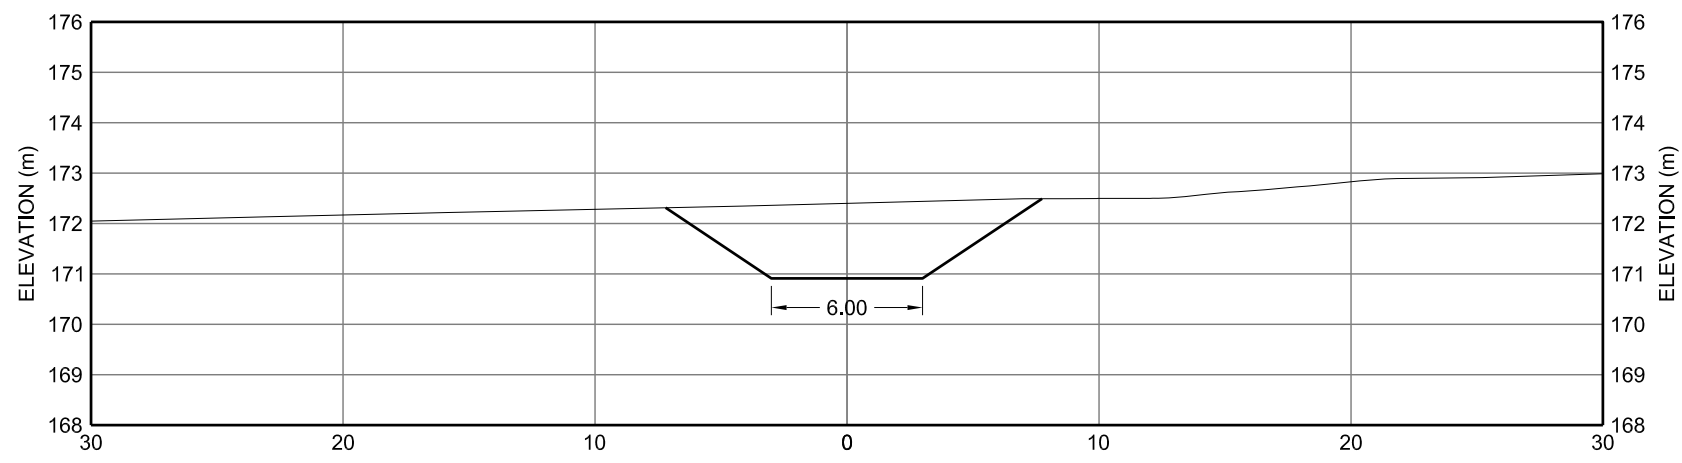


STA. 0+600

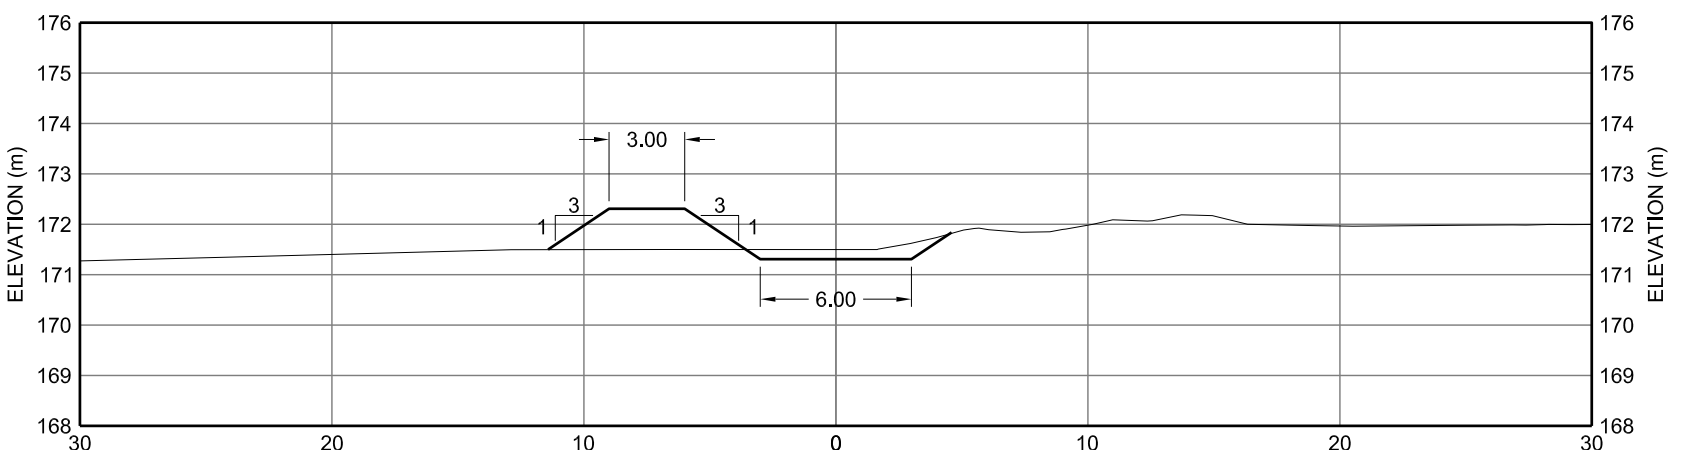

STA. 0+800

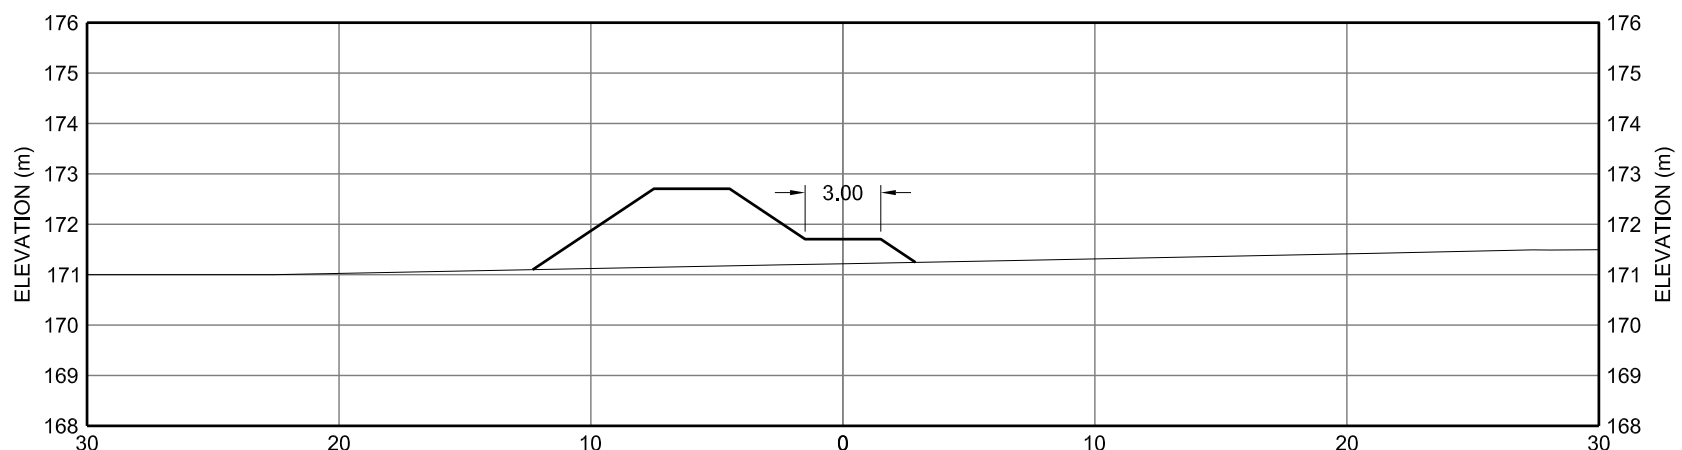


STA. 1+000

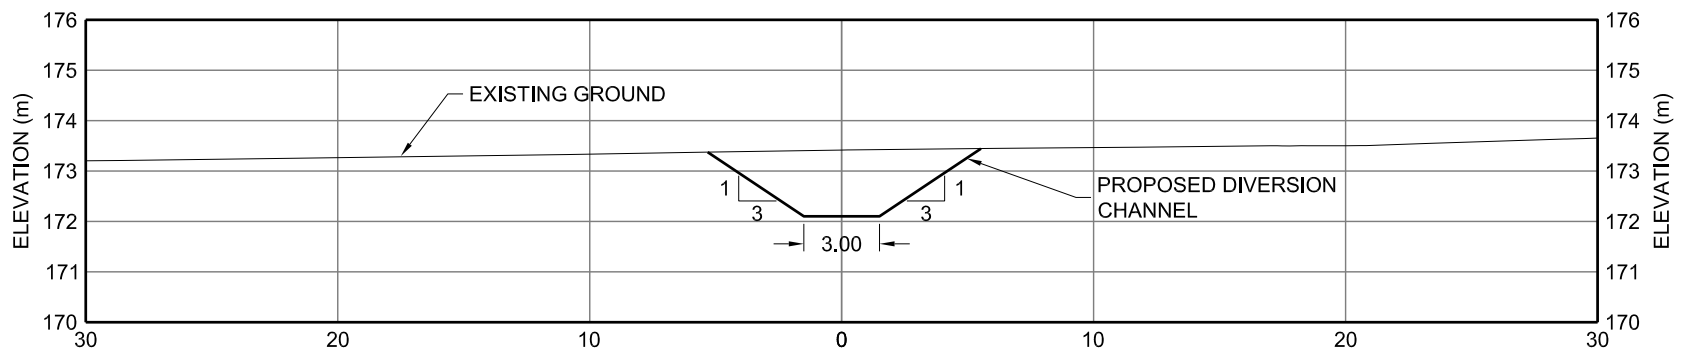

STA. 1+200

- NOTES:
1. CONTOURS DERIVED FROM LIDAR SURVEY, 2009.
 2. ALL BERMS HAVE 3m CRESTS AND 3:1 SIDE SLOPES. CHANNEL BOTTOMS VARY AS SHOWN.

THIS DRAWING MAY HAVE BEEN REDUCED. ALL SCALE NOTATIONS INDICATED (i.e. 1:1000 etc) ARE BASED ON 24"x36" FORMAT DRAWINGS

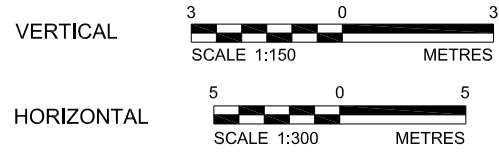

REVISIONS	REVISIONS					DESCRIPTION
	No.	BY	DATE	APPROVED		


REVISIONS	REVISIONS					DESCRIPTION
	No.	BY	DATE	APPROVED		
	A	TAH	08/12/11	BT	BT	ISSUED FOR REVIEW

SCALE:	AS SHOWN
DRAWN:	TAH 07/01/11
CHKD:	BT 08/12/11
APPD:	BT 08/12/11
DATE ISSUED:	DATE


FUNCTION:	SISSONS SITE DRAINAGE
ACTIVITY:	S1 SECTION VIEWS
SECTION:	
JOB:	

PROJECT NO.:	09-1362-0610
FILE NAME:	K108D143 - Siissons Site Drainage REV 5.dwg
DRAWING NO.:	0913620610-010


G:\2009\13620610 AREVA Kiggavik Baseline and EIA\K108_EnvironmentID_Hydrology\CAD\ Drawing file: K108D143 - Sissons Site Drainage REV 5.dwg Dec 08, 2011 - 8:36am

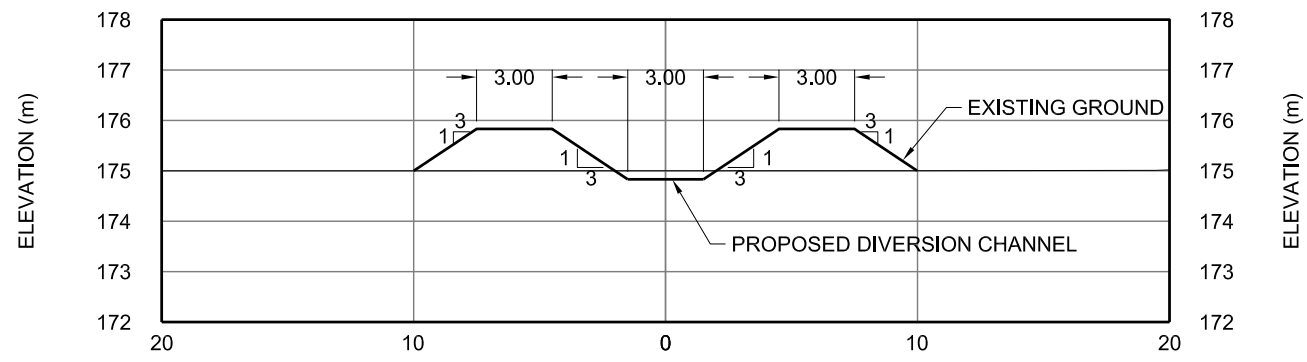


STA. 0+000

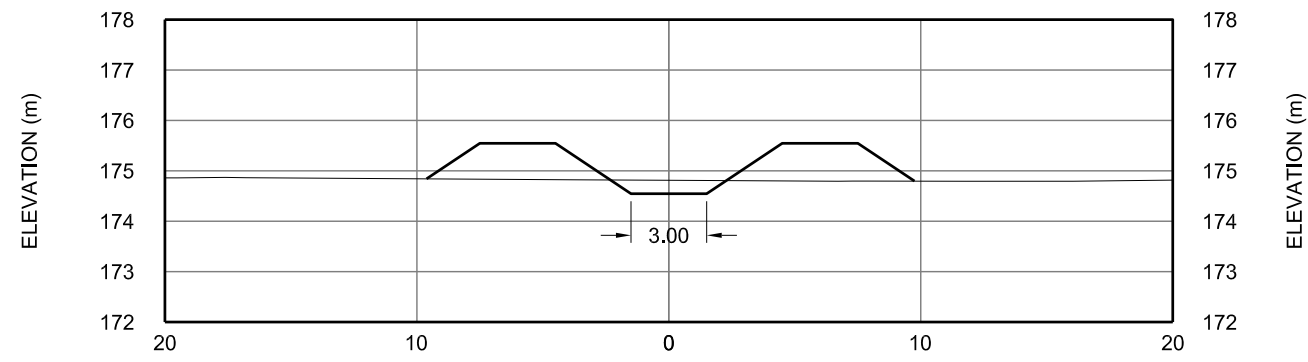


STA. 0+200

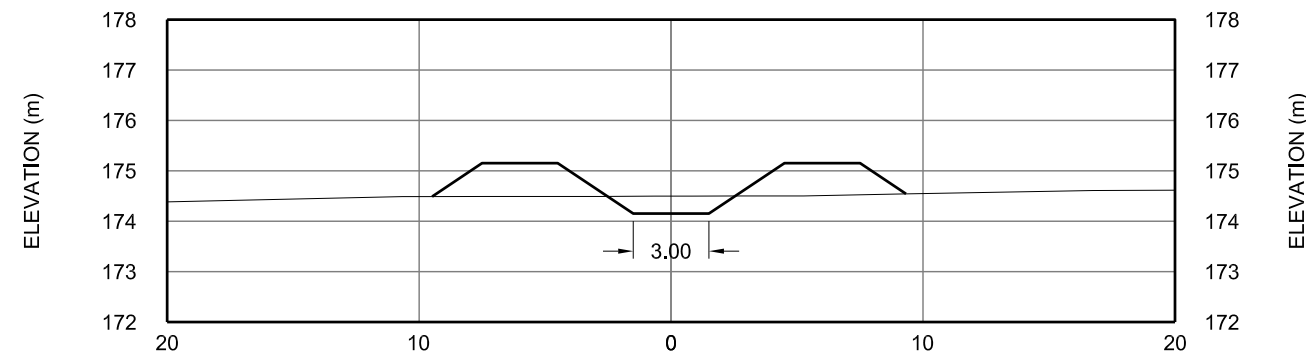


STA. 0+400

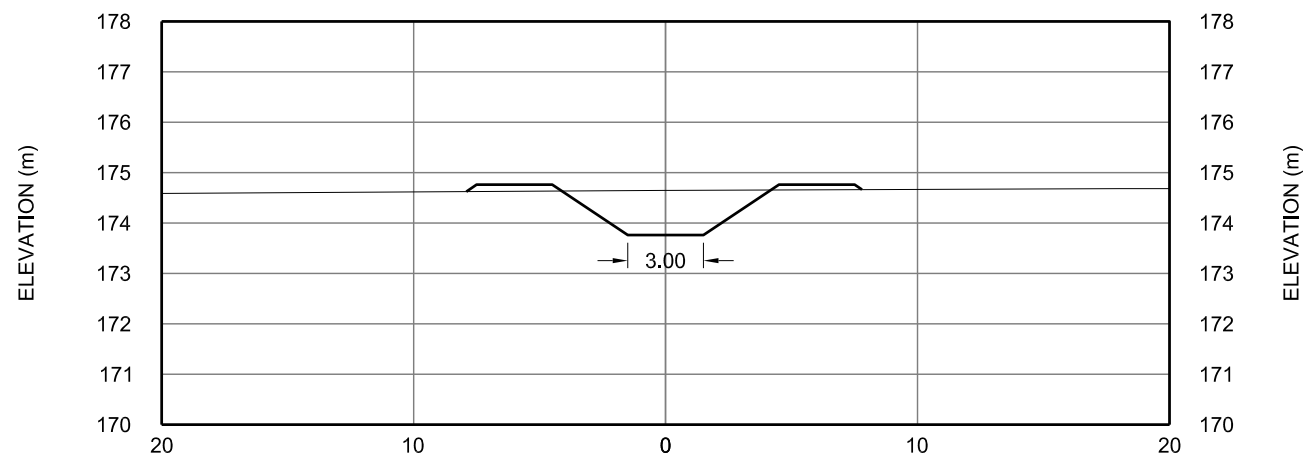


STA. 0+600

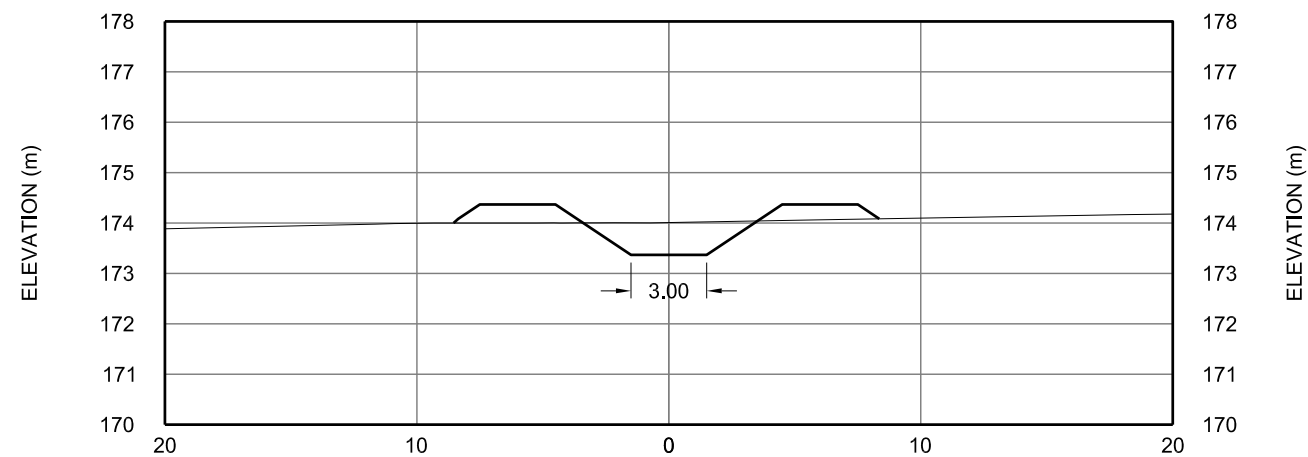


STA. 0+800

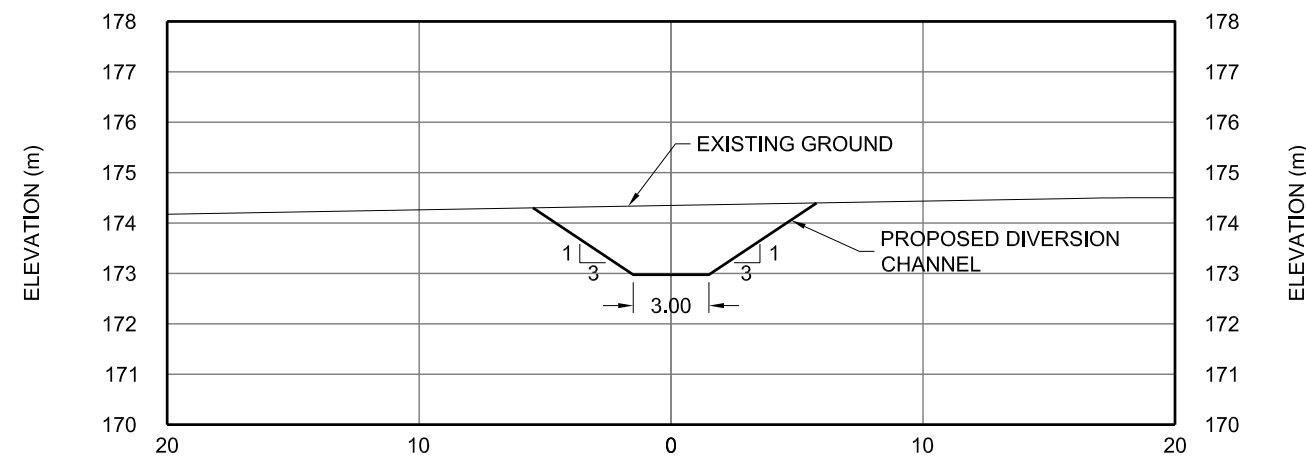

STA. 1+000

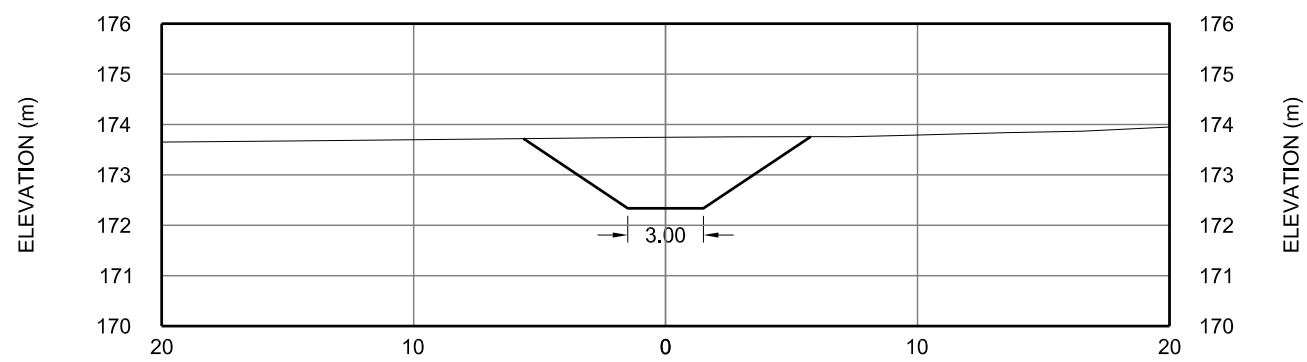


STA. 1+200

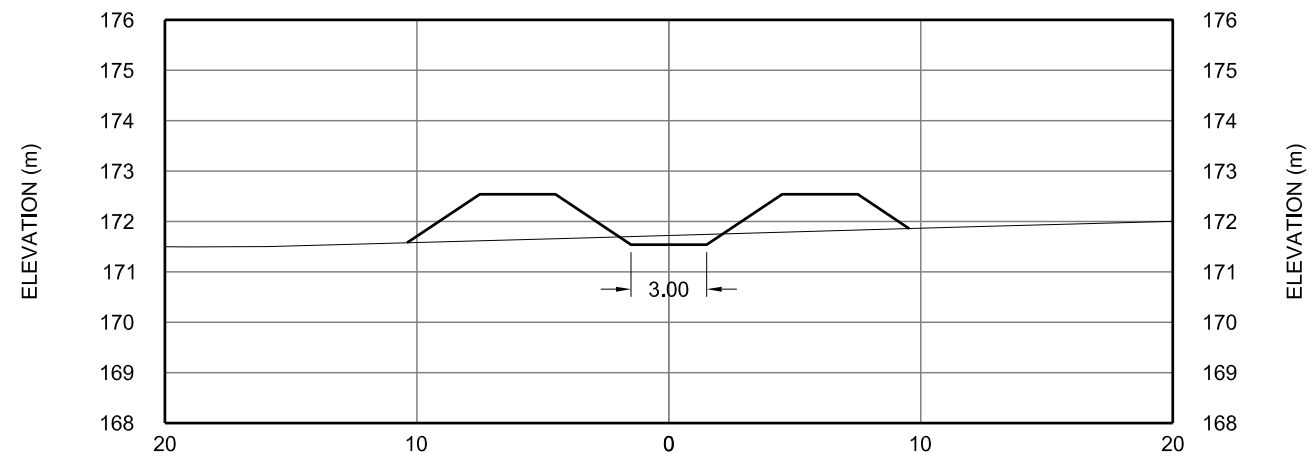

STA. 1+400

- NOTES:
1. CONTOURS DERIVED FROM LIDAR SURVEY, 2009.
 2. ALL BERMS HAVE 3m CRESTS AND 3:1 SIDE SLOPES. CHANNEL BOTTOMS VARY AS SHOWN.

THIS DRAWING MAY HAVE BEEN REDUCED. ALL SCALE NOTATIONS INDICATED (i.e. 1:1000 etc) ARE BASED ON 24"X36" FORMAT DRAWINGS

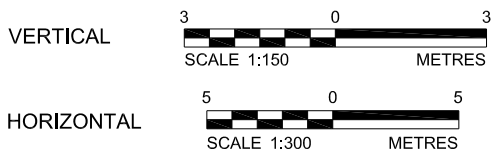

REVISIONS		No.		BY	DATE	APPROVED	DESCRIPTION









REVISIONS		No.		BY	DATE	APPROVED	DESCRIPTION

SCALE: AS SHOWN	
DRAWN: TAH	07/01/11
CHKD: BT	08/12/11
APPD: BT	08/12/11
DATE ISSUED	DATE

FUNCTION	SISSONS SITE DRAINAGE
ACTIVITY	S2 SECTION VIEWS
SECTION	
JOB	


PROJECT NO.	09-1362-0610
FILE NAME:	K108D143 - Sissons Site Drainage REV 5.dwg
DRAWING NO.	0913620610-011

C:\2009\13620610-13620610 AREVA\A Kiggavik Baseline and EIA\K108_EnvironmentID_Hydrology\CAD Drawing file: K108D143 - Sissons Site Drainage REV 5.dwg Dec 08, 2011 - 8:35am

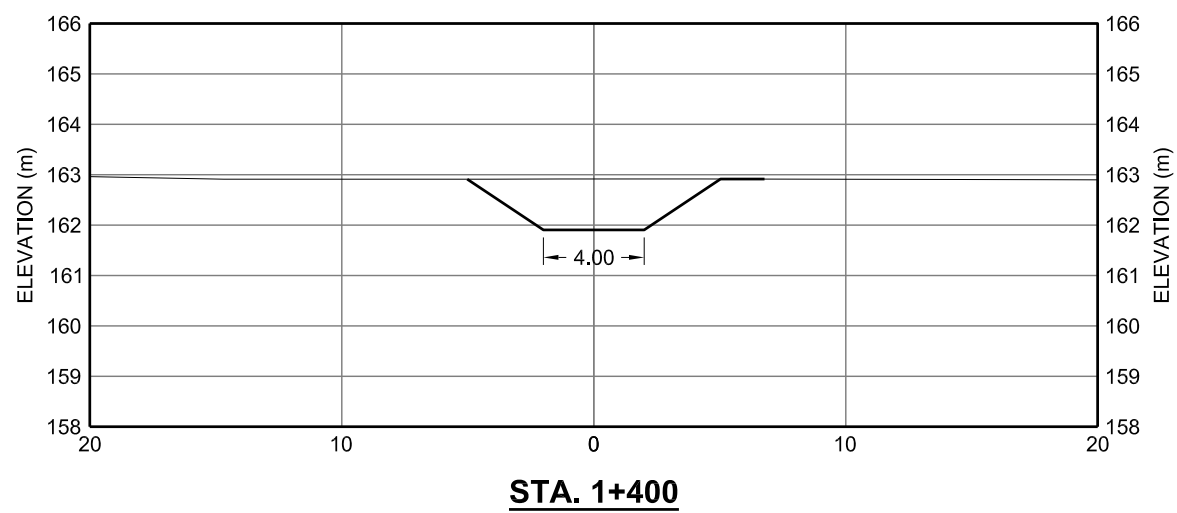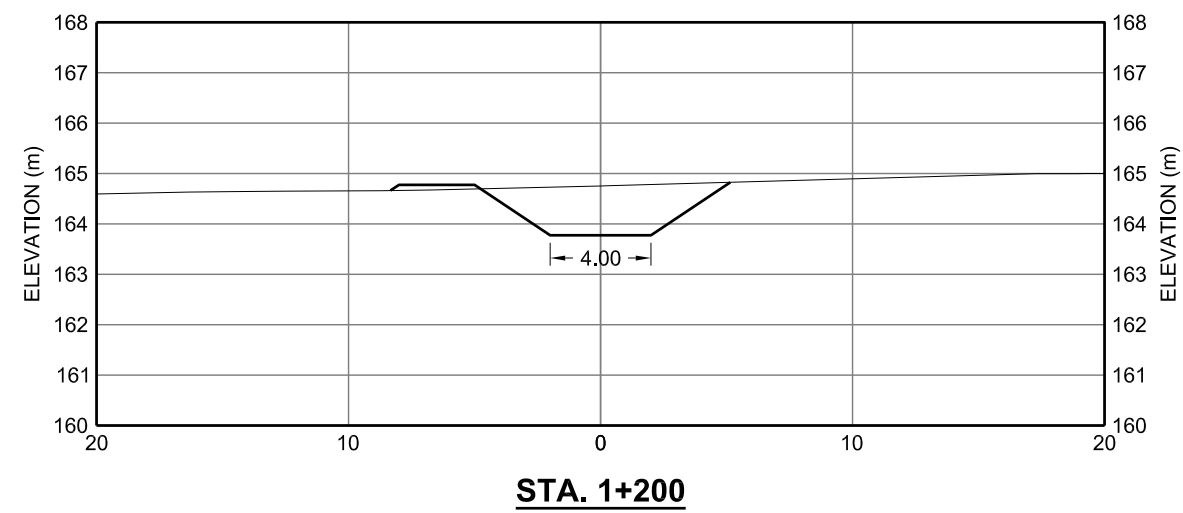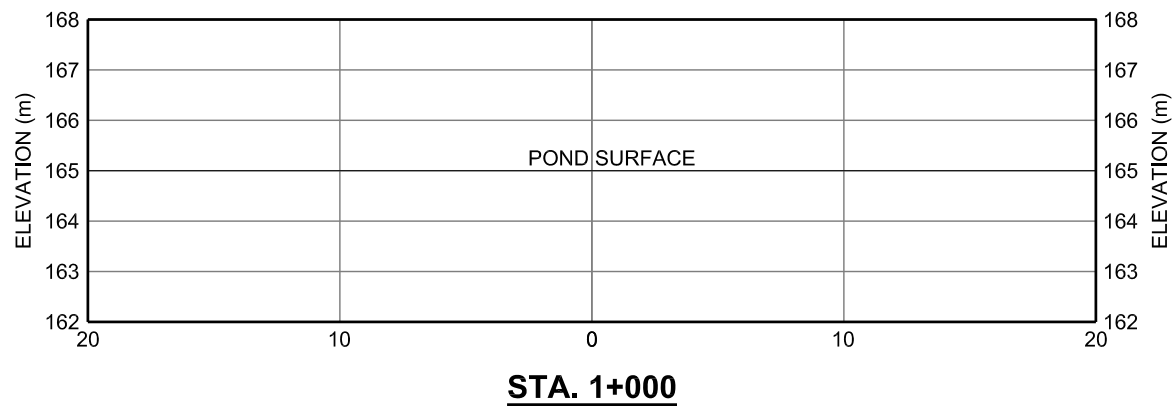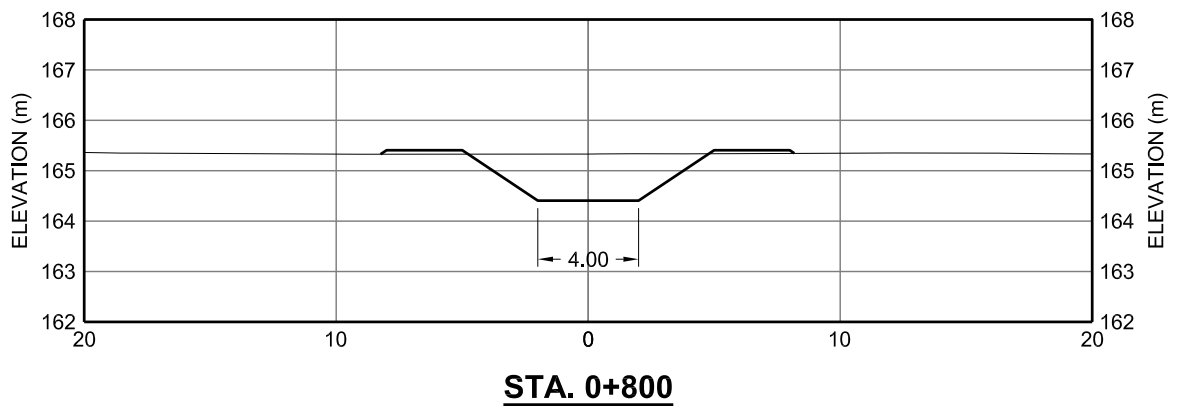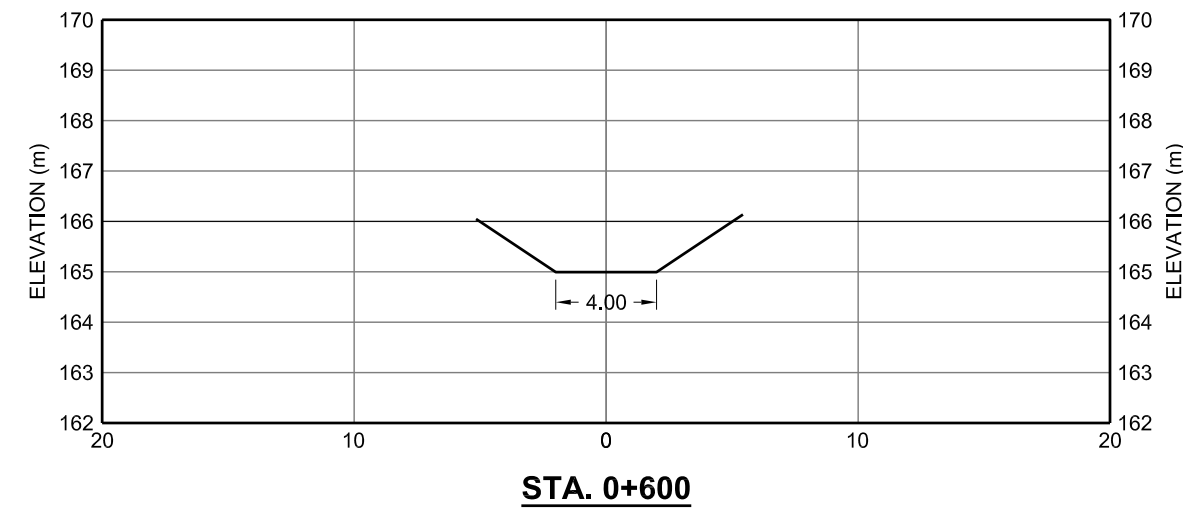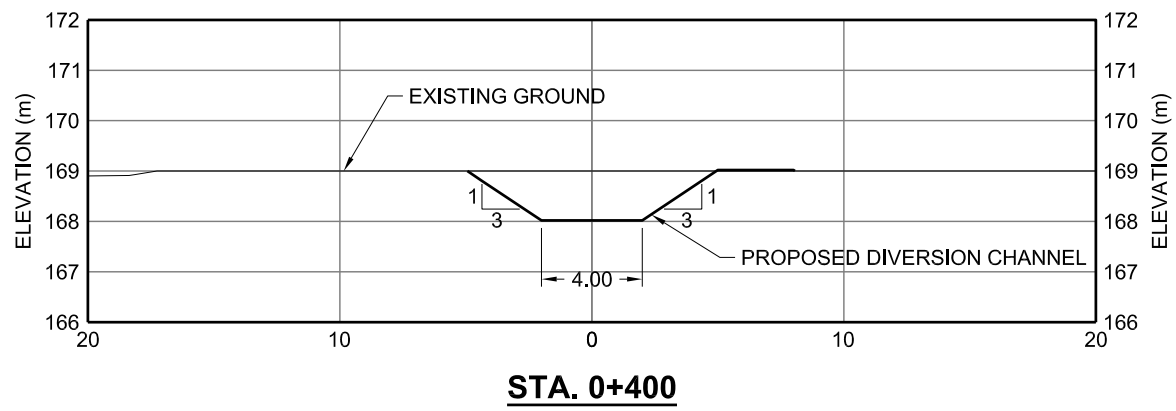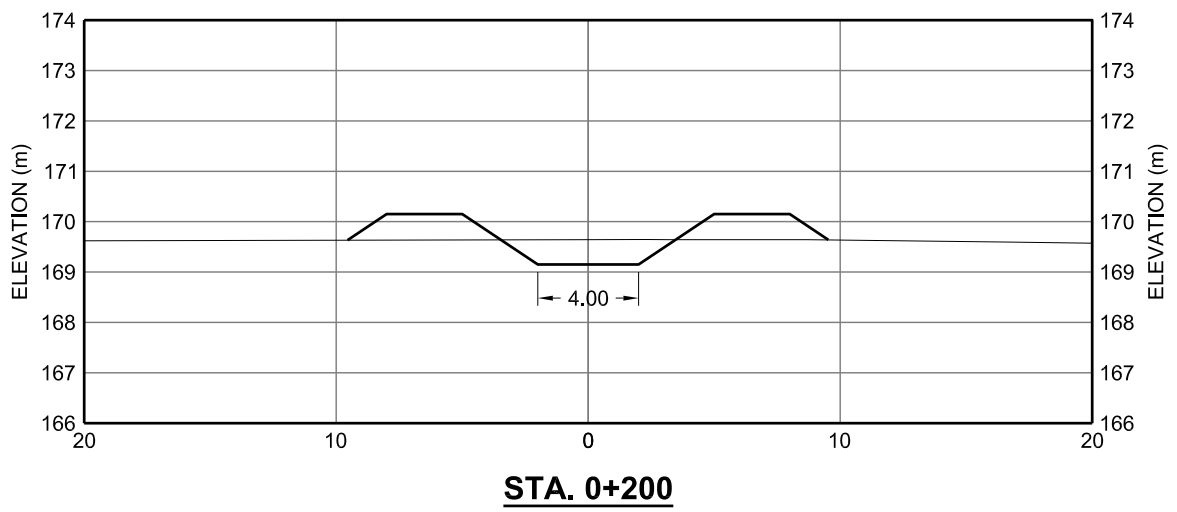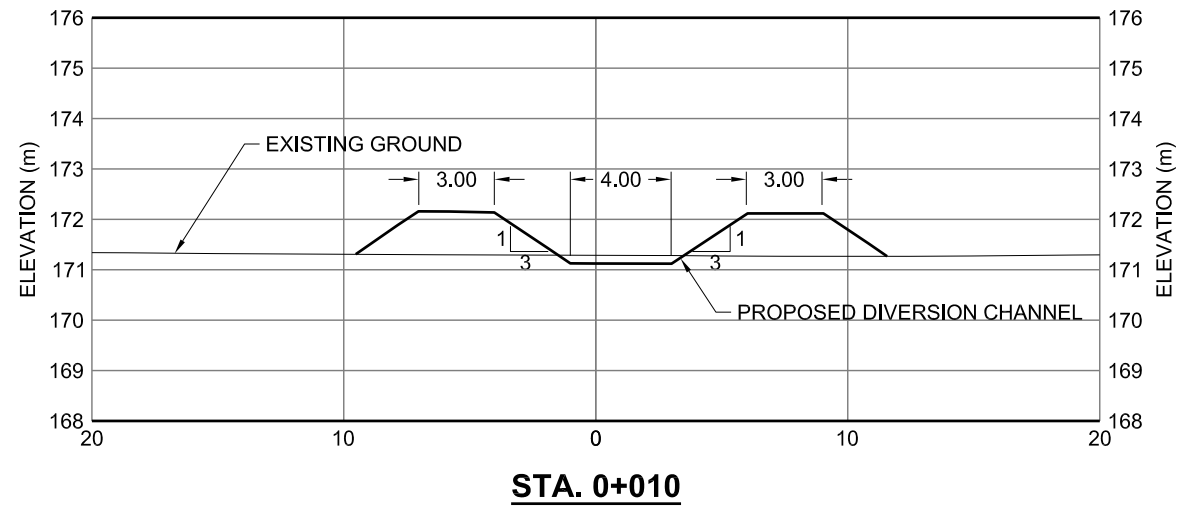

- NOTES:
1. CONTOURS DERIVED FROM LIDAR SURVEY, 2009.
 2. ALL BERMS HAVE 3m CRESTS AND 3:1 SIDE SLOPES. CHANNEL BOTTOMS VARY AS SHOWN.

THIS DRAWING MAY HAVE BEEN REDUCED. ALL SCALE NOTATIONS INDICATED (i.e. 1:1000 etc) ARE BASED ON 24"x36" FORMAT DRAWINGS

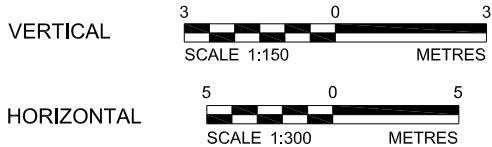

REVISIONS	REVISIONS					DESCRIPTION
	No.	BY	DATE	APPROVED		

REVISIONS	REVISIONS					DESCRIPTION
	No.	BY	DATE	APPROVED		

SCALE:	AS SHOWN
DRAWN:	TAH 07/01/11
CHKD:	BT 08/12/11
APPD:	BT 08/12/11
DATE ISSUED:	DATE

FUNCTION:	SISSONS SITE DRAINAGE
ACTIVITY:	S3 SECTION VIEWS
SECTION:	
JOB:	

PROJECT NO.:	09-1362-0610
FILE NAME:	K108D143 - Sissons Site Drainage REV 5.dwg
DRAWING NO.:	0913620610-012