


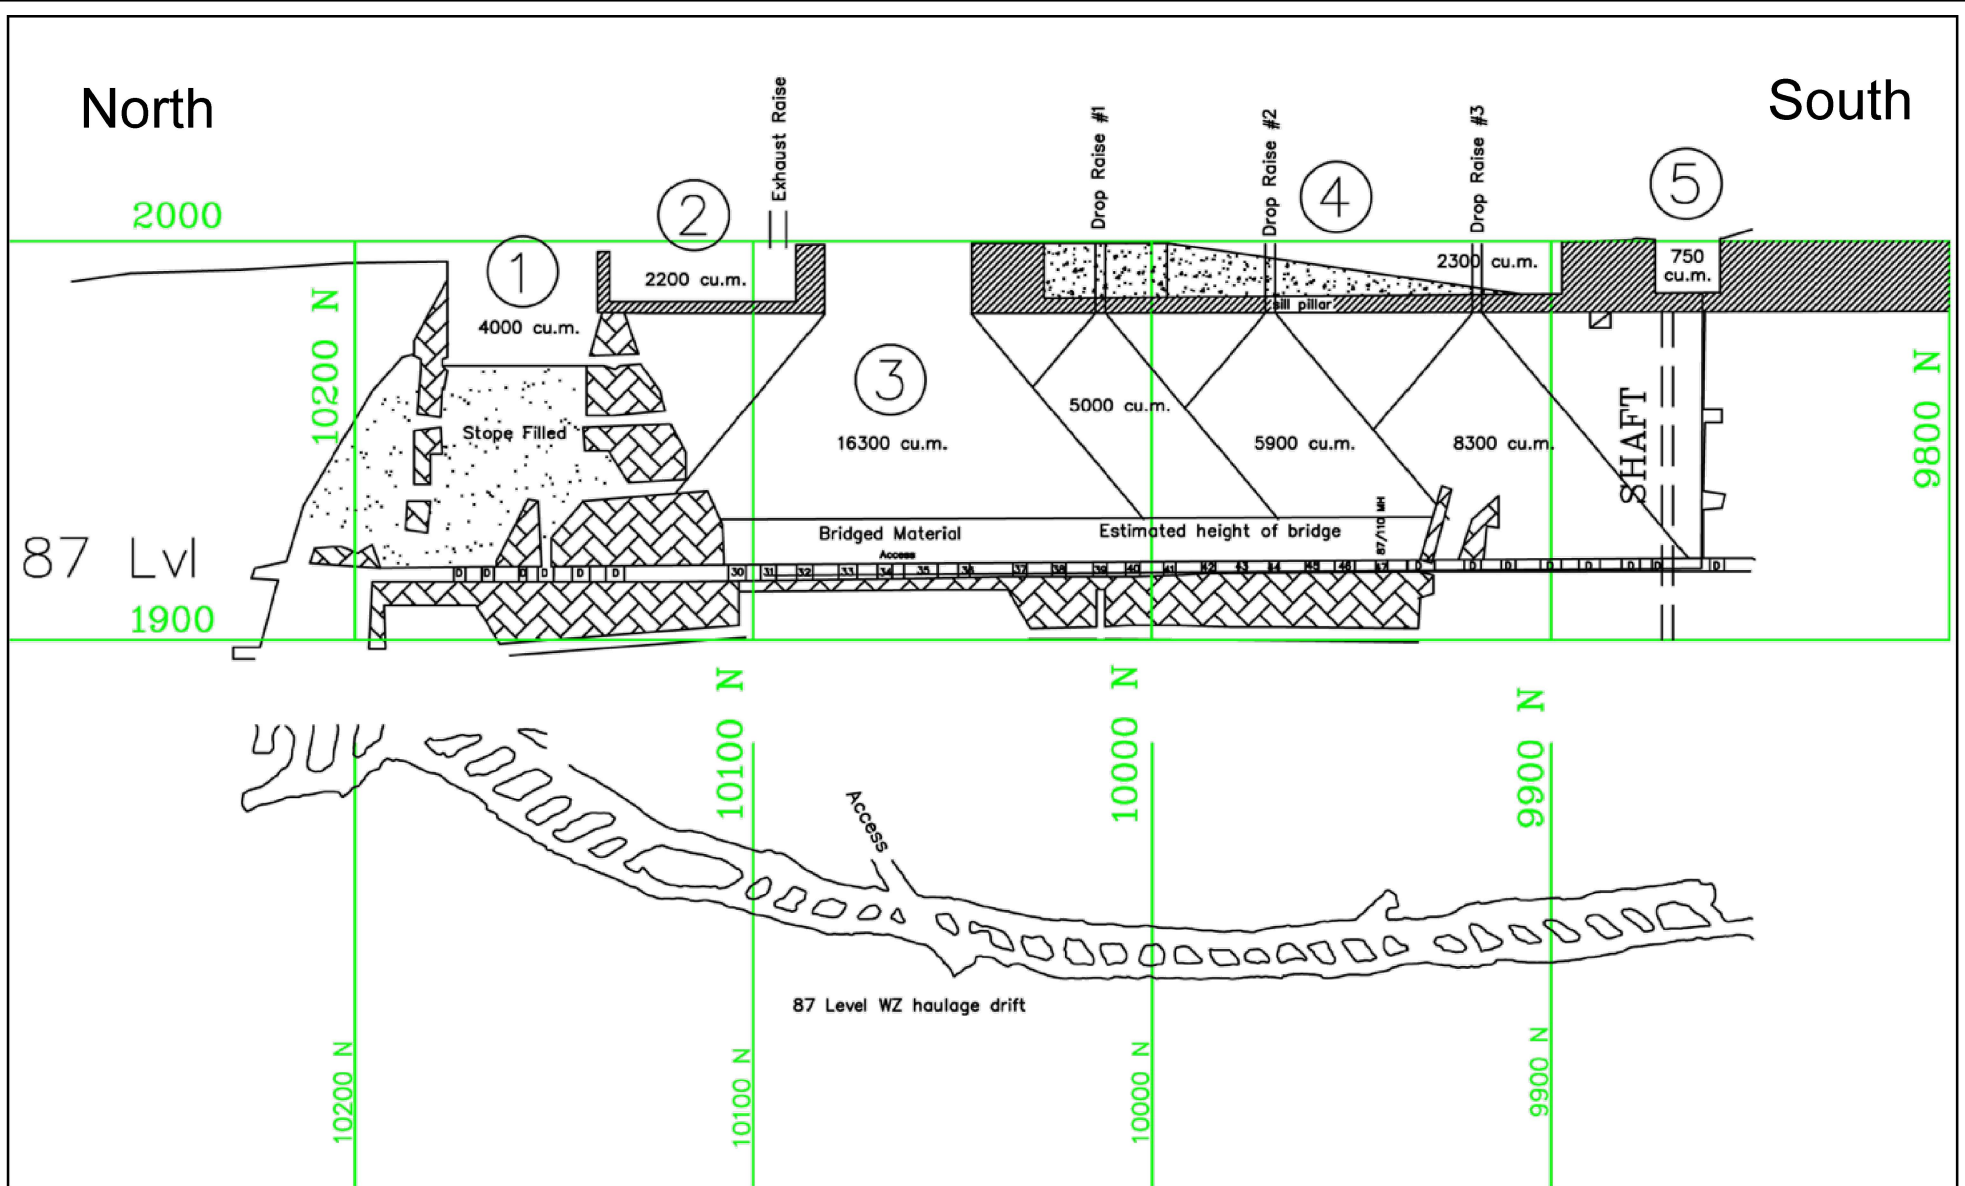

DRAFT

CLIENT
MANDALAY RESOURCES CORPORATION

CONSULTANT

LUPIN MINES
INCORPORATED

YYYY-MM-DD	2018-03-08
DESIGNED	NORWEST CORP.
PREPARED	DBM
REVIEWED	####
APPROVED	####

PROJECT
LUPIN MINE CLOSURE

TITLE
**KINROSS 2006 WEST ZONE CROWN PILLAR STOPES
UNDERGROUND DISPOSAL PLAN**

PROJECT NO.
1789942

CONTROL
3000

REV.
A

FIGURE
13