


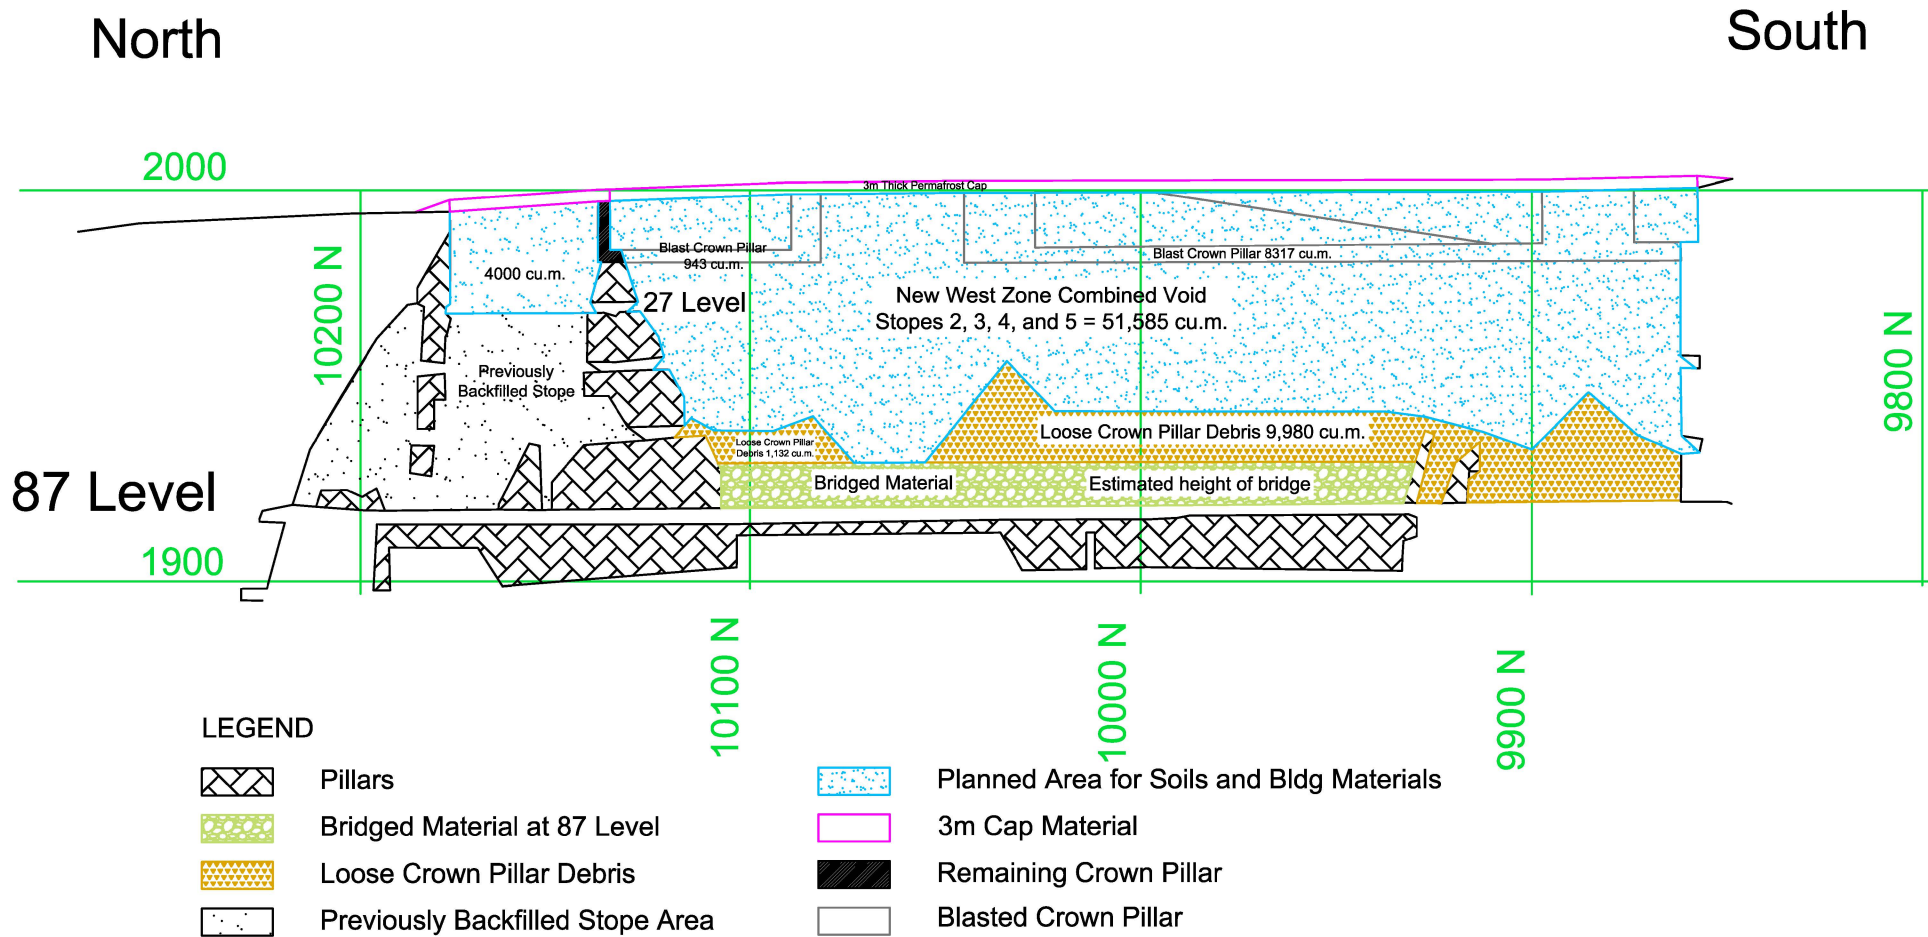

DRAFT

CLIENT
MANDALAY RESOURCES CORPORATION

CONSULTANT
LUPIN MINES
INCORPORATED

YYYY-MM-DD	2018-03-08
DESIGNED	NORWEST CORP.
PREPARED	DBM
REVIEWED	####
APPROVED	####

PROJECT
LUPIN MINE CLOSURE

TITLE
FCRP EXPANDED WEST ZONE UNDERGROUND DISPOSAL
PLAN

PROJECT NO. 1789942	CONTROL 3000	REV. A	FIGURE 14
------------------------	-----------------	-----------	--------------

IF THIS MEASUREMENT DOES NOT MATCH WHAT IS SHOWN, THE SHEET HAS BEEN MODIFIED FROM ANSI A

25mm