


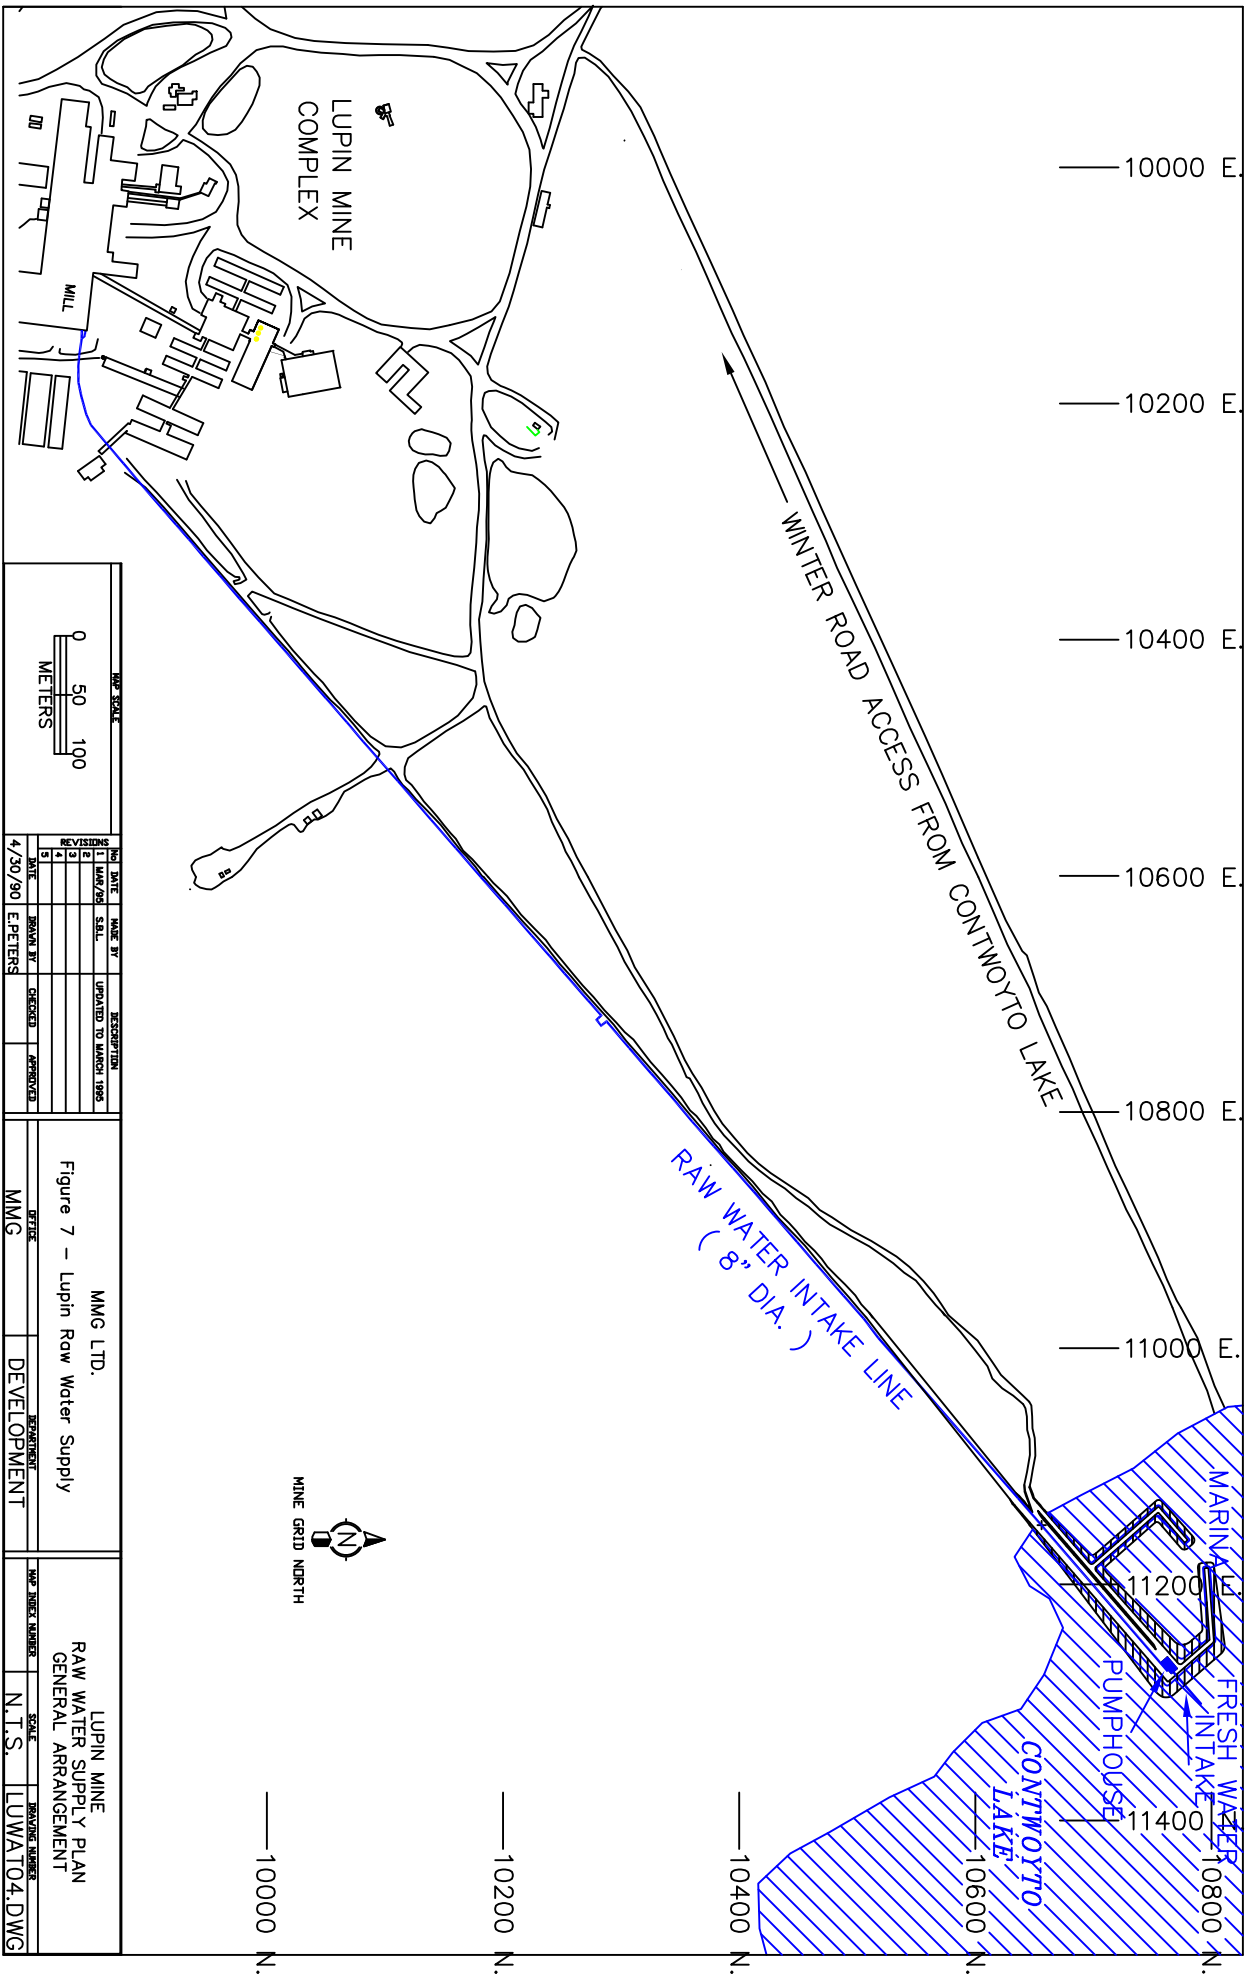

MAP SCALE		050100 METERS	
NO.	DATE	MADE BY	DESCRIPTION
2			
3			
4			
5			
DATE	DRAWN BY	CHECKED	APPROVED
4/30/90	E.PETERS		
MMG LTD.		LUPIN MINE	
Figure 7 - Lupin Raw Water Supply		RAW WATER SUPPLY PLAN	
MMG		GENERAL ARRANGEMENT	
DEVELOPMENT		N.T.S.	
