


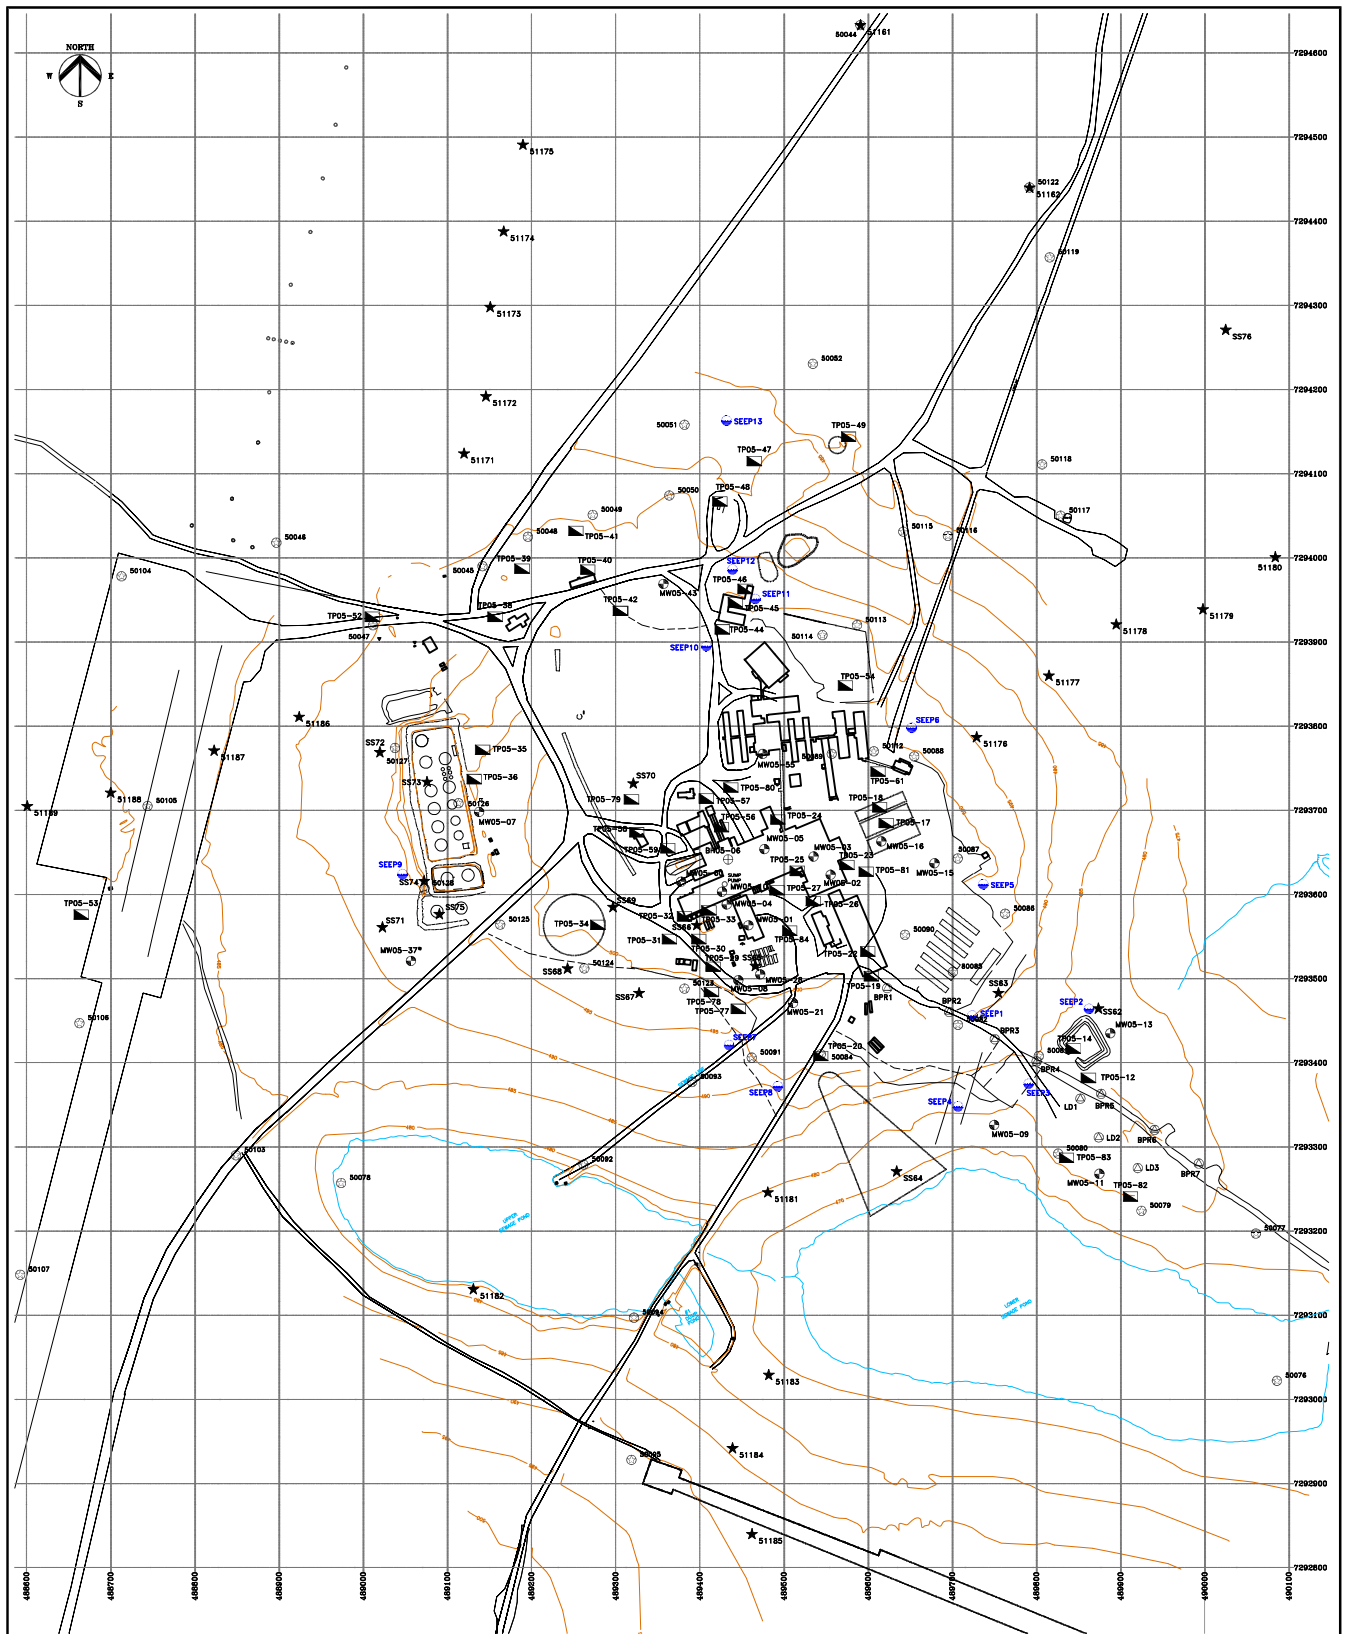

LEGEND		NOTES		REFERENCE DRAWINGS		MORROW	
MONITORING WELL LOCATION (BY MORROW)	FORMER FACILITIES	1. ORIGINAL DRAWING IN COLOUR. 2. LOCATION OF EXISTING UTILITIES SHOWN ARE APPROXIMATE ONLY AND SHOULD BE CONFIRMED ON SITE. NOT ALL UTILITIES MAY BE SHOWN.		DWG. NO. DATE DESCRIPTION REVISIONS		CLIENT NAME: KINROSS GOLD CORPORATION PROJECT LOCATION: LUPIN MINE, NUNAVUT TITLE: INVESTIGATION LOCATIONS	
BOREHOLE LOCATION (BY MORROW)	SURFACE WATER FEATURE						
TEST PIT LOCATION (BY MORROW)	TOPOGRAPHIC CONTOUR LINE						
SURFACE SOIL SAMPLE LOCATION (BY MORROW)							
SURFACE WATER SAMPLE LOCATION (BY MORROW)							
2004 ABA DRILL LOCATIONS (BY KINROSS)							
2004 ABA SURFACE SOIL SAMPLE LOCATIONS (BY KINROSS)							

DWG. NO. DATE DESCRIPTION

REV.	DATE	DESCRIPTION	BY	CHK
0				
1				

DWG. BY: C2/VAD SCALE: 1:4,000 DATE: 2005-08-02 DWG. NO: REV: 0
CHK'D: MT PLOT: B00403051300 CAPFILE: A053017R00 **A053017-004**