


PROJECT DATE: 27/03/17 03:59PM
CADD FILE: \\s:\s\meadowbank\6000\6000-02\6000-02.dwg
CADD USER: \\s:\s\meadowbank\6000\6000-02\6000-02.dwg
CADD DATE: 27/03/17 03:59PM

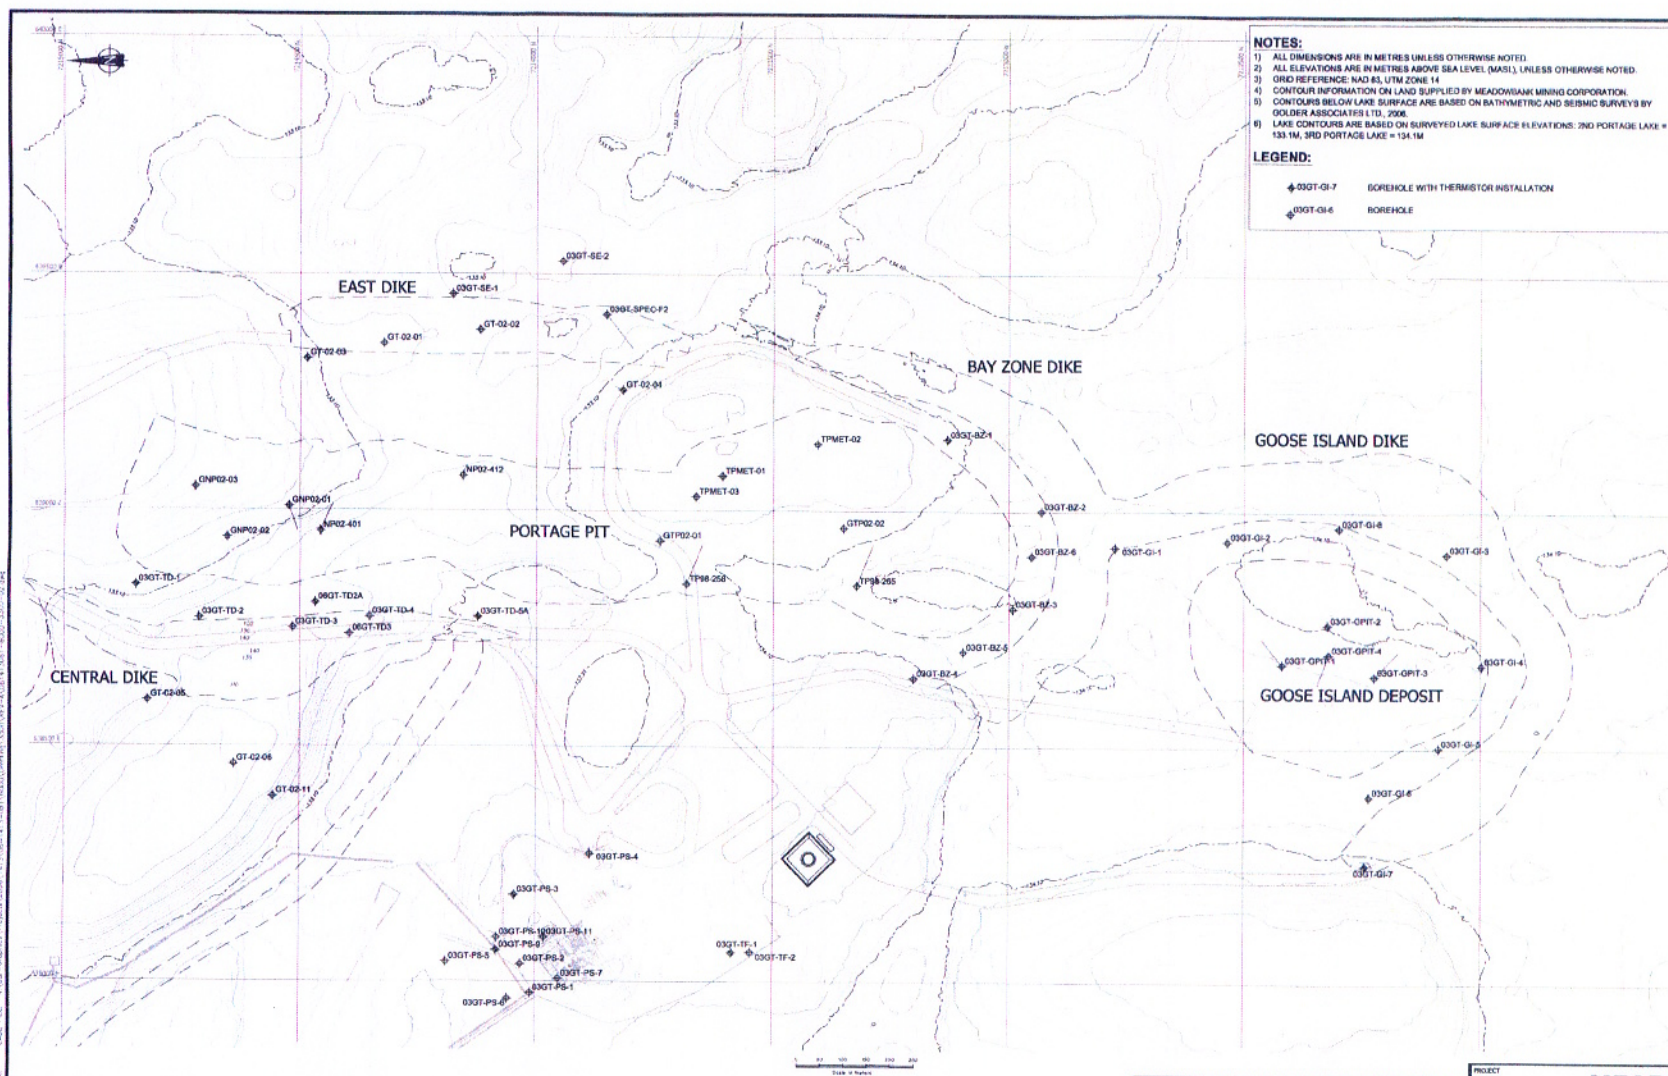

NOTES:
1) ALL DIMENSIONS ARE IN METRES UNLESS OTHERWISE NOTED.
2) ALL ELEVATIONS ARE IN METRES ABOVE SEA LEVEL (MASL), UNLESS OTHERWISE NOTED.
3) GRID REFERENCE: NAD 83 UTM ZONE 14
4) CONTOUR INFORMATION ON LAND SUPPLIED BY MEADOWBANK MINING CORPORATION.
5) CONTOURS BELOW LAKE SURFACE ARE BASED ON BATHYMETRIC AND SEISMIC SURVEYS BY GOLDER ASSOCIATES LTD., 2006.
6) LAKE CONTOURS ARE BASED ON SURVEYED LAKE SURFACE ELEVATIONS: 2ND PORTAGE LAKE = 133.1M, 3RD PORTAGE LAKE = 134.1M.

LEGEND:
03GT-GI-7 BOREHOLE WITH THERMISTOR INSTALLATION
03GT-GI-6 BOREHOLE

NOT FOR CONSTRUCTION

PROJECT

MEADOWBANK MINING CORPORATION

MEADOWBANK GOLD PROJECT

BOREHOLE LOCATIONS PLAN

PROJECT No. 06-1413-081

FILE No. 06-1413-081-0000-1000-01

DESIGN SA 27NOV06

CADD SA 27NOV06

CHECK SA 27NOV06

REVIEW SA 27NOV06

SCALE AS SHOWN

REV A

6000-02