


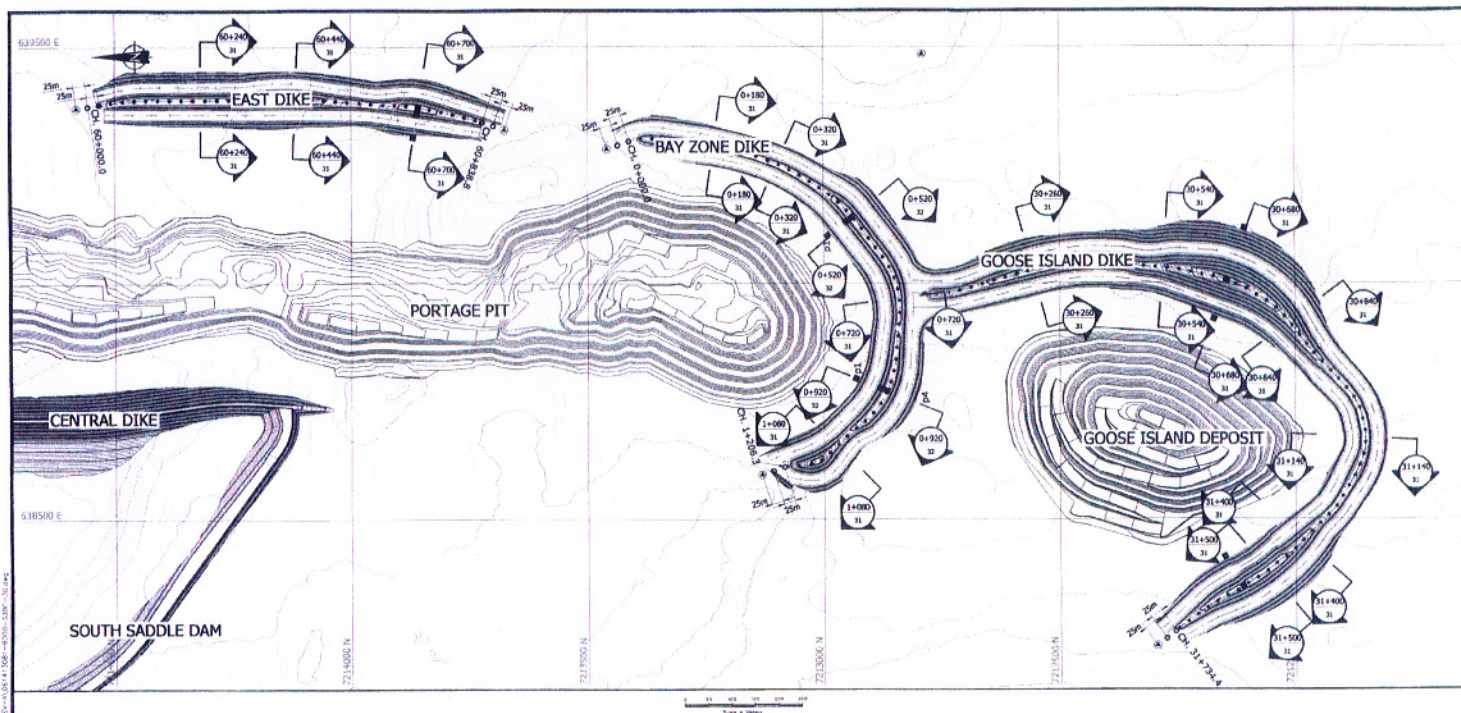

- NOTES:**

LEGEND:

- : SURVEY MONUMENT.
- : SEISMOGRAPH LOCATION.
- (A) : SURVEY CONTROL MONUMENTS.

NOT FOR CONSTRUCTION

**MEADOWBANK
MINING CORPORATION**

**MEADOWBANK GOLD PROJECT
DEWATERING DIKE INSTRUMENTATION
PLAN LOCATIONS**

PROJECT No.	06-143-001	FILE No.	06143003-6000-3000
DESIGN	SA 2782V06	SCALE	AS SHOWN
CADD	EA 2782V06	REV.	
CHECK	-		
REVIEW	-		

6000-30



Golder Associates