


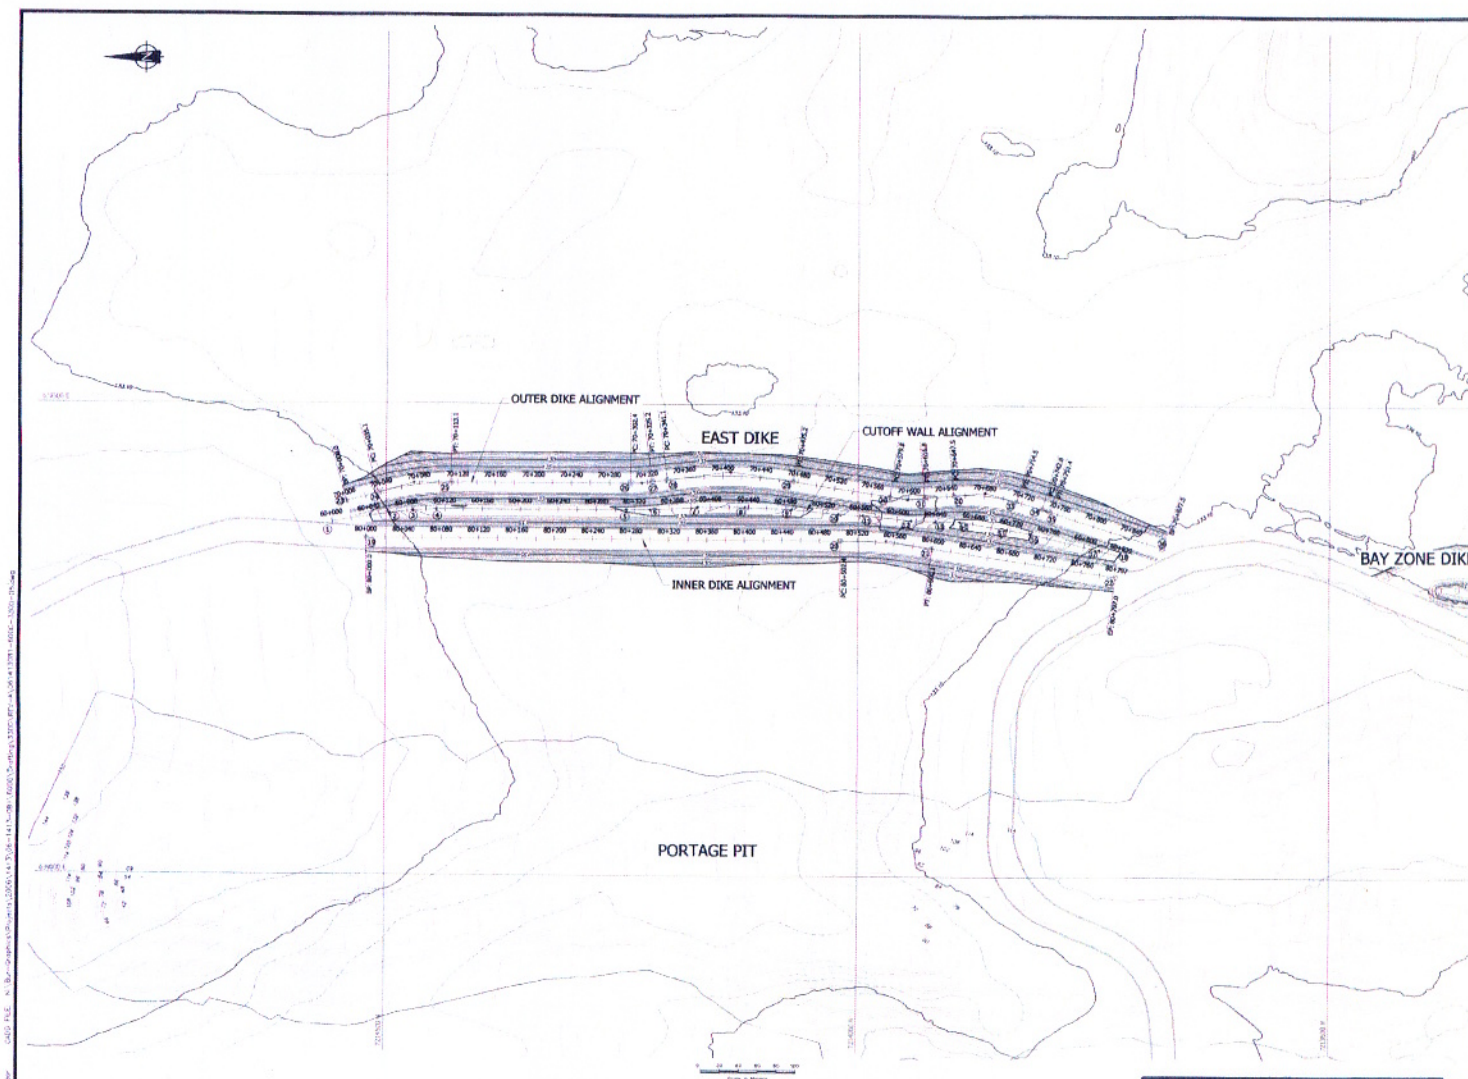

LEGEND:

LAND-BASED TOPOGRAPHIC MAJOR CONTOURS INTERVAL 10m
 LAND-BASED TOPOGRAPHIC MINOR CONTOURS INTERVAL 2m
 BATHYMETRIC MAJOR CONTOURS INTERVAL 10m
 BATHYMETRIC MINOR CONTOURS INTERVAL 2m
 WATER SHORE LINE

NOTES:

- 1) ALL DIMENSIONS ARE IN METRES UNLESS OTHERWISE NOTED.
- 2) ALL ELEVATIONS ARE IN METRES ABOVE SEA LEVEL (MASL) UNLESS OTHERWISE NOTED.
- 3) GRID REFERENCE: NAD 83, UTM ZONE 14
- 4) CONTOUR INFORMATION ON LAND SUPPLIED BY MEADOWBANK MINING CORPORATION.
- 5) CONTOURS BELOW LAKE SURFACE ARE BASED ON BATHYMETRIC AND SEISMIC SURVEYS BY GOLDIER ASSOCIATES LTD., 2006.
- 6) LAKE CONTOURS ARE BASED ON SURVEYED LAKE SURFACE ELEVATIONS: 2ND PORTAGE LAKE = 133.1M, 3RD PORTAGE LAKE = 134.1M

CUTOFF WALL ALIGNMENT SETOUT

POINT ID	POINT DESC.	CHAINAGE	EASTING	NORTHING

INNER DIKE ALIGNMENT SETOUT

POINT ID	POINT DESC.	CHAINAGE	EASTING	NORTHING	CURVE DATA

OUTER DIKE ALIGNMENT SETOUT

POINT ID	POINT DESC.	CHAINAGE	EASTING	NORTHING	CURVE DATA

NOT FOR CONSTRUCTION

PROJECT		TITLE	
MEADOWBANK GOLD PROJECT		PROPOSED DIKE LAYOUT PLAN (3 OF 3)	
EAST DIKE			
DESIGN	SA	27NOV06	SCALE
CADD	SA	27NOV06	AS SHOWN
CHECK	SA	27NOV06	REV. A
REVIEW	SA	27NOV06	6000-05


DRAWING NO.

REFERENCES

ISSUED FOR TENDER
 REV. DATE DES.

ISSUED FOR TENDER
 REVISION DESCRIPTION

SA
 CADD CHK R/W

