


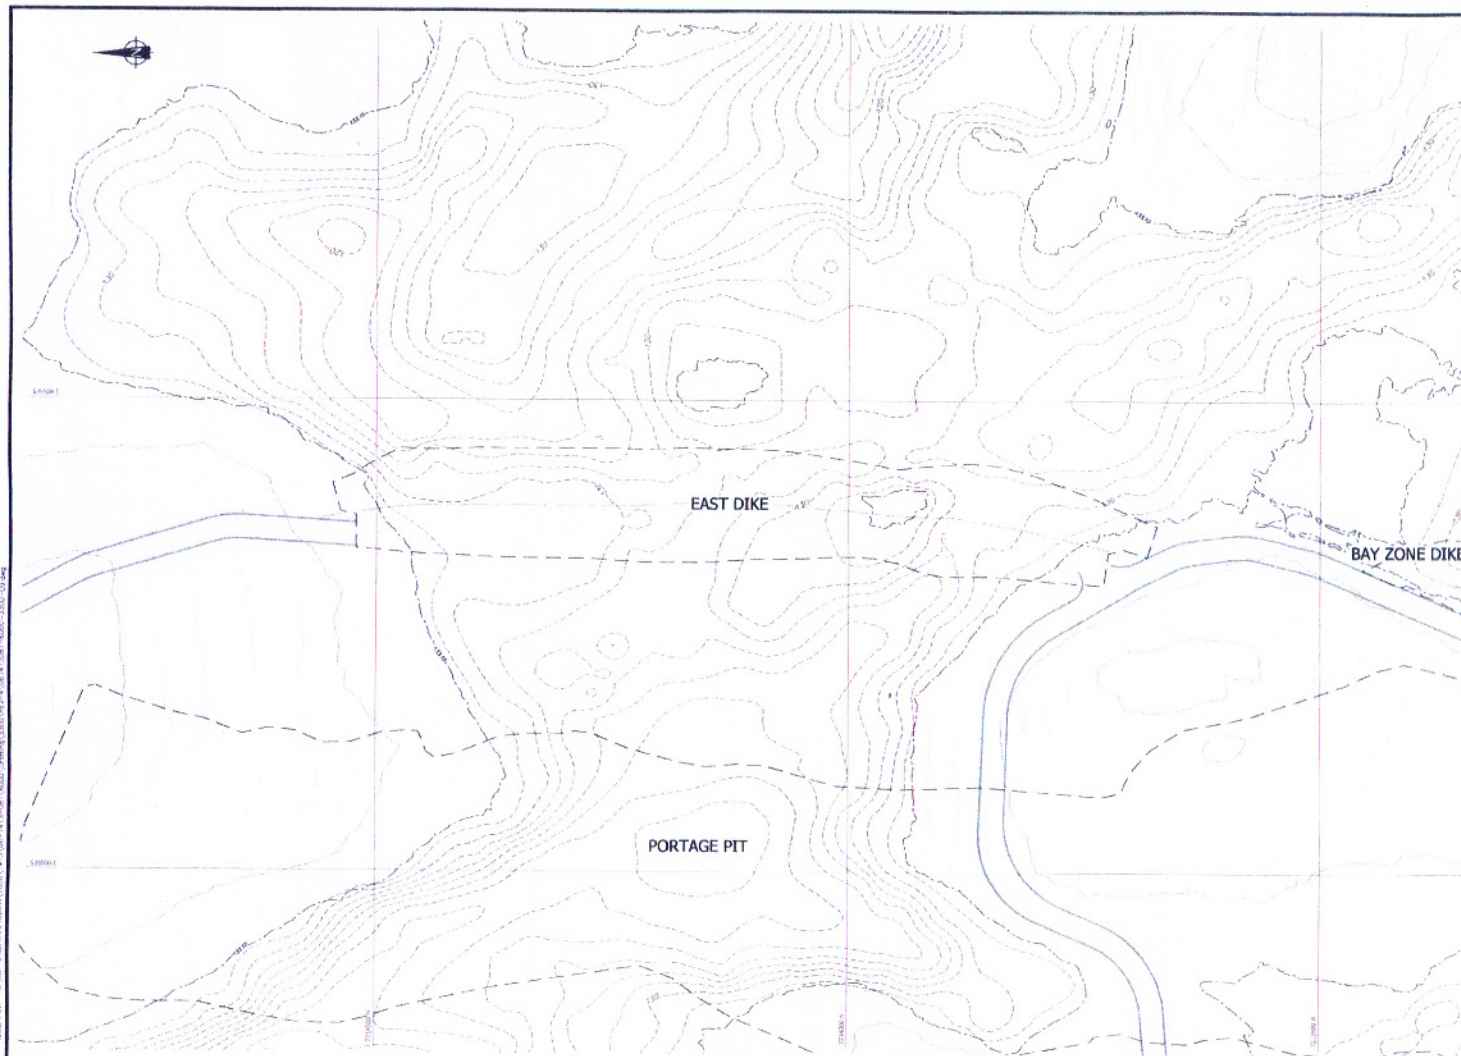

LEGEND:

LAND-BASED TOPOGRAPHIC MAJOR CONTOURS INTERVAL 10m
LAND-BASED TOPOGRAPHIC MINOR CONTOURS INTERVAL 2m
BATHYMETRIC MAJOR CONTOURS INTERVAL 10m
BATHYMETRIC MINOR CONTOURS INTERVAL 2m
WATER SHORE LINE

NOTES:

- 1) ALL DIMENSIONS ARE IN METRES UNLESS OTHERWISE NOTED.
- 2) ALL ELEVATIONS ARE IN METRES ABOVE SEA LEVEL (MASL), UNLESS OTHERWISE NOTED.
- 3) GRID REFERENCE: NAD 83, UTM ZONE 14
- 4) CONTOUR INFORMATION ON LAND SUPPLIED BY MEADOWBANK MINING CORPORATION.
- 5) CONTOURS BELOW LAKE SURFACE ARE BASED ON BATHYMETRIC AND SEISMIC SURVEYS BY GOLDIER ASSOCIATES LTD., 2006.
- 6) LAKE CONTOURS ARE BASED ON SURVEYED LAKE SURFACE ELEVATIONS: 2ND PORTAGE LAKE = 133.1M, 3RD PORTAGE LAKE = 134.1M

NOT FOR CONSTRUCTION

**MEADOWBANK
MINING CORPORATION**

**MEADOWBANK GOLD PROJECT
PROPOSED DIKE LAYOUT PLAN (3 OF 3)
EAST DIKE WITH DEPTH OF LAKEBED CONTOURS**

PROJECT No.	06-1113-001	FILE No.	06-1113001-0000-1300-00
DESIGN	SA	27NOV06	SCALE AS SHOWN
CADD	EA	27NOV06	REV. A
CHECK	-	-	
REVIEW	-	-	



DRAWING NO.

REFERENCES

REV

DATE

DES

ISSUED FOR TENDER
REVISION DESCRIPTION

EA

CADD

CHK

REV

6000-09