


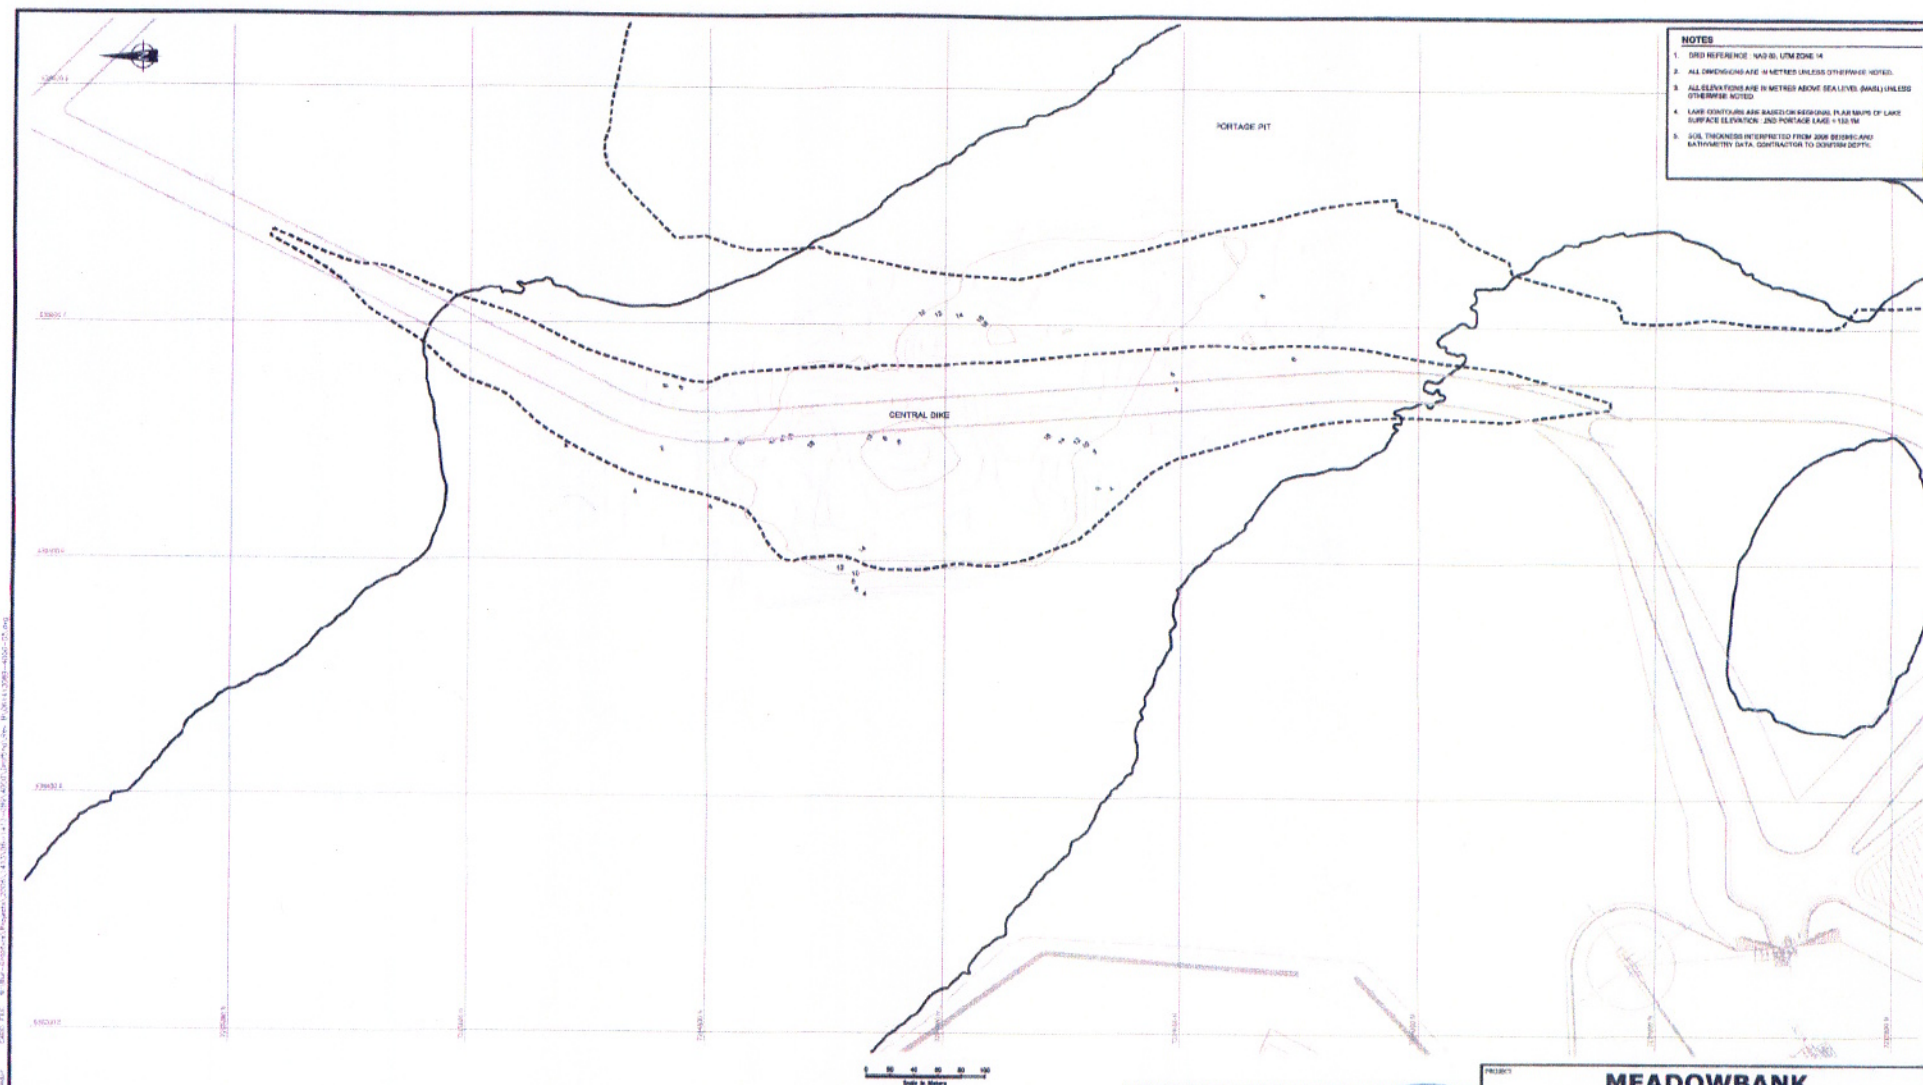

- NOTES**
1. DRED REFERENCE: NAD 83, UTM ZONE 14
 2. ALL DEPTHS/VALUES ARE IN METERS UNLESS OTHERWISE NOTED.
 3. ALL ELEVATIONS ARE IN METERS ABOVE SEA LEVEL (MSL) UNLESS OTHERWISE NOTED.
 4. LAKE CONTOURS ARE BASED ON REGIONAL PLUMBINGS OF LAKE SURFACE ELEVATION. DIRT PORTAGE LAKE = 130.1M
 5. SOIL THICKNESS INTERPRETTED FROM 2008 BOREHOLE AND BATHYMETRY DATA. CONTRASTOR TO DONTOM DEPTH.

NOT FOR CONSTRUCTION

**MEADOWBANK
MINING CORPORATION**

MEADOWBANK GOLD PROJECT
CENTRAL DIKE

PROPOSED DIKE FOOTPRINT SHOWING SOIL THICKNESS

PROJECT No. 00-1413-009			PLOT No. 000-113000-0000-0	
DESIGN	EW	10/10/07	SCALE	AS SHOWN
CADD	FWL	10/10/07		
CHECK	-	-	4000-05	
REVIEW	-	-		

4000-05