


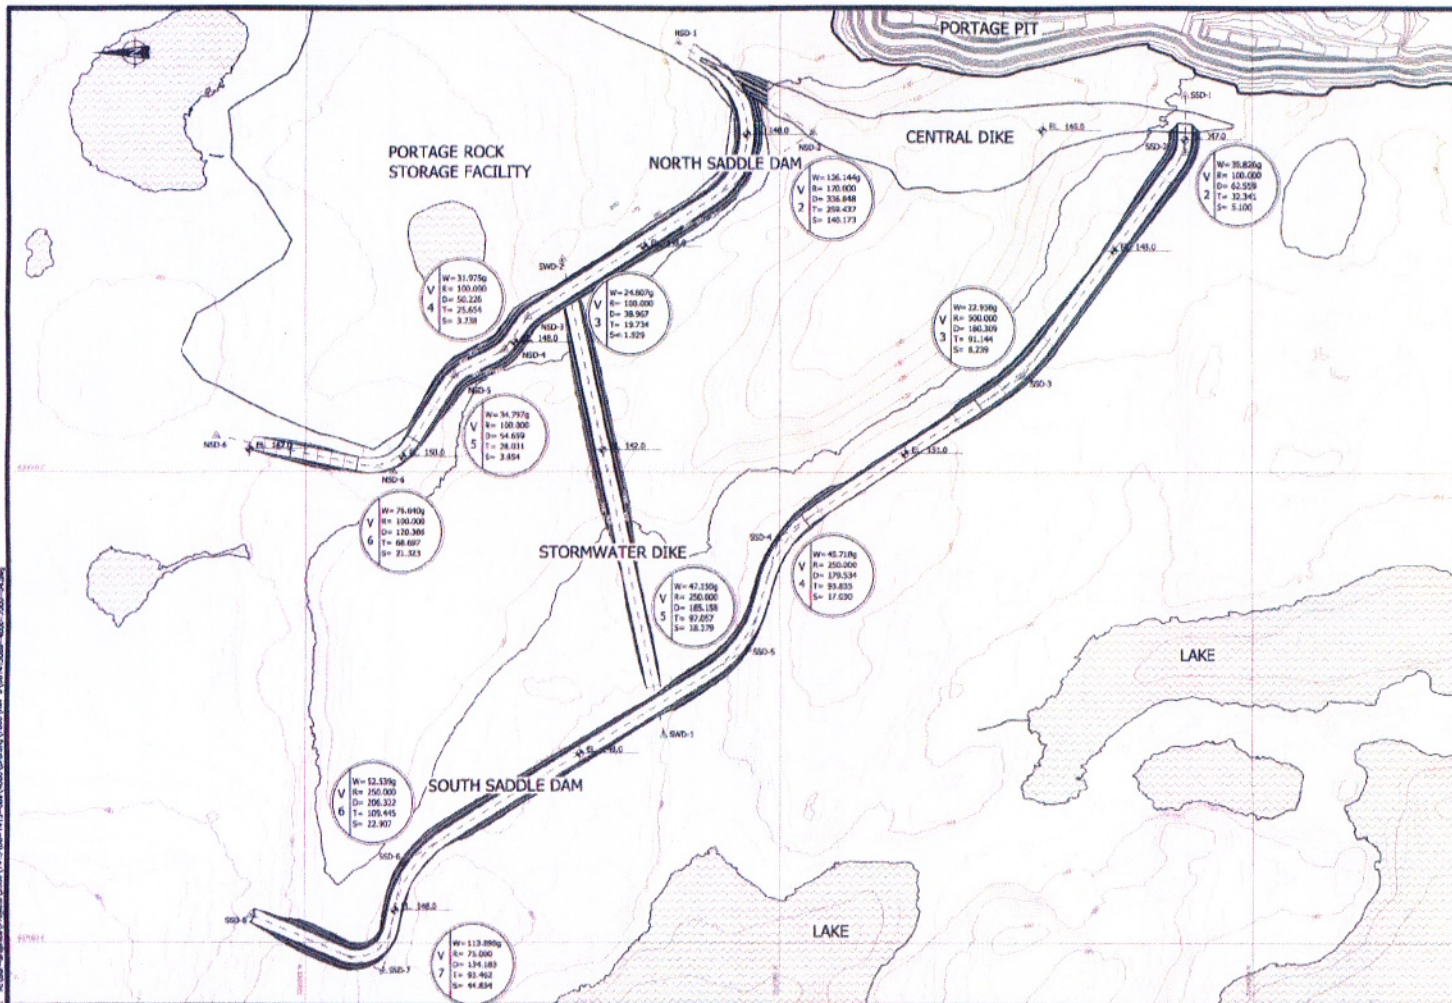

MATERIAL QUANTITY	
NAME	VOLUME (m3)
CENTRAL DIKE	SEE DWG 4000-07
NORTH SADDLE DAM	31,381
SOUTH SADDLE DAM	540,184
STORMWATER DIKE	277,210

COORDINATES OF ALIGNMENT SOUTH SADDLE DAM		
VERTEX	EAST	NORTH
SSD-1	638,798.44	7,214,542.40
SSD-2	638,678.90	7,214,542.40
SSD-3	638,253.39	7,214,485.47
SSD-4	637,861.90	7,215,002.42
SSD-5	637,605.15	7,215,007.10
SSD-6	637,175.49	7,215,790.60
SSD-7	636,945.27	7,215,833.79
SSD-8	637,029.20	7,216,113.00

COORDINATES OF ALIGNMENT NORTH SADDLE DAM		
VERTEX	EAST	NORTH
NSD-1	638,811.59	7,215,216.12
NSD-2	638,720.49	7,214,922.96
NSD-3	638,193.90	7,215,330.39
NSD-4	638,258.10	7,215,586.56
NSD-5	638,206.46	7,215,484.46
NSD-6	638,002.96	7,215,812.66
NSD-7	638,077.05	7,216,107.21

COORDINATES OF ALIGNMENT STORMWATER DIKE		
VERTEX	EAST	NORTH
SWD-1	637,441.87	7,215,245.82
SWD-2	638,026.96	7,215,408.25


NOTES:

- 1) ALL DIMENSIONS ARE IN METRES UNLESS OTHERWISE NOTED.
- 2) ALL ELEVATIONS ARE IN METRES ABOVE SEA LEVEL (MASL) UNLESS OTHERWISE NOTED.
- 3) GRID REFERENCE: NAD 83, UTM ZONE 14
- 4) CONTOURS BELOW LAKE SURFACE ARE BASED ON BATHYMETRIC SURVEYS BY GOLDIER ASSOCIATES LTD. 2002, 2003, 2006. CONTRACTOR TO CONFIRM SURFACE AFTER AREA DEWATERED.
- 5) CONTOUR INFORMATION ON LAND SUPPLIED BY MEADOWBANK MINING CORPORATION.
- 6) LAKE CONTOURS ARE BASED ON REGIONAL PLAN MAPS OF LAKE SURFACE ELEVATION: 2ND PORTAGE LAKE = 133.1m
- 7) CONNECTION OF DRIES BY FIELD FIT.

NOT FOR CONSTRUCTION

MEADOWBANK MINING CORPORATION MEADOWBANK GOLD PROJECT ROCKFILL PLACEMENT PLAN

PROJECT No.	DS 1413-000	FILE No.	001-03389-0000-1000-04
DESIGN	SW	DESIGN	SCALE
CADD	EA	DESIGN	AS SHOWN
CHECK	-	-	REV: A
REVIEW	-	-	4000-21

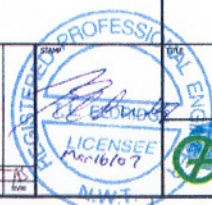

DATE FILE: 07/03/18 11:30AM Rev: 001-03389-0000-1000-04

REVISION DATE: 07/03/18 11:30AM Rev: 001-03389-0000-1000-04

REVISION NO.	DESCRIPTION
1	ISSUED FOR TENDER

10/16/07

ISSUED FOR TENDER

10/16/07







