
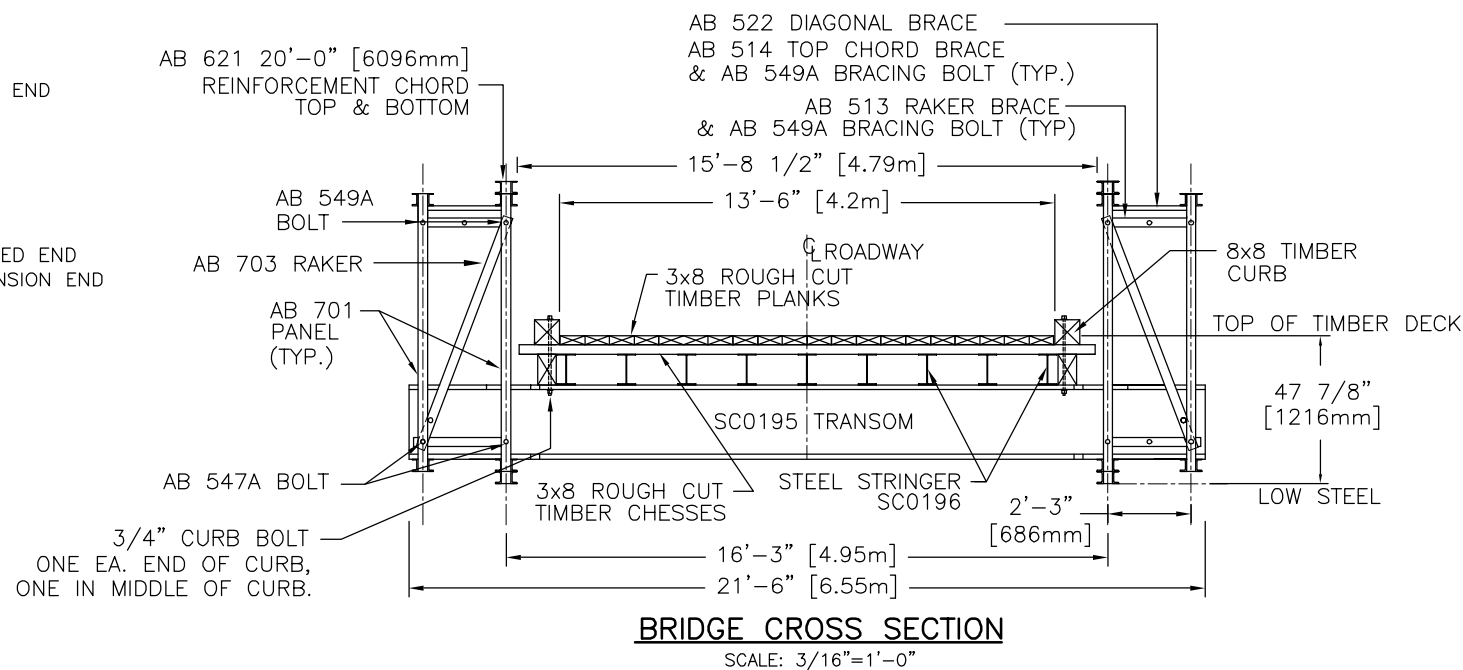
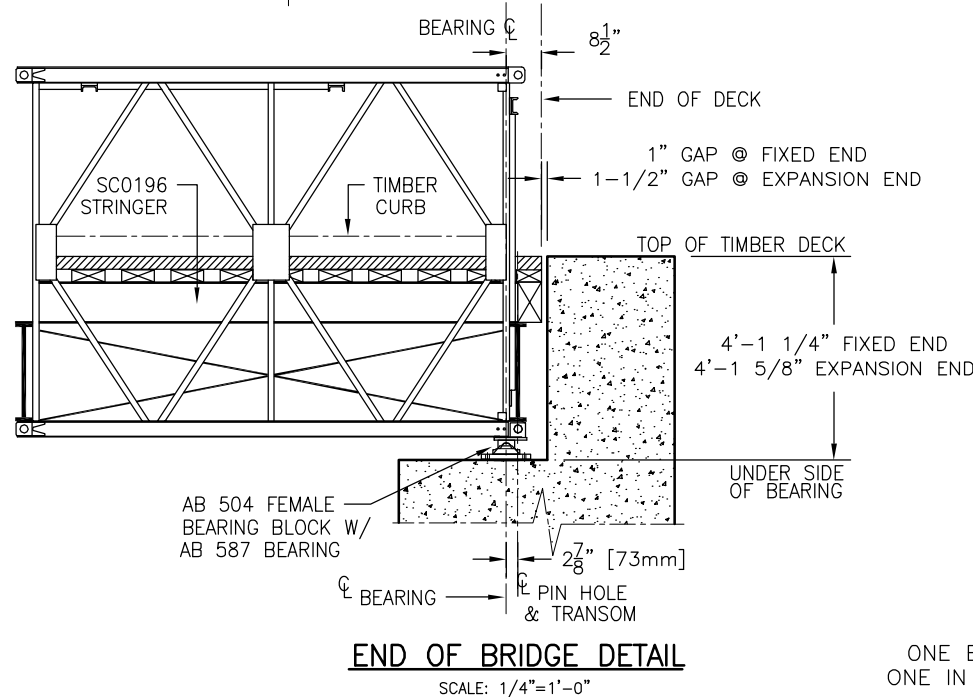
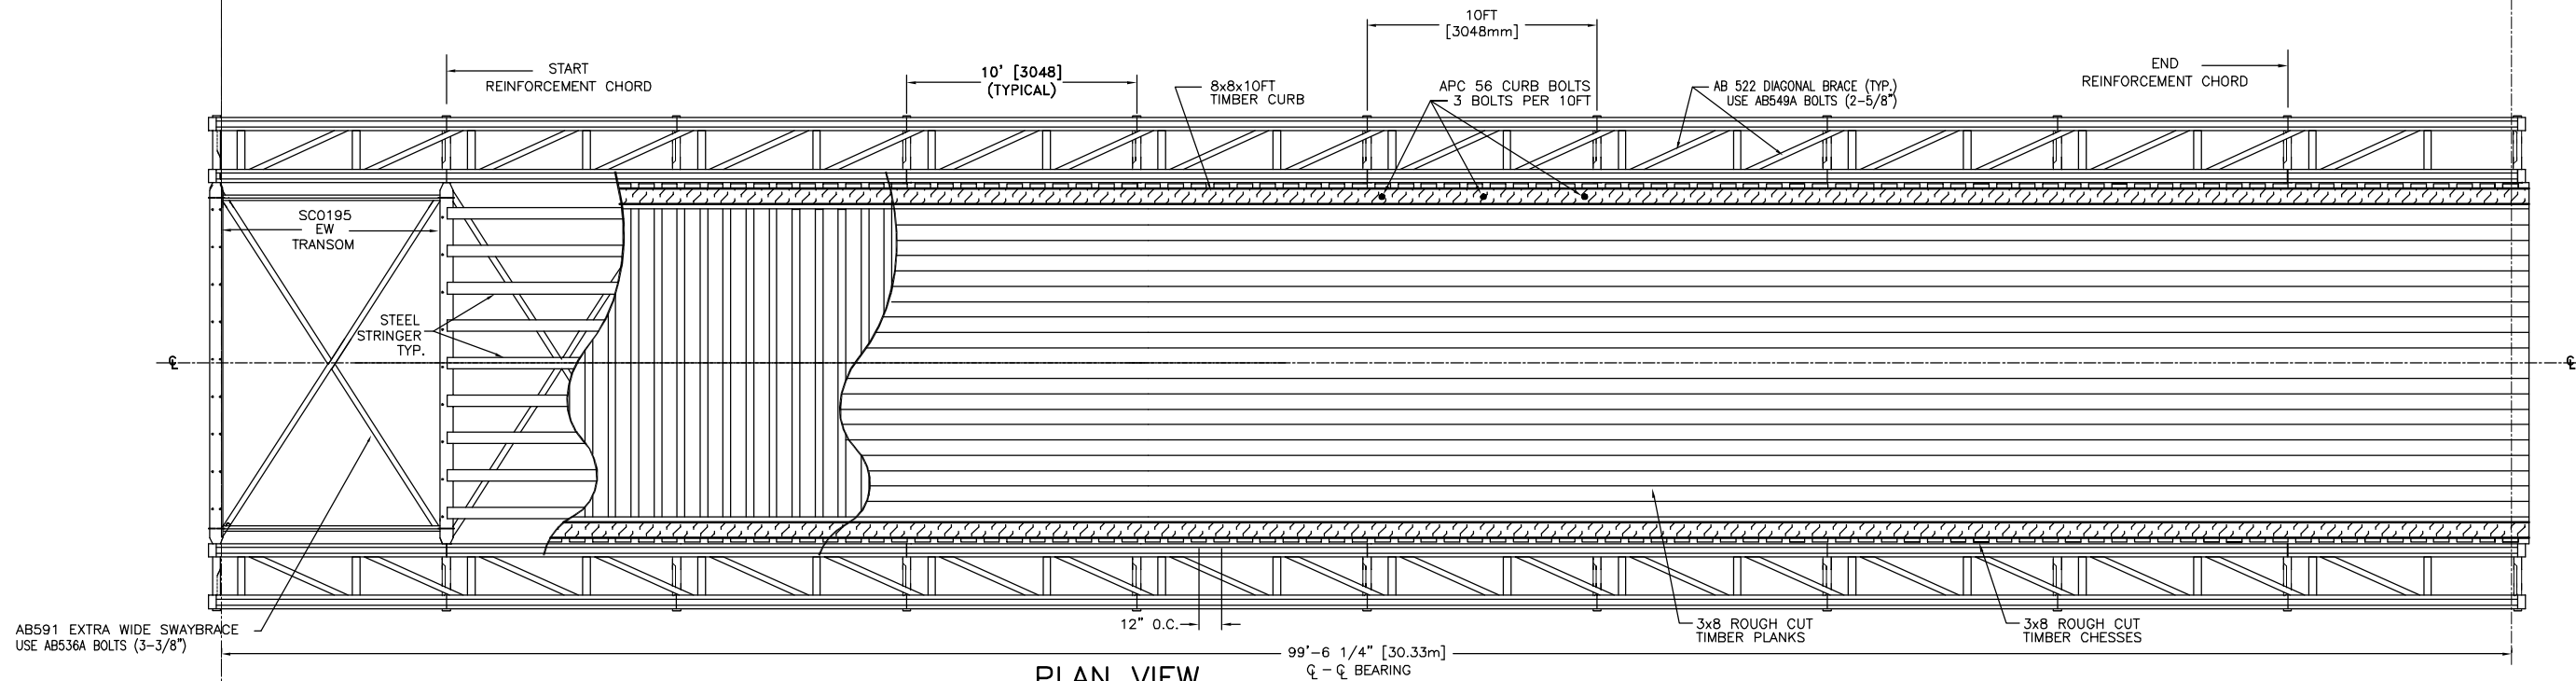


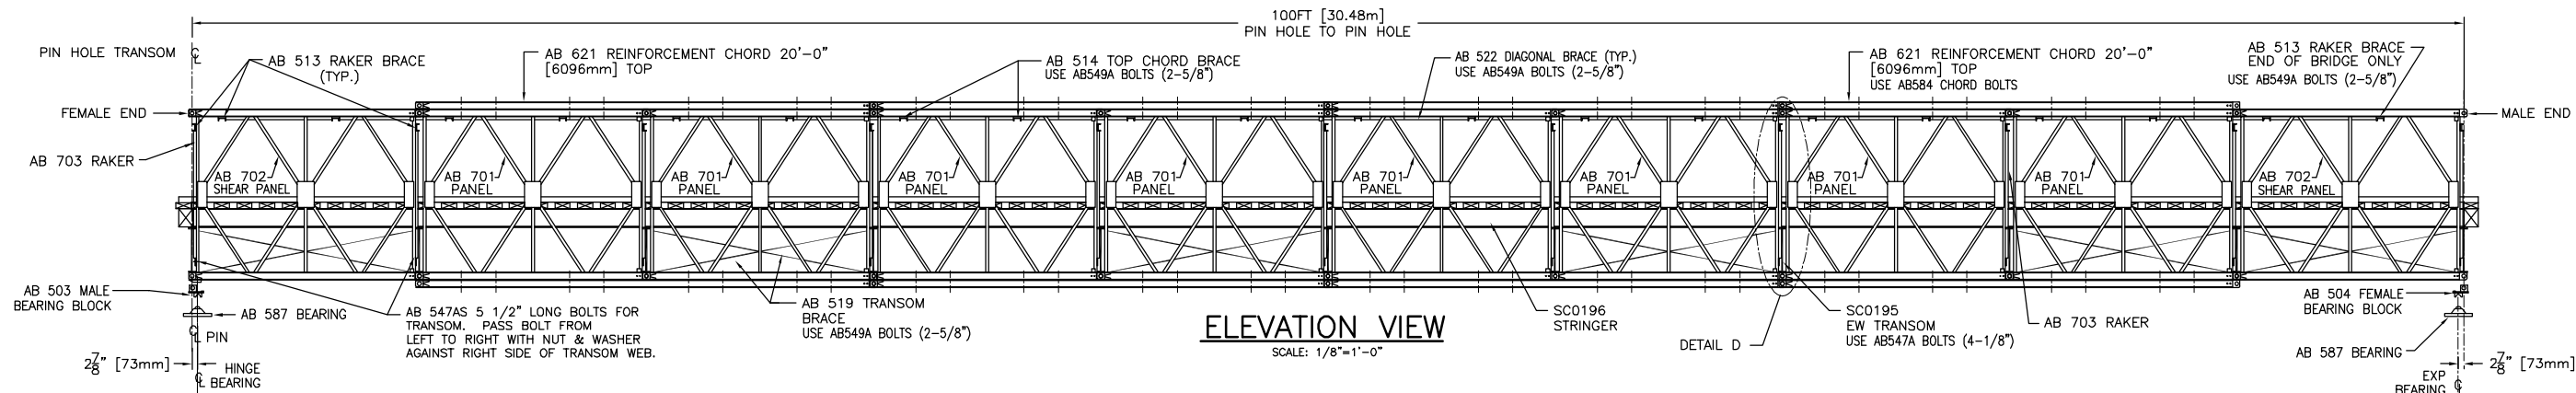





SPECIAL NOTES:

- DESIGN LOADING
CL 625 TRUCK AS PER CSA/CAN-S6-00
- TIMBER DECK & NAILS BY OTHERS AND NOT EXACTLY AS SHOWN.

PART NO.	DESCRIPTION	QUANTITY
CLIENT & PROJECT		
CUMBERLAND RESOURCES		
DRAWING TITLE		
GENERAL ARRANGEMENT 100ft DSR1-EW HEAVY TIMBER DECK BRIDGE		
SCALE AS SHOWN		DATE
DESIGNED		DAY MO. YR.
DRAWN		17 07 06
CHECKED		RT
FILE REF		—
DWG. NO.		14130
SHEET NO.		1 OF 3






ACROW Limited

All rights in these drawings and designs are strictly reserved and without our written consent shall be neither duplicated nor copied. Further, without our express consent, the user of these drawings and designs shall be limited to the person, firm or company named herein and they shall not be admitted nor loaned to any third party (in whole or copy), nor shall any third party be informed of or given access to these drawings in any manner whatsoever.

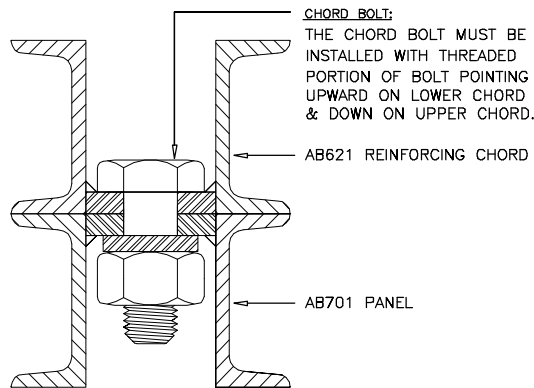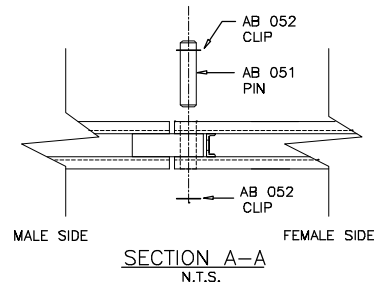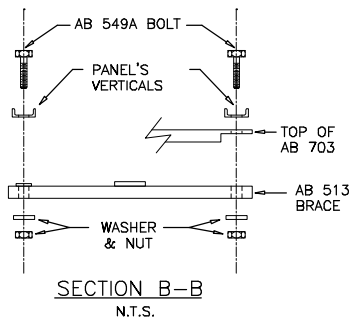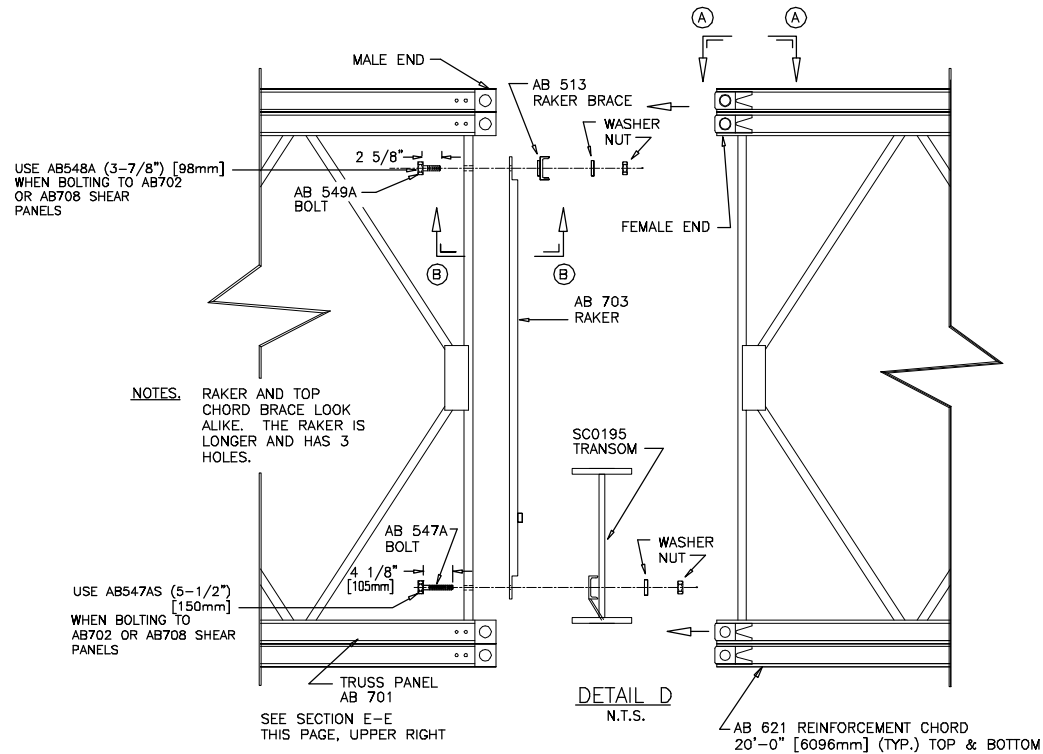

CHORD BOLT DETAIL
SCALE: N.T.S.


NOTE 1 - TIGHTEN ALL BOLTS BY THE "TURN OF THE NUT" METHOD.

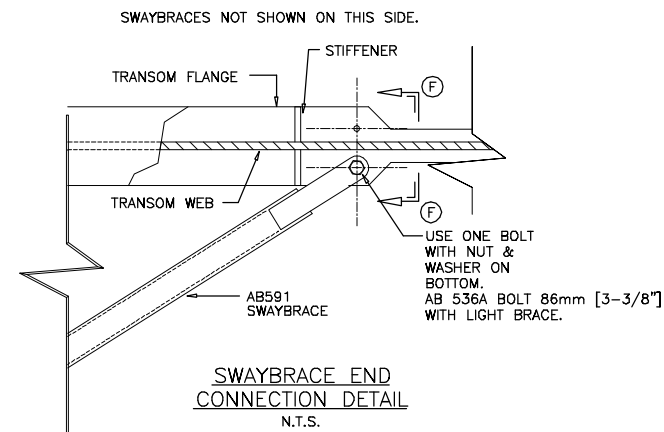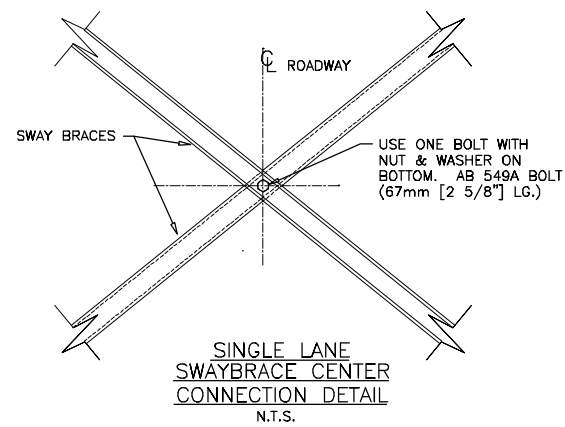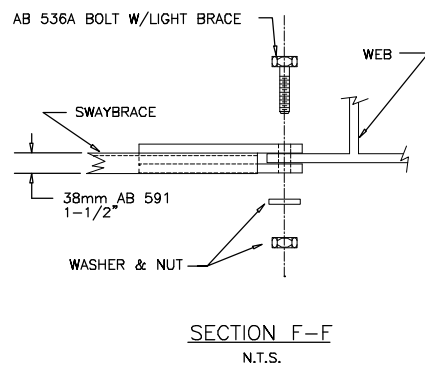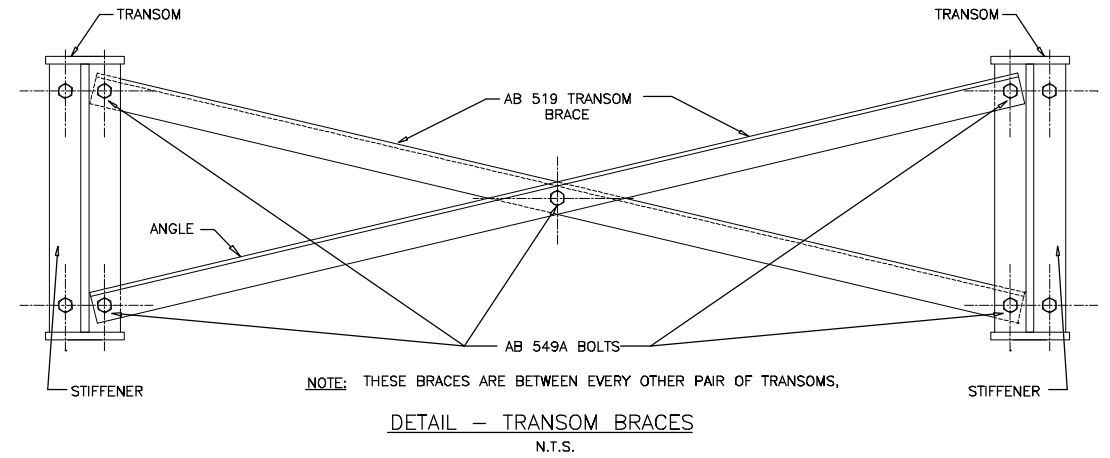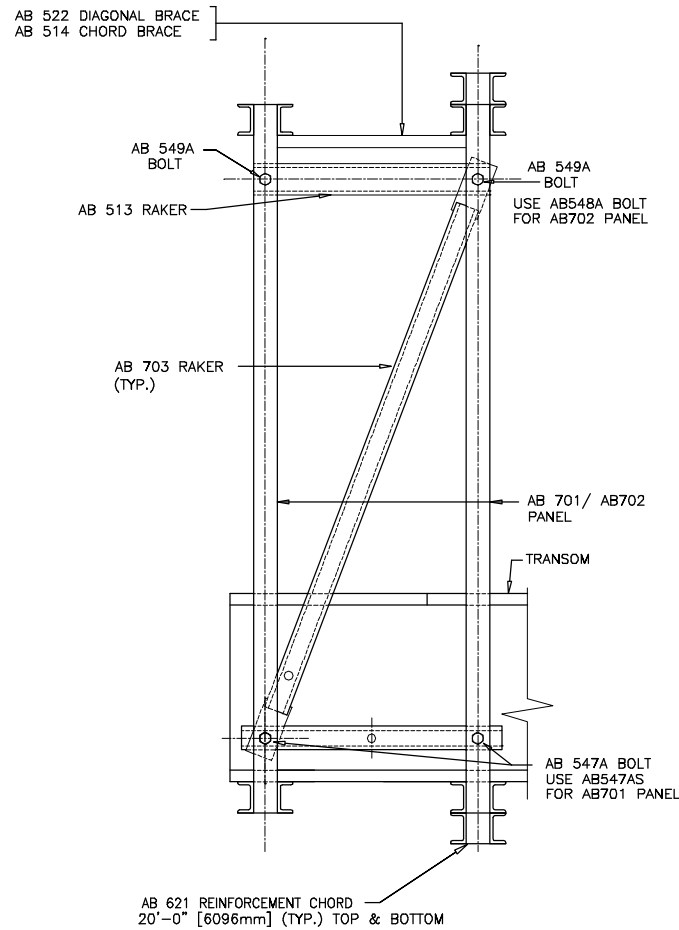





PART NO.	DESCRIPTION	QUANTITY
CLIENT & PROJECT		
CUMBERLAND RESOURCES		
DRAWING TITLE		
TYPICAL BRIDGE DETAILS 100ft DSR1-EW HEAVY TIMBER DECK BRIDGE		
	SCALE AS SHOWN	DATE
	DESIGNED	DAY MO. YR.
	DRAWN RJ	17 07 06
	CHECKED RT	
	FILE REF —	
DWG. NO.	14130	
SHEET NO.	2 OF 3	

THIS MATERIAL IS PRIVILEGED AND CONFIDENTIAL. IT IS INTENDED SOLELY FOR THE ADDRESSEE. ANY UNAUTHORIZED DISCLOSURE, REPRODUCTION, OR DISTRIBUTION IS PROHIBITED.

COPYRIGHT ACROW CORP 2006

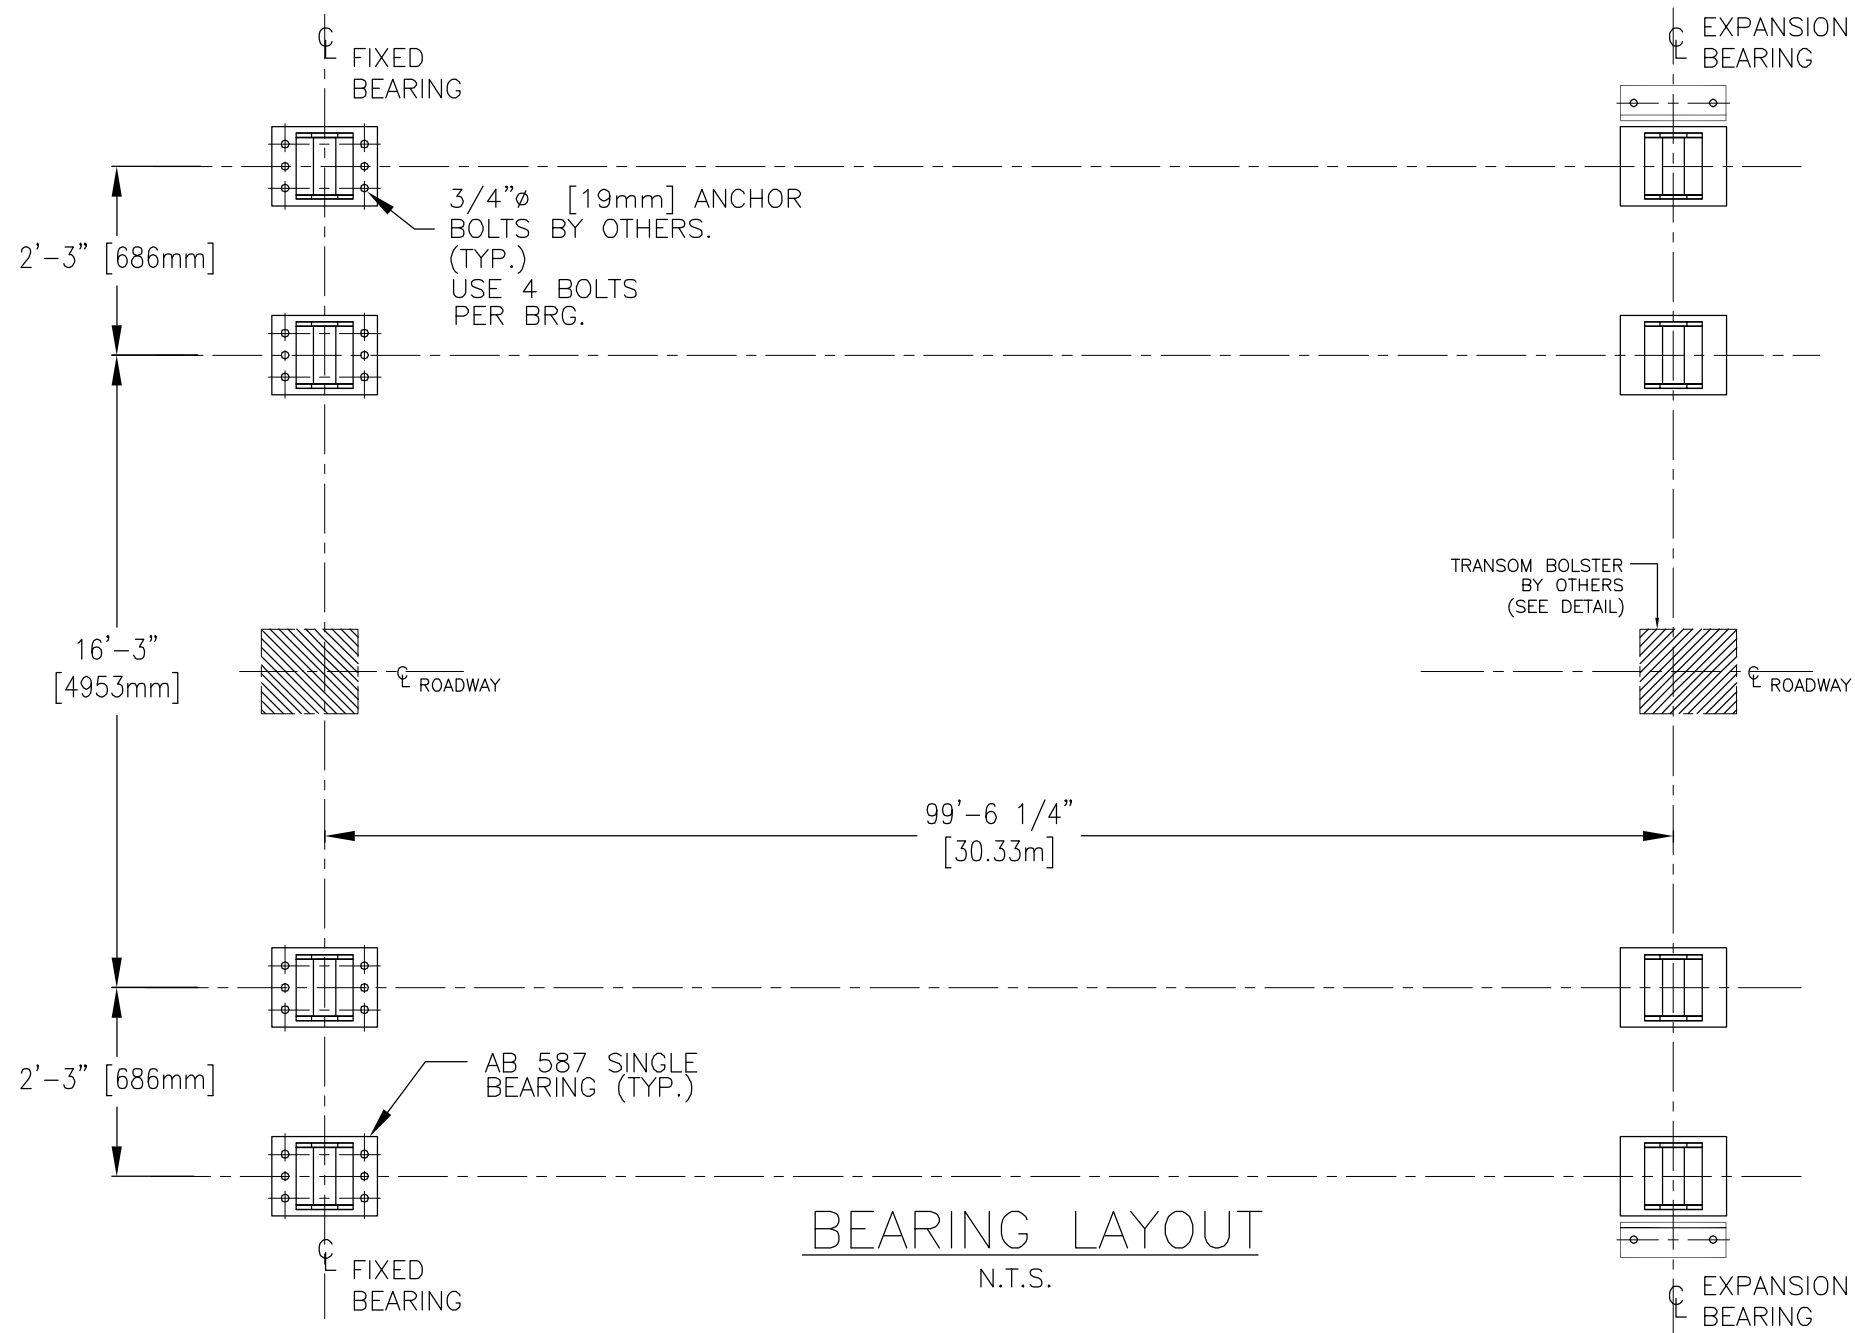

BEARING LAYOUT
N.T.S.

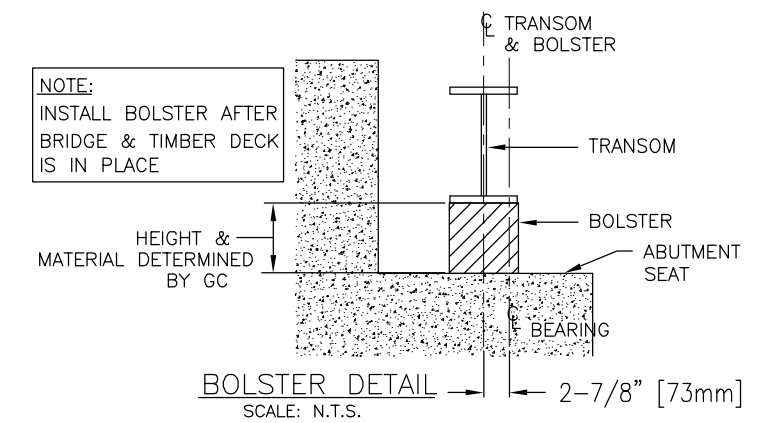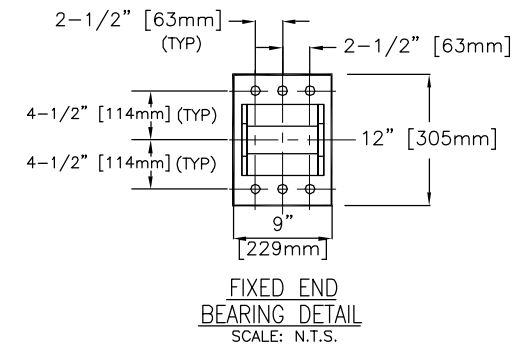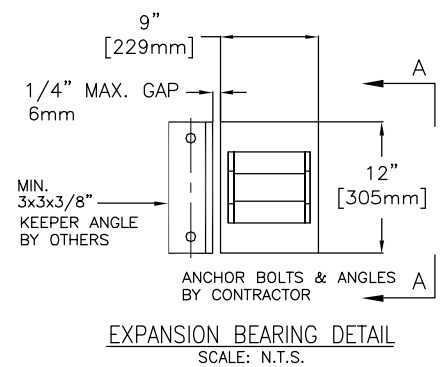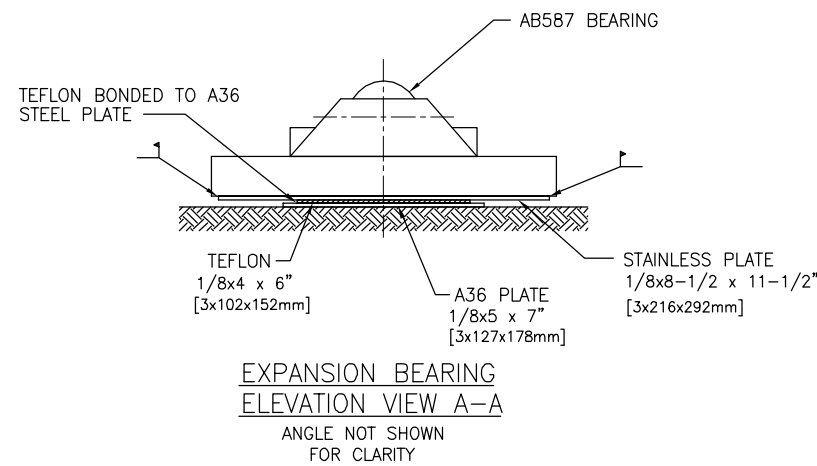

THIS MATERIAL IS PRIVILEGED AND CONFIDENTIAL. IT IS INTENDED SOLELY FOR THE ADDRESSEE. ANY UNAUTHORIZED DISCLOSURE, REPRODUCTION, OR DISTRIBUTION IS PROHIBITED. COPYRIGHT ACROW CORP 2006

PART NO.	DESCRIPTION	QUANTITY				
CLIENT & PROJECT						
CUMBERLAND RESOURCES						
DRAWING TITLE						
BEARING LAYOUT 100ft DSR1-EW HEAVY TIMBER DECK BRIDGE						
ACROW Limited All rights in these drawings and designs are strictly reserved and without our written consent shall be neither duplicated nor copied. Further, without our express consent, the user of these drawings and designs shall be limited to the person, firm or company named herein and they shall not be submitted nor loaned to any third party (in whole or in part), nor shall any third party be informed of or given access to these drawings in any manner whatsoever.		SCALE AS SHOWN		DATE		
				DAY	MO.	YR.
		DESIGNED				
		DRAWN	RJ	17	07	06
		CHECKED	RT			
FILE REF		—				
DWG. NO.		14130				
SHEET NO.		3 OF 3				

ACROW Limited

All rights in these drawings and designs are strictly reserved and without our written consent shall be neither duplicated nor copied. Further, without our express consent, the user of these drawings and designs shall be limited to the person, firm or company named herein and they shall not be submitted nor loaned to any third party (in whole or copy), nor shall any third party be informed of or given access to these drawings in any manner.