


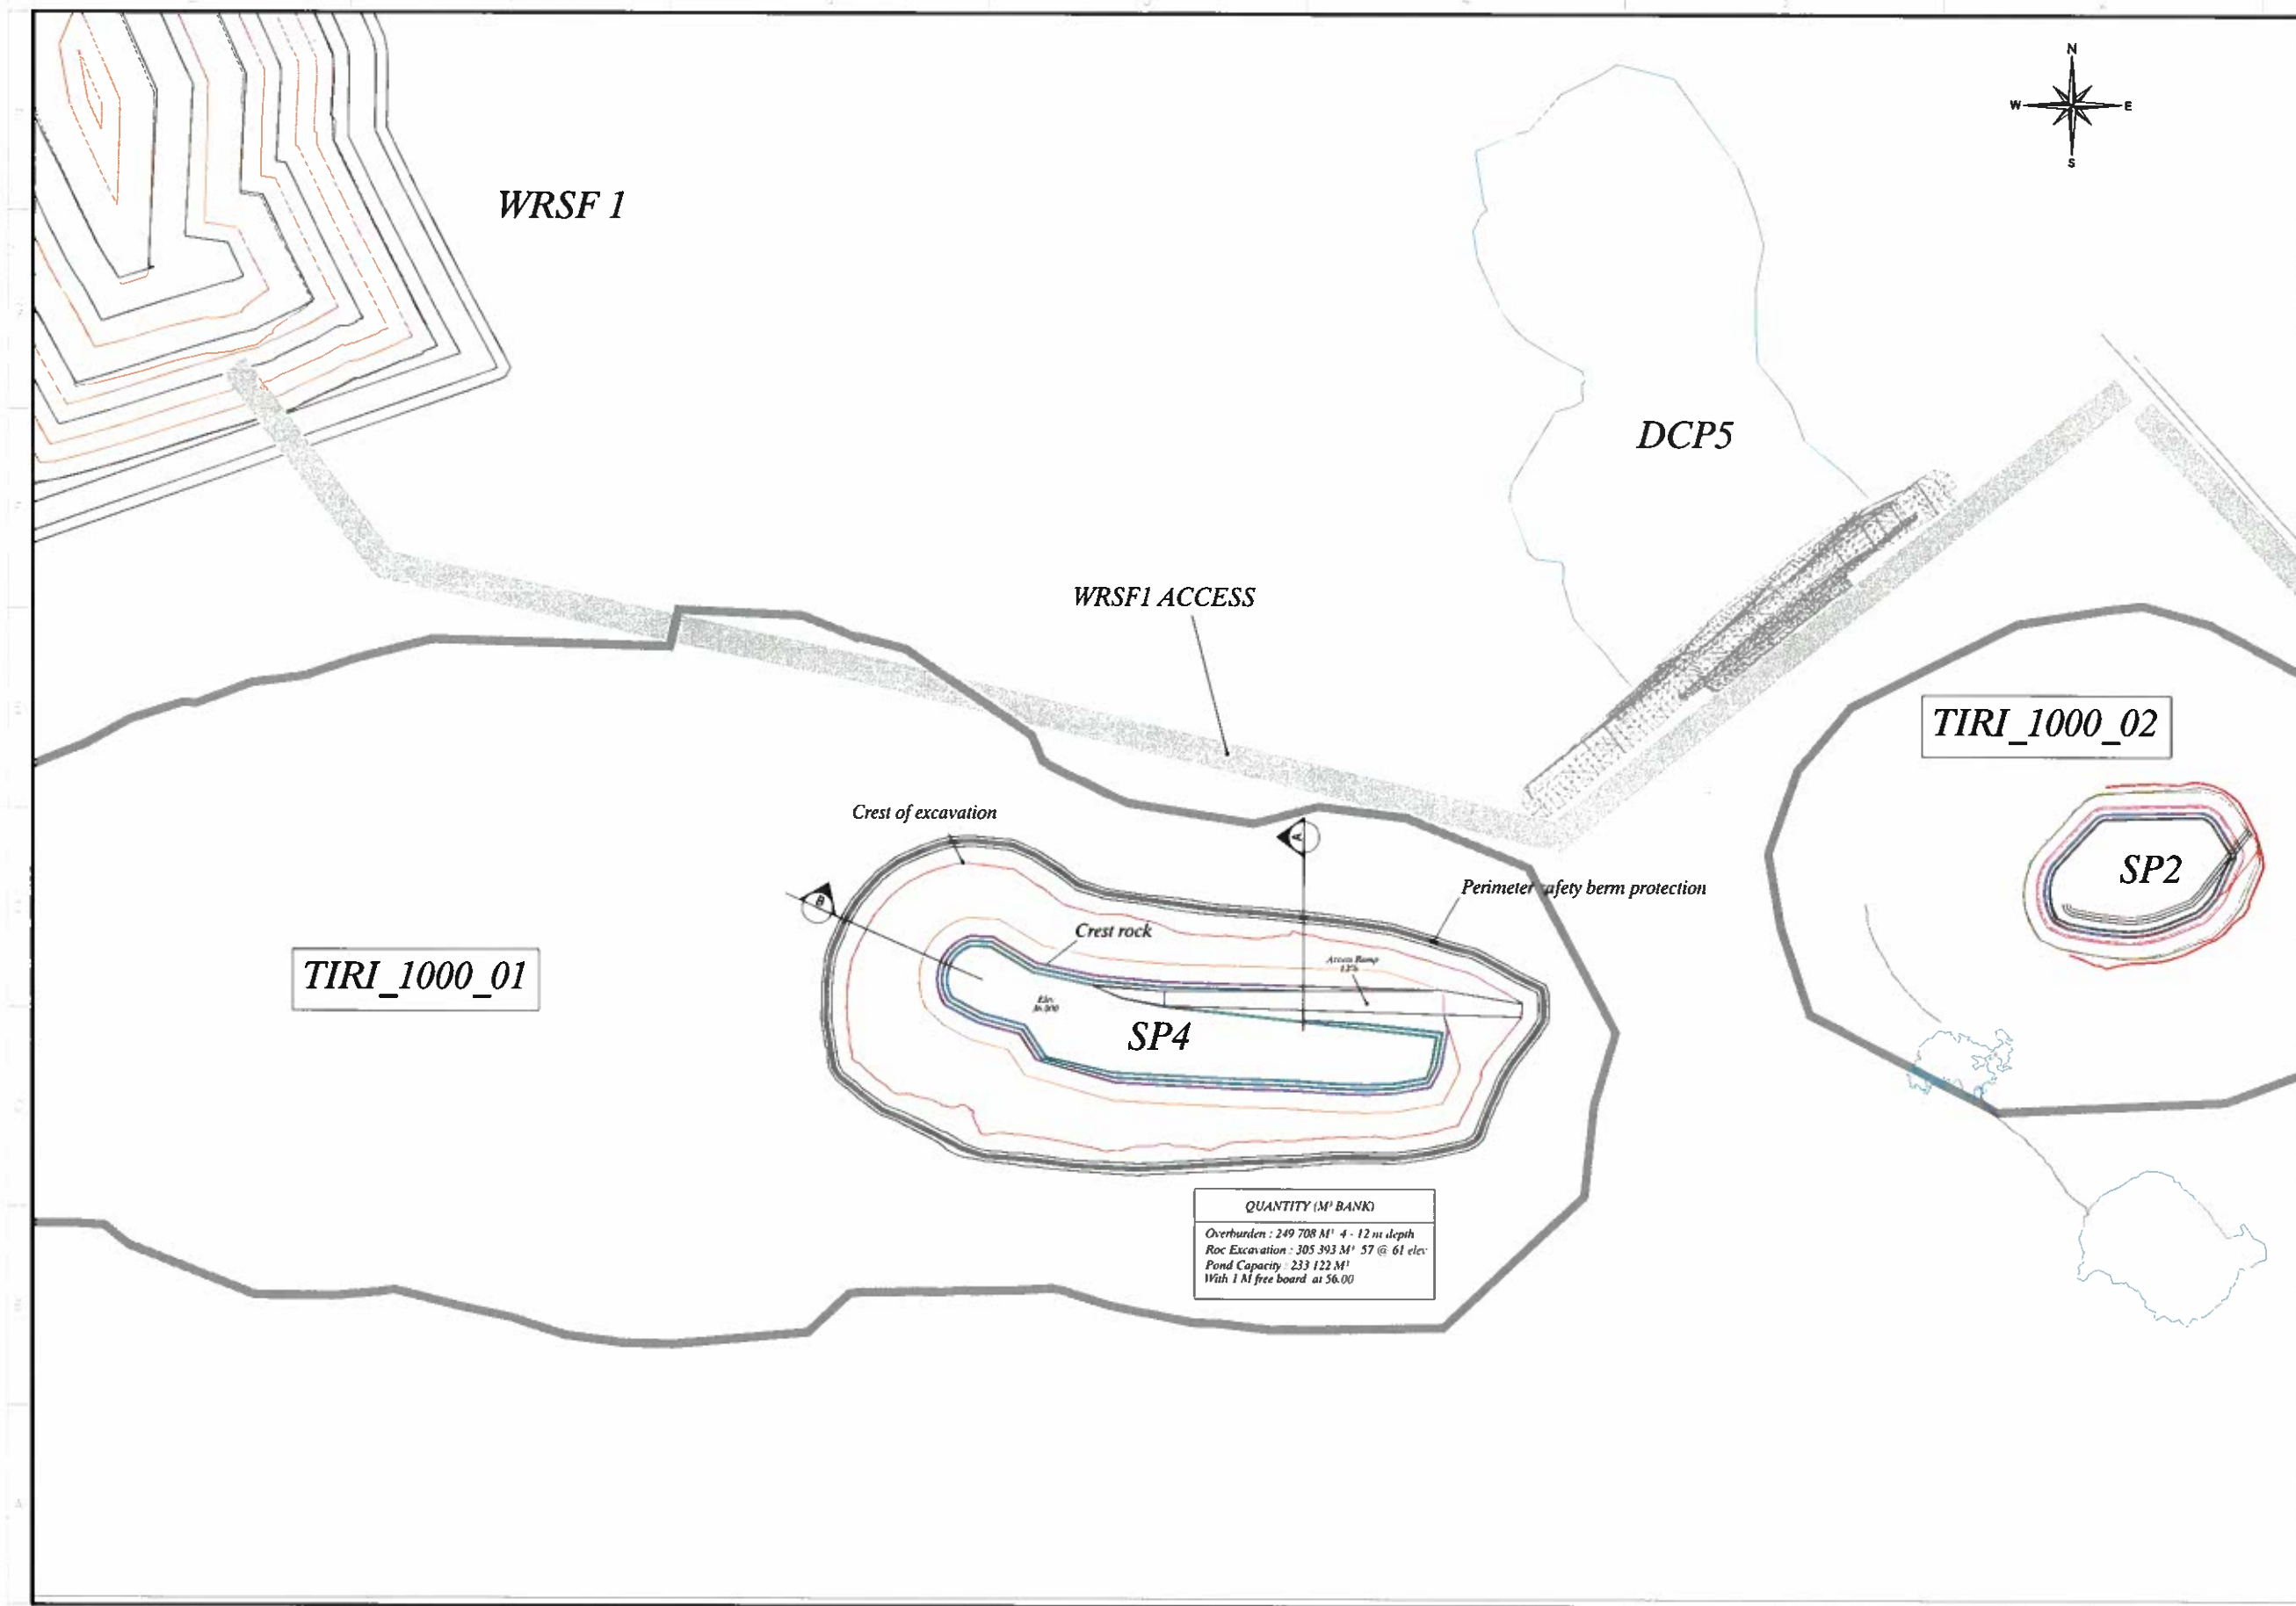

REGISTERED PROFESSIONAL ENGINEER
J.J. PYLUX
LICENSEE
NTNU
Sept 30, 2019

NOTES GÉNÉRALES / GENERAL NOTES

DESSINS EN RÉFÉRENCE / REFERENCE DRAWINGS

NO.	DATE	DESCRIPTION
1		
2		
3		
4		
5		
6		
7		
8		
9		
10		

AGNICO EAGLE



REVISIONS

NO.	DATE	DESCRIPTION	BY	CHK
1				
2				
3				
4				
5				
6				
7				
8				
9				
10				

TIME / MILE

SALINE WATER STORAGE 4 (SP4)
VIEW PLAN

DESIGNED BY: YANICK HAMEL DATE: 2019-09-20
CHECKED BY: JEN PYLUX DATE: 2019-09-20
APPROVED BY: DATE: 2019-09-20
ECHAQUE SCALE: NA DATE: 2019-09-20
NO. DESSIN: 6533-695-230-003
NO. PROJET: 6533 REVISION: A FEUILLE: 1 / 1

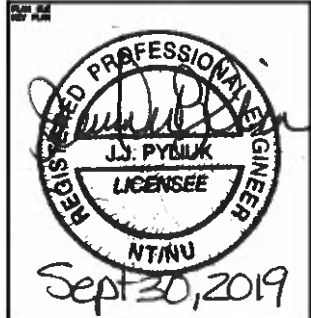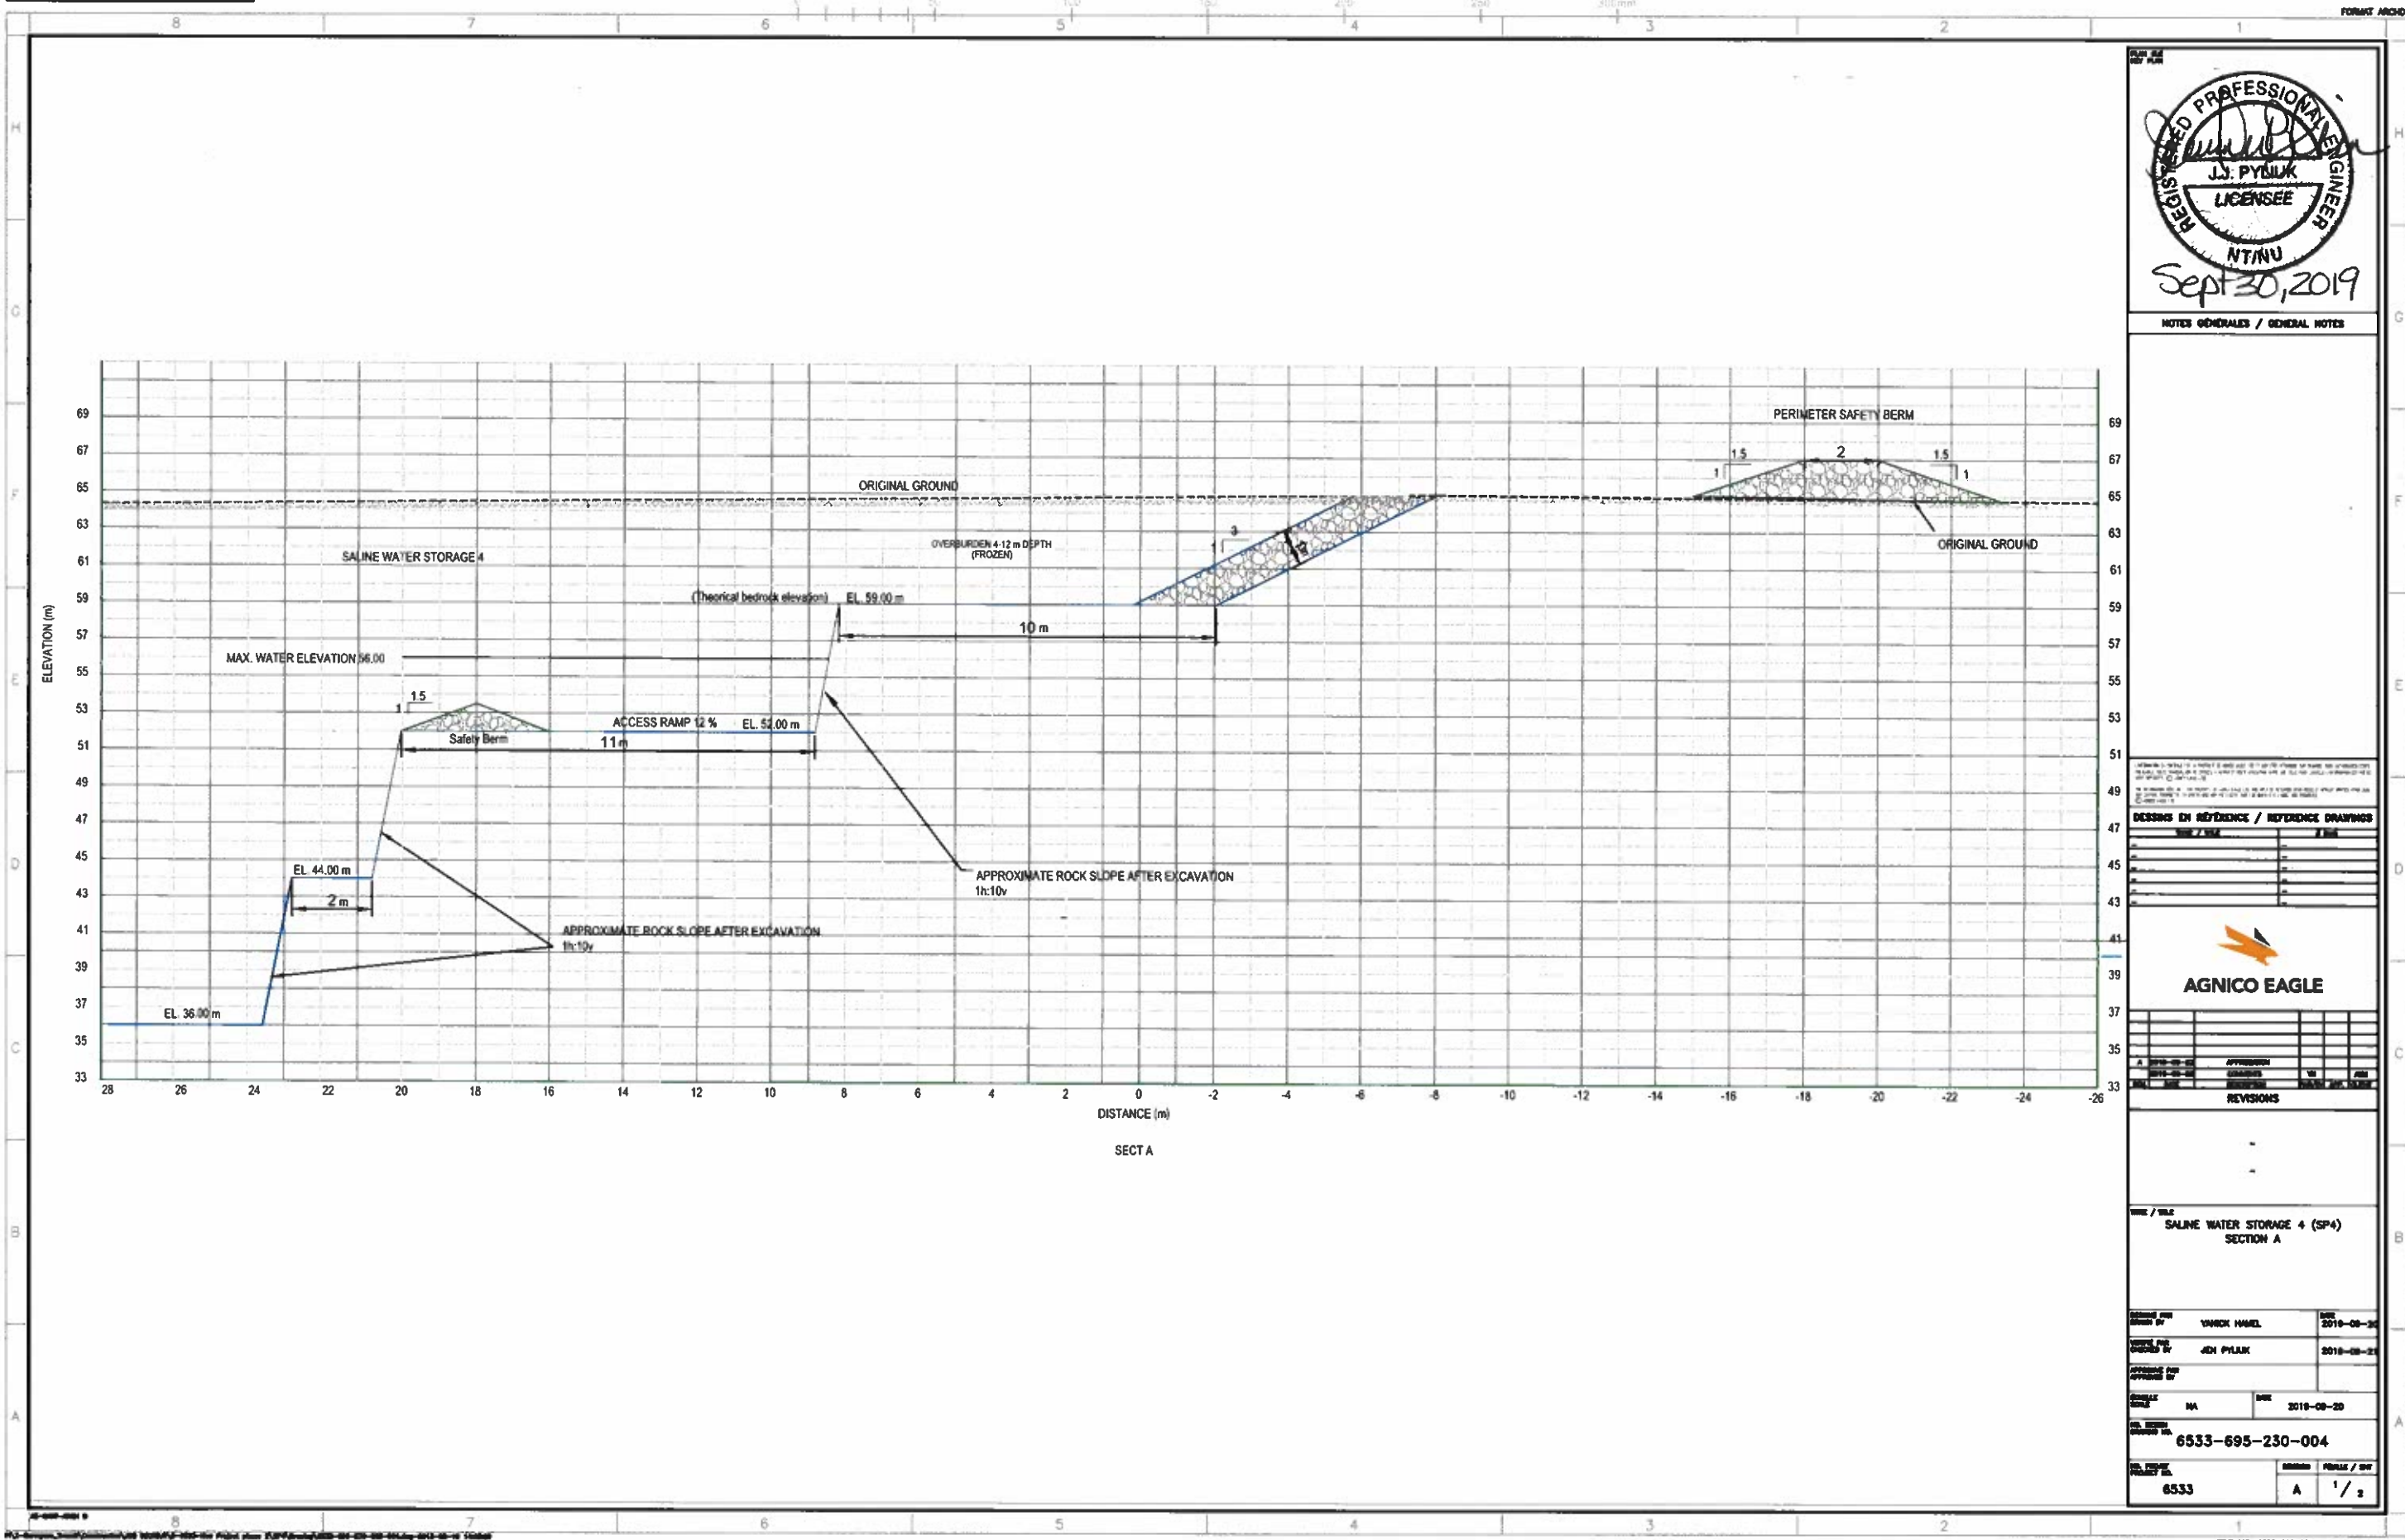

NOTES GÉNÉRALES / GENERAL NOTES

DESIGNS EN RÉFÉRENCE / REFERENCE DRAWINGS


NO.	DATE	DESCRIPTION

AGNICO EAGLE			
NO.	DATE	DESCRIPTION	BY

REVISIONS

NAME / TITLE
SALINE WATER STORAGE 4 (SP4)
SECTION A

CHECKED BY	JEN PYLUK	DATE	2019-08-21
APPROVED BY		DATE	
SCALE	NA	DATE	2019-08-20
PROJECT NO.	6533-695-230-004		
PROJECT NO.	6533	SECTION	A

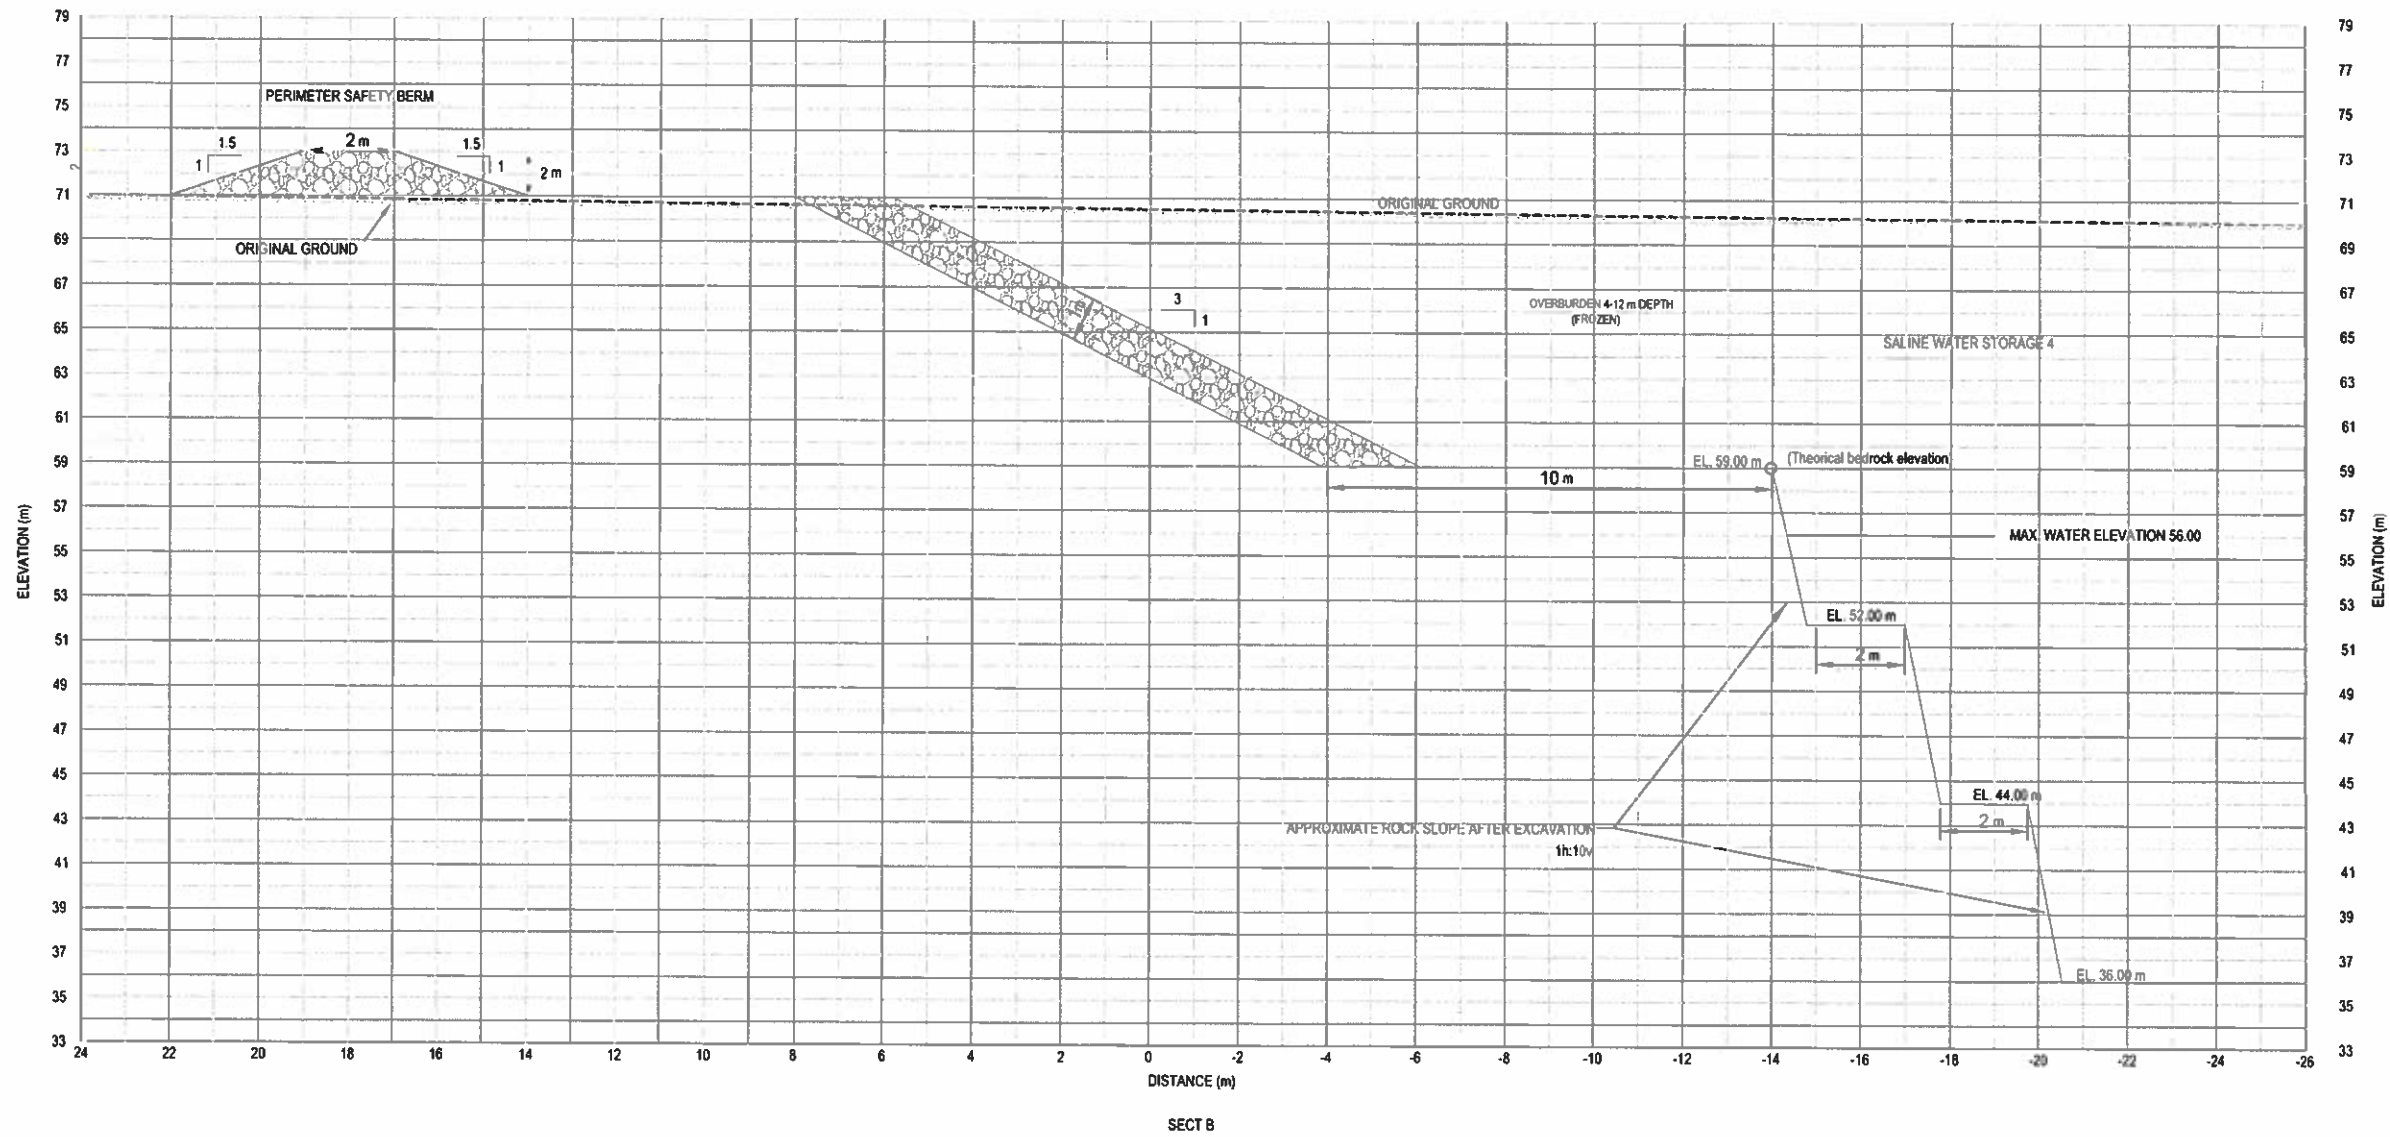

REGISTERED PROFESSIONAL ENGINEER
J.J. PYLUK
LICENSEE
NT/NU
SEPT 30, 2019

NOTES GÉNÉRALES / GENERAL NOTES






DESIGNS EN RÉFÉRENCE / REFERENCE DRAWINGS		
NO.	DATE	DESCRIPTION
1		
2		
3		
4		
5		

AGNICO EAGLE			

REVISIONS			

SALINE WATER STORAGE 4 (SP4) SECTION B			
6533-695-230-004			
FILE NO.	6533	REVISION	FILE NO. / REV A / 2