



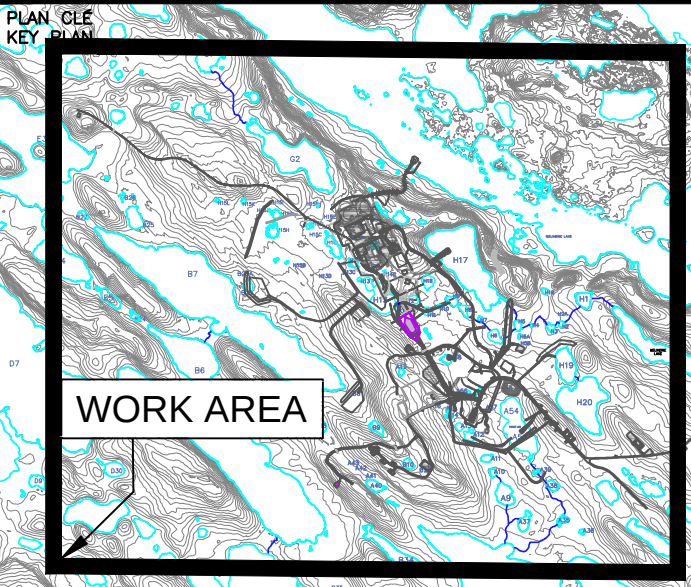

LEGEND  CATCHMENT BOUNDARY  SERVICE ROAD  HAUL ROAD  NON CONTACT WATERBODY  CONTACT WATERBODY  WATER COLLECTION POND  DRAINED POND AREA  OPEN PIT  OVERBURDEN  WASTE ROCK  ORE  TAILINGS  INDUSTRIAL SITE PAD  CONTACT WATER FLOW DIRECTION			
 AGNICO EAGLE			
 TETRA TECH EBA			
L'INFORMATION CI-DESSOUS EST LA PROPRIÉTÉ DE AGNICO EAGLE LTD. ET DOIT ÊTRE RETENUEE SUR DEMANDE, SANS AUTORISATION ÉCRITE PRÉALABLE. TOUTE TRANSMISSION DE CONTEXTE À AUTRUI ET TOUTE UTILISATION AUTRE QUE CELLE POUR LAQUELLE L'INFORMATION EST PRÉVUE, SONT INTERDITES. © AGNICO EAGLE LTD.			
THE INFORMATION HERE ON IS THE PROPERTY OF AGNICO EAGLE LTD. AND MUST BE RETURNED UPON REQUEST. WITHOUT WRITTEN PERMISSION, ANY COPYING, TRANSMISSION, TO OTHERS AND ANY USE EXCEPT THAT FOR WHICH IT IS LOANED ARE PROHIBITED. © AGNICO EAGLE LTD.			
			
TITRE / TITLE		# DWG	
DESSINS EN RÉFÉRENCE/REFERENCE DRAWINGS			
A	ISSUED FOR REVIEW	08-05-2016	GZ
REV	DESCRIPTION	DATE	PAR BY
REVISIONS			
DESSINÉ PAR DRAWN BY		EP	DATE 08-05-2016
VÉRIFIÉ PAR CHECKED BY		GZ	08-05-2016
APPROUVÉ PAR APPROVED BY			
No. PROJET PROJECT NO.		6515	
DATE			
TITRE / TITLE AGNICO EAGLE – MELIADINE GOLD PROJECT FIGURE 2 GENERAL SITE LAYOUT PLAN FOR PROPOSED INFRASTRUCTURE DURING MINE OPERATION (YEAR 7)			
ÉCHELLE/ SCALE		FICHIER FILE	
1:15000		.DWG	
No. DESSIN/ DRAWING NO.		REVISION	FEUILLE/SHT 1 / 1
		A	

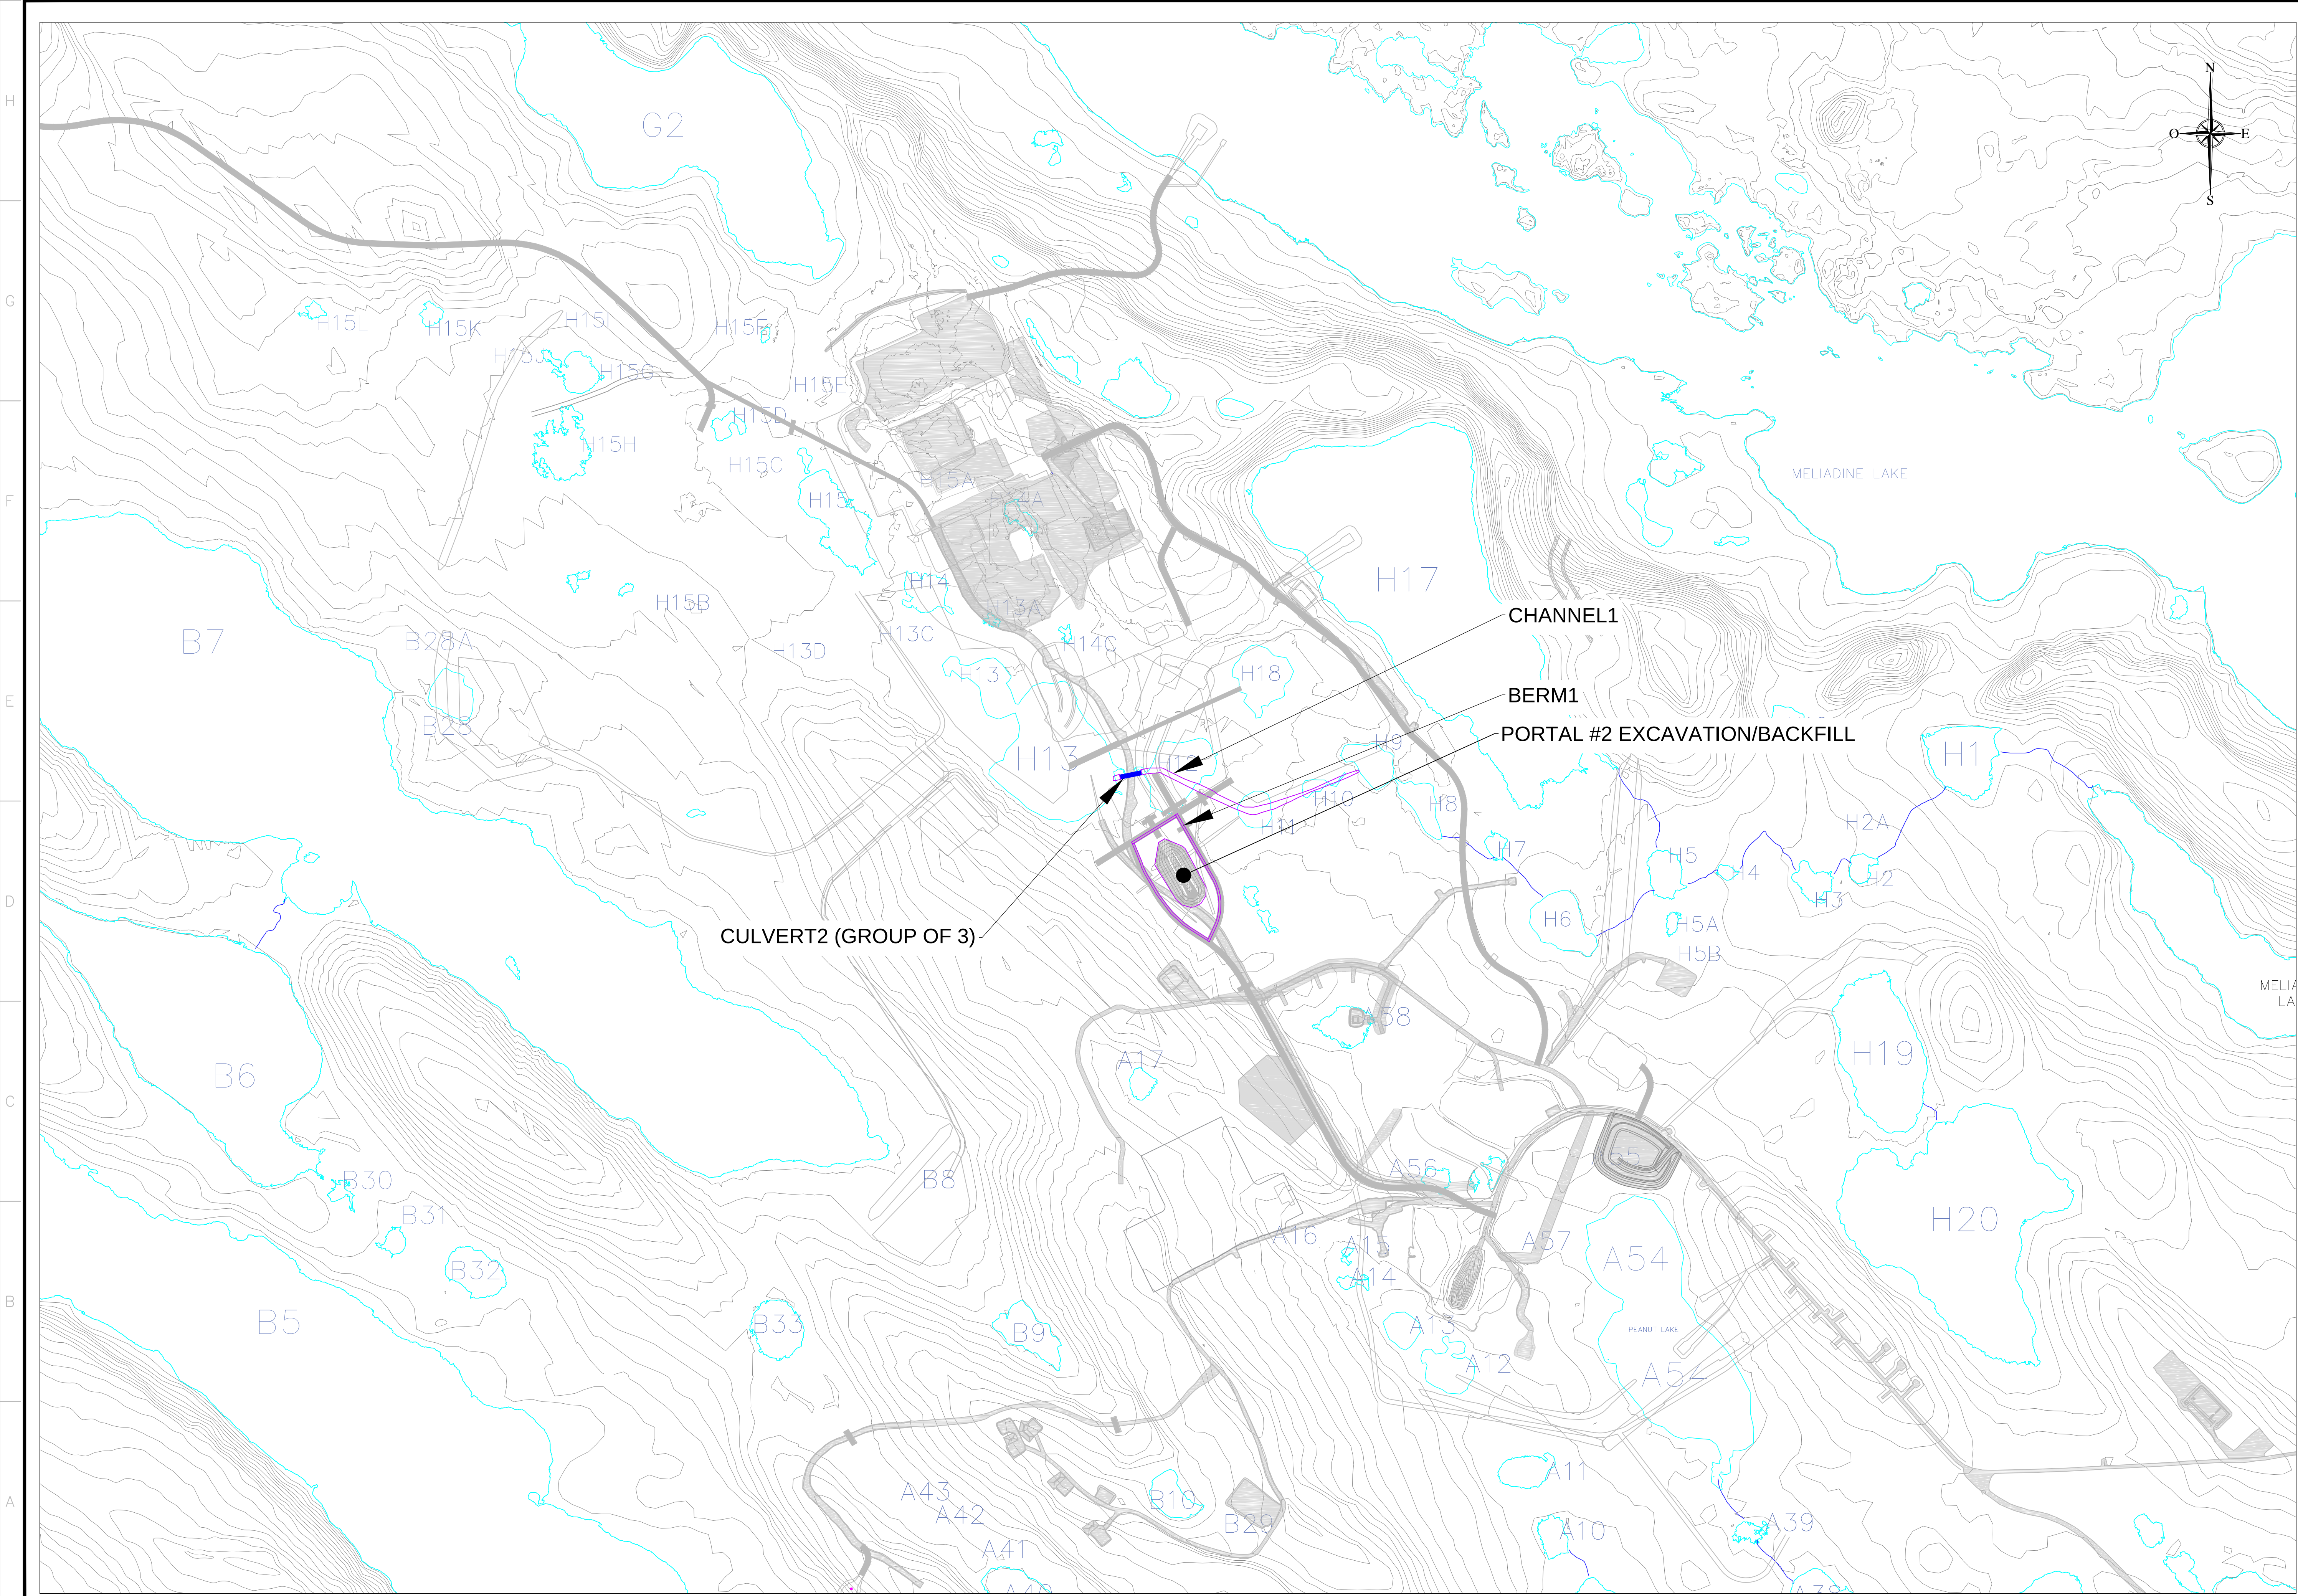

NOTES GÉNÉRALES / GENERAL NOTES

- LEGEND :**
- WATER MANAGEMENT INFRASTRUCTURE IN THE SCOPE OF THE DESIGN REPORT
 - CULVERT
 - EARTHWORKS TO BE COMPLETED
 - COMPLETED EARTHWORKS



INFORMATION IS CONTAINED ON THE PROPERTY OF AGNICO EAGLE LTD. AND NOT BE REPRODUCED OR TRANSMITTED IN ANY FORM OR BY ANY MEANS, ELECTRONIC OR MECHANICAL, WITHOUT WRITTEN PERMISSION. ANY REPRODUCTION OR TRANSMISSION OF THIS INFORMATION WITHOUT WRITTEN PERMISSION IS PROHIBITED. © AGNICO EAGLE LTD.

DESSINS EN RÉFÉRENCE / REFERENCE DRAWINGS

TITLE / TITRE	# DWG



REV	DATE	DESCRIPTION	PAR/BY	APP.	CLIENT
A	2017-02-17	ISSUED FOR PERMIT	C.M.	J.A.	

REVISIONS

TITRE / TITLE
AGNICO-EAGLE - MELIADINE DIVISION
LAYOUT OF THE PROPOSED
WATER MANAGEMENT INFRASTRUCTURE
CHANNEL1, BERM1, AND CULVERT2

DESSINÉ PAR DRAWN BY	CHRISTOPHER MORIN	DATE 2017-02-13
VÉRIFIÉ PAR CHECKED BY	MELANIE YIP WOON SUN	2017-02-13
APPROUVÉ PAR APPROVED BY	JOSEÉ ALARIE	2017-02-13

ÉCHELLE
SCALE 1:6000

DATE 2017-02-13



NO. DESSIN
DRAWING NO.

FIGURE 3

NO. PROJET PROJECT NO.	REVISION	FEUILLE / SHEET
6515/28920	A	1 / 1

APPENDIX B

Construction drawings

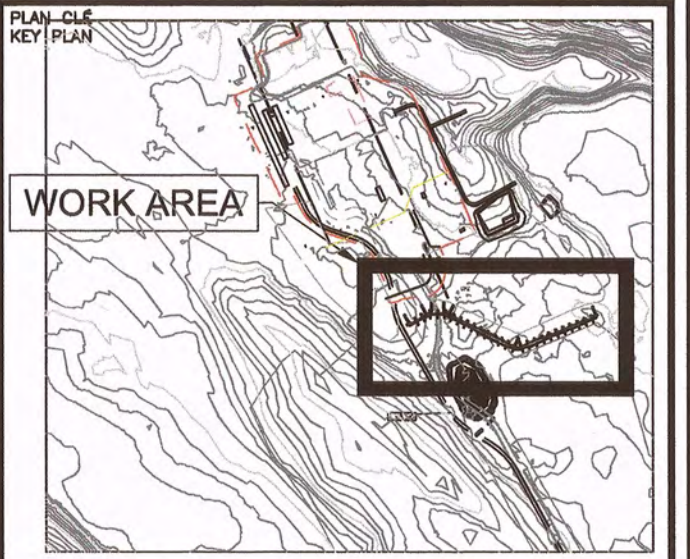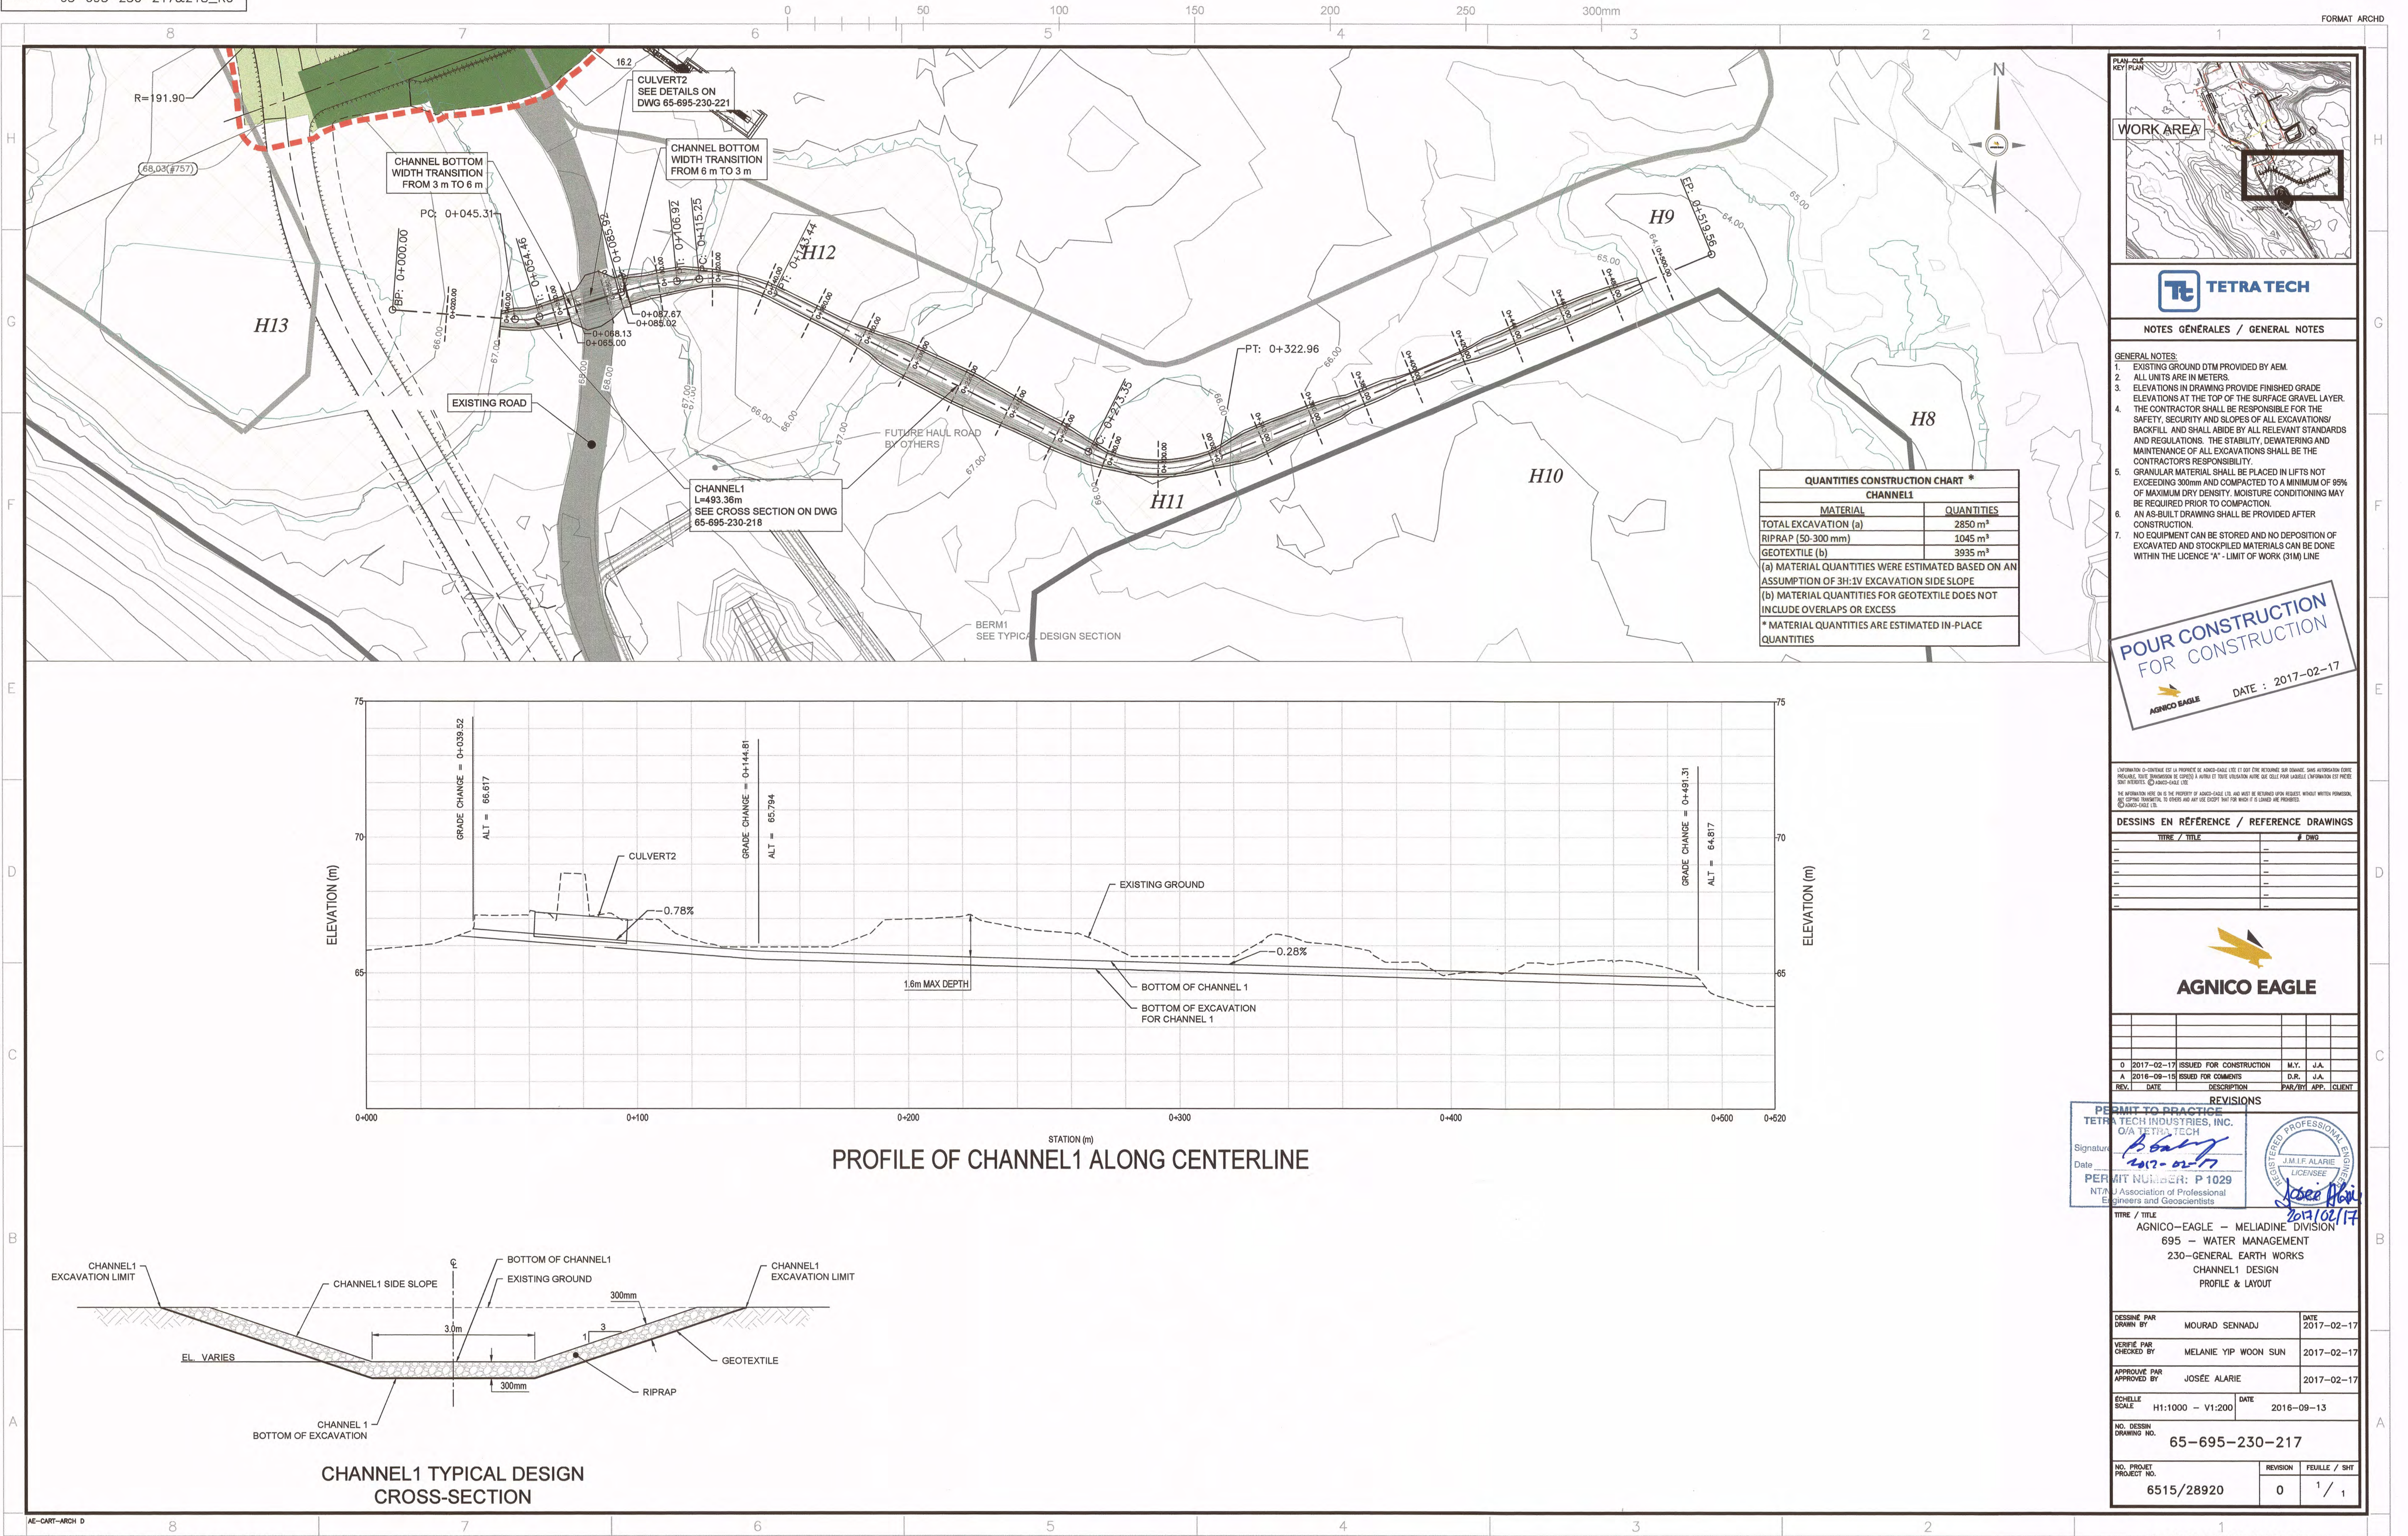

NOTES GÉNÉRALES / GENERAL NOTES

- GENERAL NOTES:
- EXISTING GROUND DTM PROVIDED BY AEM.
 - ALL UNITS ARE IN METERS.
 - ELEVATIONS IN DRAWING PROVIDE FINISHED GRADE ELEVATIONS AT THE TOP OF THE SURFACE GRAVEL LAYER.
 - THE CONTRACTOR SHALL BE RESPONSIBLE FOR THE SAFETY, SECURITY AND SLOPES OF ALL EXCAVATIONS/ BACKFILL AND SHALL ABIDE BY ALL RELEVANT STANDARDS AND REGULATIONS. THE STABILITY, DEWATERING AND MAINTENANCE OF ALL EXCAVATIONS SHALL BE THE CONTRACTOR'S RESPONSIBILITY.
 - GRANULAR MATERIAL SHALL BE PLACED IN LIFTS NOT EXCEEDING 300mm AND COMPACTED TO A MINIMUM OF 95% OF MAXIMUM DRY DENSITY. MOISTURE CONDITIONING MAY BE REQUIRED PRIOR TO COMPACTION.
 - AN AS-BUILT DRAWING SHALL BE PROVIDED AFTER CONSTRUCTION.
 - NO EQUIPMENT CAN BE STORED AND NO DEPOSITION OF EXCAVATED AND STOCKPILED MATERIALS CAN BE DONE WITHIN THE LICENCE 'A' - LIMIT OF WORK (31M) LINE.



CONSTRUCTION IS THE PROPERTY OF AGNICO-EAGLE LTD. IT IS NOT TO BE REPRODUCED, COPIED, OR TRANSMITTED IN ANY FORM OR BY ANY MEANS, ELECTRONIC OR MECHANICAL, INCLUDING PHOTOCOPYING, RECORDING, OR BY ANY INFORMATION STORAGE AND RETRIEVAL SYSTEM. ANY UNAUTHORIZED USE OF THIS DOCUMENTATION IS PROHIBITED. AGNICO-EAGLE LTD.

THE INFORMATION HEREON IS THE PROPERTY OF AGNICO-EAGLE LTD. AND MUST BE RETURNED UPON REQUEST WITHOUT WRITTEN PERMISSION. ANY OTHER INFORMATION TO OTHERS AND ANY USE EXCEPT THAT FOR WHICH IT IS ISSUED ARE PROHIBITED. AGNICO-EAGLE LTD.

DESSINS EN RÉFÉRENCE / REFERENCE DRAWINGS

TITLE / TITRE	# DWG
---	---
---	---
---	---
---	---
---	---



0	2017-02-17	ISSUED FOR CONSTRUCTION	M.Y.	J.A.
A	2016-09-15	ISSUED FOR COMMENTS	D.R.	J.A.
REV.	DATE	DESCRIPTION	PAR/APP.	CLIENT

PERMIT TO PRACTICE
TETRA TECH INDUSTRIES, INC.
OJA TETRA TECH
Signature: *[Signature]*
Date: *[Date]*
PERMIT NUMBER: P 1029
NTMA Association of Professional Engineers and Geoscientists

TITLE / TITRE
AGNICO-EAGLE - MELIADINE DIVISION
695 - WATER MANAGEMENT
230-GENERAL EARTH WORKS
CHANNEL 1 DESIGN
PROFILE & LAYOUT

DESSIN PAR DRAWN BY	MOURAD SENNAJ	DATE	2017-02-17
VÉRIFIÉ PAR CHECKED BY	MELANIE YIP WOON SUN	DATE	2017-02-17
APPROUVÉ PAR APPROVED BY	JOSEE ALARIE	DATE	2017-02-17

ECHELLE
SCALE H1:1000 - V1:200 DATE 2016-09-13

NO. DESSIN
DRAWING NO. 65-695-230-217

NO. PROJET PROJECT NO.	6515/28920	REVISION	0	FEUILLE / SHEET	1 / 1
---------------------------	------------	----------	---	-----------------	-------