




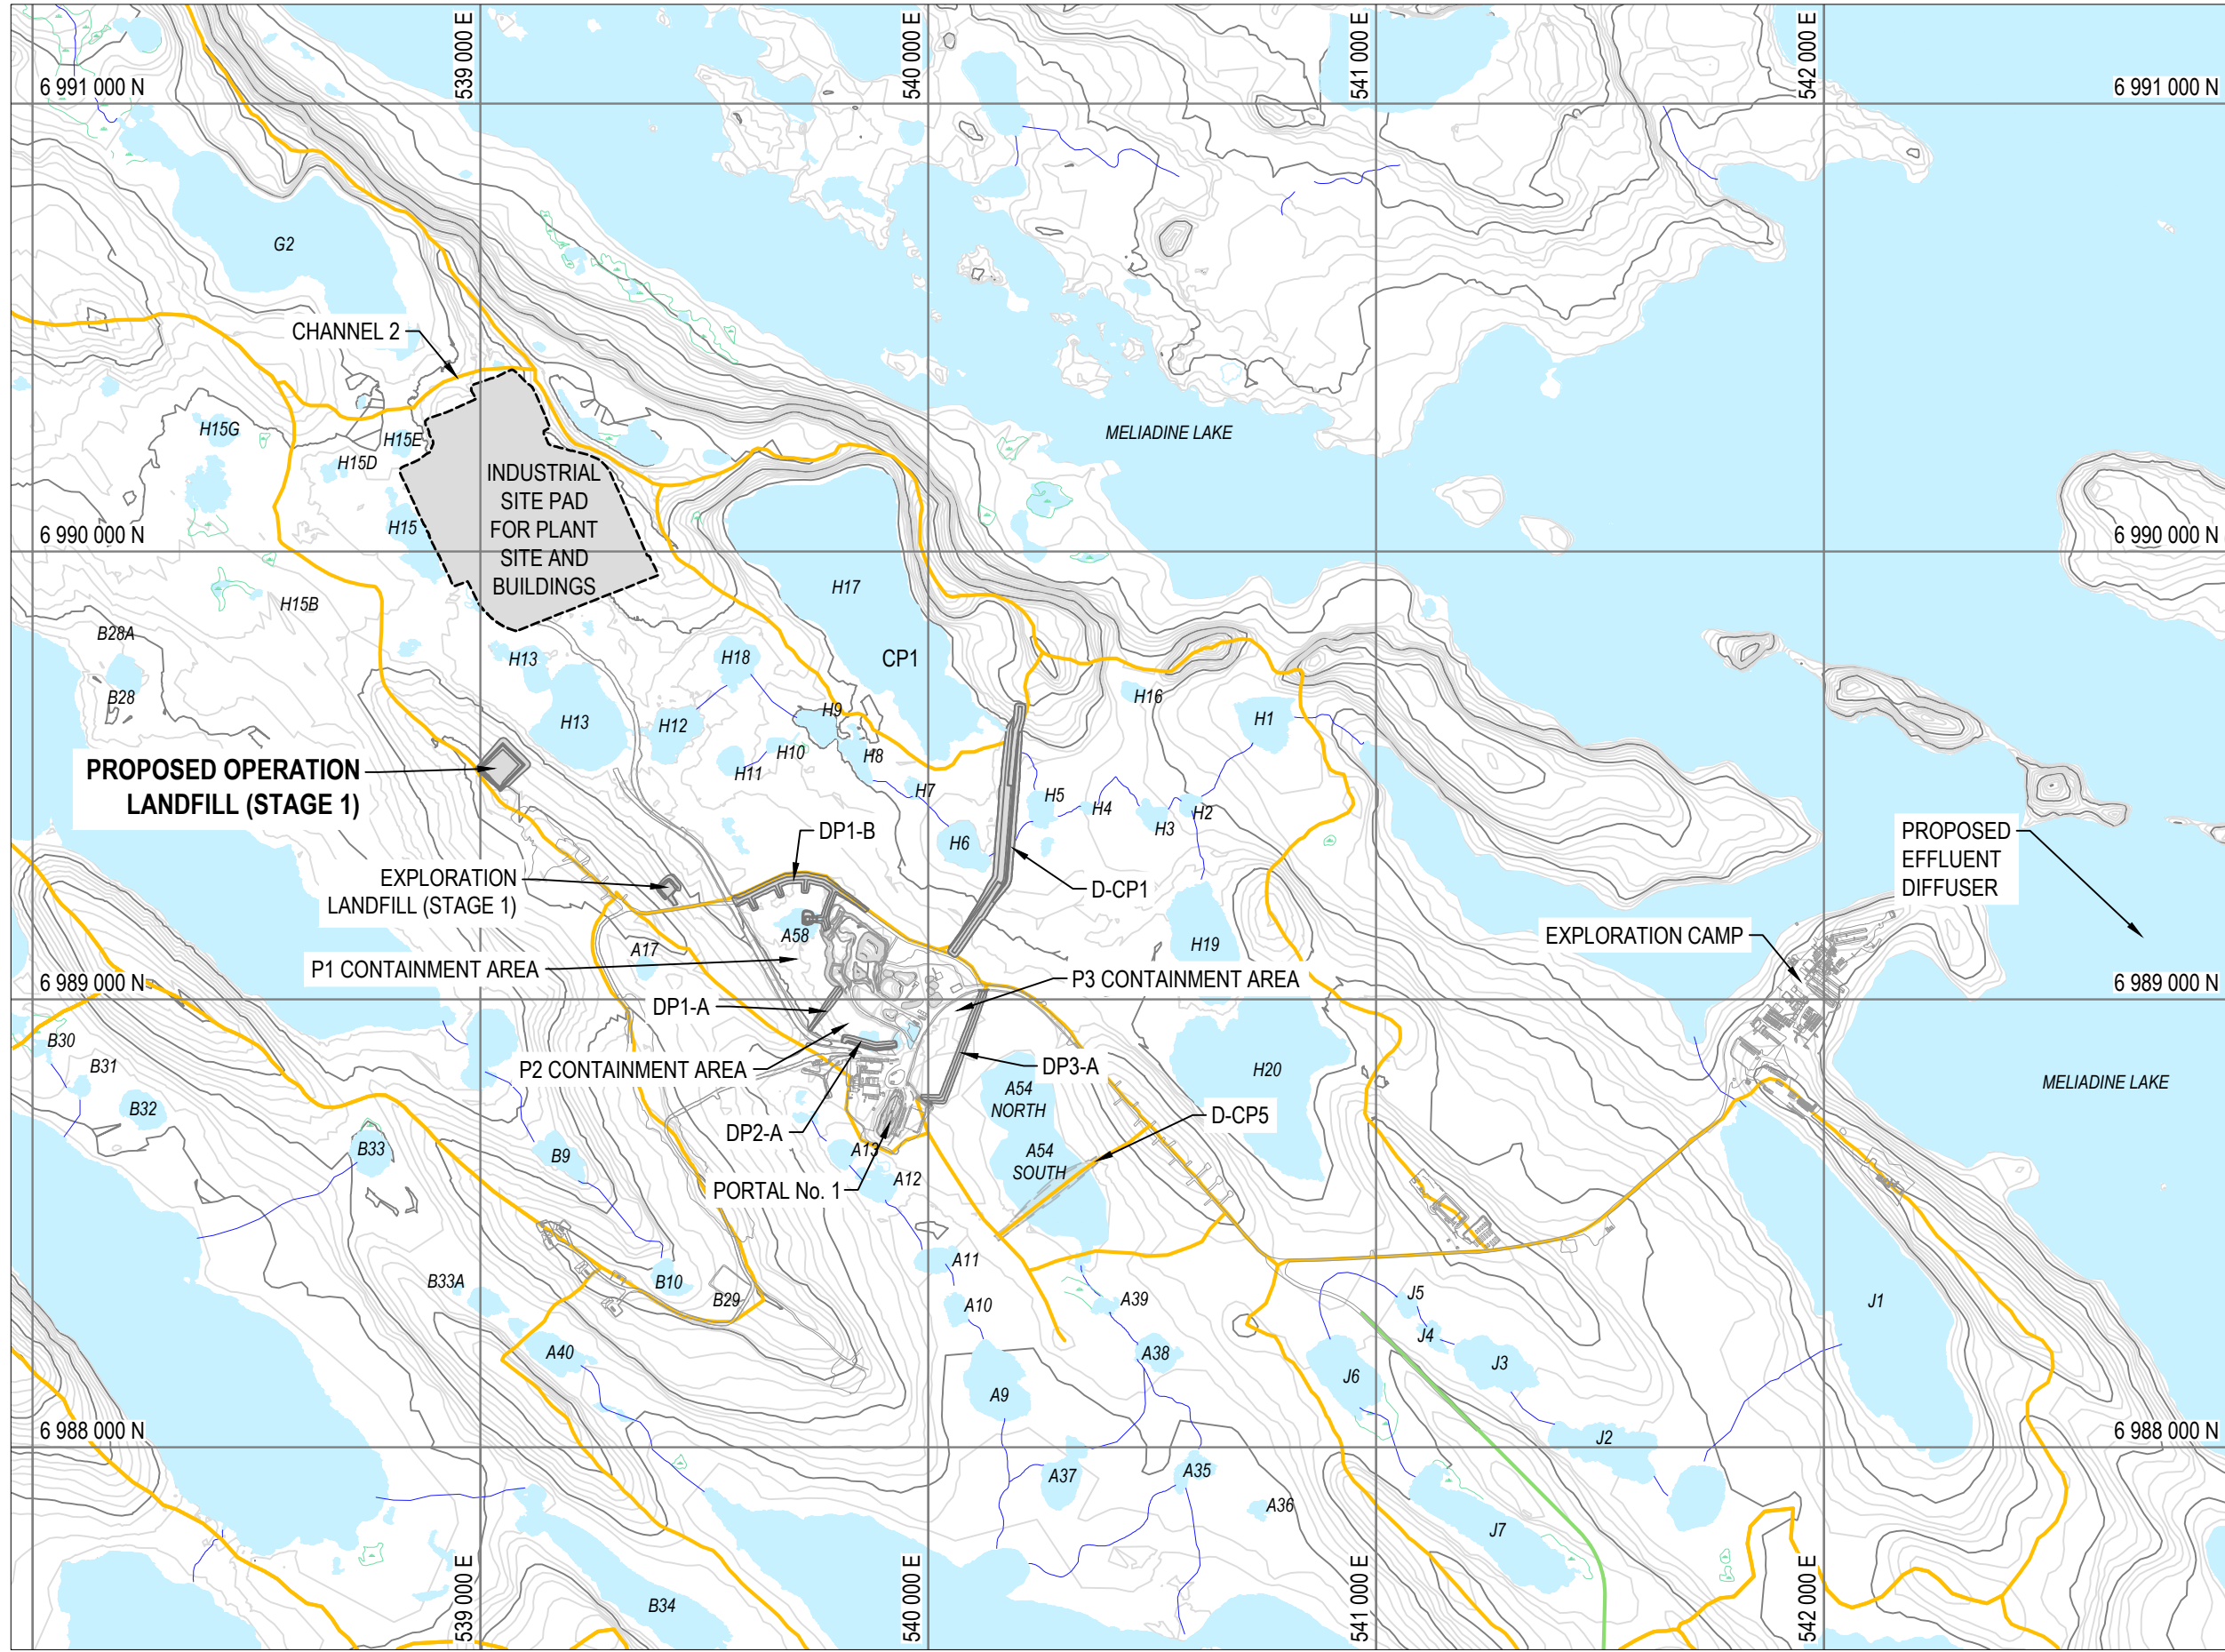

GENERAL SITE LOCATION
SCALE: 1:15,000

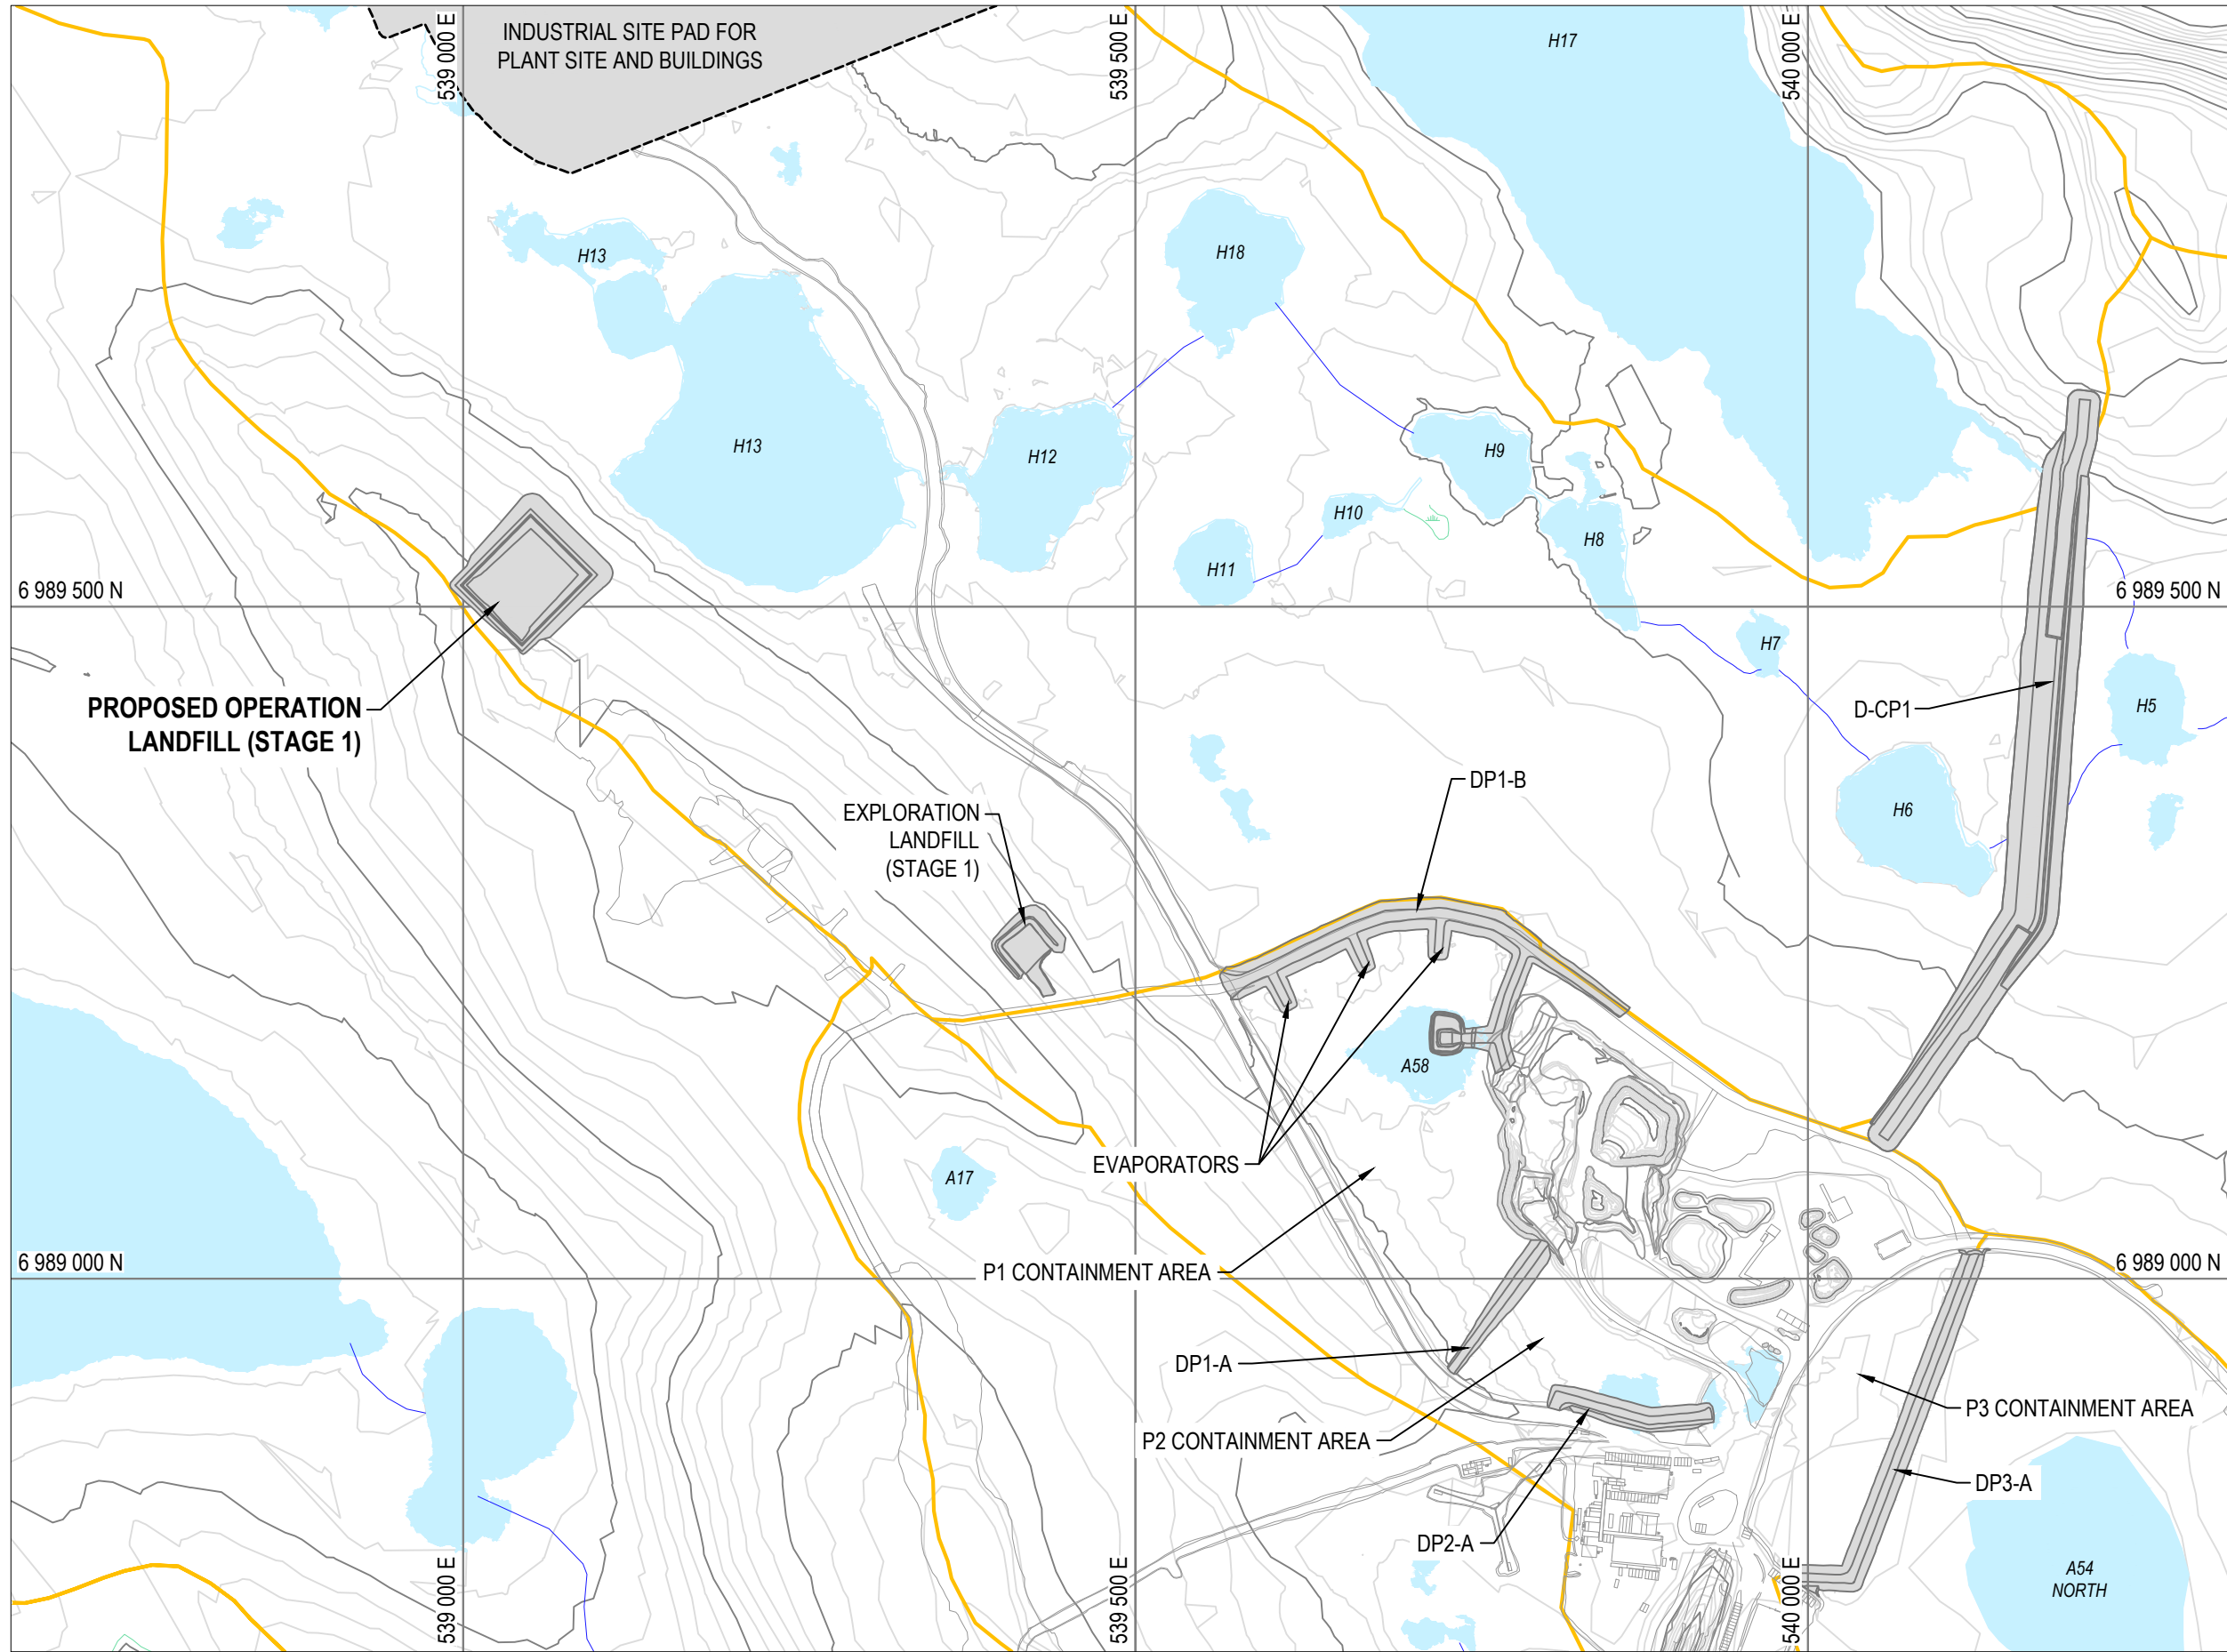

OPERATION LANDFILL (STAGE 1) SITE LOCATION
SCALE: 1:5,000

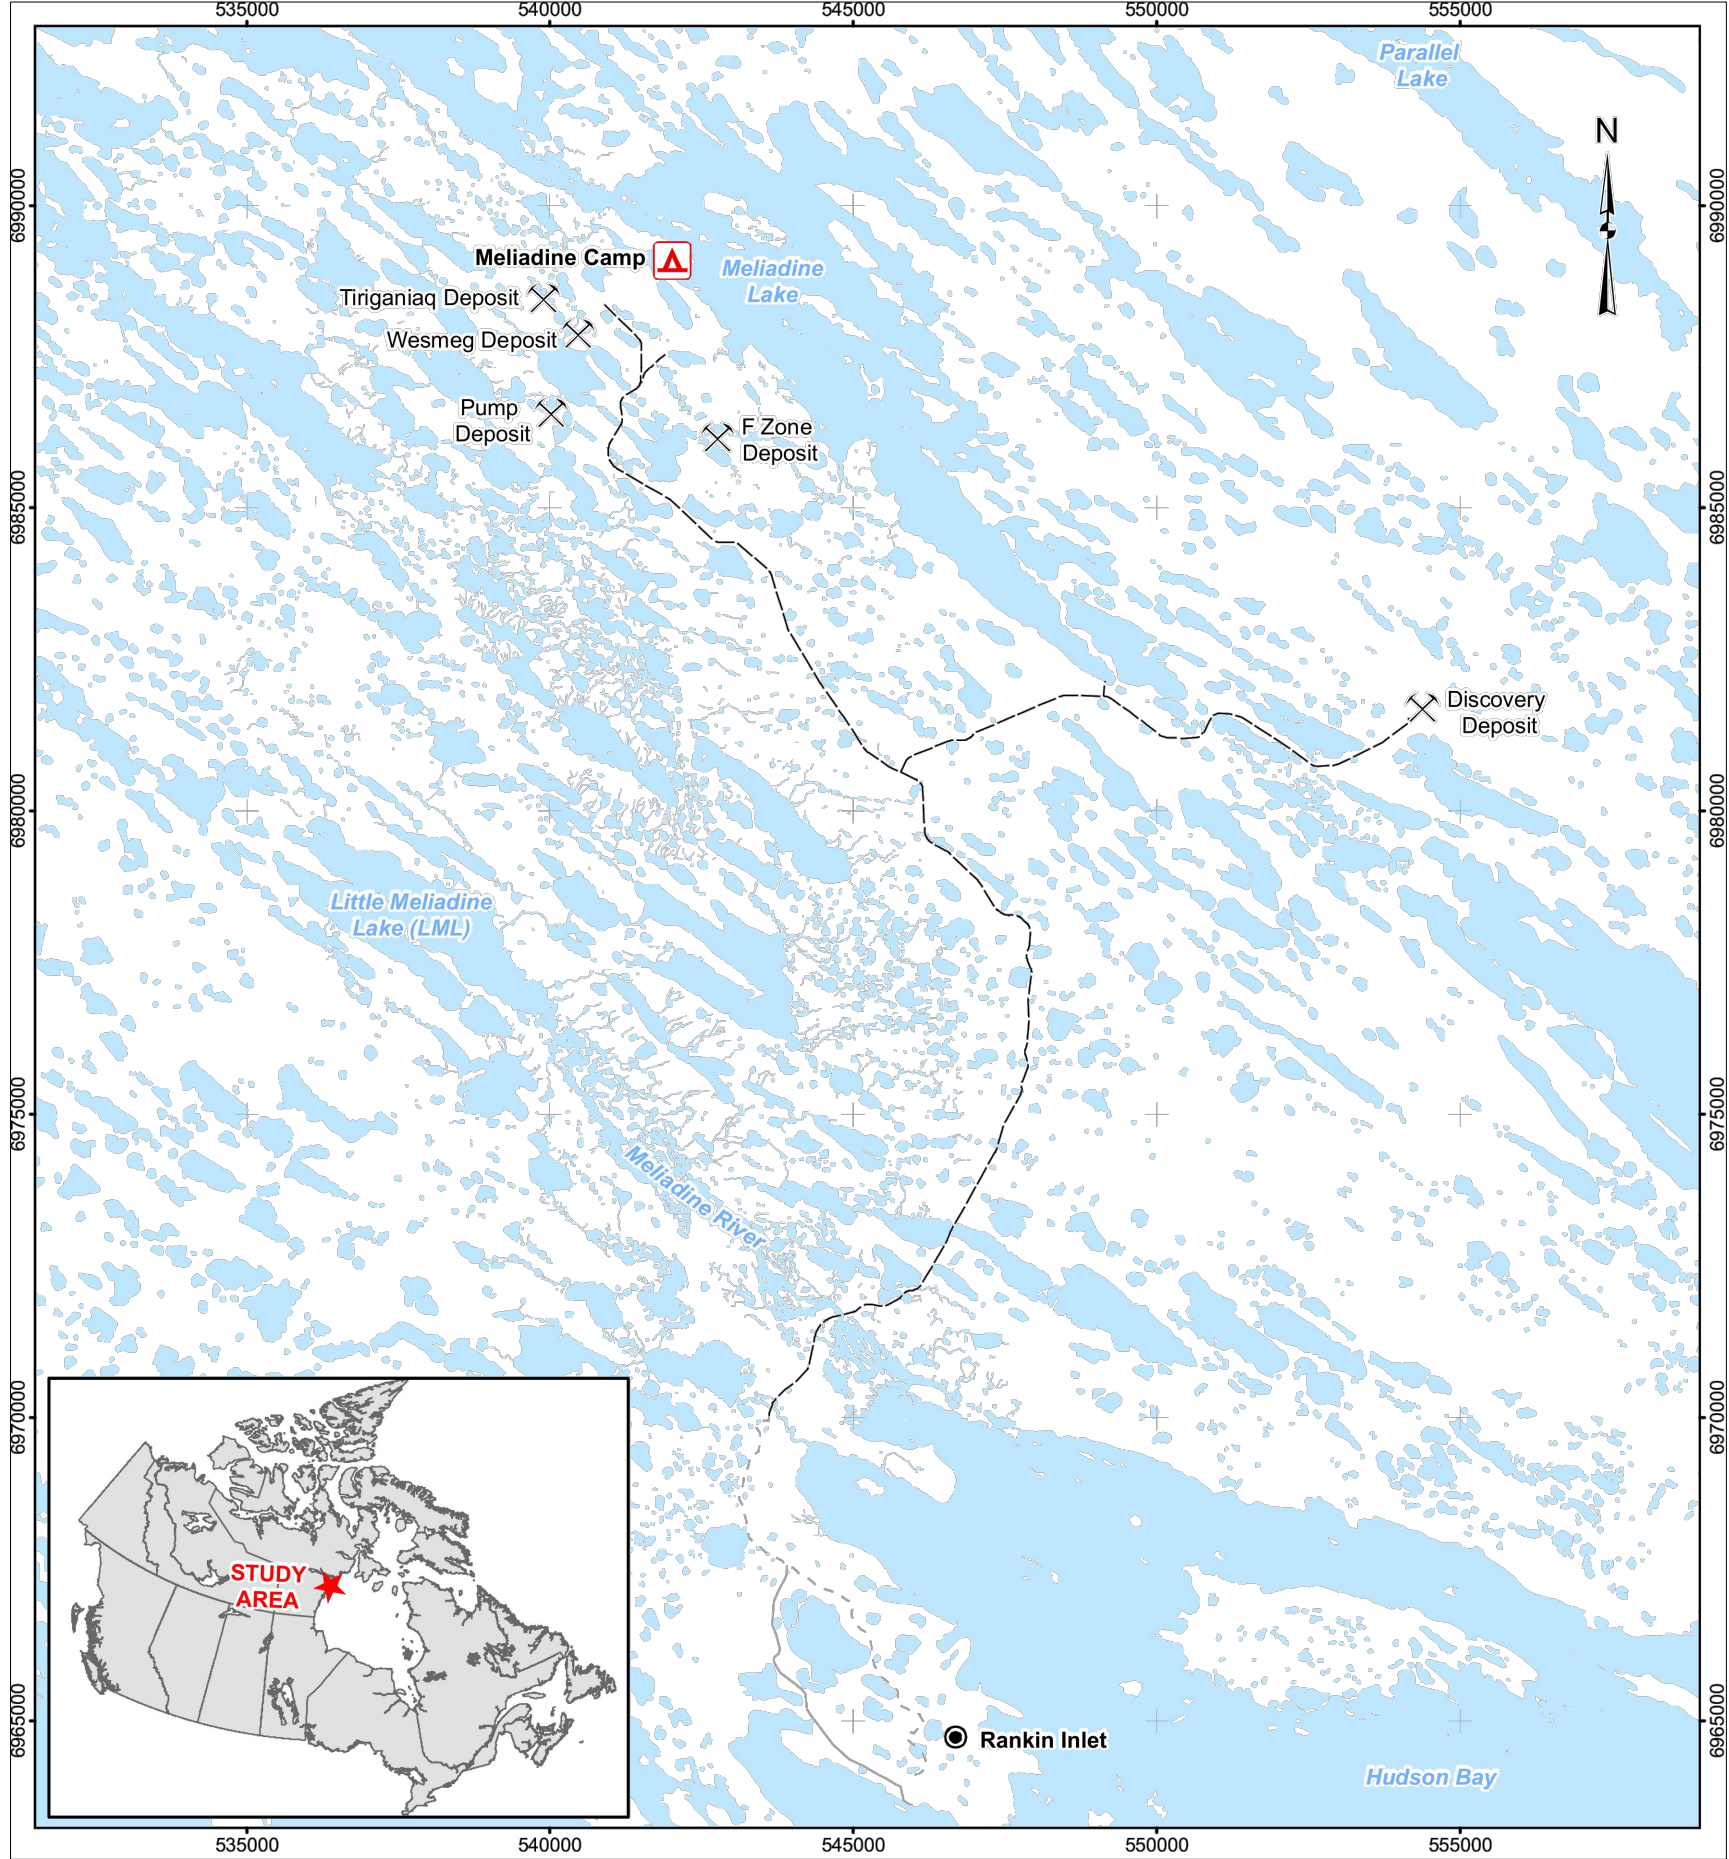

LOCATION MAP
SCALE: N.T.S.

OPERATION LANDFILL (STAGE 1) CONSTRUCTION DRAWING INDEX

DRAWING NUMBER	REV.	DRAWING TITLE
65-697-230-203	0	OPERATION LANDFILL (STAGE 1) GENERAL LOCATION PLAN
65-697-230-204	0	OPERATION LANDFILL (STAGE 1) LAYOUT PLAN
65-697-230-205	0	OPERATION LANDFILL (STAGE 1) CROSS-SECTIONS A-A AND B-B
65-697-230-206	0	OPERATION LANDFILL (STAGE 1) CROSS-SECTIONS C-C AND D-D
65-697-230-207	0	OPERATION LANDFILL (STAGE 1) TYPICAL DETAILS AND MATERIAL QUANTITIES



NOTES GÉNÉRALES / GENERAL NOTES

PERMIT TO PRACTICE
TETRA TECH CANADA INC.

Signature: *[Signature]*

Date: Feb. 8, 2017

PERMIT NUMBER: P 018
NT/NU Association of Professional
Engineers and Geoscientists



L'INFORMATION CONTENUE DANS CE DOCUMENT EST LA PROPRIÉTÉ DE L'AGNICO EAGLE LTD. ET DOIT ÊTRE RETENUE SANS AUTORISATION ÉCRITE. IT IS THE PROPERTY OF AGNICO EAGLE LTD. AND MUST BE RETAINED WITHOUT WRITTEN PERMISSION. NO COPYING, TRANSMISSION, TO OTHERS AND ANY USE EXCEPT THAT FOR WHICH IT IS LOANED ARE PERMITTED. © AGNICO EAGLE LTD.


DESSINS EN RÉFÉRENCE / REFERENCE DRAWINGS

TITRE / TITLE	# DWG
---	---
---	---
---	---
---	---
---	---



REV.	DATE	DESCRIPTION	PAR/ET/ APP.	CLIENT
0	2017-02-08	ISSUED FOR CONSTRUCTION	GZ	KJ
1	2017-01-23	ISSUED FOR REVIEW	GZ	KJ

REVISIONS

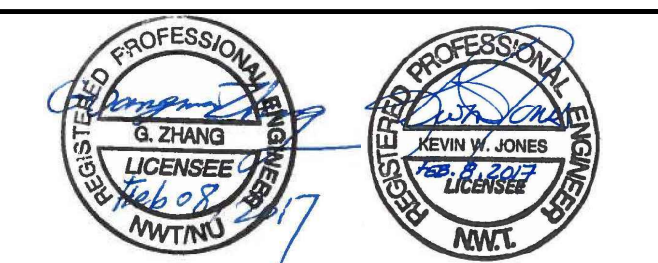

TITRE / TITLE
AGNICO EAGLE MELIADINE GOLD PROJECT

OPERATION LANDFILL (STAGE 1)
GENERAL LOCATION PLAN

DESSINÉ PAR
DRAWN BY EL

DATE
2017-01-23

VÉRIFIÉ PAR
CHECKED BY GZ

2017-01-23

APPROUVÉ PAR
APPROVED BY KJ



2017-01-23

ÉCHELLE
SCALE AS SHOWN

DATE
2017-01-23

NO. DESSIN
PROJECT NO. 65-697-230-203

NO. PROJET PROJECT NO.	REVISION	FEUILLE / SHEET
6515	0	1 / 5

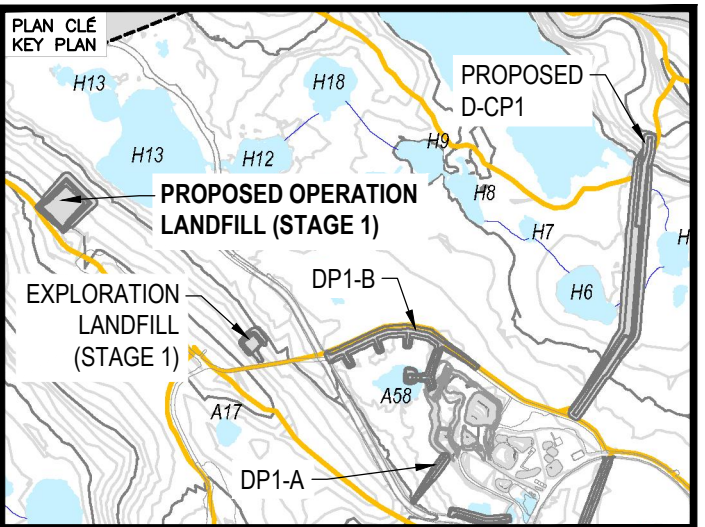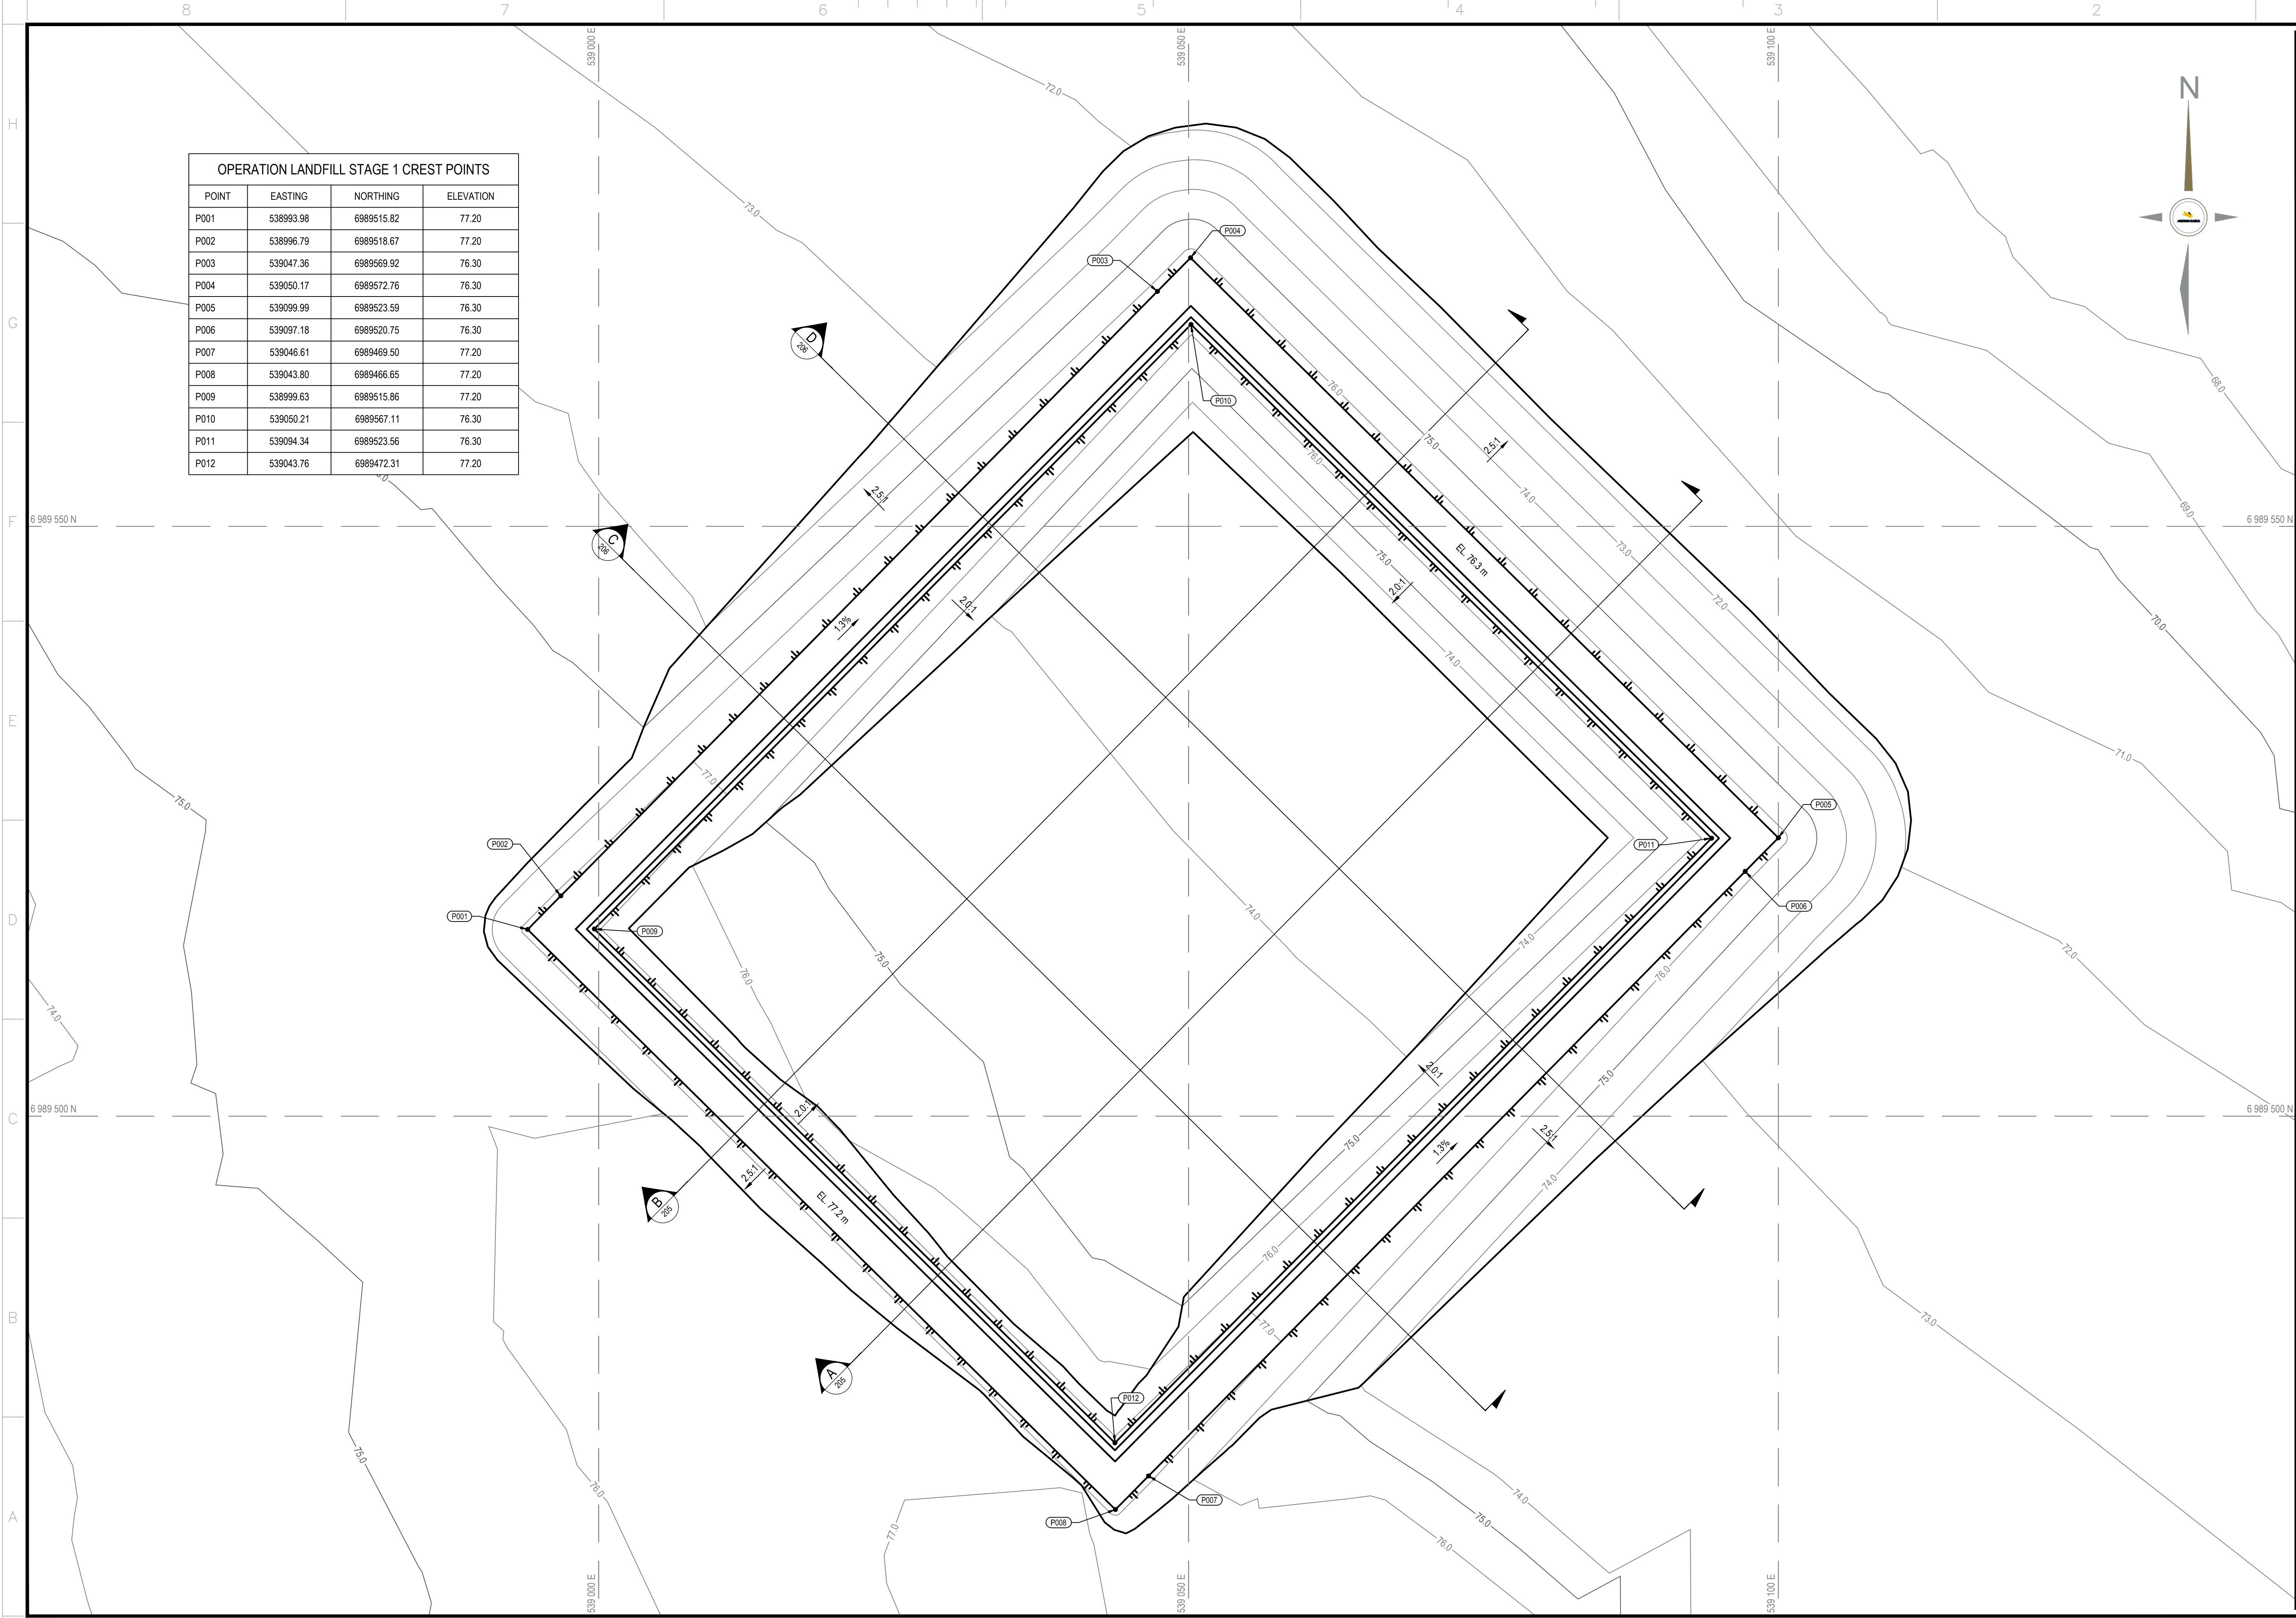

NOTES GÉNÉRALES / GENERAL NOTES

- ORIGINAL GROUND SURVEY DATA FOR OPERATION LANDFILL AREA WERE PROVIDED BY HAMEL ARPERTAGE ON SEPTEMBER 11, 2015.

PERMIT TO PRACTICE
TETRA TECH CANADA INC.

Signature *[Signature]*
Date *Feb 8, 2017*

PERMIT NUMBER: P 018
NT/NU Association of Professional
Engineers and Geoscientists



INFORMATION CONTAINED HEREIN IS THE PROPERTY OF AGNICO EAGLE LTD. AND MUST BE RETURNED UPON REQUEST. WITHOUT WRITTEN PERMISSION, NO COPYING, TRANSMISSION, TO OTHERS AND ANY USE EXCEPT THAT FOR WHICH IT IS ISSUED ARE PROHIBITED.
L'AGNICO EAGLE LTD.


DESSINS EN RÉFÉRENCE / REFERENCE DRAWINGS

TITRE / TITLE	# DWG
---	---
---	---
---	---
---	---
---	---



REV.	DATE	ISSUED FOR REVIEW	DESCRIPTION	PAR/ENI	APP.	CLIENT
0	2017-02-08	ISSUED FOR CONSTRUCTION		GZ	KJ	
1	2017-01-23	ISSUED FOR REVIEW		GZ	KJ	

REVISIONS

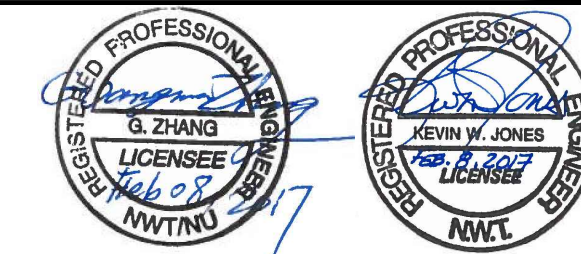

TITRE / TITLE
AGNICO EAGLE MELIADINE GOLD PROJECT

OPERATION LANDFILL (STAGE 1)
LAYOUT PLAN

DESSINÉ PAR DRAWN BY	EL	DATE 2017-01-23
VÉRIFIÉ PAR CHECKED BY	GZ	2017-01-23
APPROUVÉ PAR APPROVED BY	KJ	2017-01-23
ÉCHELLE SCALE	1:250	DATE 2017-01-23

NO. DESSIN
DRAWING NO. 65-697-230-204

NO. PROJET PROJECT NO.	REVISION	FEUILLE / SHEET
6515	0	2 / 5



LEGEND

- PERMIT TO PRACTICE**
TETRA TECH CANADA INC.
- Signature [Signature]
- Date FEB. 8, 2017
- PERMIT NUMBER: P 018**
NT/NU Association of Professional
Engineers and Geoscientists

THE INFORMATION HERE ON IS THE PROPERTY OF AONCO EAGLE LTD. AND MUST BE RETURNED UPON REQUEST. WITHOUT WRITTEN PERMISSION, ANY COPYING, TRANSMITTAL TO OTHERS AND ANY USE EXCEPT THAT FOR WHICH IT IS LOANED ARE PROHIBITED.
© AONCO EAGLE LTD.

[illegible]

REVISIONS



DESSINÉ PAR DRAWN BY	EL	DATE 2017-01-23
VÉRIFIÉ PAR CHECKED BY	GZ	2017-01-23
APPROUVÉ PAR APPROVED BY	KJ	2017-01-23