


NOTES:

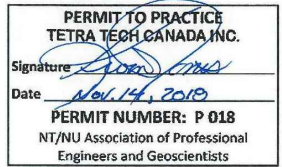

L'INFORMATION CI-CONTENUE EST LA PROPRIÉTÉ DE AGNICO EAGLE LTD. ET DOIT ÊTRE RETOURNÉE SUR DEMANDE, SANS AUTORISATION ÉCRITE PRÉALABLE.
TOUTE TRANSMISSION DE COPIES À AUTRUI ET TOUTE UTILISATION AUTRE QUE CELLE POUR LAQUELLE L'INFORMATION EST PRÉTÉE SONT INTERDITES.
© AGNICO EAGLE LTD.

THE INFORMATION HERE ON IS THE PROPERTY OF AGNICO EAGLE LTD. AND MUST BE RETURNED UPON REQUEST.
WITHOUT WRITTEN PERMISSION, ANY COPYING, TRANSMITTAL TO OTHERS AND ANY USE EXCEPT THAT FOR WHICH IT IS LOANED ARE PROHIBITED.
© AGNICO EAGLE LTD.

—	—
—	—
—	—
—	—
—	—

TITRE / TITLE # DWG

DESSINS EN RÉFÉRENCE/REFERENCE DRAWINGS

REV	DESCRIPTION	DATE	PAR BY
0	ISSUED FOR CONSTRUCTION	2018-11-14	
B	ISSUED FOR REVIEW	2018-11-06	
A	ISSUED FOR REVIEW	2018-11-05	


REVISIONS

DESSINÉ PAR DRAWN BY	EP	DATE	2018-11-14
VÉRIFIÉ PAR CHECKED BY	GZ/WTH		2018-11-14
APPROUVÉ PAR APPROVED BY			
No. PROJET PROJECT NO.			
DATE			

TITRE / TITLE
MELIADINE TAILINGS STORAGE FACILITY DESIGN


TYPICAL DESIGN SECTION OF TSF AND
SECTIONS B-B AND C-C THROUGH CELLS 1 AND 2

ÉCHELLE/ SCALE	FICHIER FILE	REVISION	FEUILLE/SHT
No. DESSIN/ DRAWING NO.	.DWG	0	5 / 9
6515-583-163-005			

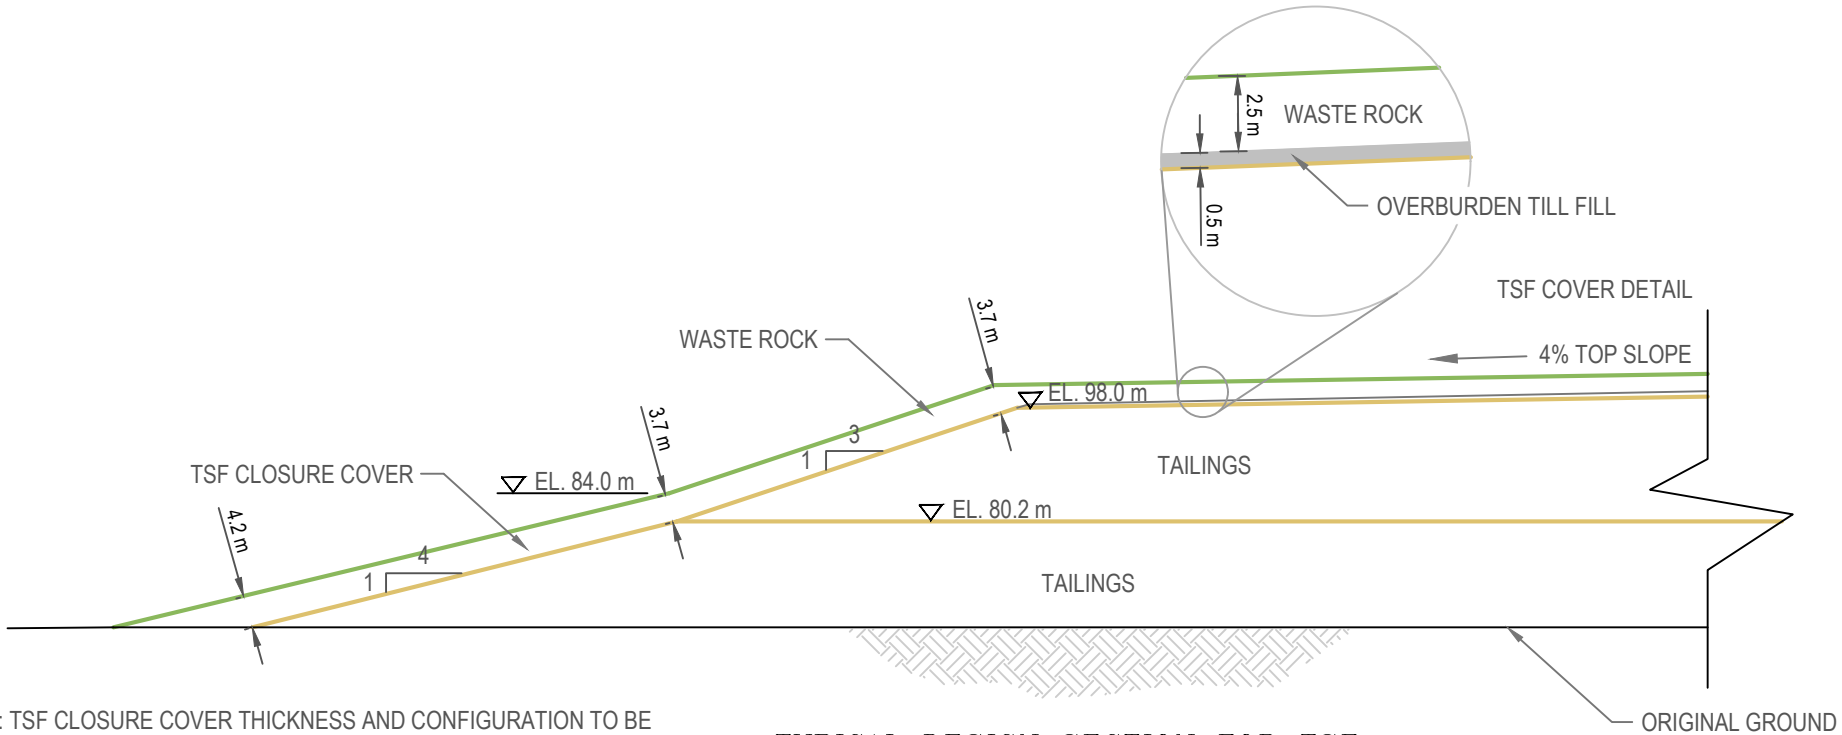


NOTE: TSF CLOSURE COVER THICKNESS AND CONFIGURATION TO BE FINALIZED DURING THE DEVELOPMENT OF THE FINAL CLOSURE COVER DESIGN PENDING PERFORMANCE MONITORING OF DRY STACKED TAILINGS FACILITY DURING OPERATION.

TYPICAL DESIGN SECTION FOR TSF

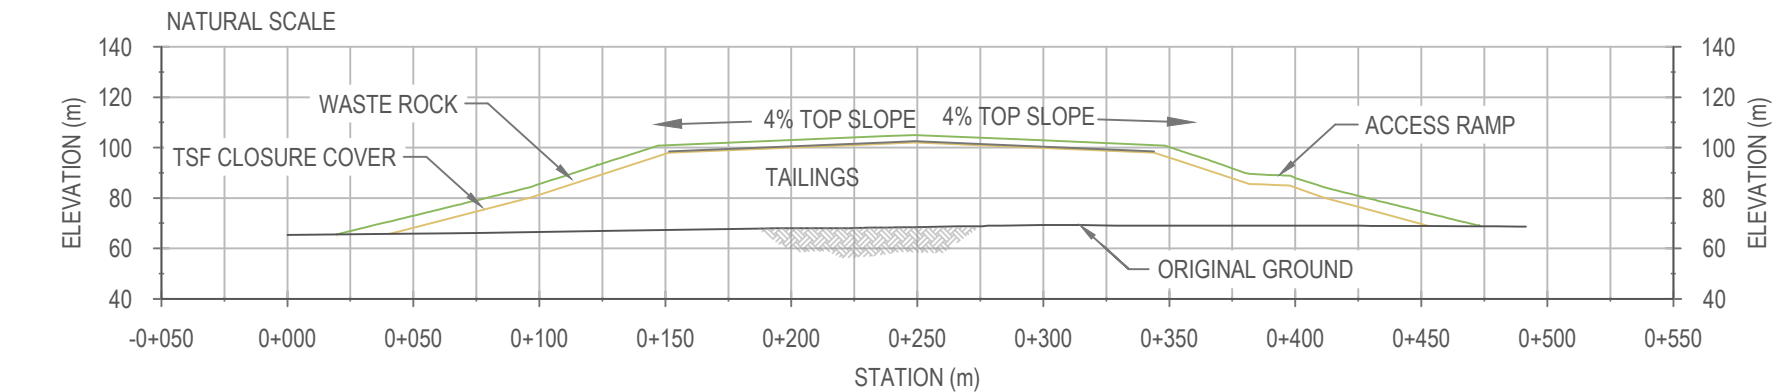

SECTION B-B THROUGH CELL 1

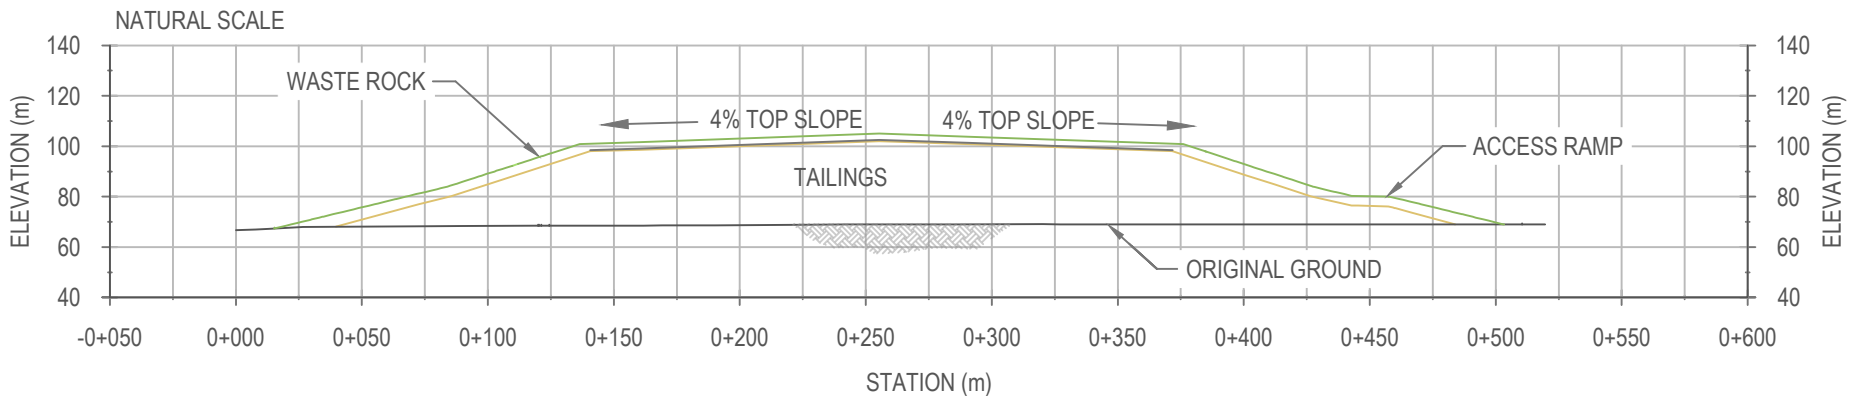

SECTION C-C THROUGH CELL 2