



SECTION A-A TSF DURING OPERATION (YEAR 6 SHOWN)

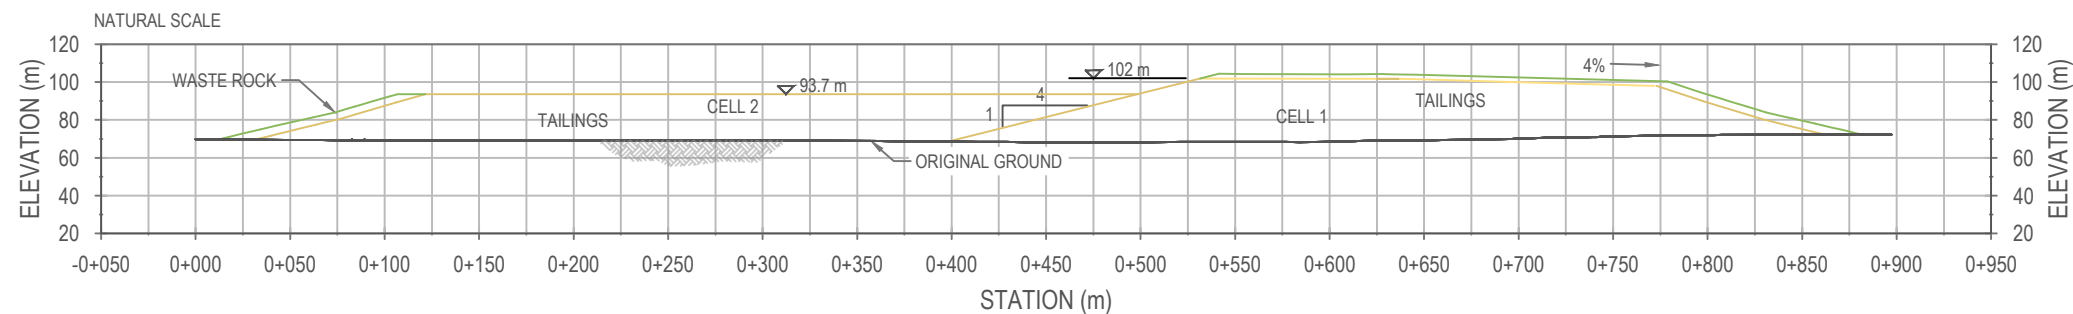


SECTION A-A TSF DURING OPERATION (YEAR 7 SHOWN)

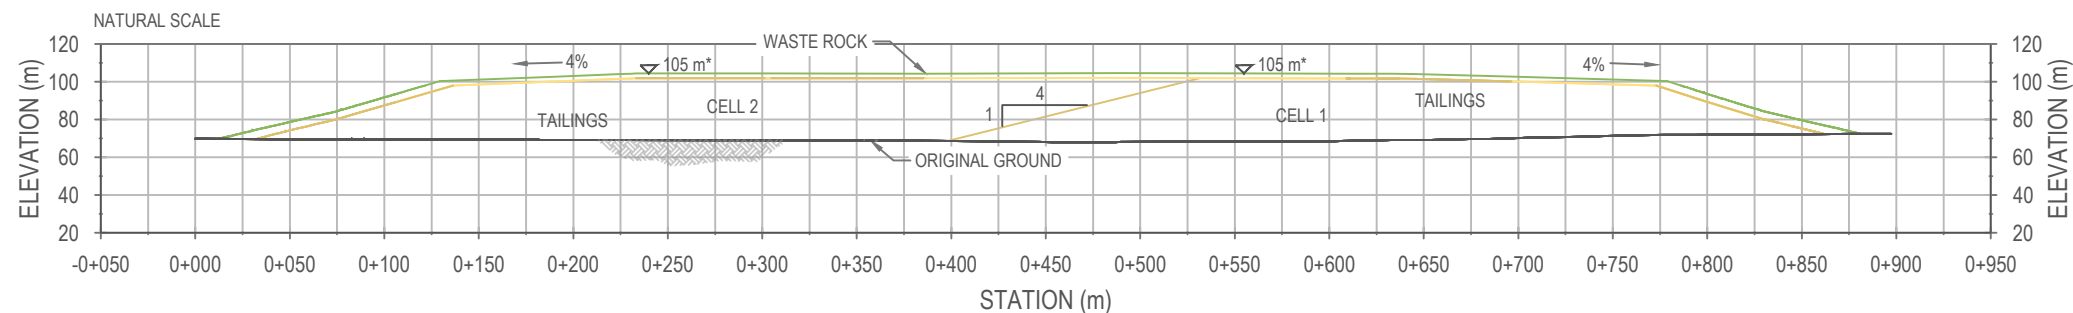

NOTE: * TSF CLOSURE COVER THICKNESS AND CONFIGURATION TO BE FINALIZED DURING THE DEVELOPMENT OF THE FINAL CLOSURE COVER DESIGN PENDING PERFORMANCE MONITORING OF DRY STACKED TAILINGS FACILITY DURING OPERATION.

SECTION A-A TSF DURING CLOSURE (YEAR 8 SHOWN)

NOTES:

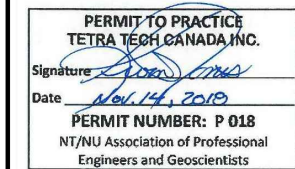

L'INFORMATION CI-CONTENUE EST LA PROPRIÉTÉ DE AGNICO EAGLE LTD. ET DOIT ÊTRE RETENUE SANS RÉPONSE. SANS AUTORISATION ÉCRITE PRÉALABLE, TOUTE TRANSMISSION DE COPIES À AUTRI ET TOUTE UTILISATION AUTRE QUE CELLE POUR LAQUELLE L'INFORMATION EST PRÉTÉE SONT INTERDITES.
© AGNICO EAGLE LTD.
THE INFORMATION HERE ON IS THE PROPERTY OF AGNICO EAGLE LTD. AND MUST BE RETURNED UPON REQUEST.
REPRODUCTION, REPRODUCTION, ANY COPYING TRANSMISSION TO OTHERS AND ANY USE EXCEPT THAT FOR WHICH IT IS LOANED ARE PROHIBITED.
© AGNICO EAGLE LTD.

—	—
—	—
—	—
—	—
—	—
—	—
TITRE / TITLE	# DWG

DESSINS EN RÉFÉRENCE/REFERENCE DRAWINGS

REV	DESCRIPTION	DATE	PAR BY
0	ISSUED FOR CONSTRUCTION	2018-11-14	
B	ISSUED FOR REVIEW	2018-11-06	
A	ISSUED FOR REVIEW	2018-11-05	

REVISIONS

DESSINÉ PAR DRAWN BY	EP	DATE	2018-11-14
VÉRIFIÉ PAR CHECKED BY	GZ/WT		2018-11-14
APPROUVÉ PAR APPROVED BY			

No. PROJET
PROJECT NO.

DATE

TITRE / TITLE
MELIADINE TAILINGS STORAGE FACILITY DESIGN

SECTION A-A TSF DURING OPERATION
YEARS 6 to 8

ECHELLE/ SCALE	FICHIER FILE	REVISION	FEUILLE/SHT
No. DESSIN/ DRAWING NO.	.DWG	0	8 / 8
6515-583-163-008			