
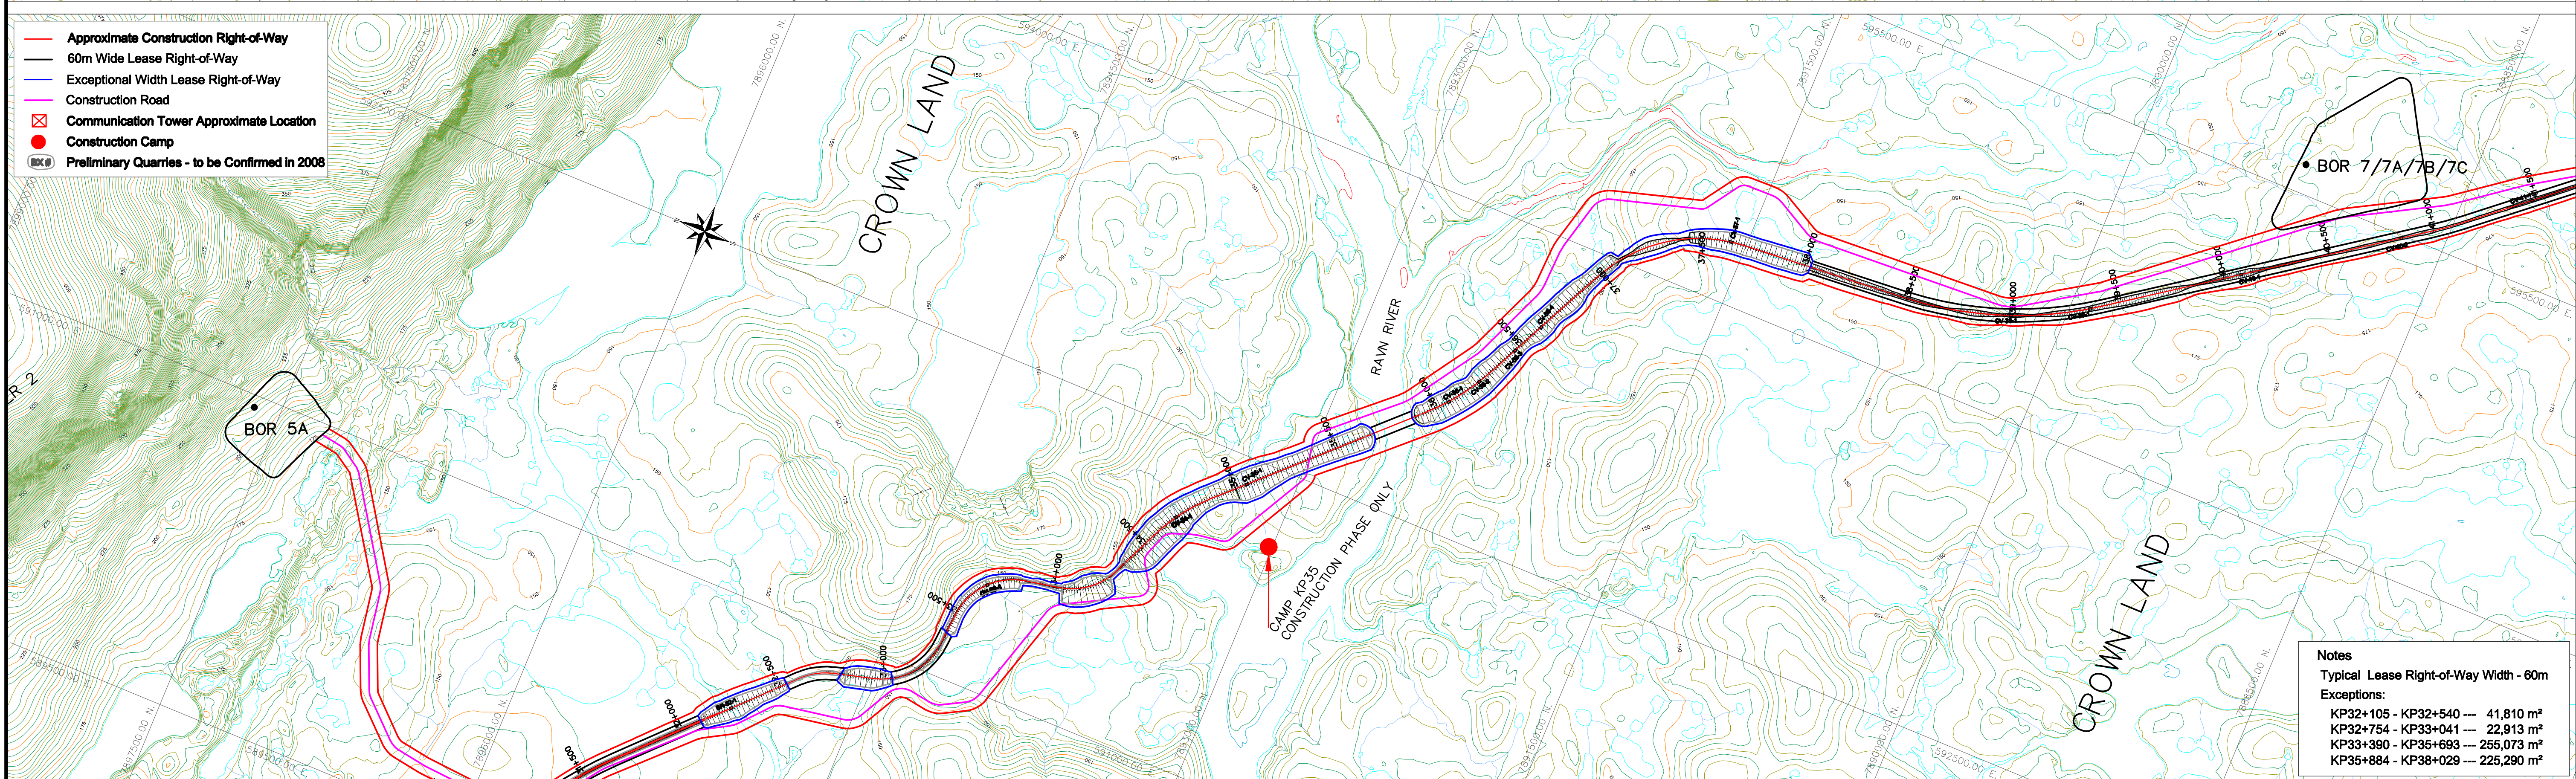


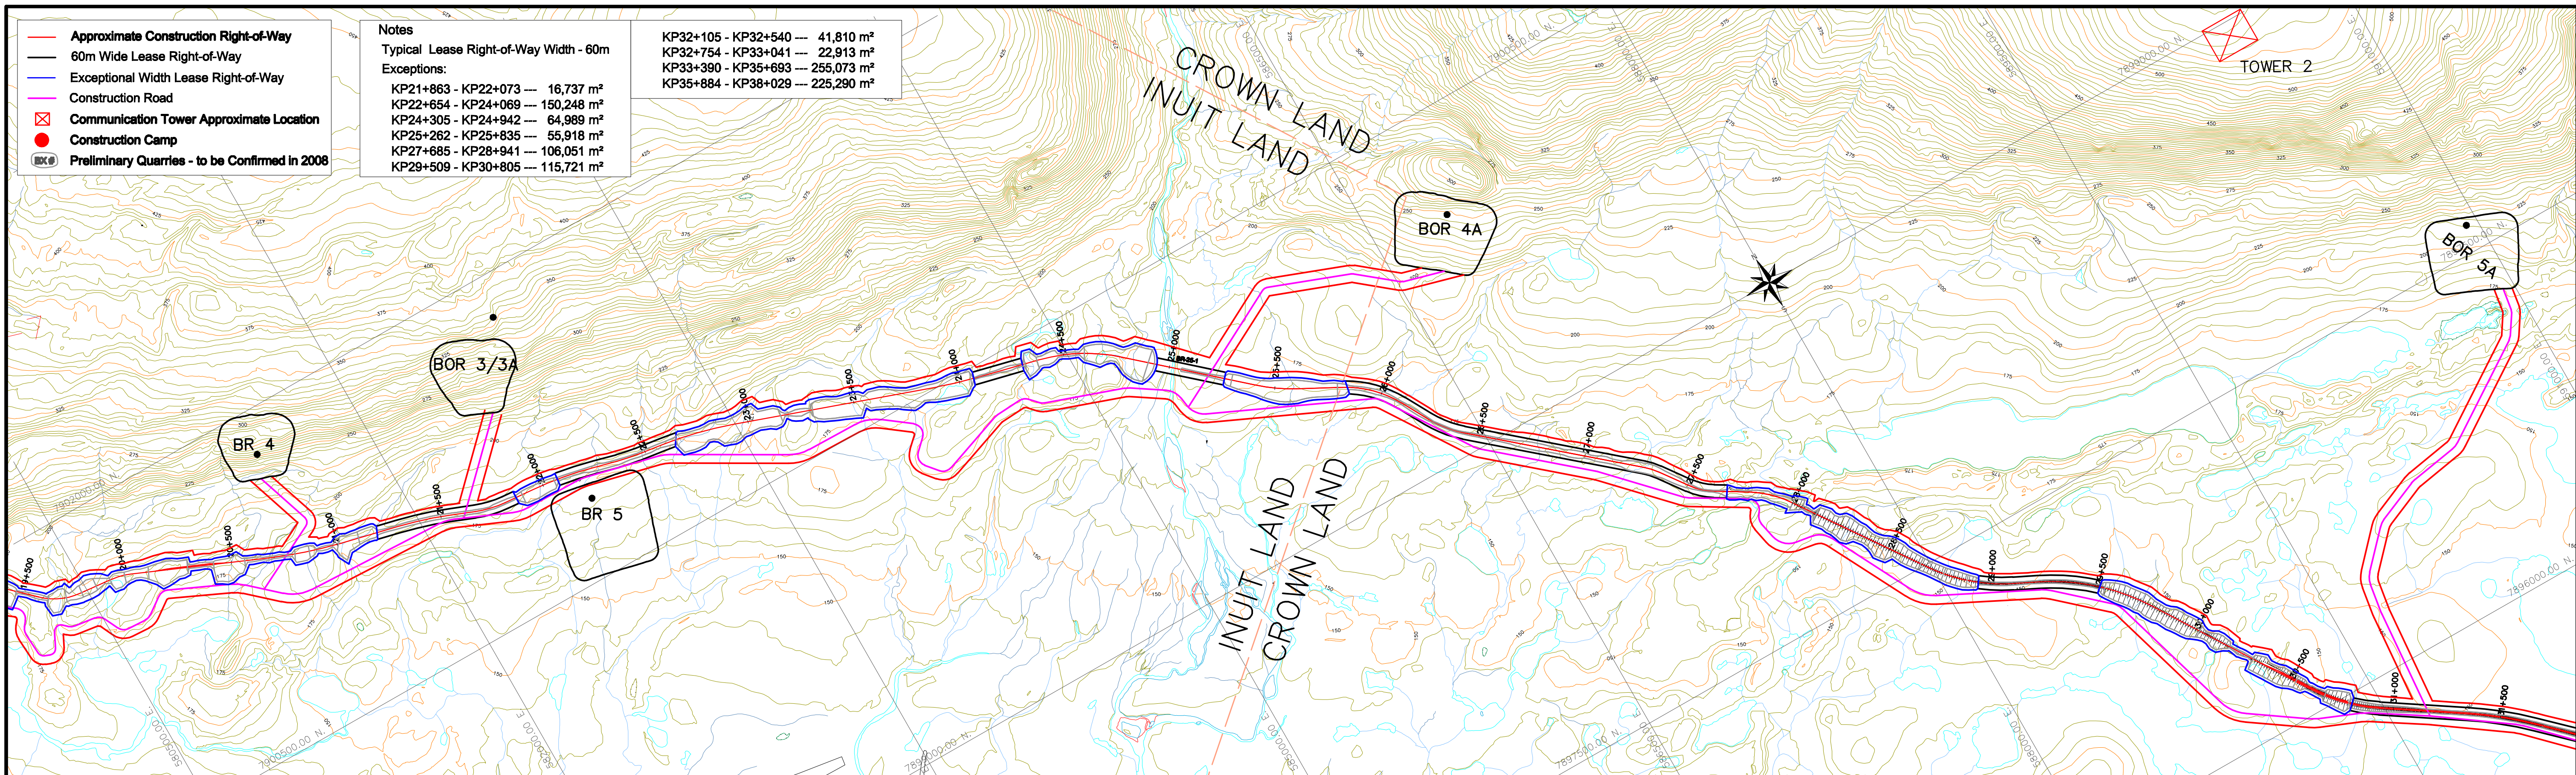

THIS DRAWING IS NOT VALID UNLESS THE LATEST REVISION INITIALS ARE HANDWRITTEN																				CLIENT 										 E&C Division Toronto Canada												
REVISIONS	NO	DESCRIPTION					BY	CHK'D	APPROVED	DATE	REVISIONS	NO	DESCRIPTION					BY	CHK'D	APPROVED	DATE	PREPARATION	BY	DATE	APPROVALS	BY	DATE	CURRENT ISSUE FOR:	PROJECT	TITLE	SCALE: 1 : 15,000	PROJ. NO. 179700	REVISION									
	1	BORROW PIT DEFINITION					J.Z.	C.F.		14/03/08		1	DESIGN					J.L.	14/03/08	PROCESS																ISSUE	REV.	DATE				
	2	INFORMATION ADDED					J.Z.	C.F.		03/03/08		2	DRAWN					J.Z.	14/03/08	ENGINEERING																			CLIENT APP'L	QUOTATION	CONSTRUCTION	
	3	ISSUED FOR INFORMATION ONLY					J.Z.	C.F.		22/02/08		3	CHECKED					C.F.	14/03/08	PROJECTS																						ISSUE RECORD
	4											4	ACCEPTED					C.F.	14/03/08	CLIENT																						