




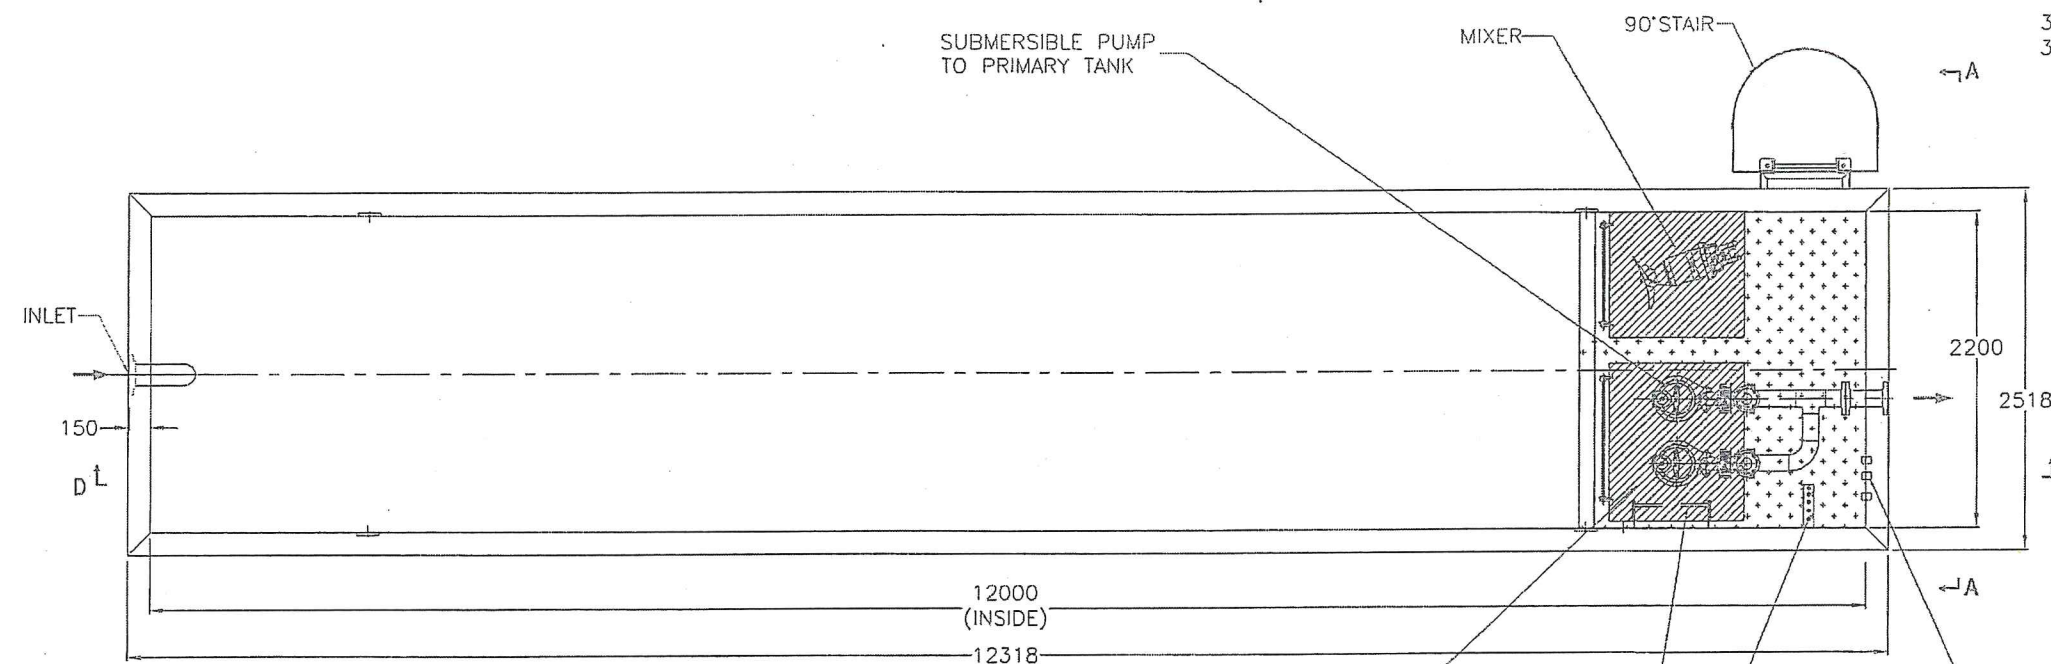

PLAN VIEW

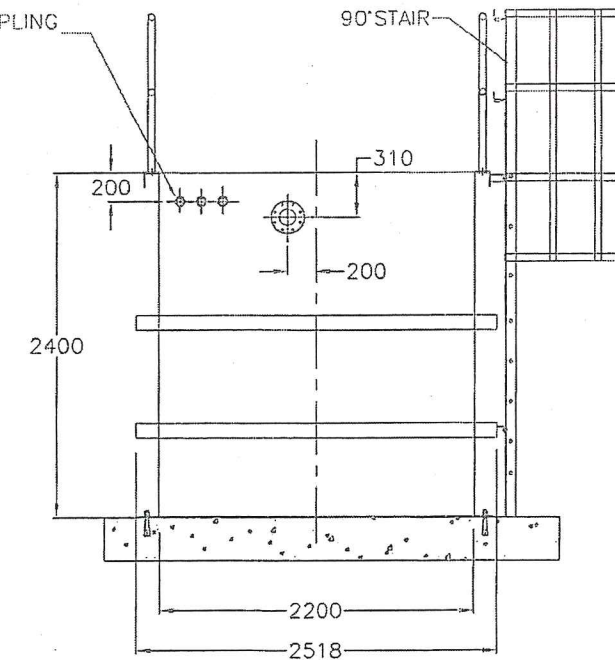


SECTION A-A

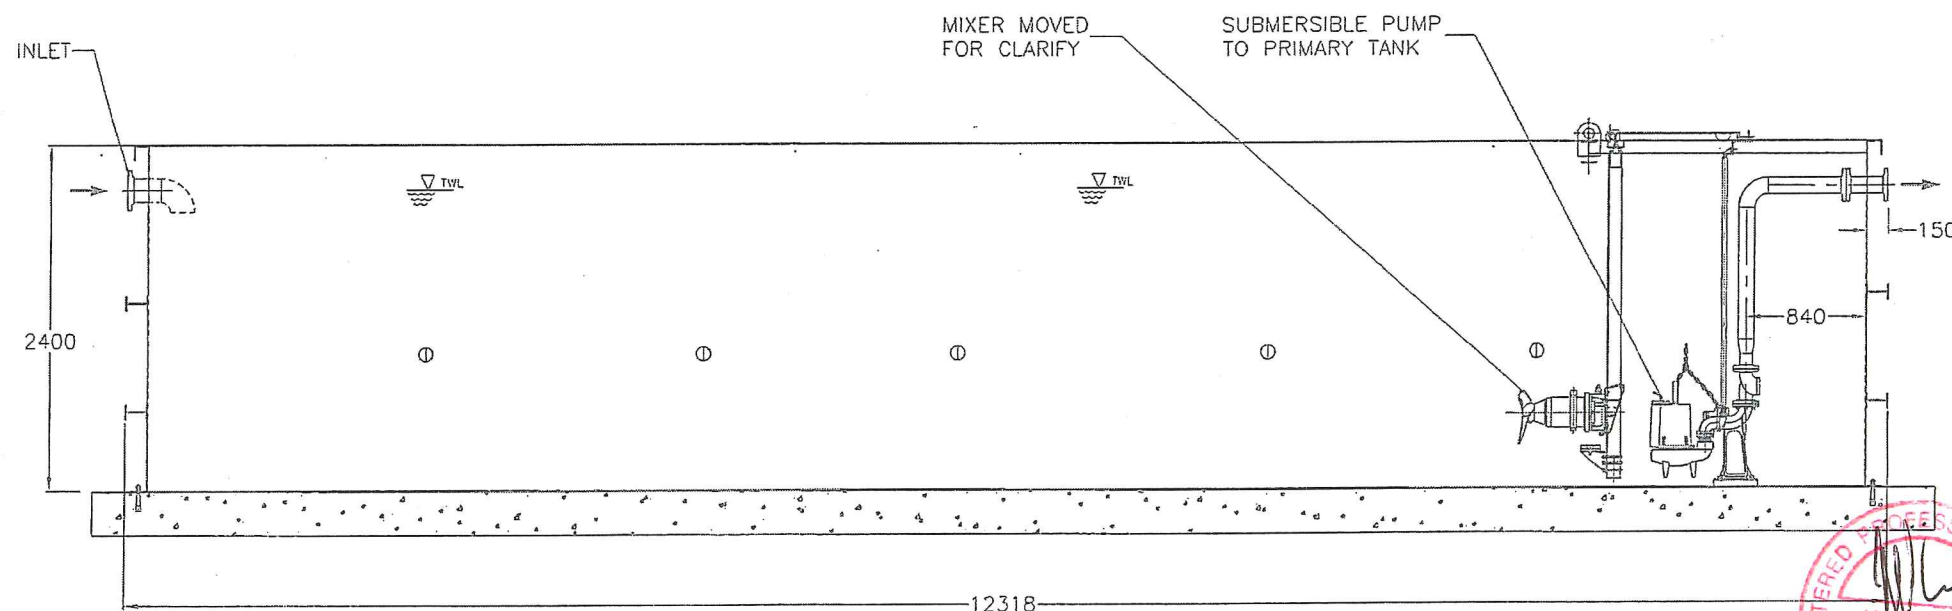

SECTION D-D

NOTES:

- ALL DIMENSIONS ARE IN mm.
- UNLESS NOTED OTHERWISE MATERIAL OF CONSTRUCTION IS CARBON STEEL 6mm THK.
- FLANGES SHALL BE 150 lb RAISED FACE SLIP ON IN ACCORDANCE WITH ASME B16.5, EXCEPT WHEN BOLTED TO CAST IRON FLANGE, WHICH SHALL BE FLAT FACE.
- SURFACE PREPARATION:
INTERIOR: SSPC-SP5 WHITE
EXTERIOR: SSPC-SP6 COMMERCIAL BLAST
- FINISH
INTERIOR: EPOXY AMERLOCK 2, 3 COATS 16-19 MILS COLOUR MEDIUM GREY
EXTERIOR:
PRIMER: ORGANIC ZINC RICH EPOXY AMERCOAT 68HS 3-4 MILS
INTERMEDIATE COAT: EPOXY AMERLOCK 2 4-8 MILS
TOP COAT: POLYURETHANE AMERCOAT 450 H 2-3 MILS COLOUR PEARL GREY
- QUANTITY: 1

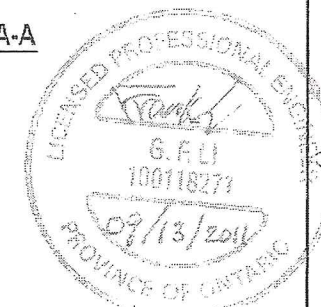

E337697-PM402-50-042-0014