




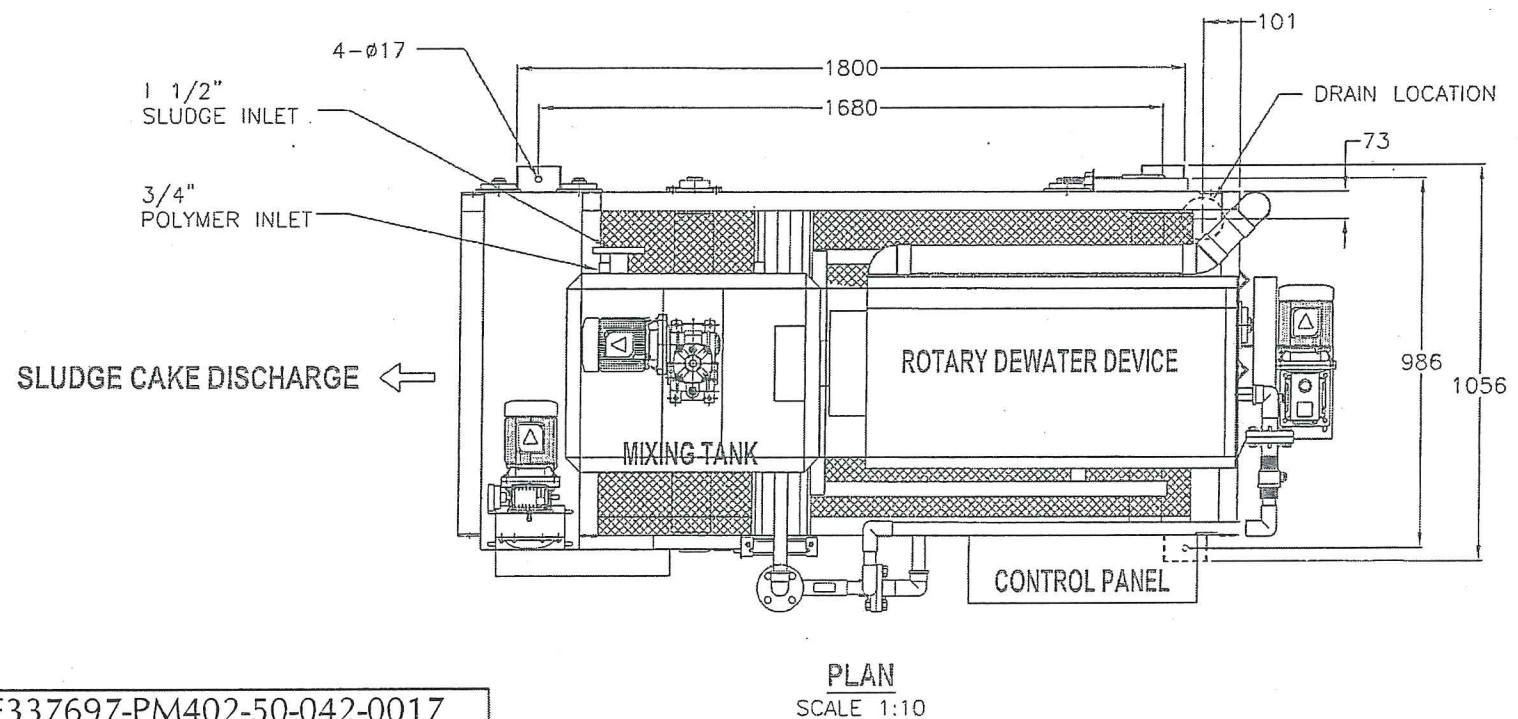

TECHNICAL DATA	
DRIVE MOTOR	0.50 HP
CONDITIONING MOTOR	0.25 HP
ROTARY DEWATERING MOTOR	0.25 HP
BELT VELOCITY	2-8 M / MIN
BELT WIDTH	700 MM
WASH WATER	3.5 M ³ / HR
PROFILE DIMENSION L x W x H (MM)	2480 x 1190 x 1840
FOUNDATION DIMENSION L x W (MM)	1800 x 1056
ANCHOR BOLT SIZE	5/8" OR 1/2"
DRY WEIGHT	850 KG

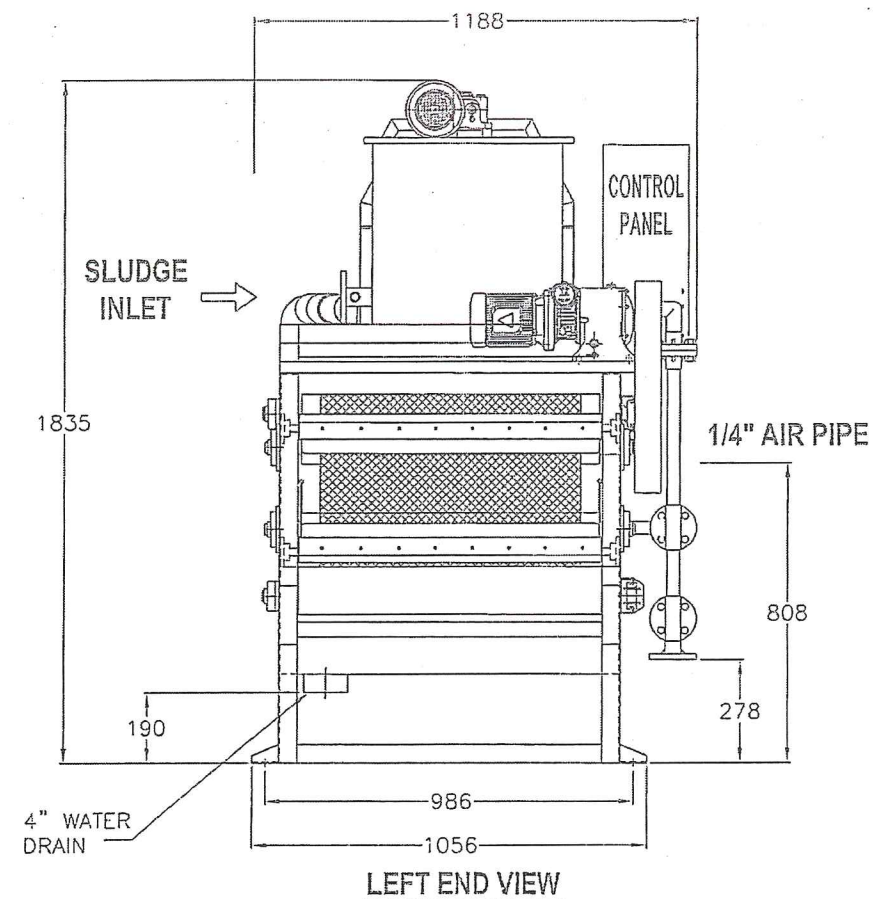

QUANTITY: 1

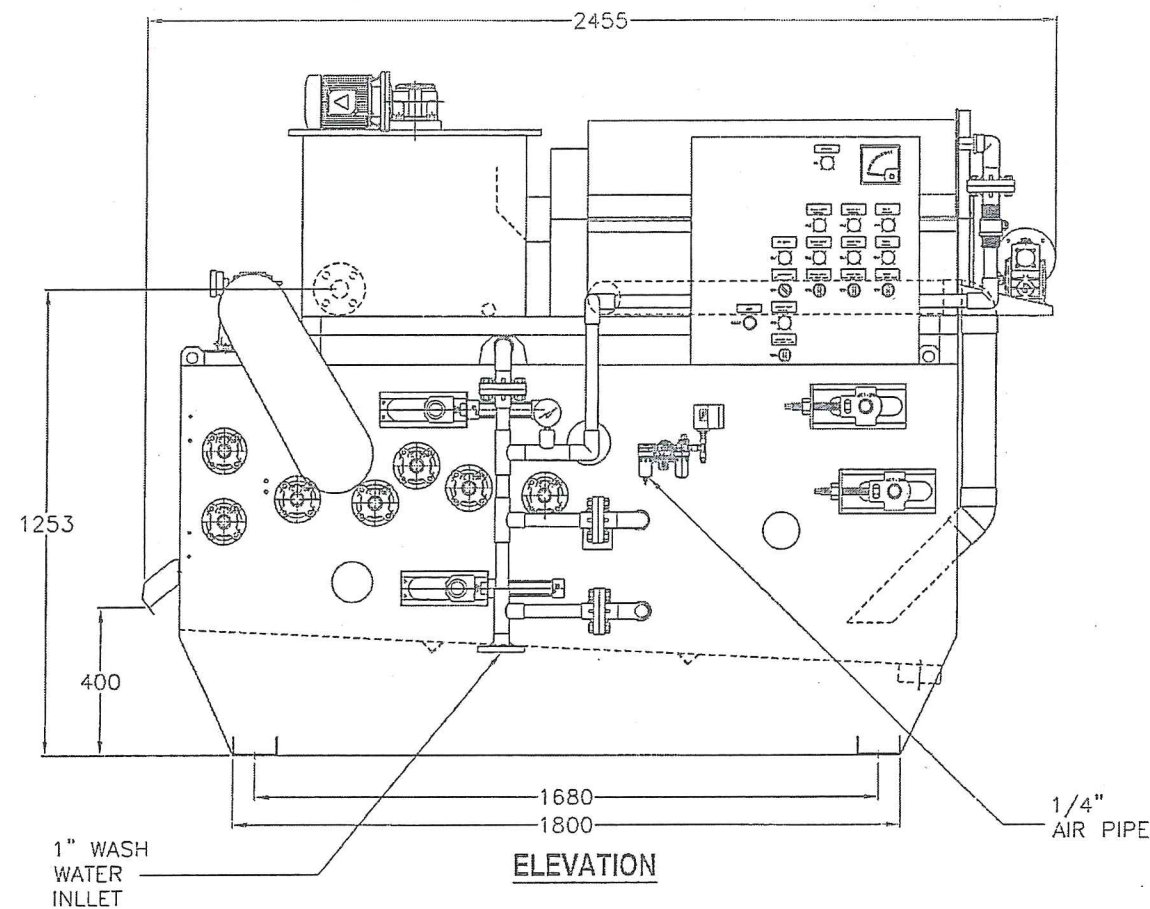

Since 1950 R NAPIER-REID TORONTO CANADA		SEWAGE WATER TREATMENT PLANT MILNE INLET (STP1) BELT FILTER PRESS YC-70	
CUSTOMER ARCELOR MITTAL	PROJECT MARY RIVER STP	SCALE N/A OR AS NOTED	FILE NO.: 11-2031 SHEET 1 OF 1
CONTRACTOR	CONSULTING ENGINEER HATCH	DESIGN DATE: Sep 12, 2011 PLOT DATE: Sep 13, 2011	DWG. NO.: 11-2031-STP1-60S VERSION R00

E337697-PM402-50-042-0017

PLAN
SCALE 1:10