


E337697-PM401-50-031-0001_SUB04

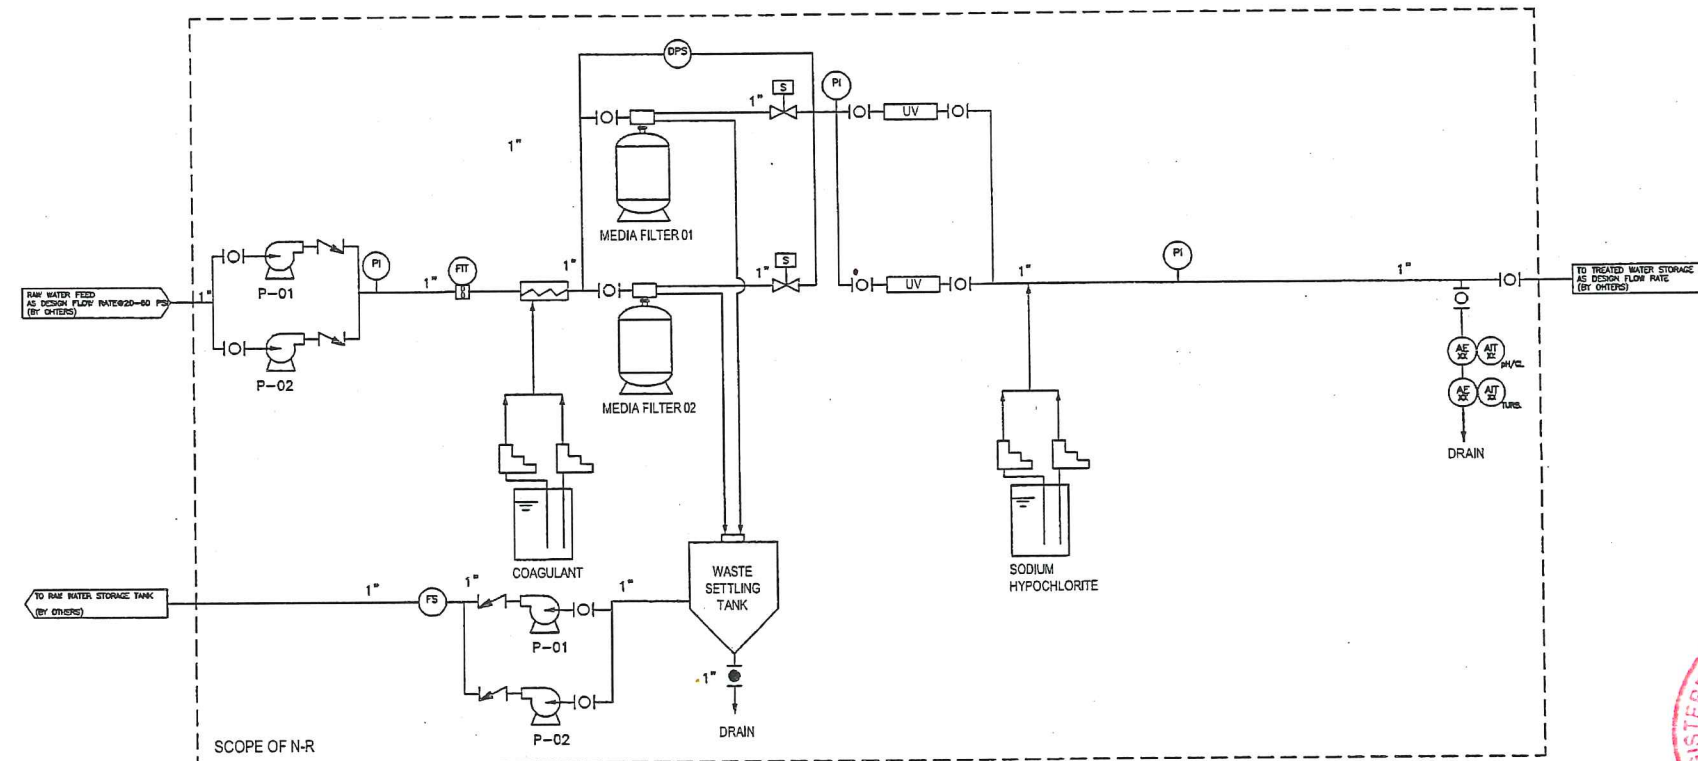

PWTP-1 MILNE INLET (PORT) - 53 M3/DAY

- | | | | |
|--|------------------------------|--|----------------------------------|
| | BALL VALVE | | PRESSURE TRANSMITTER |
| | BUTTERFLY VALVE | | FLOW METER & TRANSMITTER |
| | SOLENOID VALVE | | TURBIDITY ANALYZER & TRANSMITTER |
| | IN-LINE MIXER | | pH ANALYZER & TRANSMITTER |
| | SCREEN FILTER | | TEMPERATURE TRANSMITTER |
| | ELECTRIC ACTUATOR | | FLOW INDICATOR |
| | CHECK VALVE | | AIR COMPRESSOR |
| | PRESSURE GAUGE | | SCREEN FILTER |
| | PRESSURE TRANSMITTER | | HEATER |
| | DIFFERENTIAL PRESSURE SWITCH | | FLOATING LEVEL VALVE |
| | TEMPERATURE GAUGE | | |

- | | | | |
|--|--|--|------------------------|
| | UF MEMBRANE MODULES | | MEDIA FILTER |
| | METERING PUMP | | PADDLEWHEEL FLOW METER |
| | BOOSTER PUMP | | |
| | BLOWER | | |
| | AUTOMATIC FILTER | | |
| | EJECTOR | | |
| | HYDRAULIC FLOW VALVE CW SOLENOID PILOT | | |

NOTES:

1. PIPING / WIRING OUT OF SKID TO BE BY OTHERS



ISSUED FOR APPROVAL		12 / 09 / 2011	YL	FL	FL
REV	DESCRIPTION	DD / MM / YYYY	DESIG	CHEC	APPR
REVISION HISTORY					
CUSTOMER		PROJECT			
ARCELOR MITTAL		MARY RIVER WTP. BAFF-INLAND, H357697-PM401			
CONTRACTOR		CONSULTING ENGINEER			
HTACH LIMITED		HTACH LIMITED			
SCALE		FILE NO.: 11-2630	SHEET 01 OF 01		
OR AS NOTED		DWG. NO.: 11-2630-PIT-01			
THIRD ANGLE		DESIGN DATE: Sep. 12, 2011	VERSION		
		PLOT DATE: September 12, 2011	R 00		

THIS DOCUMENT EMBODIES DESIGNS AND INFORMATION PROPRIETARY TO NAPIER-REID LTD. IT IS TO BE USED ONLY FOR THE PURPOSE AND BY THE ENTITY FOR WHICH IT WAS ORIGINALLY SUPPLIED. THE DOCUMENT MAY NOT BE DUPLICATED, DISCLOSED TO ANY OTHER PERSON OR ENTITY, OR USED FOR MANUFACTURE OF THE ITEM IN PART OR IN WHOLE WITHOUT THE PRIOR WRITTEN PERMISSION OF NAPIER-REID LTD.