


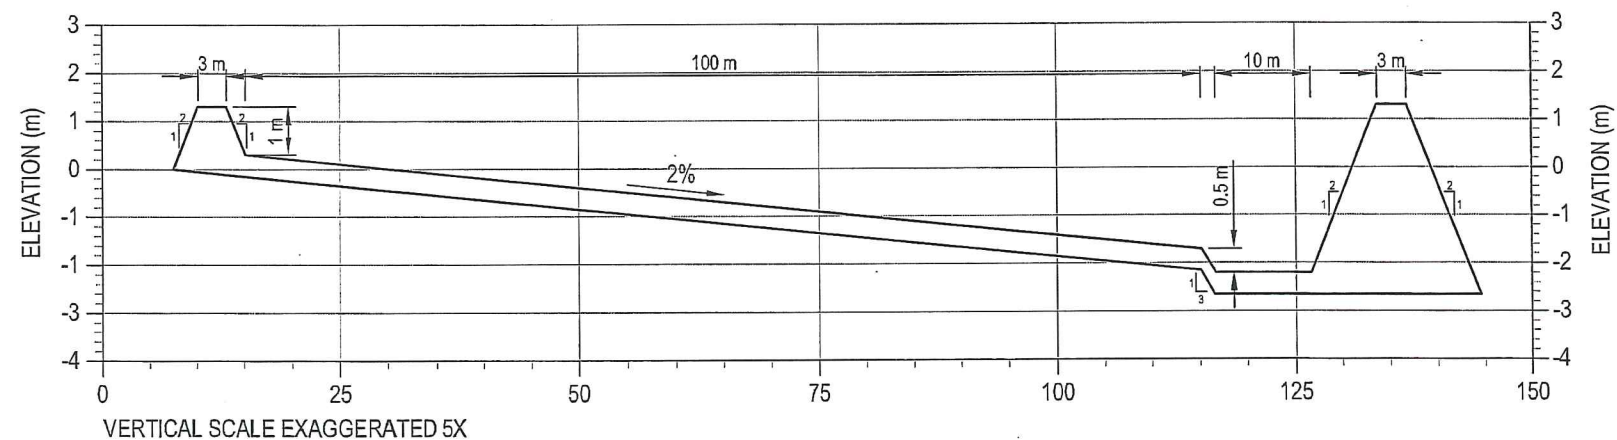


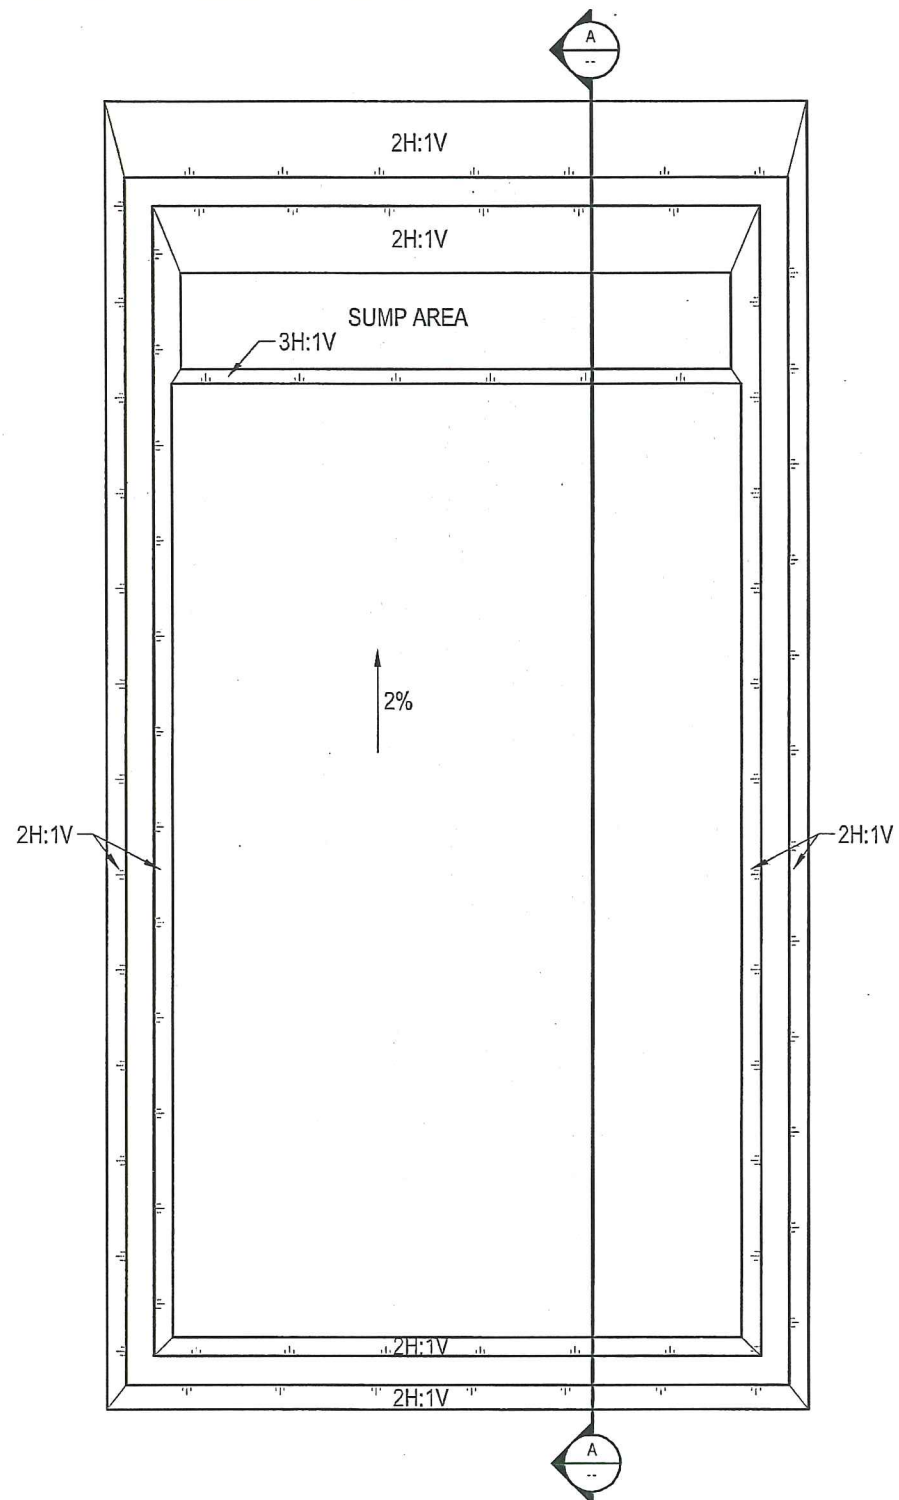

SECTION A-A

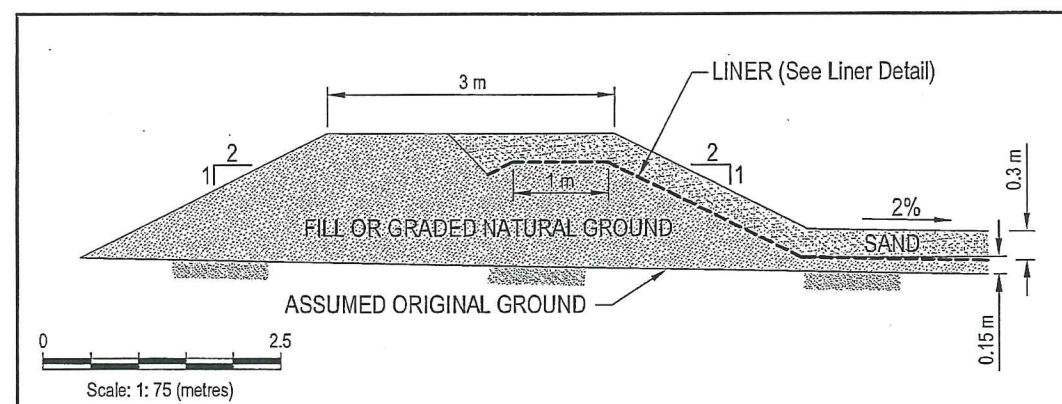


TYPICAL SECTION DETAIL

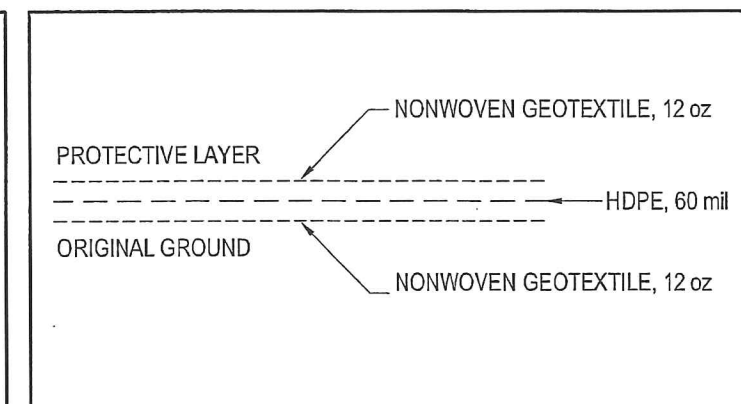

LINER DETAIL

NOT FOR CONSTRUCTION

E337697-0000-10-042-0001

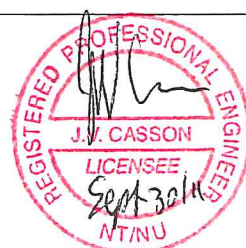

NOTES
BERM HEIGHTS AND GRADES TO BE ADJUSTED
BASED ON ACTUAL TOPOGRAPHY

STATUS
FOR INTERNAL USE ONLY

CLIENT

Baffinland
Iron Mines Corporation



Hydrocarbon Impacted Soils
Storage and Landfarm Facility

Landfarm Facility

PROJECT NO. E14101092	DWN RH	CRD DF	REV 0
OFFICE EDM	DATE December 23, 2010		

Figure 3