


E337697-PM403-50-014-0007

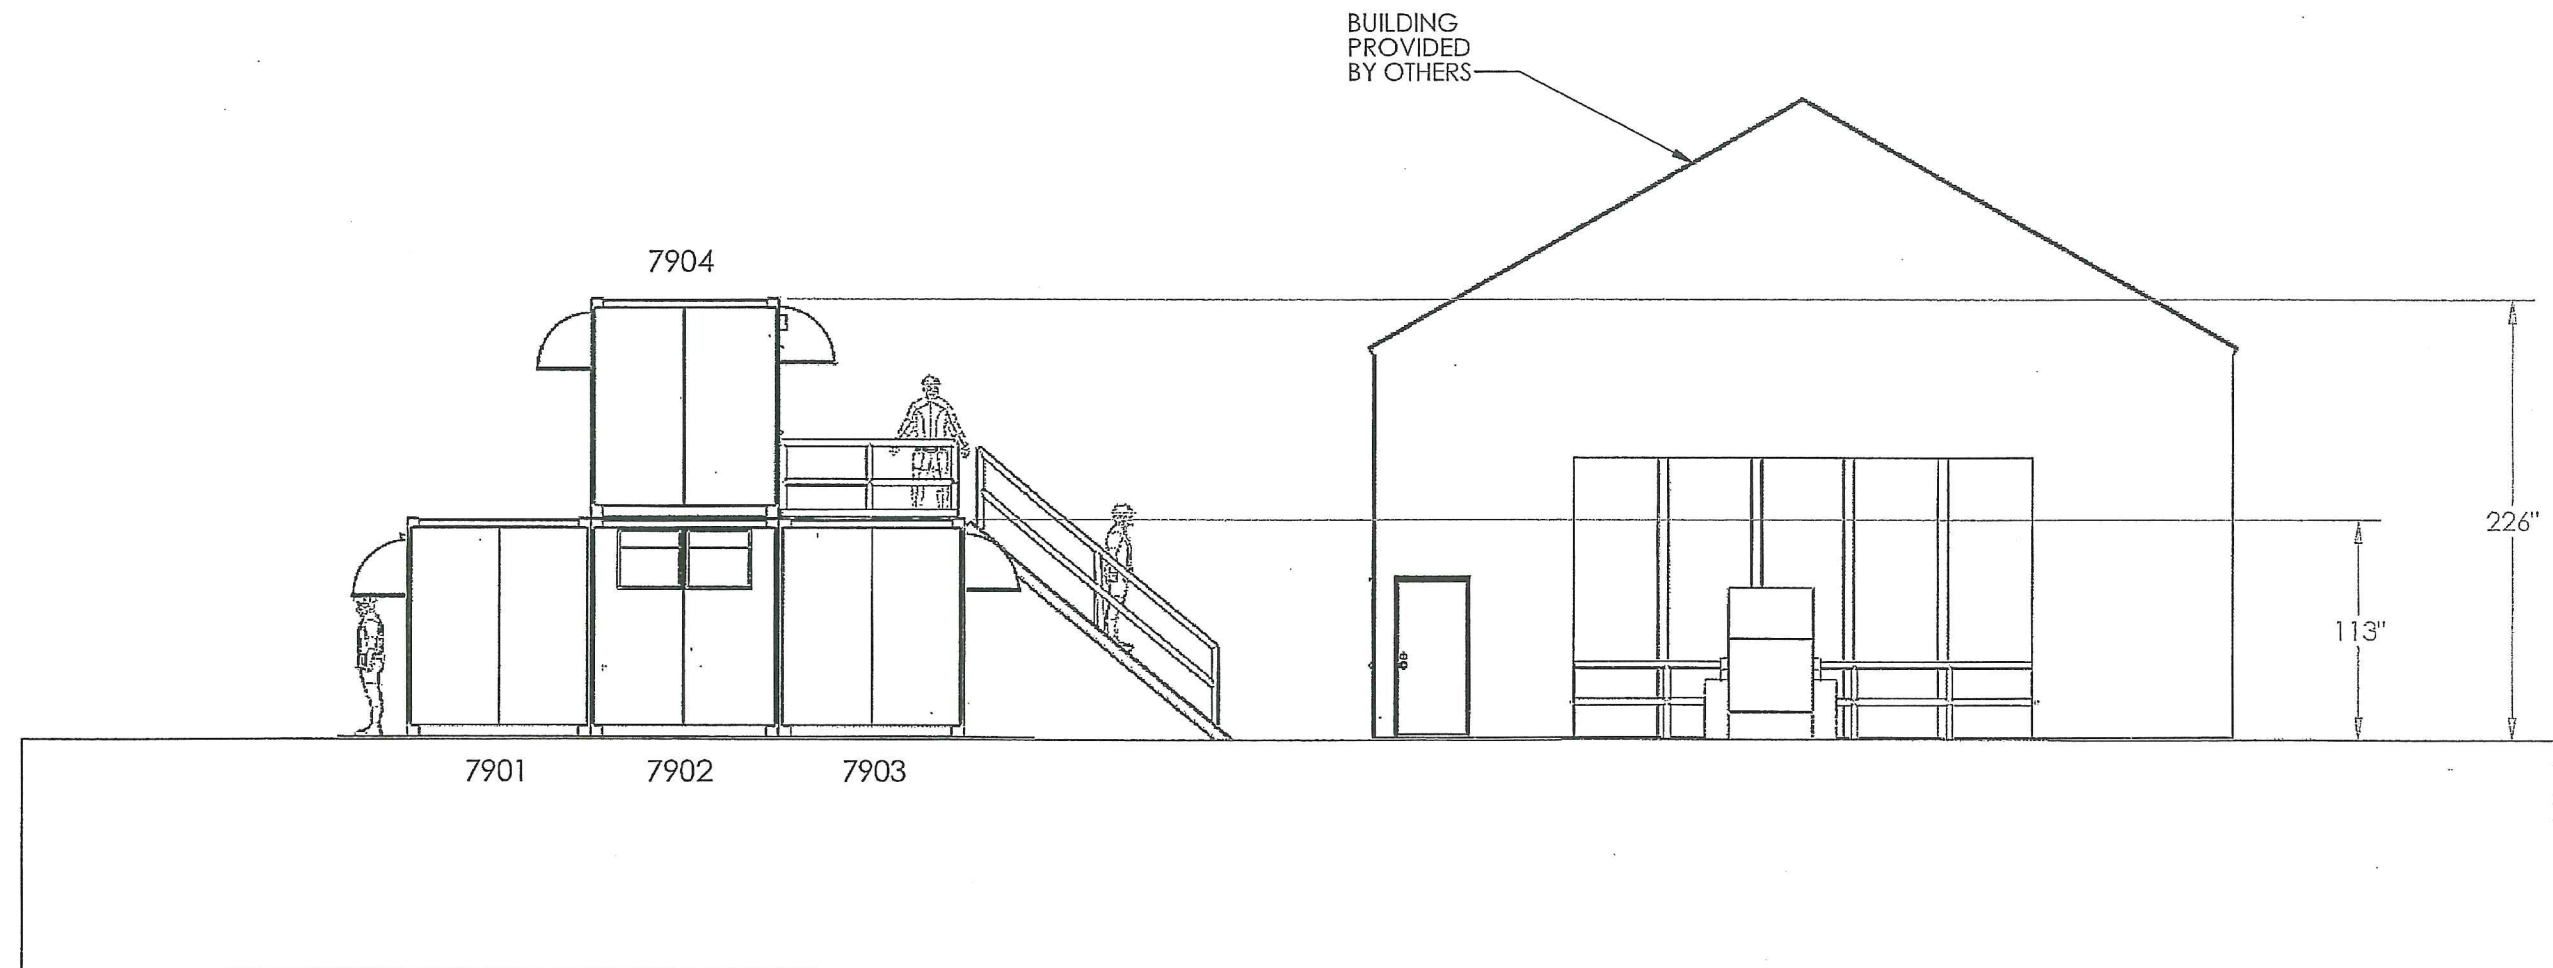

H337697 Mary River Project
Oily Water Treatment System



GENERAL TOLERANCES
.XX $\pm \frac{1}{8}$ "
.XXX $\pm \frac{1}{16}$ "
UNLESS OTHERWISE SPECIFIED
DIMENSIONS ARE IN INCHES

THIS INFORMATION IS THE PROPERTY OF FILTER
INNOVATIONS INC. AND CANNOT BE REUSED OR
REPRODUCED WITHOUT WRITTEN CONSENT.

DWG. NO:		PROJECT NUMBER:	
		101002	
TITLE:		MARY RIVER (MINE) SITE	
CUSTOMER:		HATCH	
DATE:		2/9/2011	
BY:		PCB	
REVISION:		SHEET 7 OF 9	
B-01	11/9/2011	PCB ADDED CLARIFIER BUILDING	
LEVEL	DATE	BY	REVISION