



E337697-PM403-50-014-0008

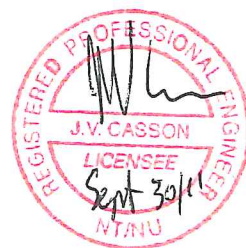

H337697 Mary River Project
Oily Water Treatment System

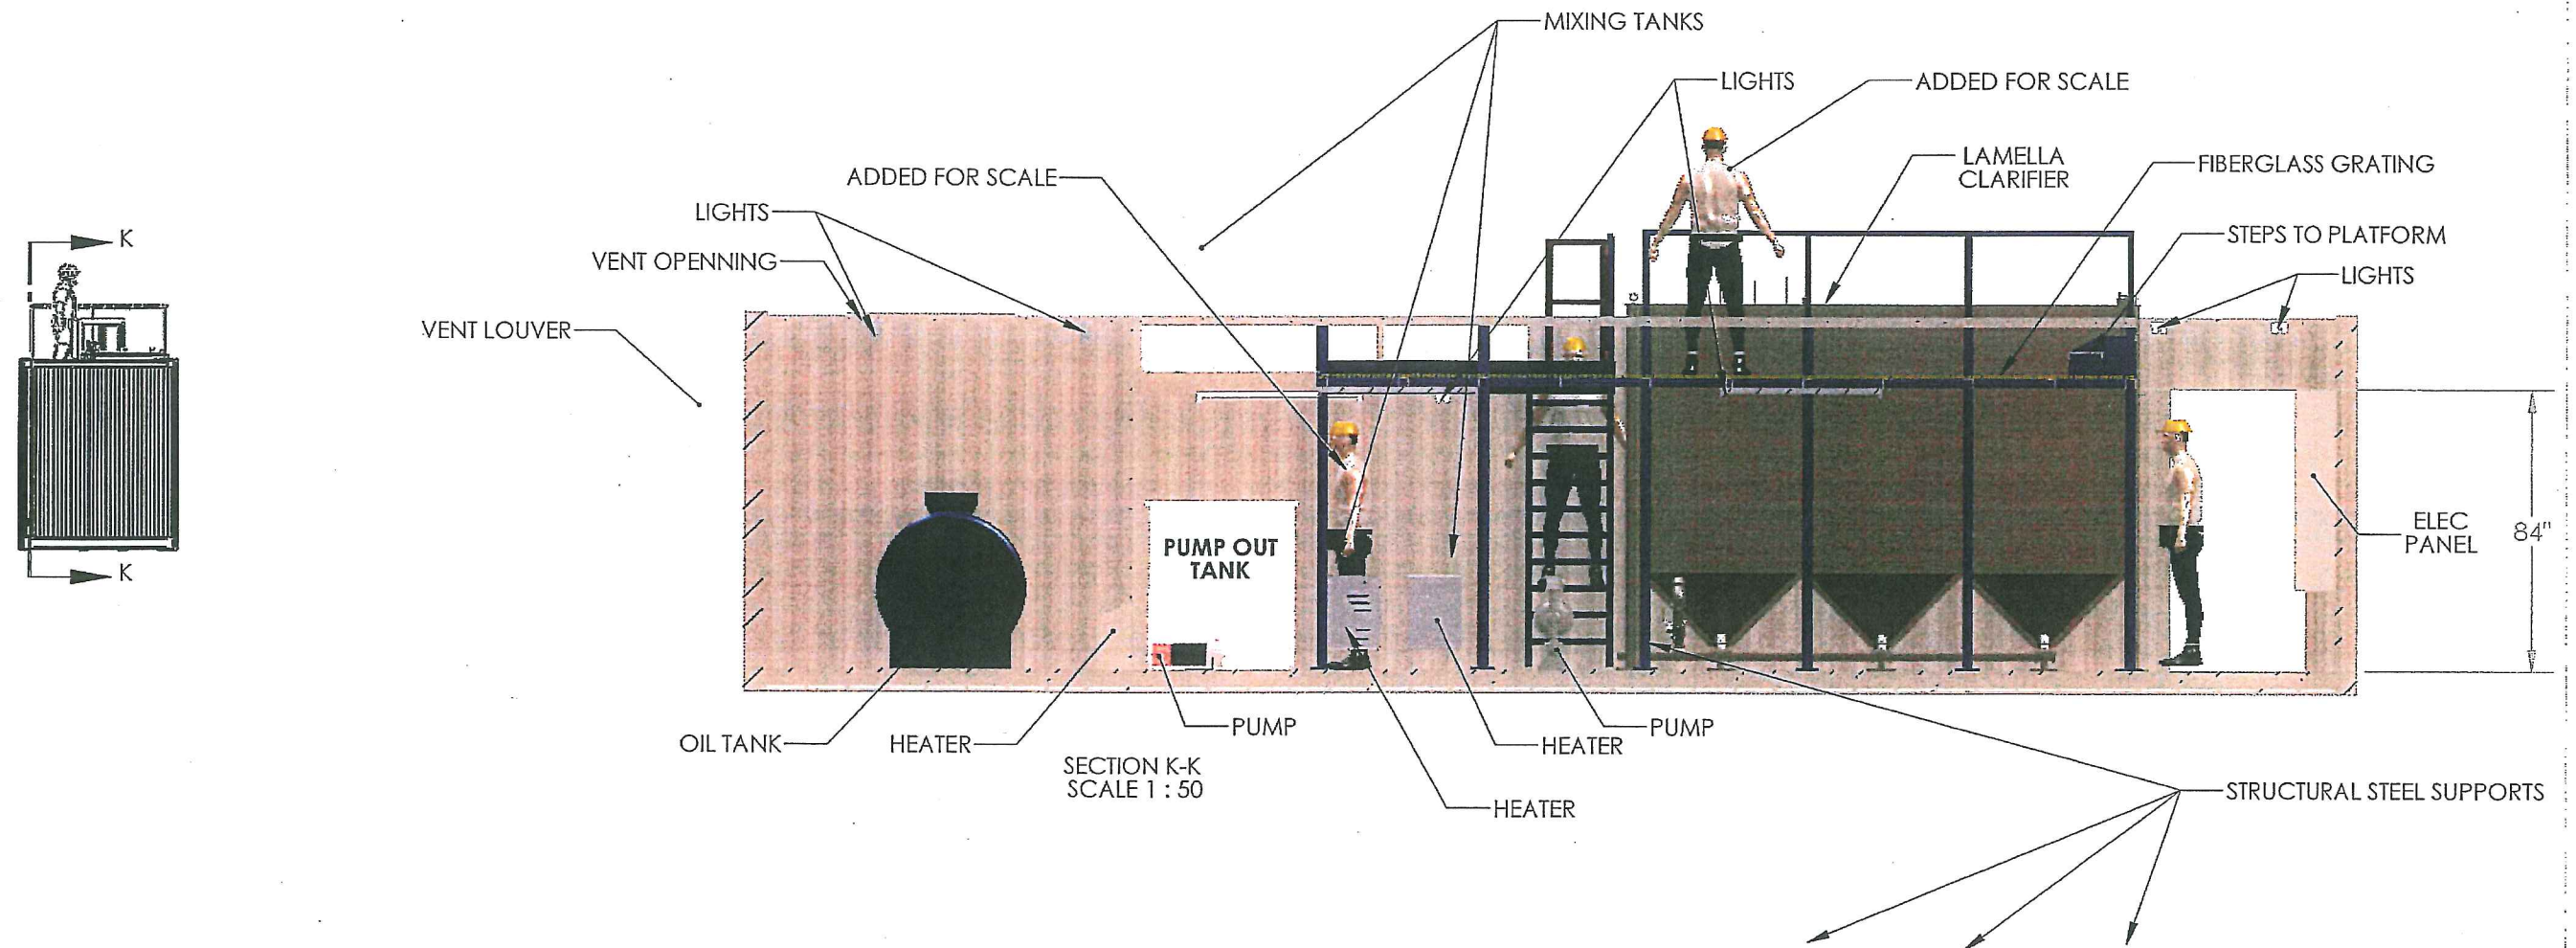

GENERAL TOLERANCES
.XX $\pm \frac{1}{8}$ "
.XXX $\pm \frac{1}{16}$ "
UNLESS OTHERWISE SPECIFIED
DIMENSIONS ARE IN INCHES

THIS INFORMATION IS THE PROPERTY OF FILTER
INNOVATIONS INC. AND CANNOT BE REUSED OR
REPRODUCED WITHOUT WRITTEN CONSENT.

B-01 19/9/2011
LEVEL DATE

PCB ADDED CLARIFIER BUILDING
BY REVISION

DWG. NO:

TITLE:

CUSTOMER:

MARY RIVER (MINE) SITE

HATCH

FILTER INNOVATIONS INC.

PROJECT NUMBER:
101002

DRAWN BY:
PCB

DATE:
2/9/2011
SHEET 8 OF 9