


E337697-PM403-50-014-0009

HATCH

H337697 Mary River Project
Oily Water Treatment System

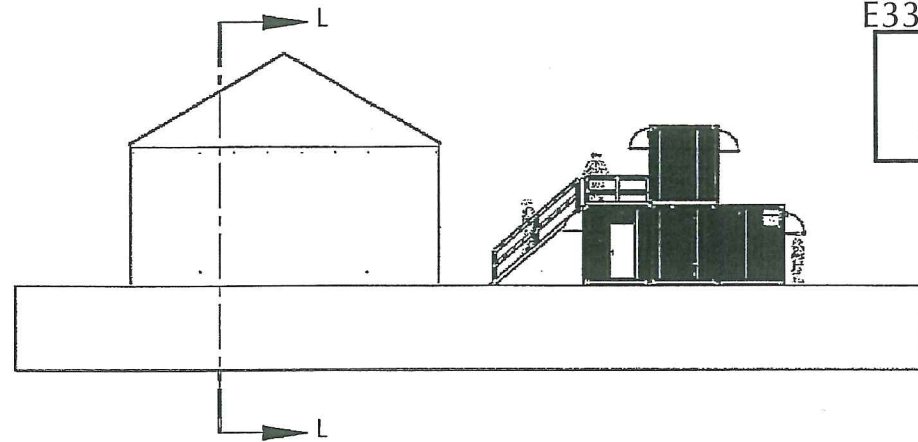

ENTRY RAMP
TEXTURED FOR
TIRE GRIP

PARTICULATE
RESTRICTING
WEIR

CLARIFIED
WATER
SUMP

CLARIFIER
TANK

SETTLING AREA

CLARIFIER TANK SAFETY RAILINGS

OPERATING
WATER LEVEL

FLOATING SKIMMER

CLARIFIED WATER SUMP

SETTLING AREA OF INGROUND CLARIFIER TANK

SECTION L-L
SCALE 1 : 120

PARTICULATE WEIR

REINFORCED
CONCRETE
TANK

35.38" 43"

72" 12"

774"

926"



**FILTER
INNOVATIONS
INC.**

GENERAL TOLERANCES
.XX $\pm$ $\frac{1}{8}$ "
XXX $\pm$ $\frac{1}{16}$ "
UNLESS OTHERWISE SPECIFIED
DIMENSIONS ARE IN INCHES

THIS INFORMATION IS THE PROPERTY OF FILTER
INNOVATIONS INC. AND CANNOT BE REUSED OR
REPRODUCED WITHOUT WRITTEN CONSENT.

B-01 19/9/2011
LEVEL DATE

PCB ADDED CLARIFIER BUILDING
BY REVISION

DWG. NO:

TITLE:

CUSTOMER:

MARY RIVER (MINE) SITE

HATCH

FILTER INNOVATIONS INC.

PROJECT NUMBER:
101002

DRAWN BY:
PCB

DATE:
2/9/2011
SHEET 9 OF 9