



E337697-PM403-50-014-0011

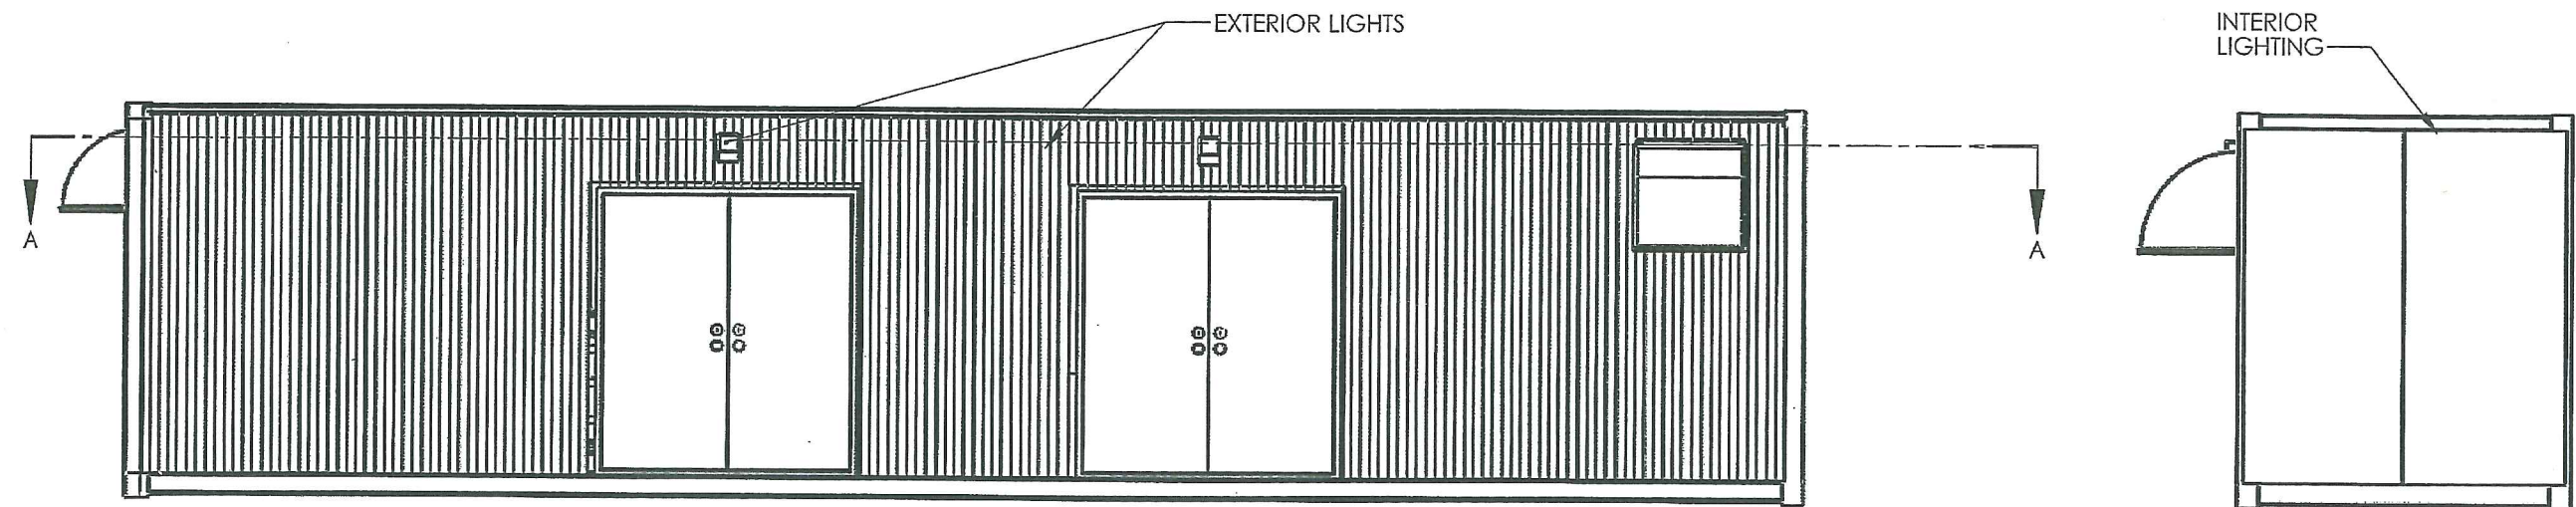

H337697 Mary River Project
Oily Water Treatment System

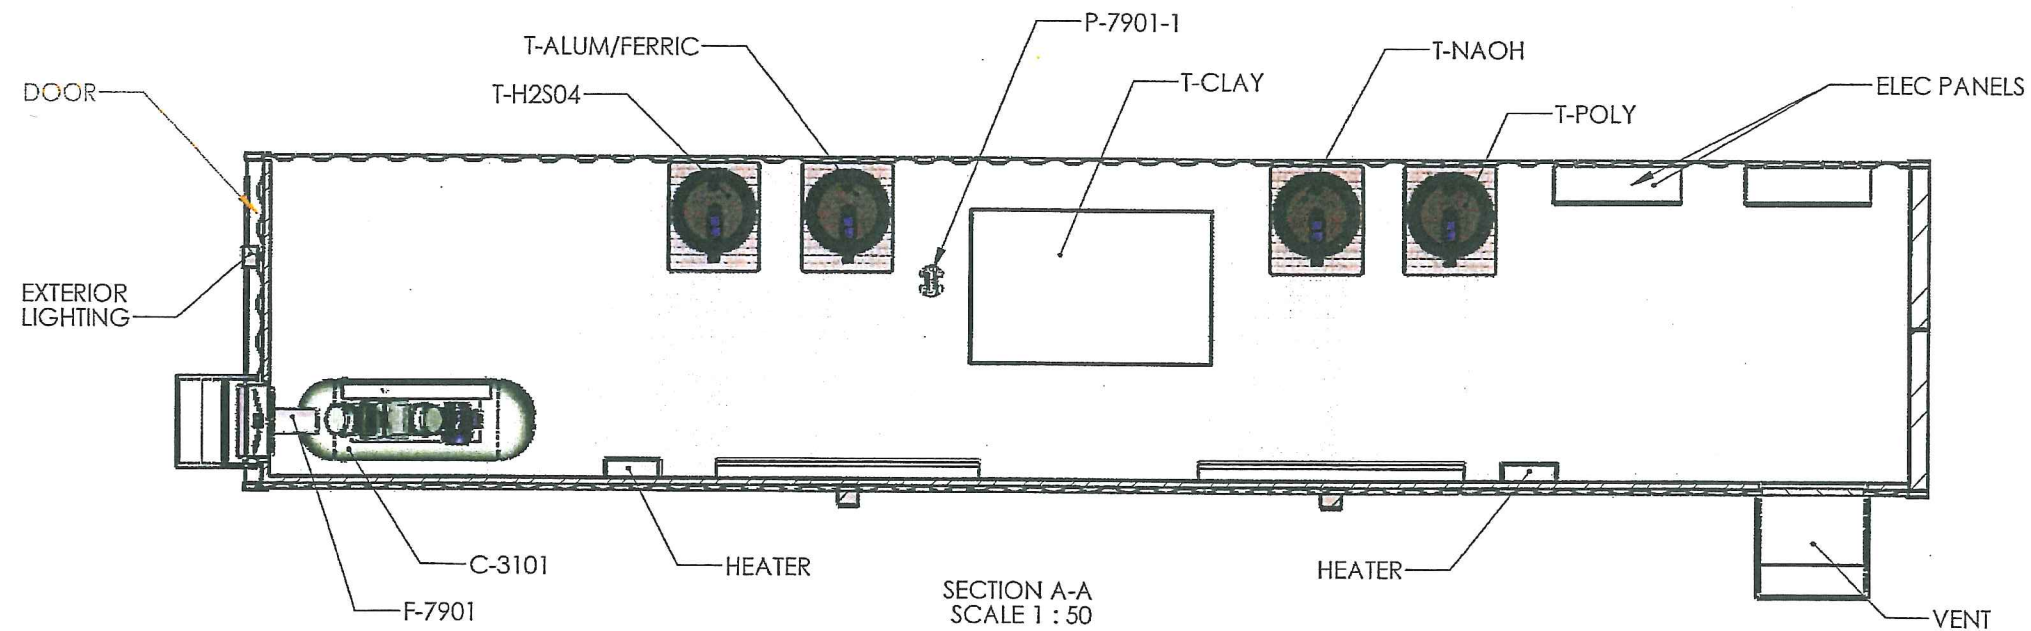

GENERAL TOLERANCES
.XX ± 1/8"
.XXX ± 1/4"
UNLESS OTHERWISE SPECIFIED
DIMENSIONS ARE IN INCHES

THIS INFORMATION IS THE PROPERTY OF FILTER INNOVATIONS INC. AND CANNOT BE REUSED OR REPRODUCED WITHOUT WRITTEN CONSENT.

LEVEL	DATE	BY	REVISION
B-01	19/9/2011	PCB	ADDED CLARIFIER BUILDING

DWG. NO:

TITLE:

CUSTOMER:

STEENSBY PORT SITE

HATCH

FILTER INNOVATIONS INC.

PROJECT NUMBER:
101002

DRAWN BY:
PCB

DATE:
2/9/2011
SHEET 2 OF 9