

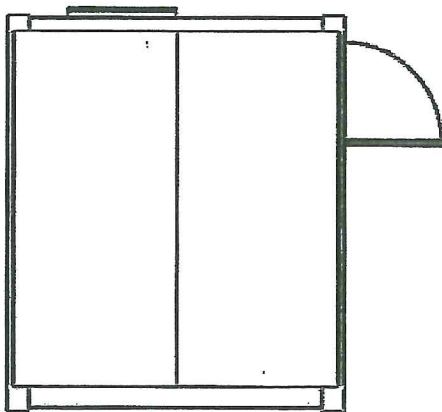


E337697-PM403-50-014-0013

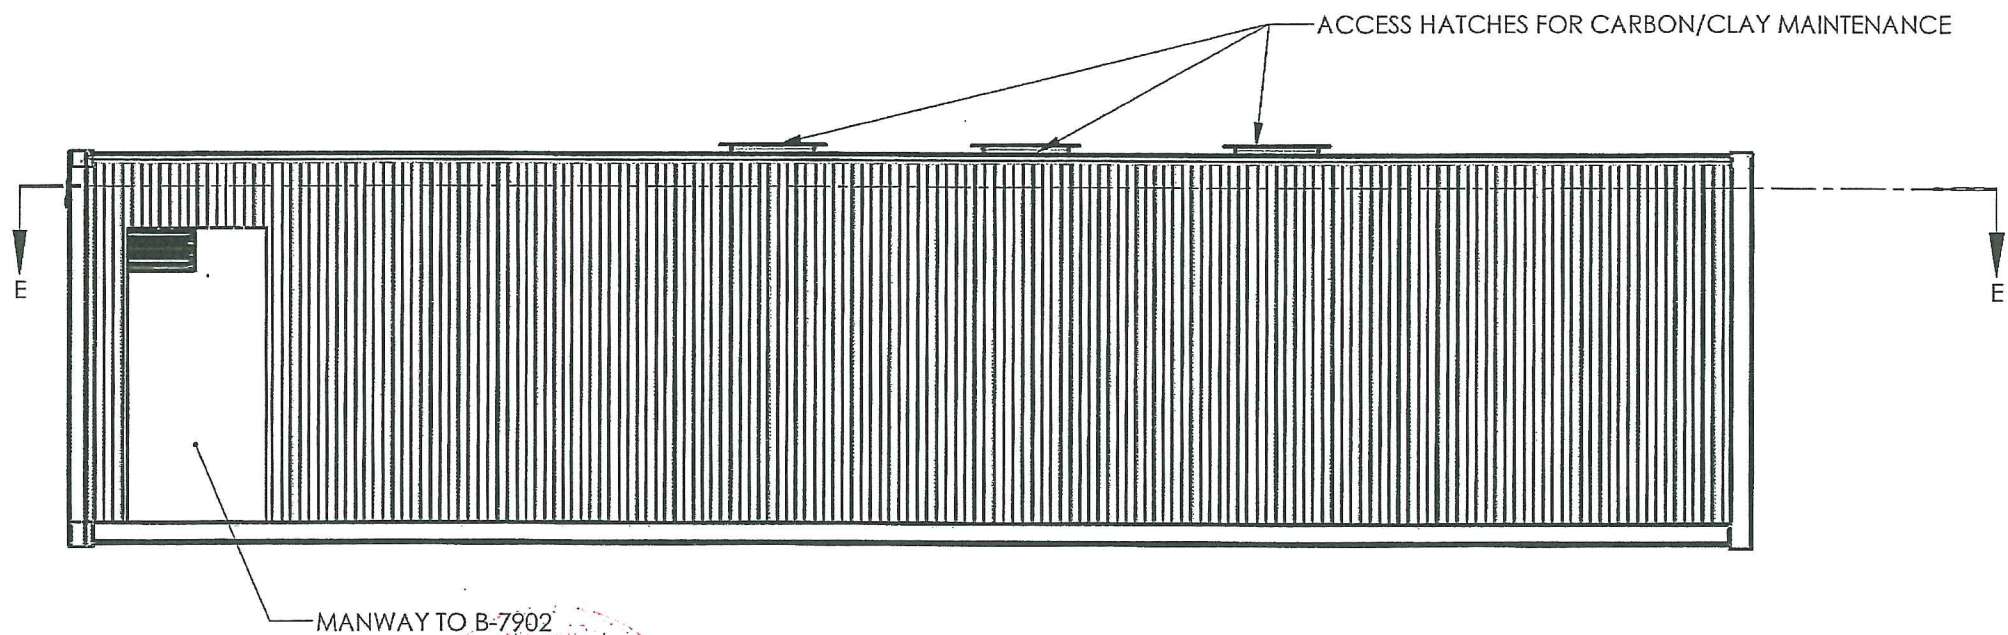

H337697 Mary River Project
Oily Water Treatment System

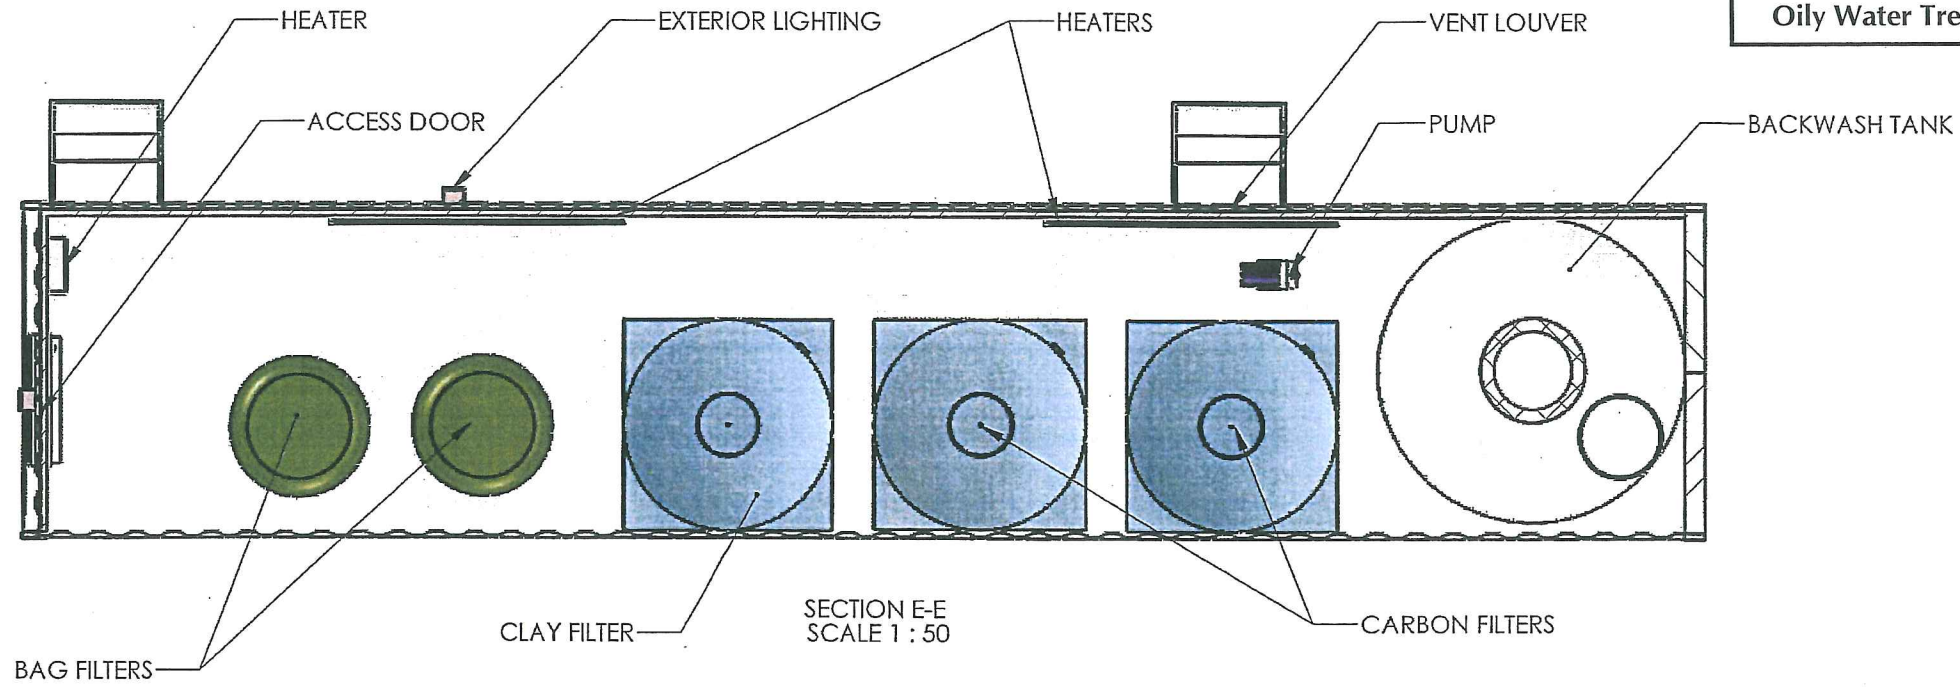

GENERAL TOLERANCES
.XX ± 1/8"
.XXX ± 1/16"
UNLESS OTHERWISE SPECIFIED
DIMENSIONS ARE IN INCHES

THIS INFORMATION IS THE PROPERTY OF FILTER
INNOVATIONS INC. AND CANNOT BE REUSED OR
REPRODUCED WITHOUT WRITTEN CONSENT.

LEVEL	DATE	BY	REVISION
B-01	19/9/2011	PCB	ADDED CLARIFIER BUILDING

DWG. NO:	101002
TITLE:	STEENSBY PORT SITE
CUSTOMER:	HATCH
DRAWN BY:	PCB
DATE:	2/9/2011
SHEET	4 OF 9

FILTER INNOVATIONS INC.