

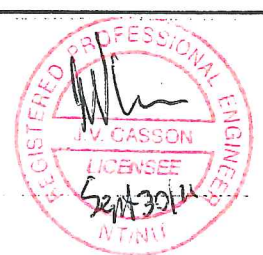
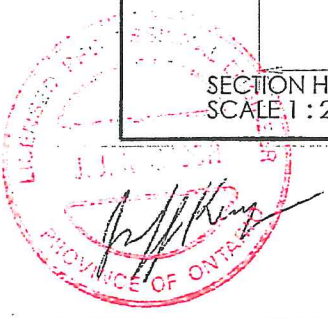
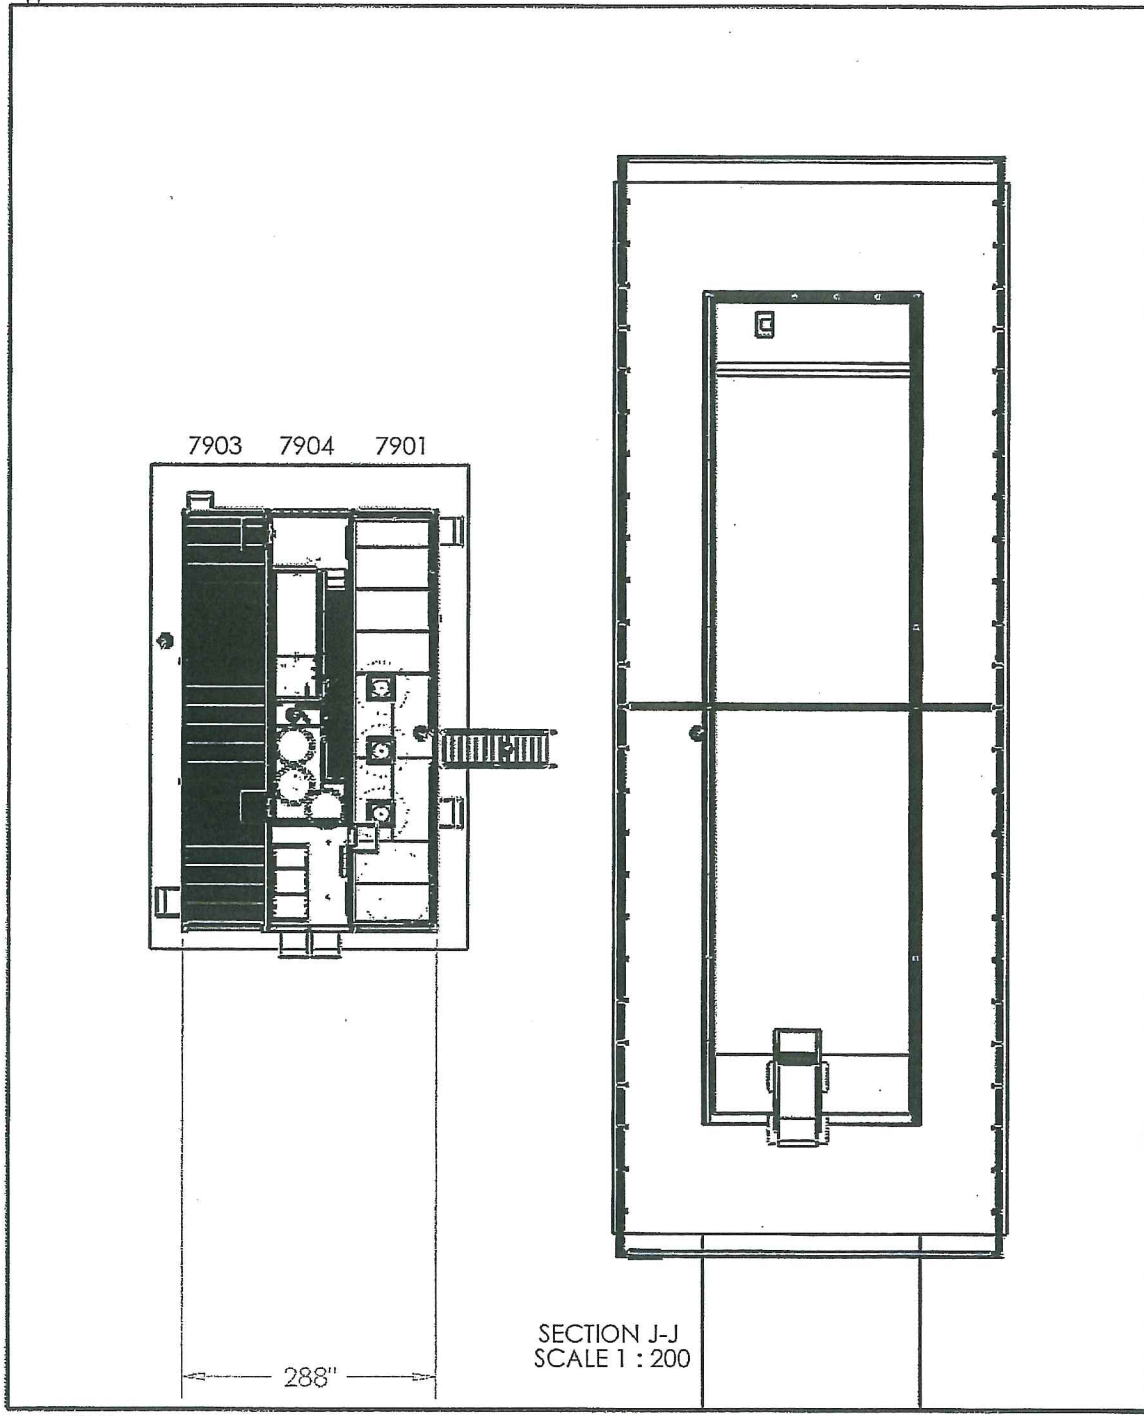


E337697-PM403-50-014-0015

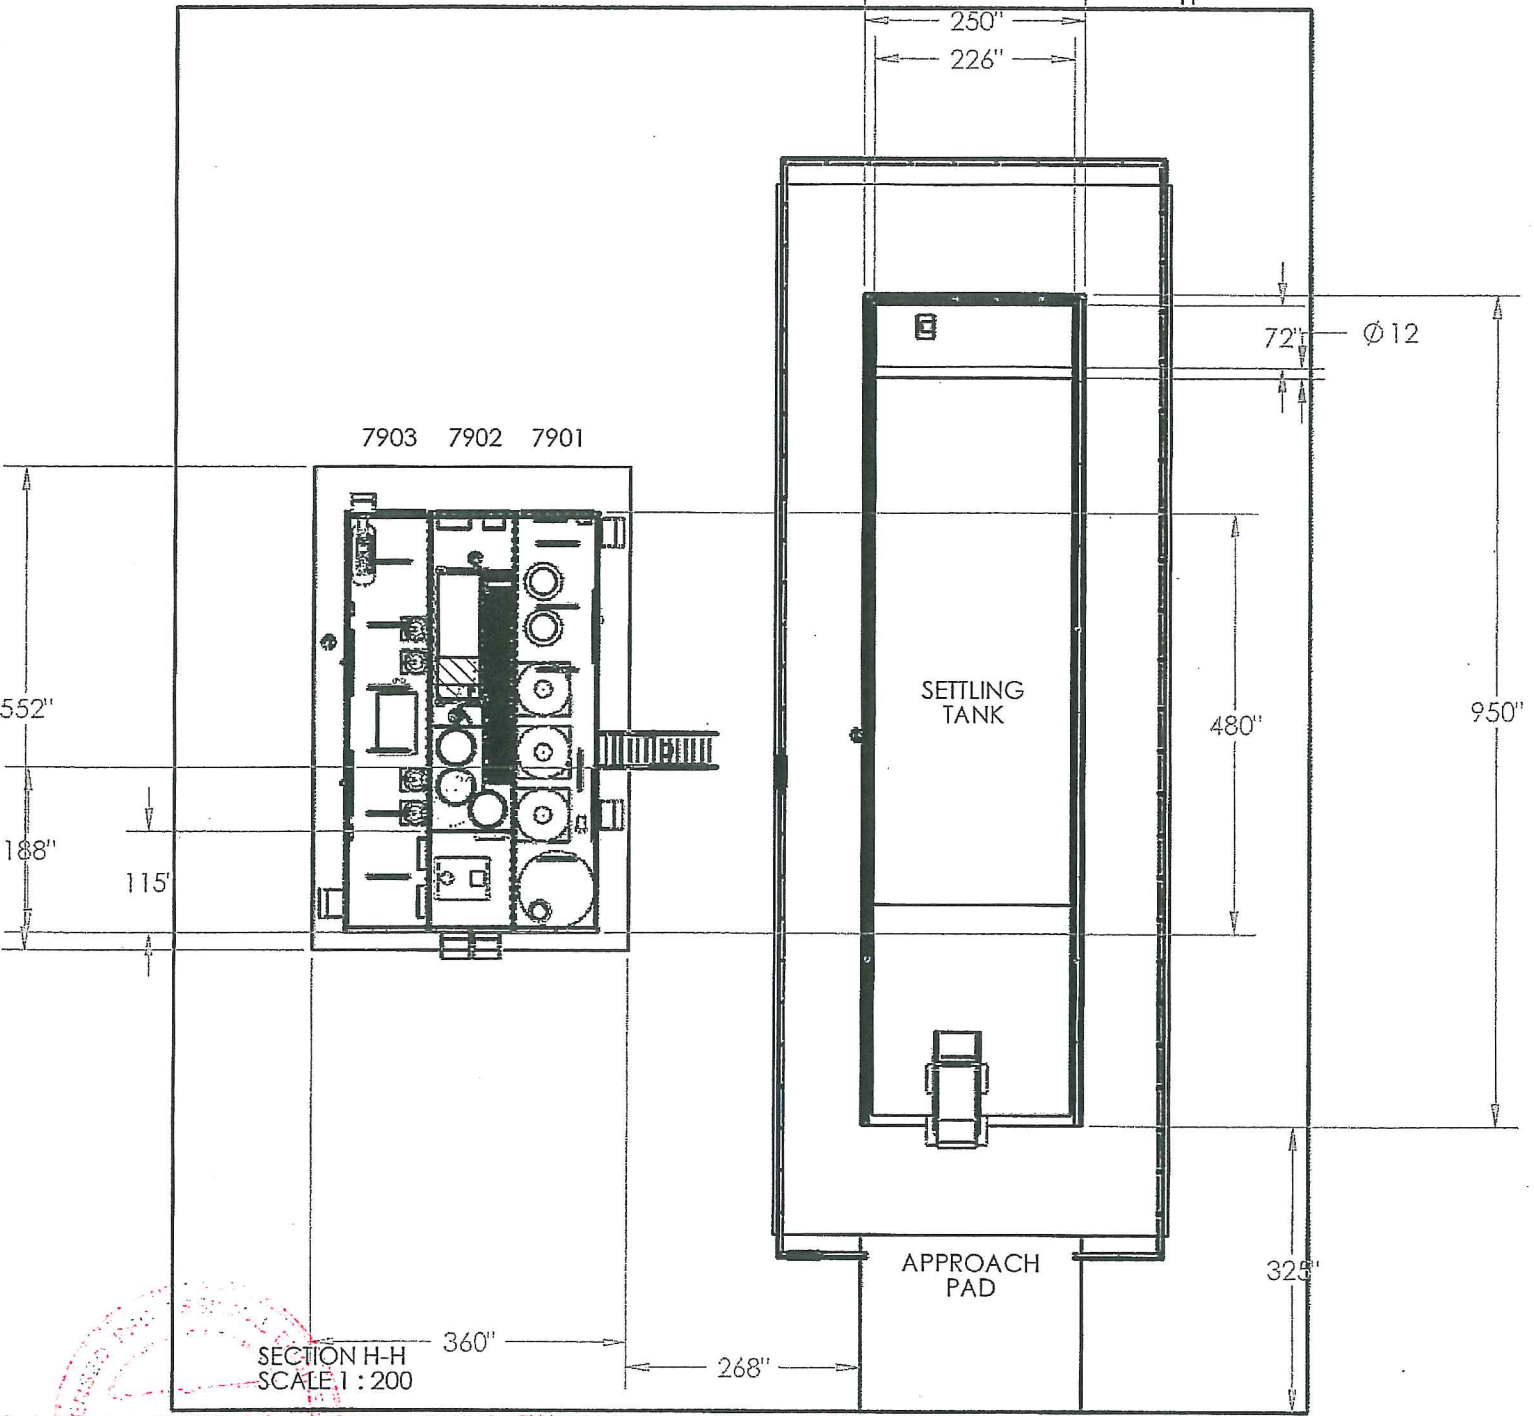

H337697 Mary River Project
Oily Water Treatment System

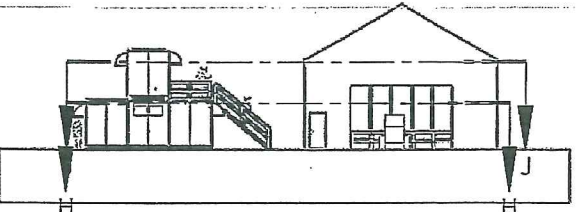

GENERAL TOLERANCES
.XX ± 1/8"
.XXX ± 1/16"
UNLESS OTHERWISE SPECIFIED
DIMENSIONS ARE IN INCHES

THIS INFORMATION IS THE PROPERTY OF FILTER
INNOVATIONS INC. AND CANNOT BE REUSED OR
REPRODUCED WITHOUT WRITTEN CONSENT.

B-01 19/9/2011
LEVEL DATE

PCB ADDED CLARIFIER BUILDING
BY REVISION

DWG. NO: 101002
TITLE: STEENSBY PORT SITE
CUSTOMER: HATCH
DRAWN BY: PCB
DATE: 2/9/2011
SHEET 6 OF 9
PROJECT NUMBER: 101002
FILTER INNOVATIONS INC.