


E337697-PM403-50-014-0017



H337697 Mary River Project
Oily Water Treatment System

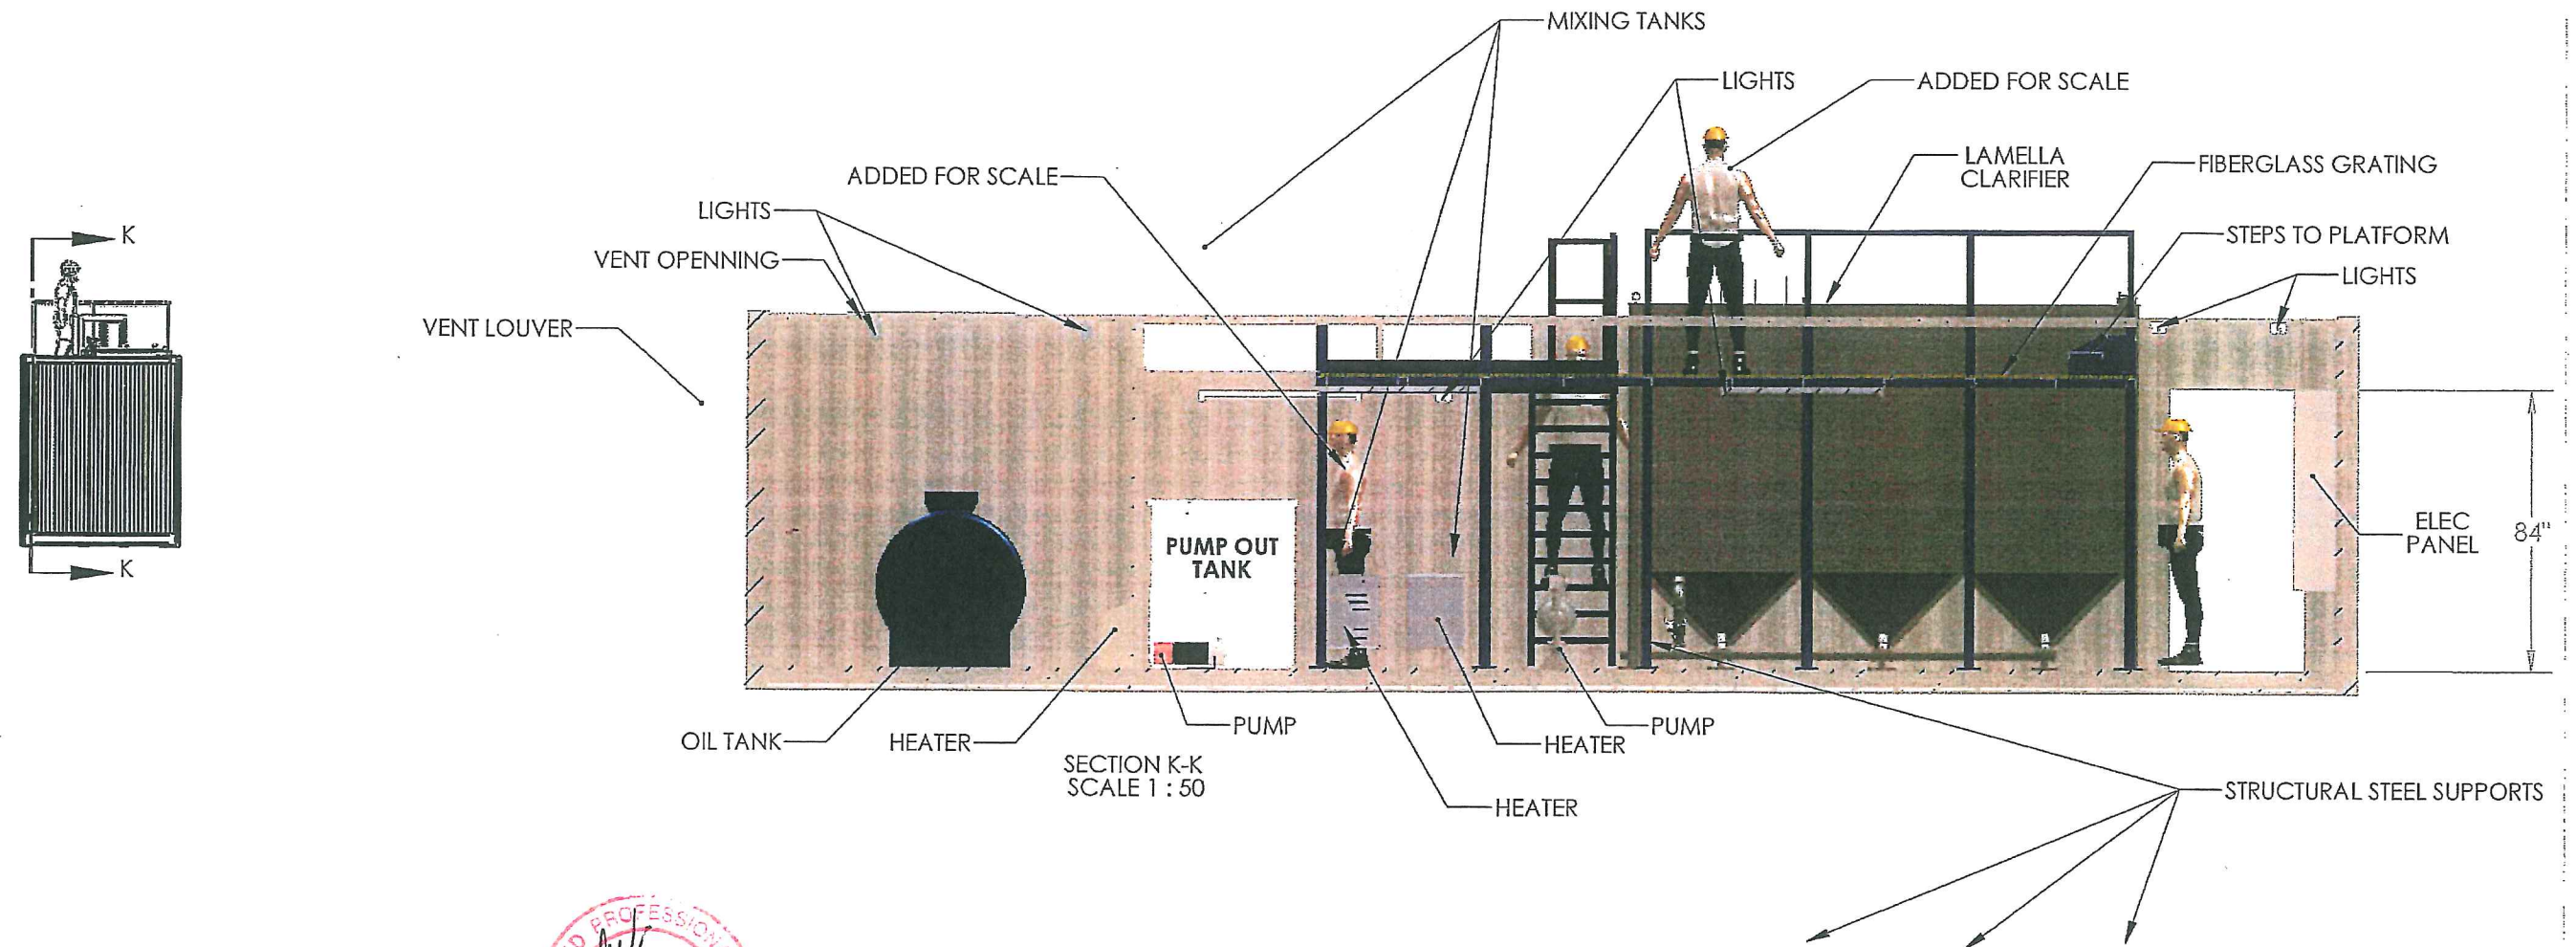

GENERAL TOLERANCES
.XX ± 1/8"
.XXX ± 1/16"
UNLESS OTHERWISE SPECIFIED
DIMENSIONS ARE IN INCHES

THIS INFORMATION IS THE PROPERTY OF FILTER
INNOVATIONS INC. AND CANNOT BE REUSED OR
REPRODUCED WITHOUT WRITTEN CONSENT.

B-01 19/9/2011
LEVEL DATE

PCB ADDED CLARIFIER BUILDING
BY REVISION

DWG. NO:

TITLE:

CUSTOMER:

STEENSBY PORT SITE

HATCH

FILTER INNOVATIONS INC.

PROJECT NUMBER:
101002

DRAWN BY: PCB
DATE: 2/9/2011
SHEET 8 OF 9