




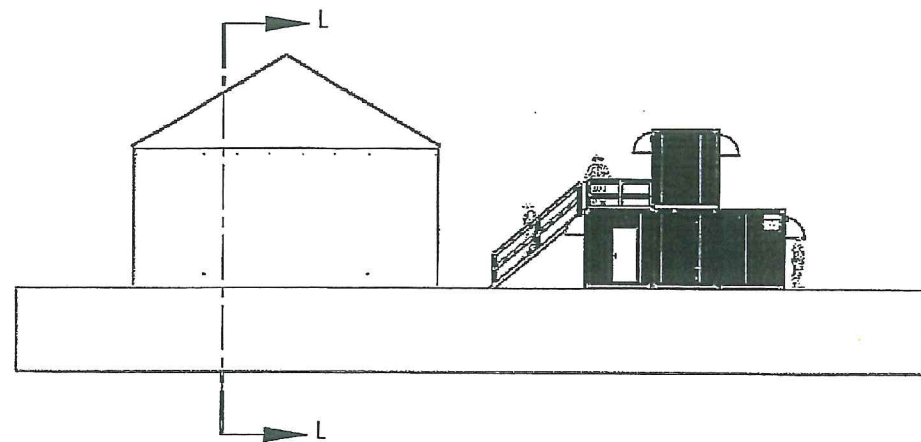

E337697-PM403-50-014-0018

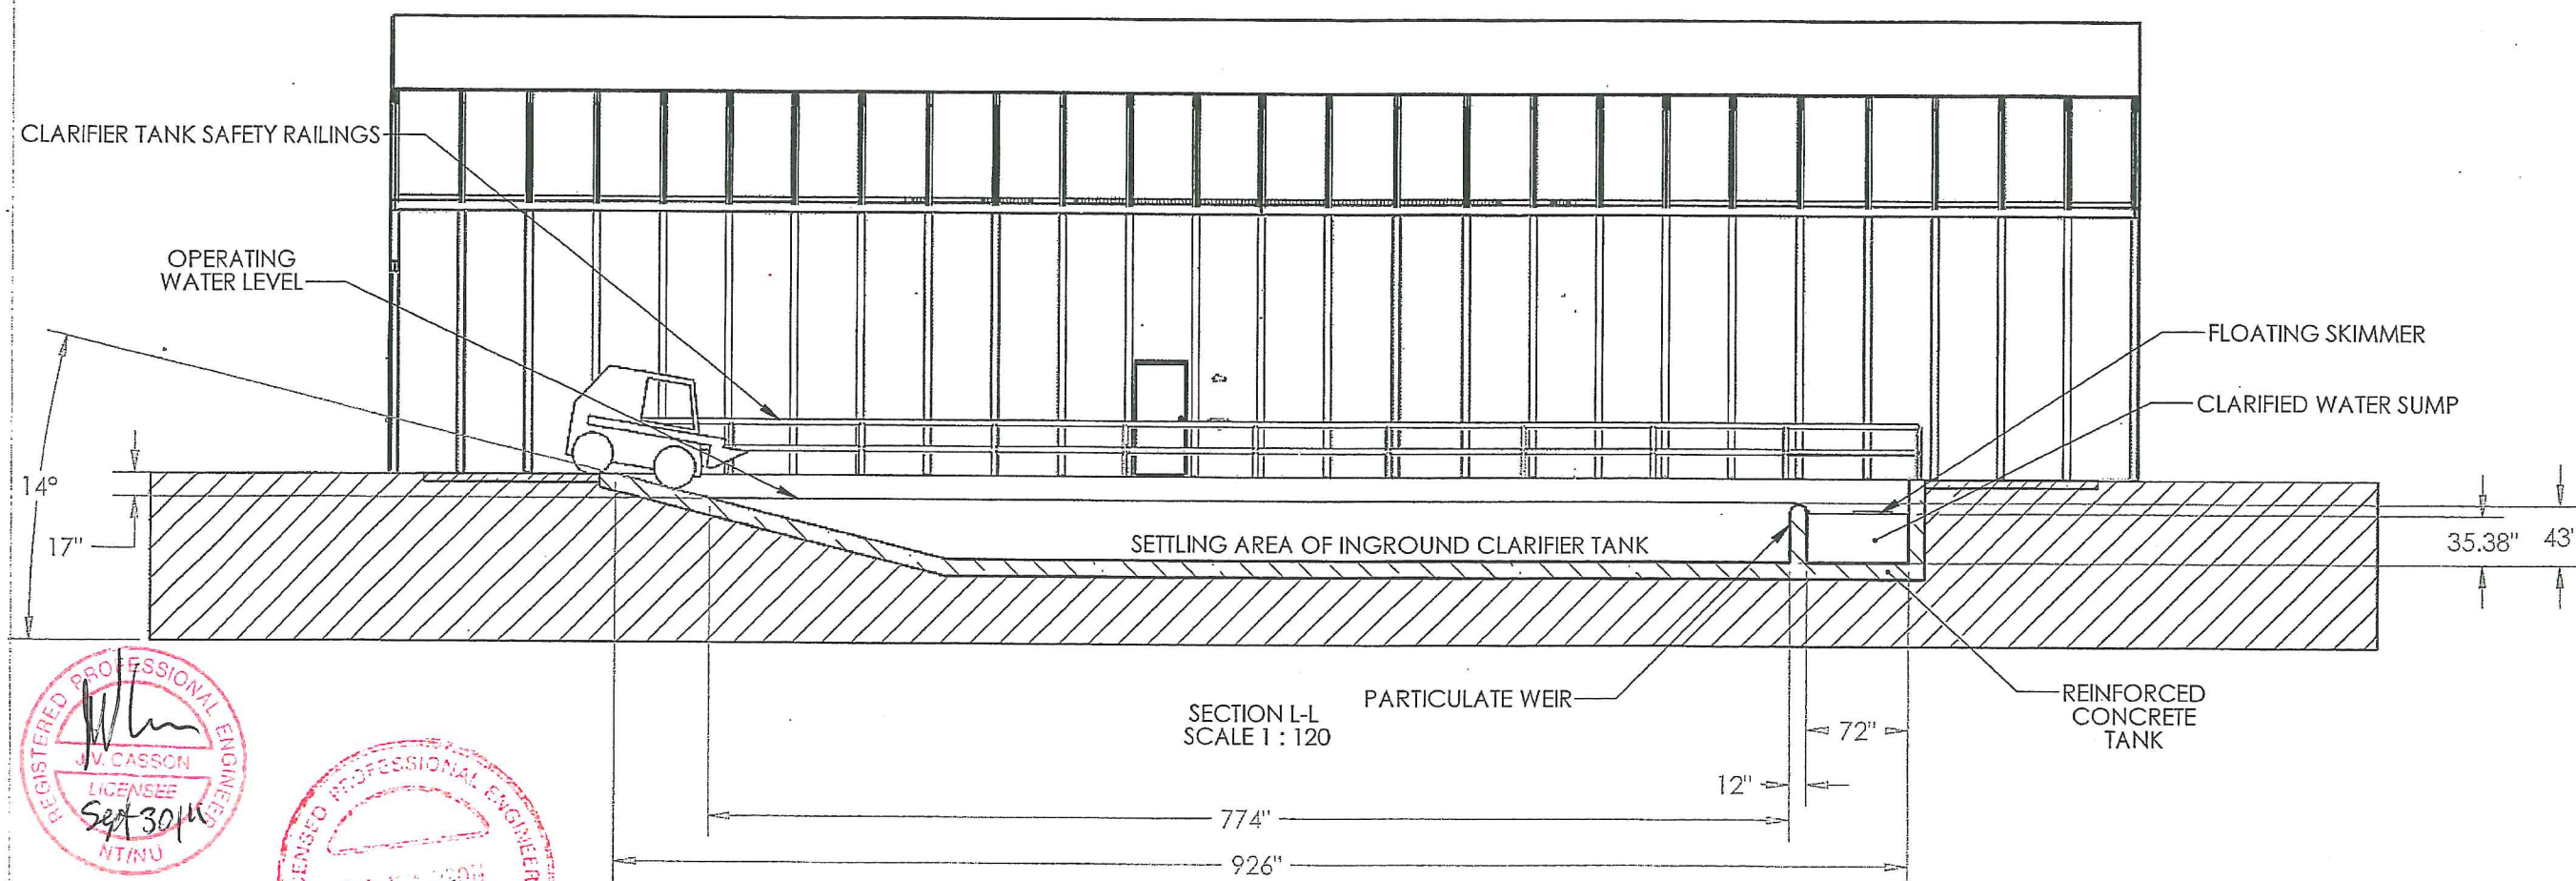

H337697 Mary River Project
Oily Water Treatment System

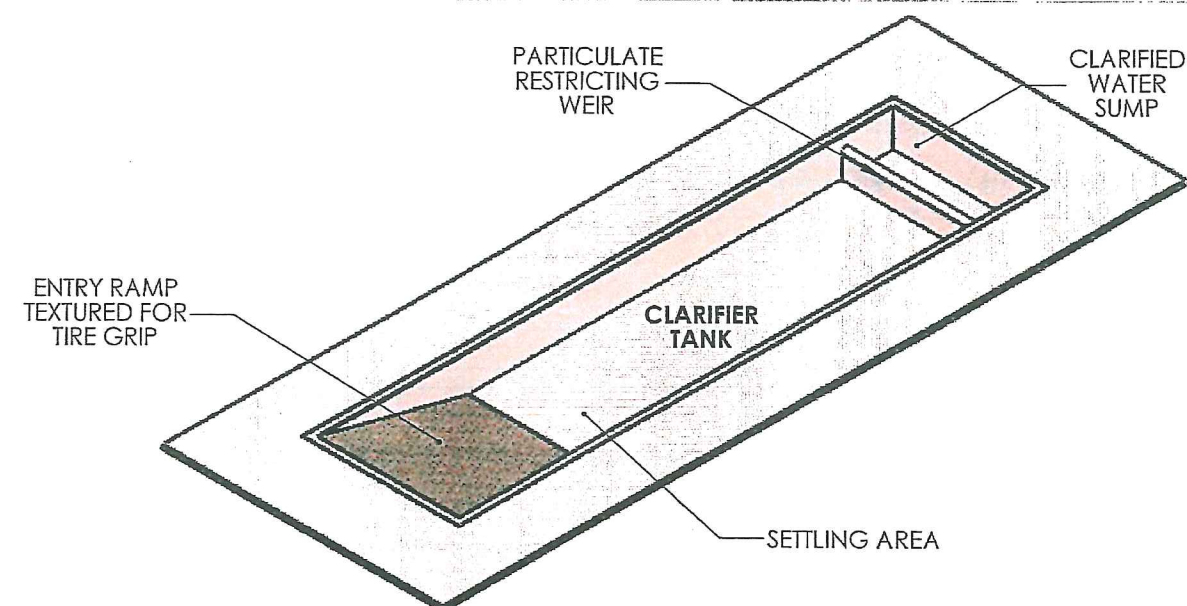

GENERAL TOLERANCES
.XX ± 1/16"
.XXX ± 1/16"
UNLESS OTHERWISE SPECIFIED
DIMENSIONS ARE IN INCHES
THIS INFORMATION IS THE PROPERTY OF FILTER
INNOVATIONS INC. AND CANNOT BE REUSED OR
REPRODUCED WITHOUT WRITTEN CONSENT.

LEVEL	DATE	BY	REVISION
B-01	19/9/2011	PCB	ADDED CLARIFIER BUILDING

DWG. NO:	PROJECT NUMBER:
TITLE:	101002
CUSTOMER:	STEENSBY PORT SITE
	HATCH
	PCB
	2/9/2011
	SHEET 9 OF 9

FILTER INNOVATIONS INC.