


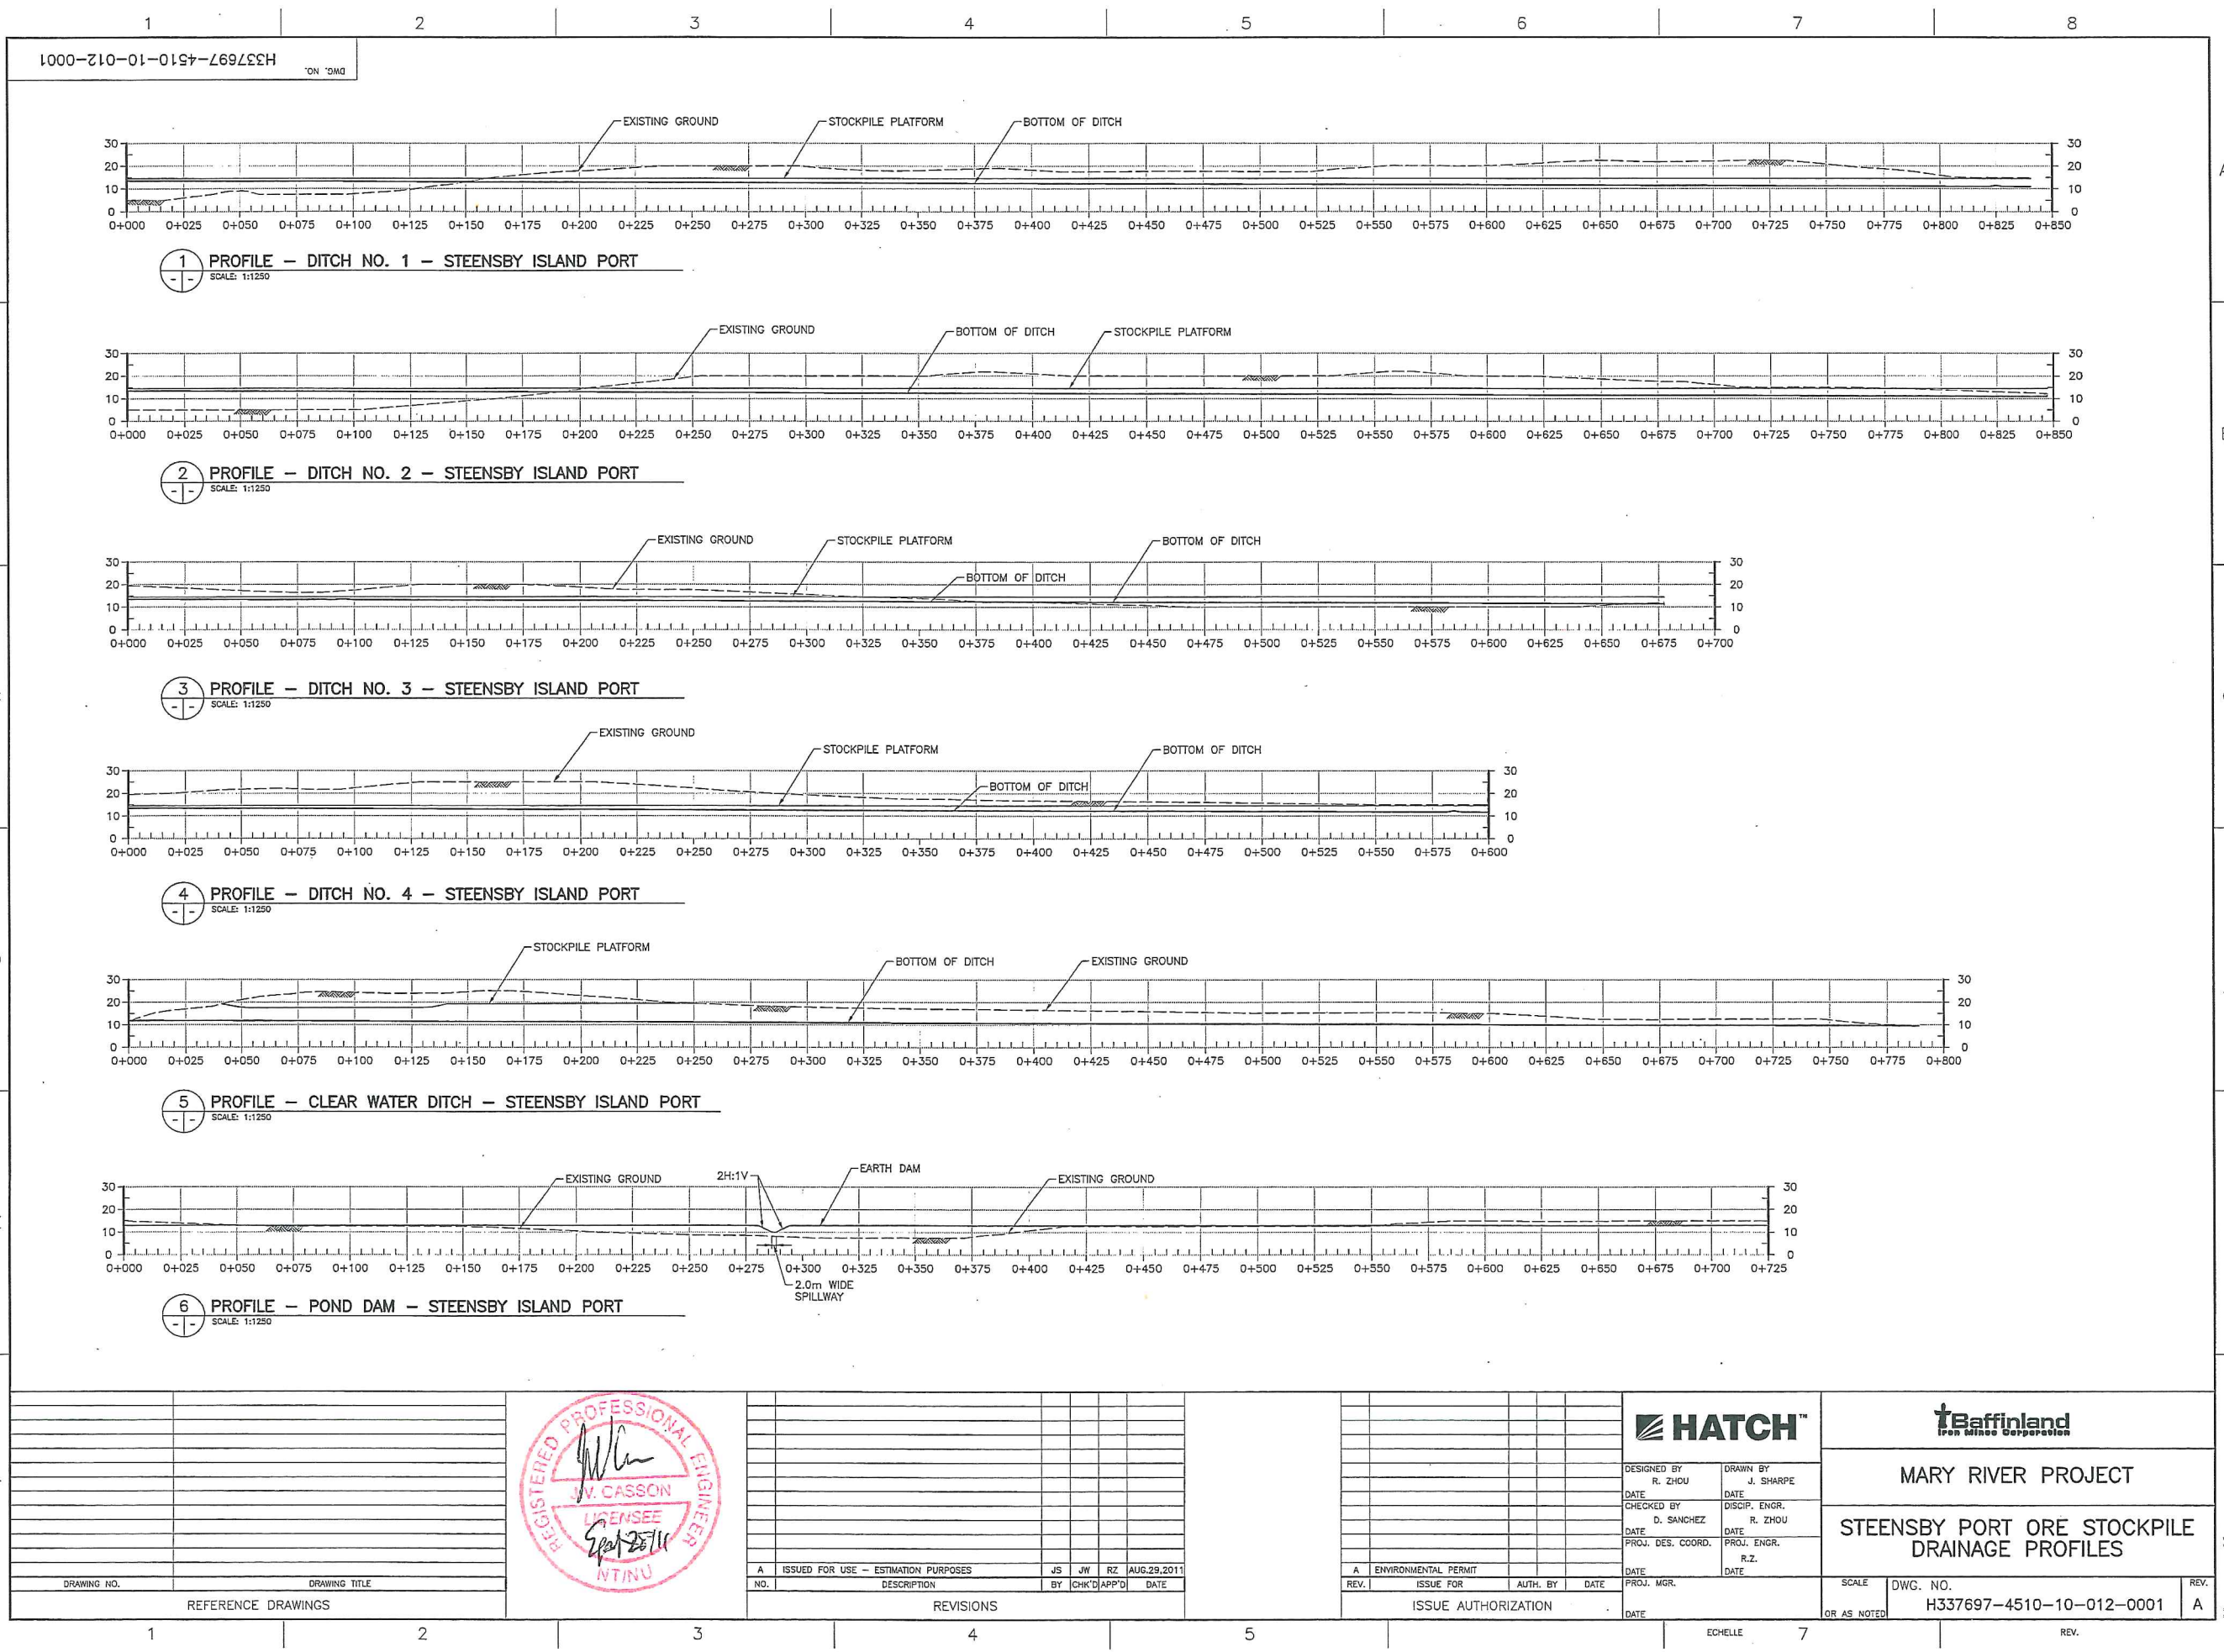

DRAWING NO. H337697-4510-10-012-0001		DWG. NO.	
REFERENCE DRAWINGS		REVISIONS	
1		2	
3		4	
5		6	
