



E337697-PM401-50-031-0006_SUB04

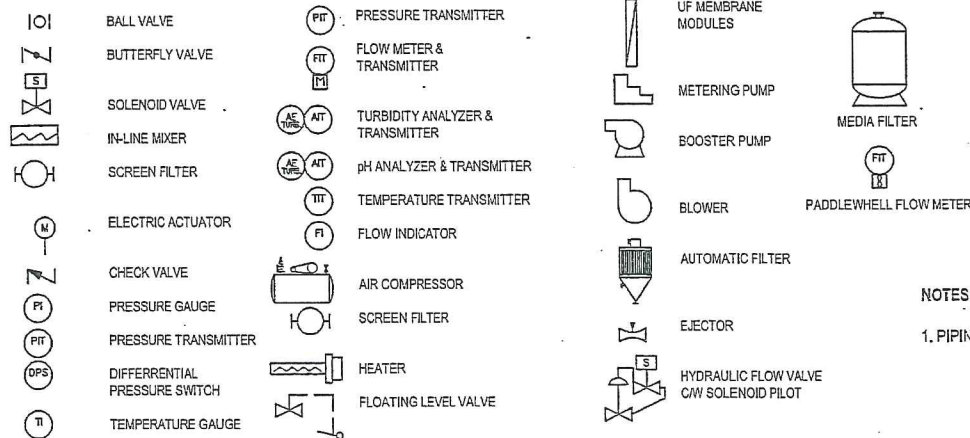

PWTP-6 MID-RAIL AREA - 66 M3/DAY

NOTES:
1. PIPING / WIRING OUT OF SKID TO BE BY OTHERS

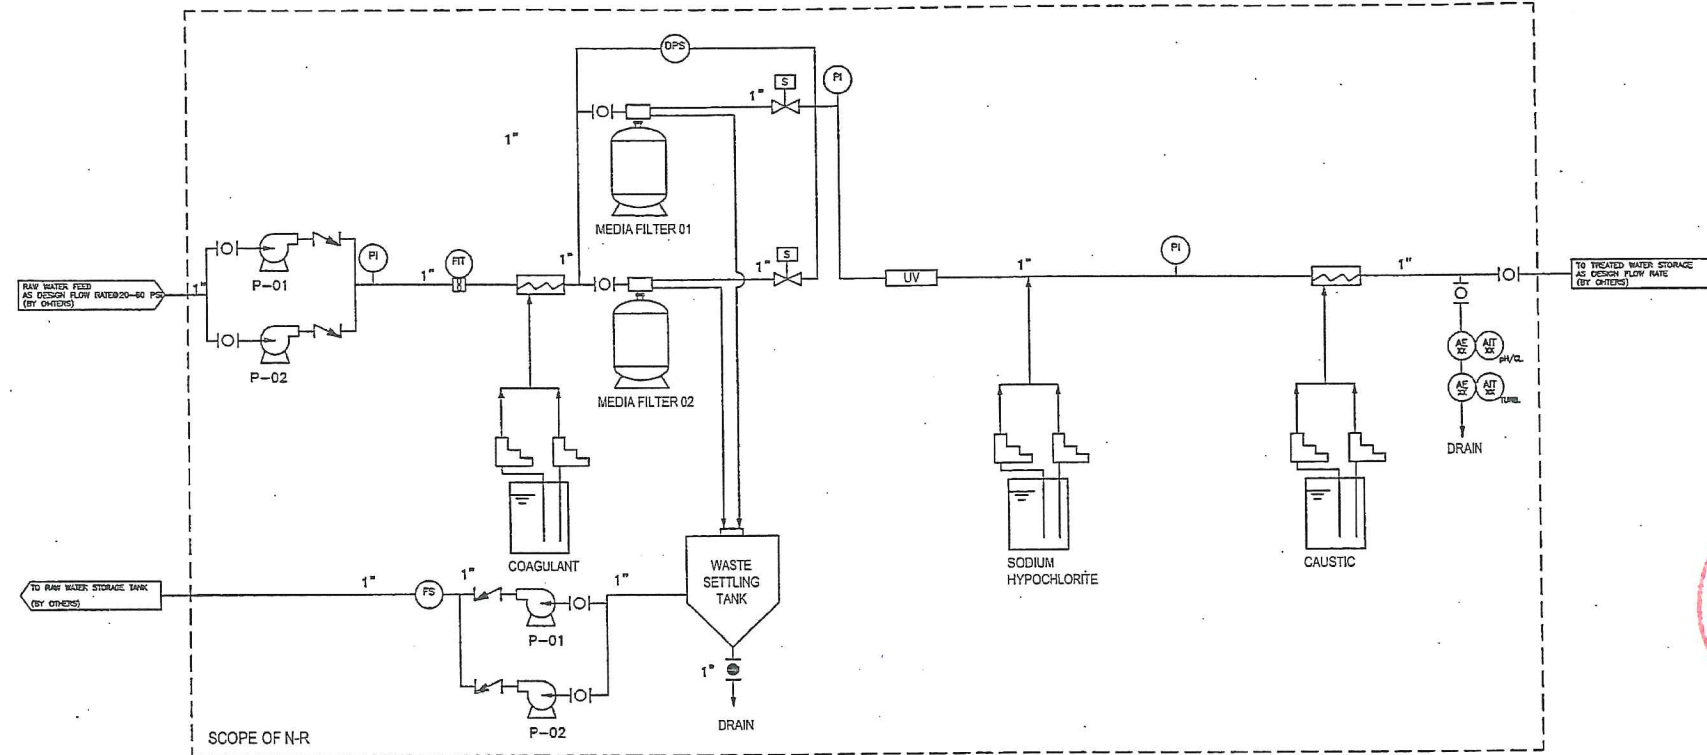

00	ISSUED FOR APPROVAL	12 / 09 / 2011	YL		FL	FL			
REV	DESCRIPTION	DD / MM / YYYY	DESIG	CHEC	APPR		NOTES		
REVISION HISTORY									
Since 1950  TORONTO CANADA		WATER TREATMENT PACKAGE MEDIA-FILTRATION SYSTEM P & I DRAWINGS							
CUSTOMER ARCELOR MITTAL	PROJECT MARY RIVER WTP. BAFF- INLAND, H337697-PM401		SCALE 1/4" OR AS NOTED		FILE NO. 11-2930		SHEET 01 OF 01		
CONTRACTOR	CONSULTING ENGINEER HTACH LIMITED		 THIRD ANGLE		DESIGN DATE: Sep. 12, 2011		VERSION R 00		
10 ALDEN ROAD, UNIT 2, MARKHAM, ON, L3R 2S1 PHONE: (905) 475-1545 FAX: (905) 475-2021 WWW.NAPIER-REID.COM									

THIS DOCUMENT EMBODIES DESIGNS AND INFORMATION PROPRIETARY TO NAPIER-REID LTD. IT IS TO BE USED ONLY FOR THE PURPOSE AND BY THE ENTITY FOR WHICH IT WAS ORIGINALLY SUPPLIED. THE DOCUMENT MAY NOT BE DUPLICATED, DISCLOSED TO ANY OTHER PERSON OR ENTITY, OR USED FOR MANUFACTURE OF THE ITEM IN PART OR IN WHOLE WITHOUT THE PRIOR WRITTEN PERMISSION OF NAPIER-REID LTD.

Napier Reid

Sep 13 2011 14:56

P006/008