


E337697-PM401-50-031-0007_SUB04

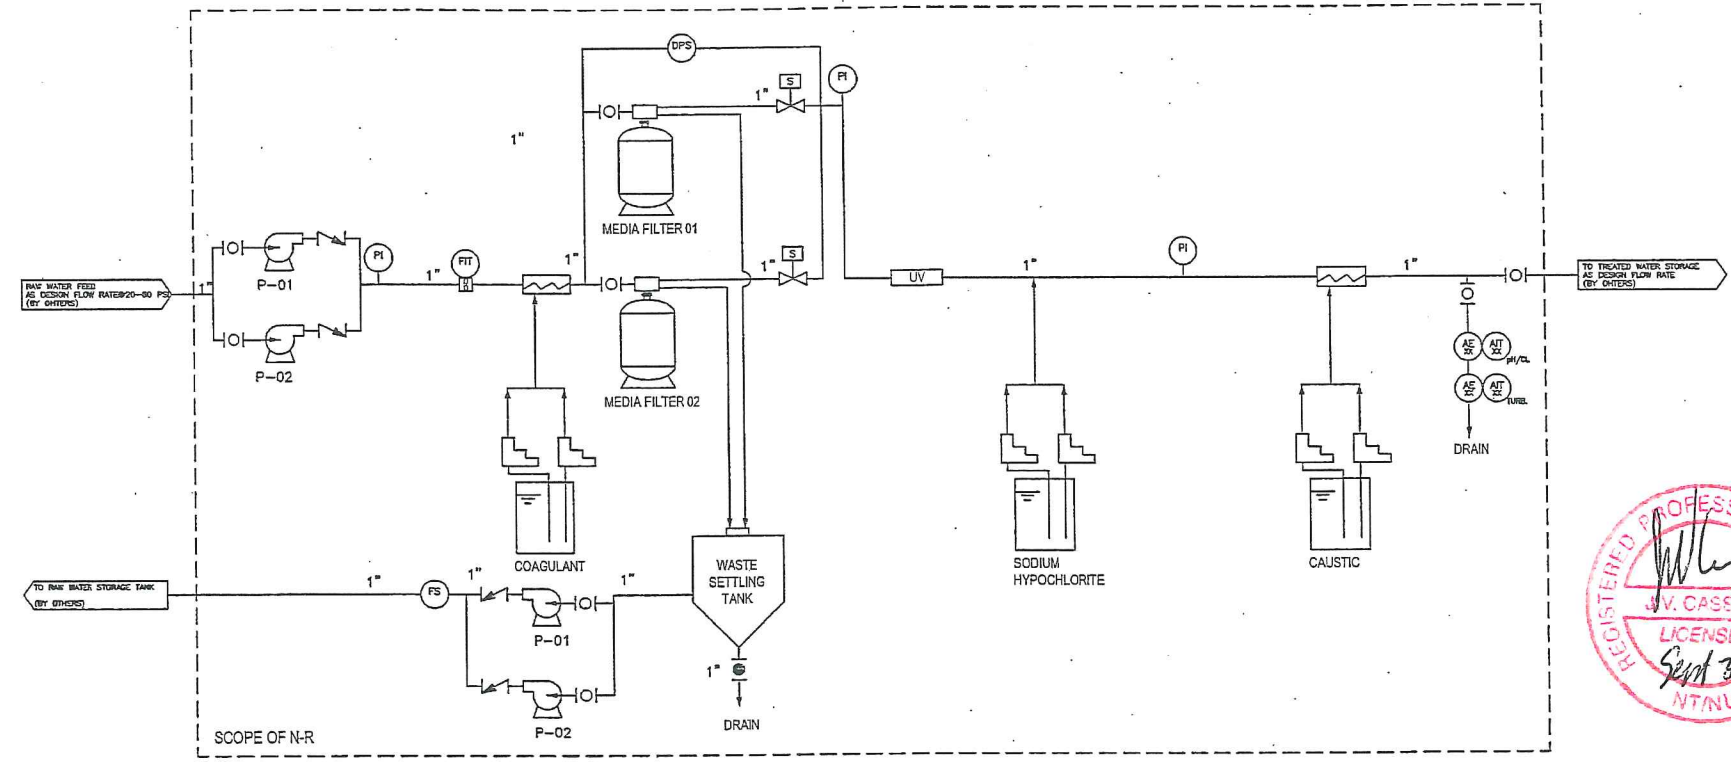

- | | | | | | |
|--|------------------------------|--|----------------------------------|--|----------------------|
| | BALL VALVE | | PRESSURE TRANSMITTER | | UF MEMBRANE MODULES |
| | BUTTERFLY VALVE | | FLOW METER & TRANSMITTER | | METERING PUMP |
| | SOLENOID VALVE | | TURBIDITY ANALYZER & TRANSMITTER | | BOOSTER PUMP |
| | IN-LINE MIXER | | pH ANALYZER & TRANSMITTER | | BLOWER |
| | SCREEN FILTER | | TEMPERATURE TRANSMITTER | | AUTOMATIC FILTER |
| | ELECTRIC ACTUATOR | | FLOW INDICATOR | | EJECTOR |
| | CHECK VALVE | | AIR COMPRESSOR | | HYDRAULIC FLOW VALVE |
| | PRESSURE GAUGE | | SCREEN FILTER | | C/W SOLENOID PILOT |
| | PRESSURE TRANSMITTER | | HEATER | | |
| | DIFFERENTIAL PRESSURE SWITCH | | FLOATING LEVEL VALVE | | |
| | TEMPERATURE GAUGE | | | | |

NOTES:
1. PIPING / WIRING OUT OF SKID TO BE BY OTHERS

PPWTP-7 COCKBURN LAKE - 34 M3/DAY



Since 1950 NAPIER-REID TORONTO CANADA		WATER TREATMENT PACKAGE MEDIA-FILTRATION SYSTEM P & I DRAWINGS	
CUSTOMER ARCELORMITTAL	PROJECT MARY RIVER WTP: BAFF-INLAND, H337597-PM401	SCALE N/A OR AS NOTED	FILE NO: 11-2920 SHEET 01 OF 01
CONTRACTOR HTACH LIMITED	CONSULTING ENGINEER HTACH LIMITED	DESIGN DATE: Sep. 12, 2011 PLOT DATE: September 12, 2011	VERSION R 00

THIS DOCUMENT EMBODIES DESIGNS AND INFORMATION PROPRIETARY TO NAPIER-REID LTD. IT IS TO BE USED ONLY FOR THE PURPOSE AND BY THE ENTITY FOR WHICH IT WAS ORIGINALLY SUPPLIED. THE DOCUMENT MAY NOT BE DUPLICATED, DISCLOSED TO ANY OTHER PERSON OR ENTITY, OR USED FOR MANUFACTURE OF THE ITEM IN PART OR IN WHOLE WITHOUT THE PRIOR WRITTEN PERMISSION OF NAPIER-REID LTD.

10 ALDEN ROAD, UNIT 2, MARKHAM, ON, L3R 2S1 PHONE: (905) 475-1545 FAX: (905) 475-2021 WWW.NAPIER-REID.COM

Napier Reid

Sep 13 2011 14:56

P007/008