


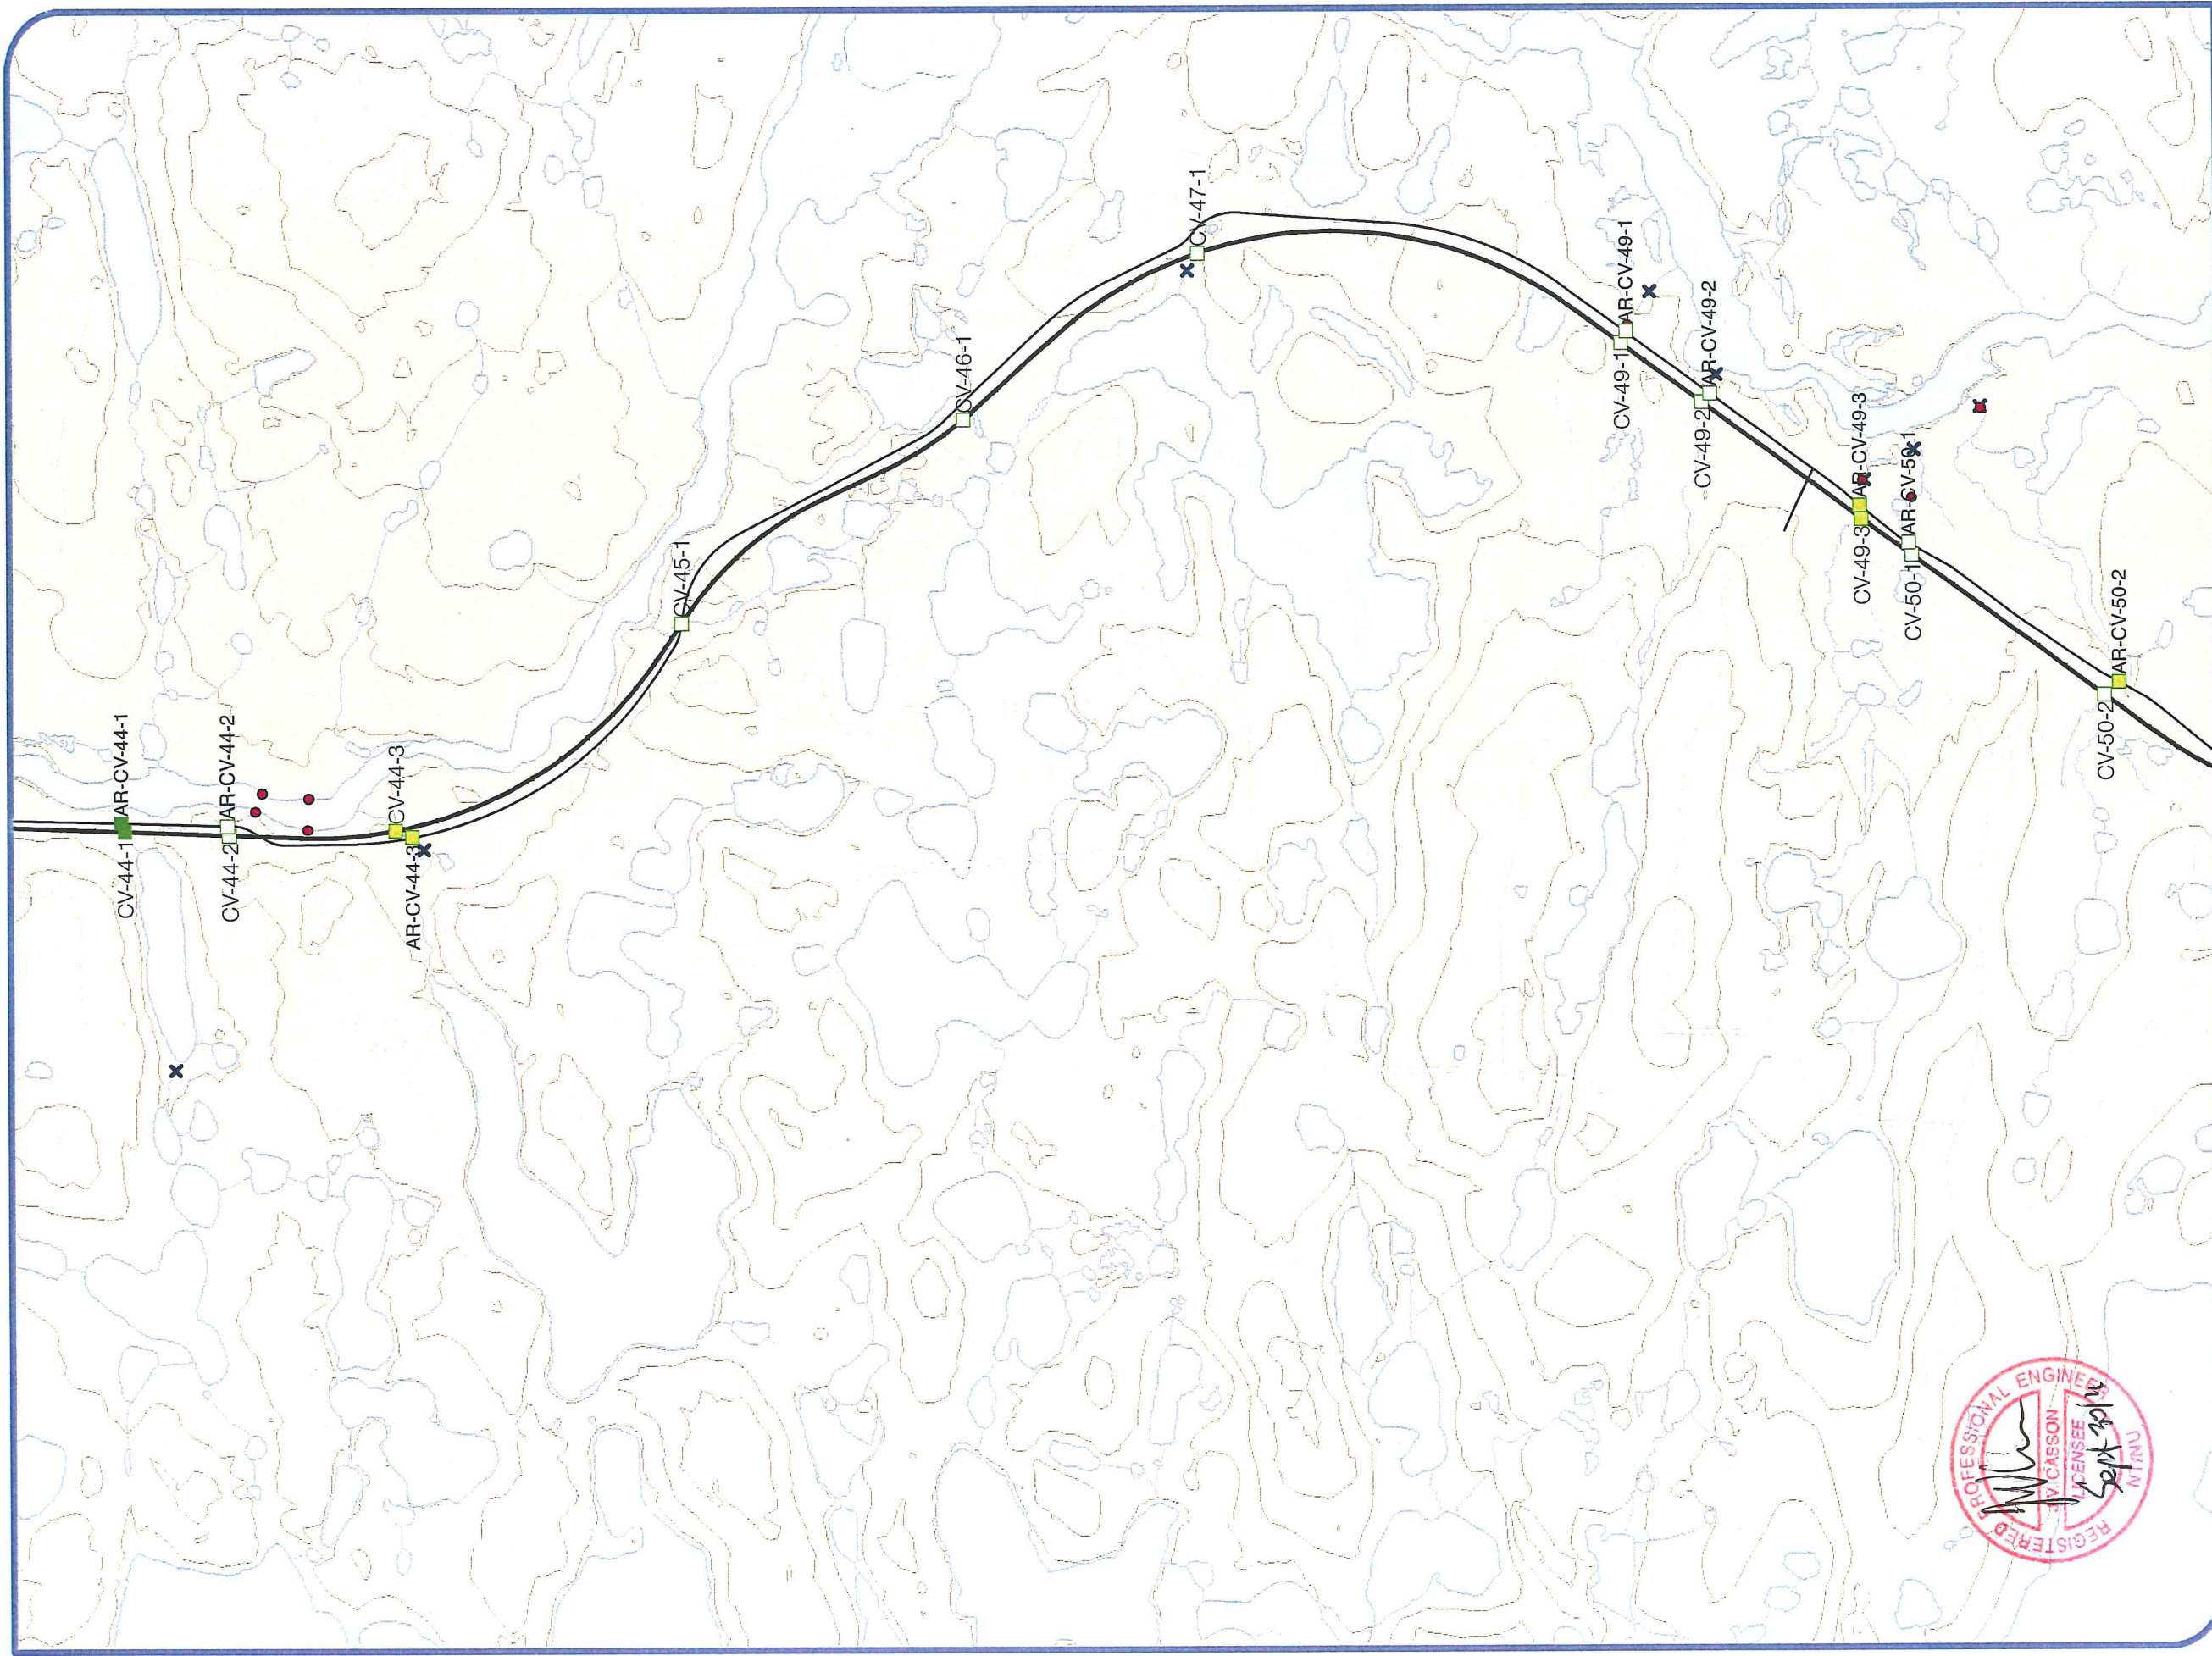

**MARY RIVER
IRON MINE PROJECT**
NWB TYPE A APPLICATION
ARTICLE 9

Rail and Access Road
Watercourse Crossings
Classified by Structure Type
and Fish Habitat Rating


FIGURE 11-9

Bridge Locations
Fish Habitat Rating
Important
Marginal
None

Culvert Locations
Fish Habitat Rating
Important
Marginal
None

Drainage Area for Rail
Watercourse Crossings
Flow Through Embankment Area
Rail Alignment
Access Road Alignment

Barrier to Fish Passage
Location of Fish
Habitat Assessment
Watercourses
Lakes
Contour Line

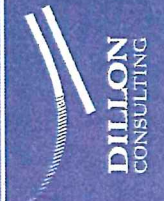

DATE: 09/29/ 2011
MAP CREATED BY: AB
PROJECT: 11-5071

