


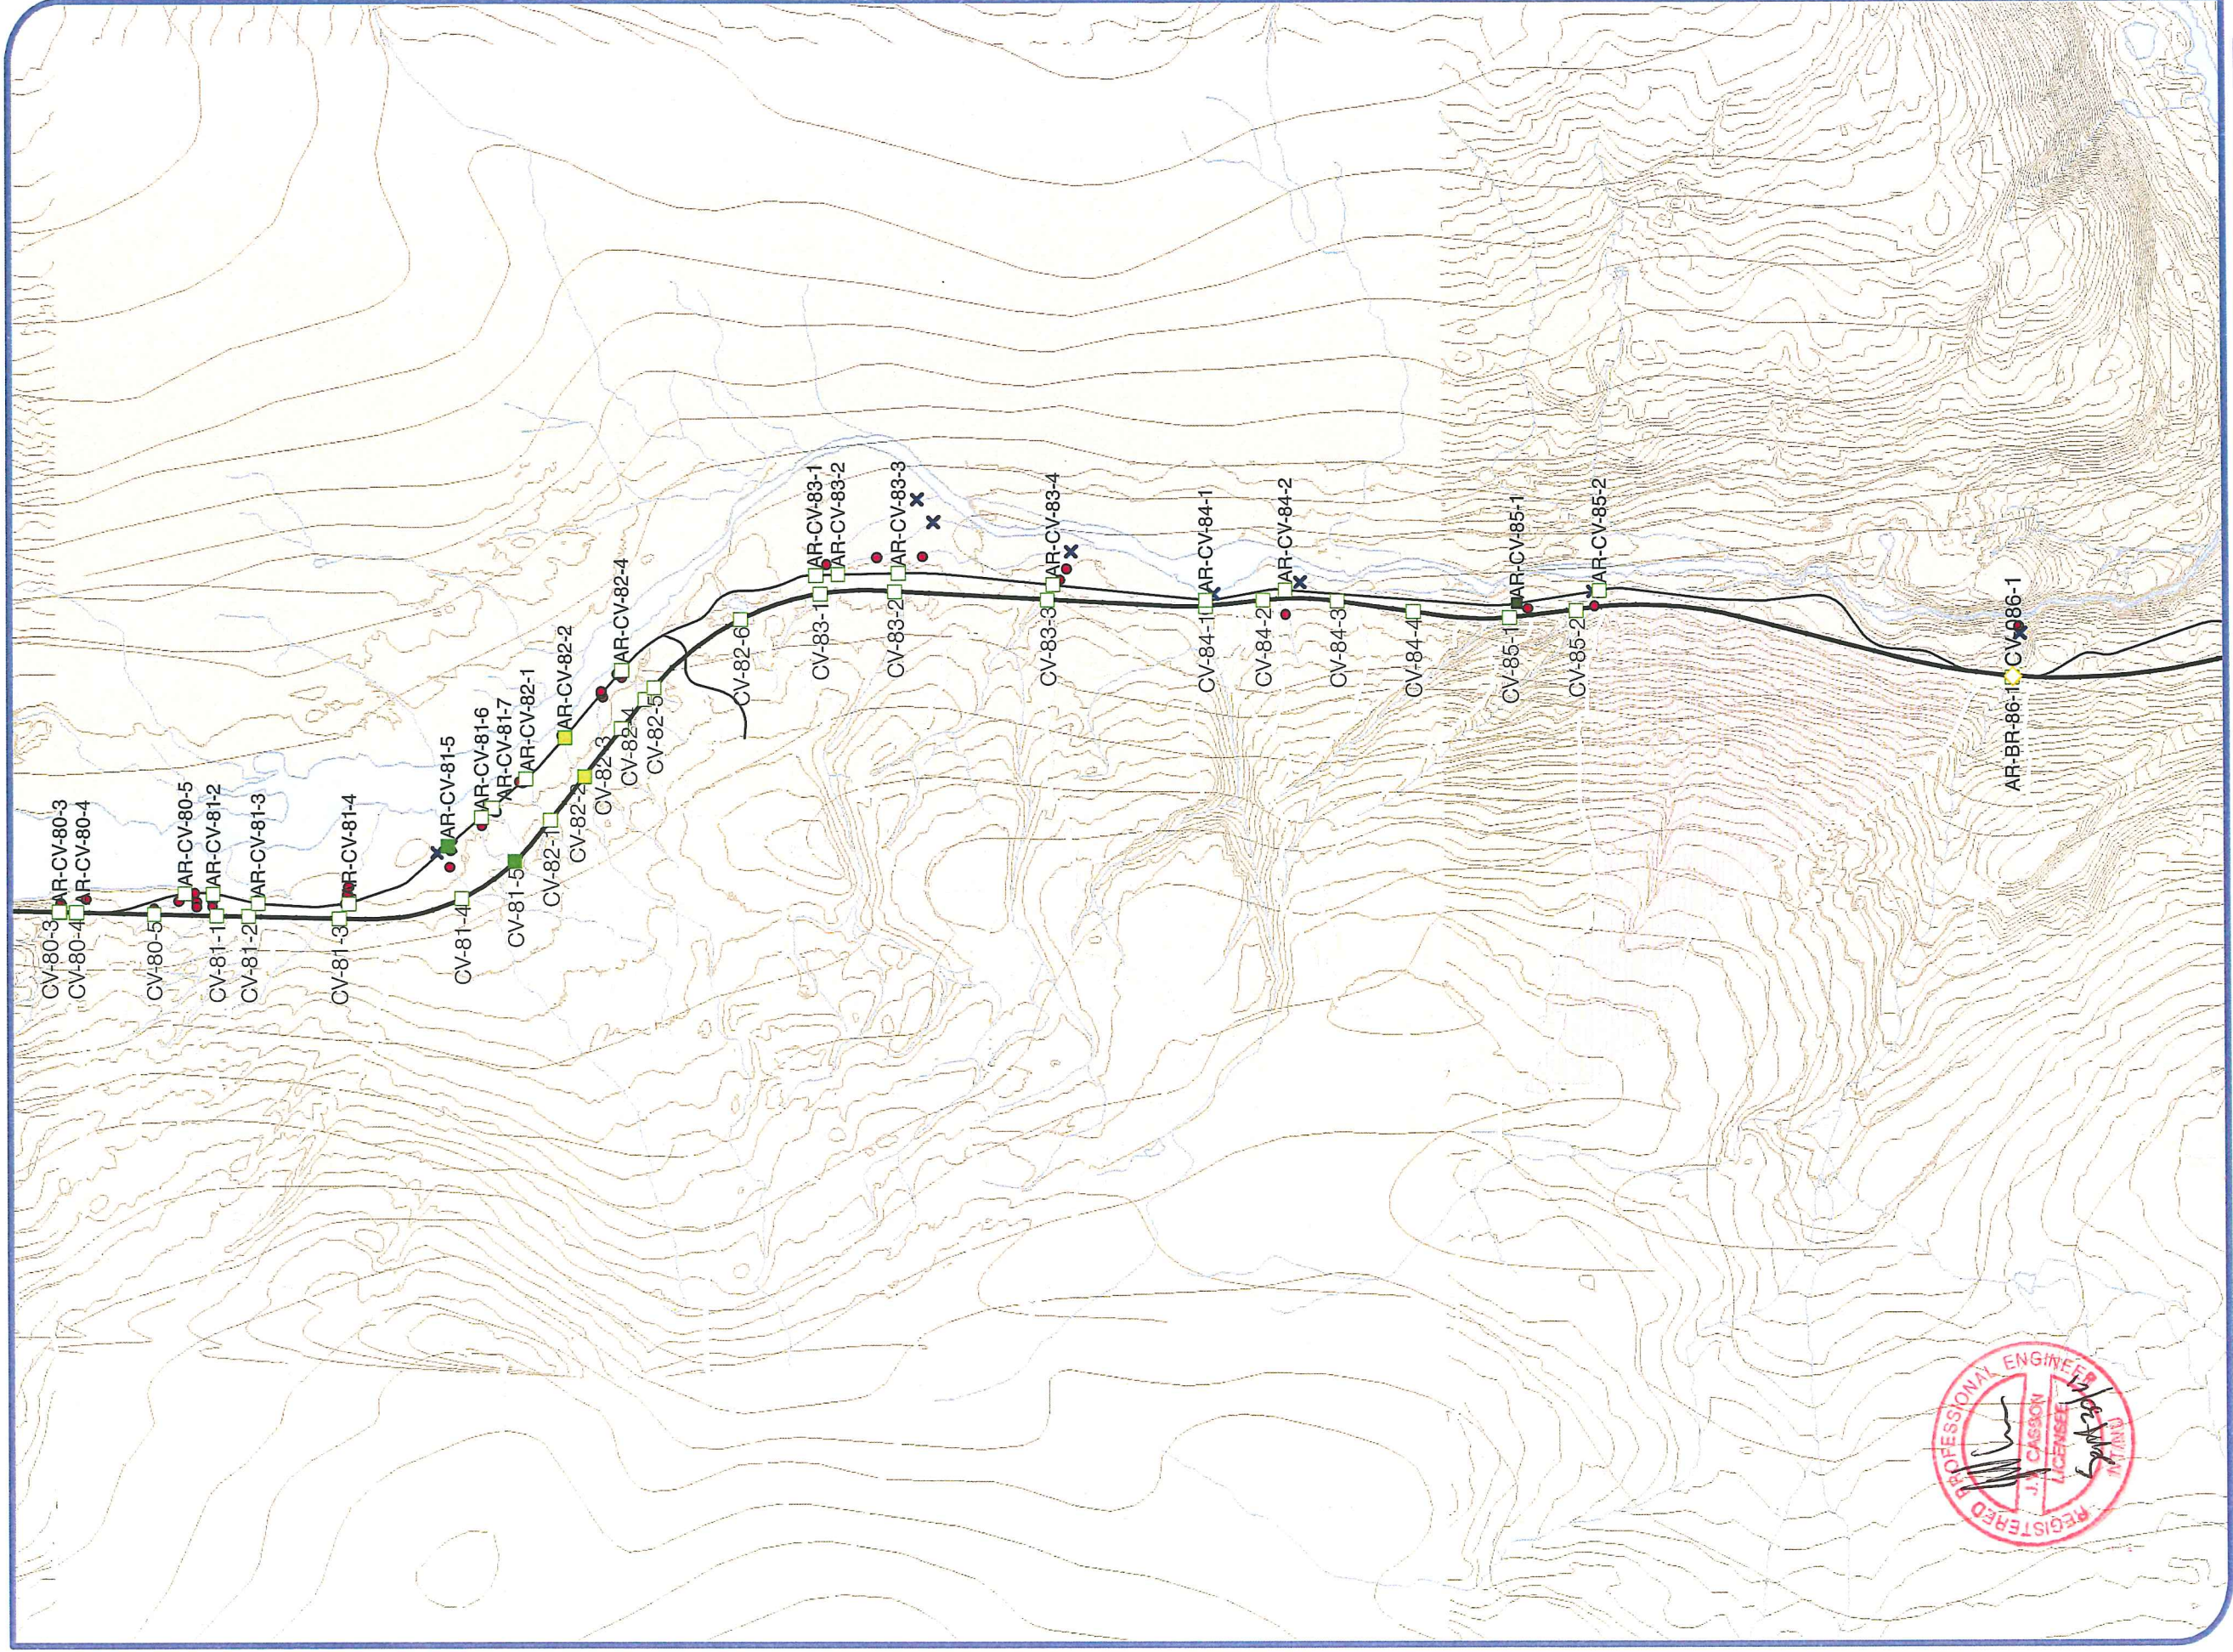

**MARY RIVER
IRON MINE PROJECT**
NWB TYPE A APPLICATION
ARTICLE 9

Rail and Access Road
Watercourse Crossings
Classified by Structure Type
and Fish Habitat Rating

- Bridge Locations
- Fish Habitat Rating
- Important
 - Marginal
 - None

- Culvert Locations
- Fish Habitat Rating
- Important
 - Marginal
 - None

- Drainage Area for Rail
Watercourse Crossings
- Flow Through Embankment Area
 - Rail Alignment
 - Access Road Alignment

- Barrier to Fish Passage
- Location of Fish
Habitat Assessment
- Watercourses
 - Lakes
 - Contour Line



DATE: 09/29/ 2011
MAP CREATED BY: AB
PROJECT: 11-5071



FIGURE 1-14