



E337697-PM407-50-014-0005

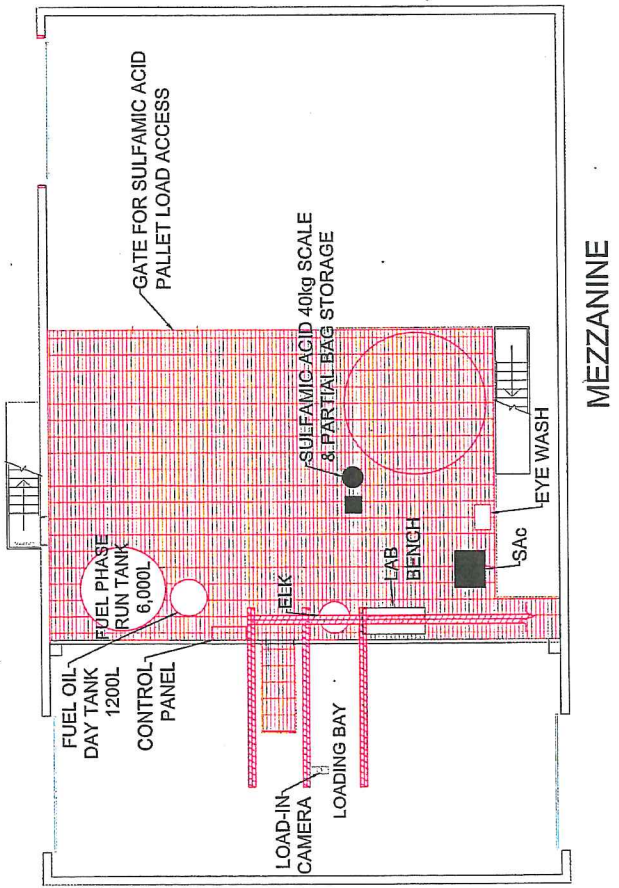

MEZZANINE

MEZZANINE

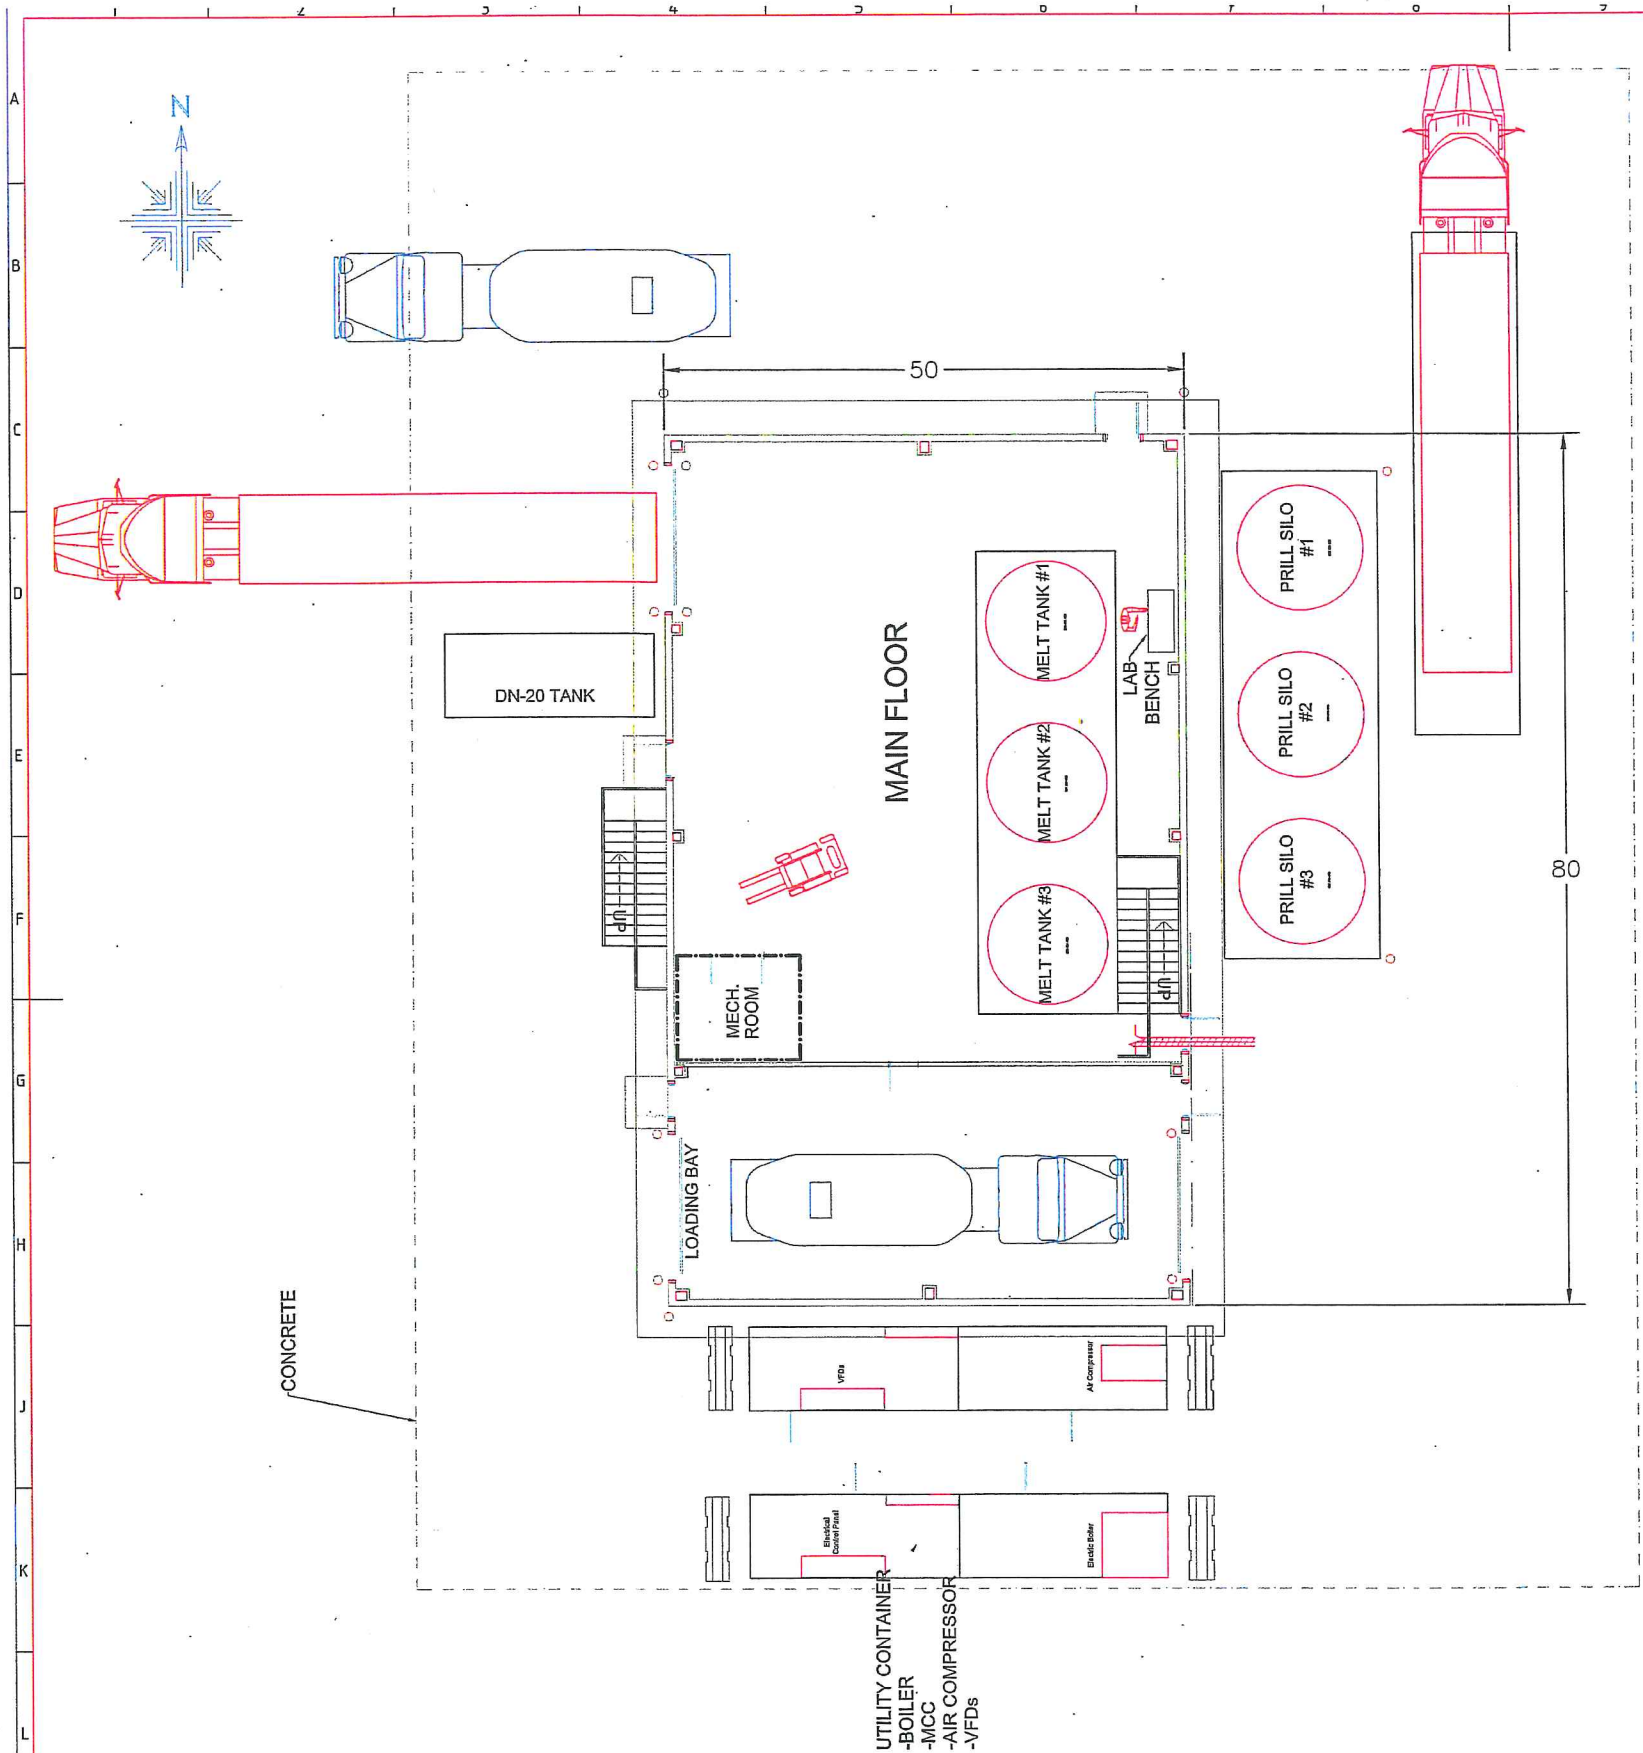

				NOTES:- 1. NOT FOR CONSTRUCTION 2. ISSUED FOR PERMITTING ONLY		STATUS PRELIMINARY		DRAWN A. BEILGARD		DATE AUG 31, 2011		CATEGORY		MATERIAL		MASS		ORIGINATING OFFICE WATKINS, COLORADO, USA	
						THIS DRAWING COMPILED FROM ON		CHECKED E. MEIKLE		DATE AUG 31, 2011		PLANT MARY RIVER		TITLE					
						THIS DRAWING IS A PRIVATE AND CONFIDENTIAL COMMUNICATION AND THE PROPERTY OF ORICA USA, INC. BEING RETURNABLE UPON REQUEST, IT MUST NOT BE COPIED OR LOANED WITHOUT THE CONSENT OF THE COMPANY		PASSED M. STREVER		DATE SEP 07, 2011		PROJECT No. MRP		ORICA		SCALE NTS		SHEET No. 2 OF 3	
P- INITIAL RELEASE				E. MEIKLE		AUG 31, 11		APPROVED A. BEILGARD		DATE SEP 07, 2011		ORIGINAL ECR No.		SAP No.		SIZE D		DRAWING No. 40-D-11-726	
No.				REVISION DETAILS		APPROVED		DATE		REFERENCE DRAWINGS		DWG No.						REV. P-	