



E337697-PM407-50-014-0006

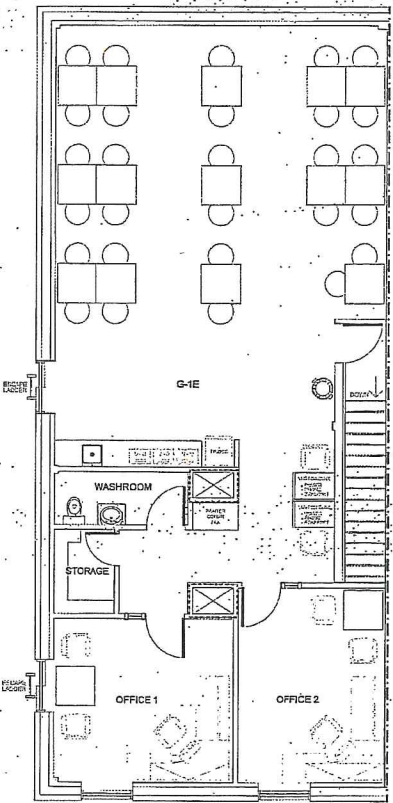


MEZZANINE

PERSONNEL PARKING

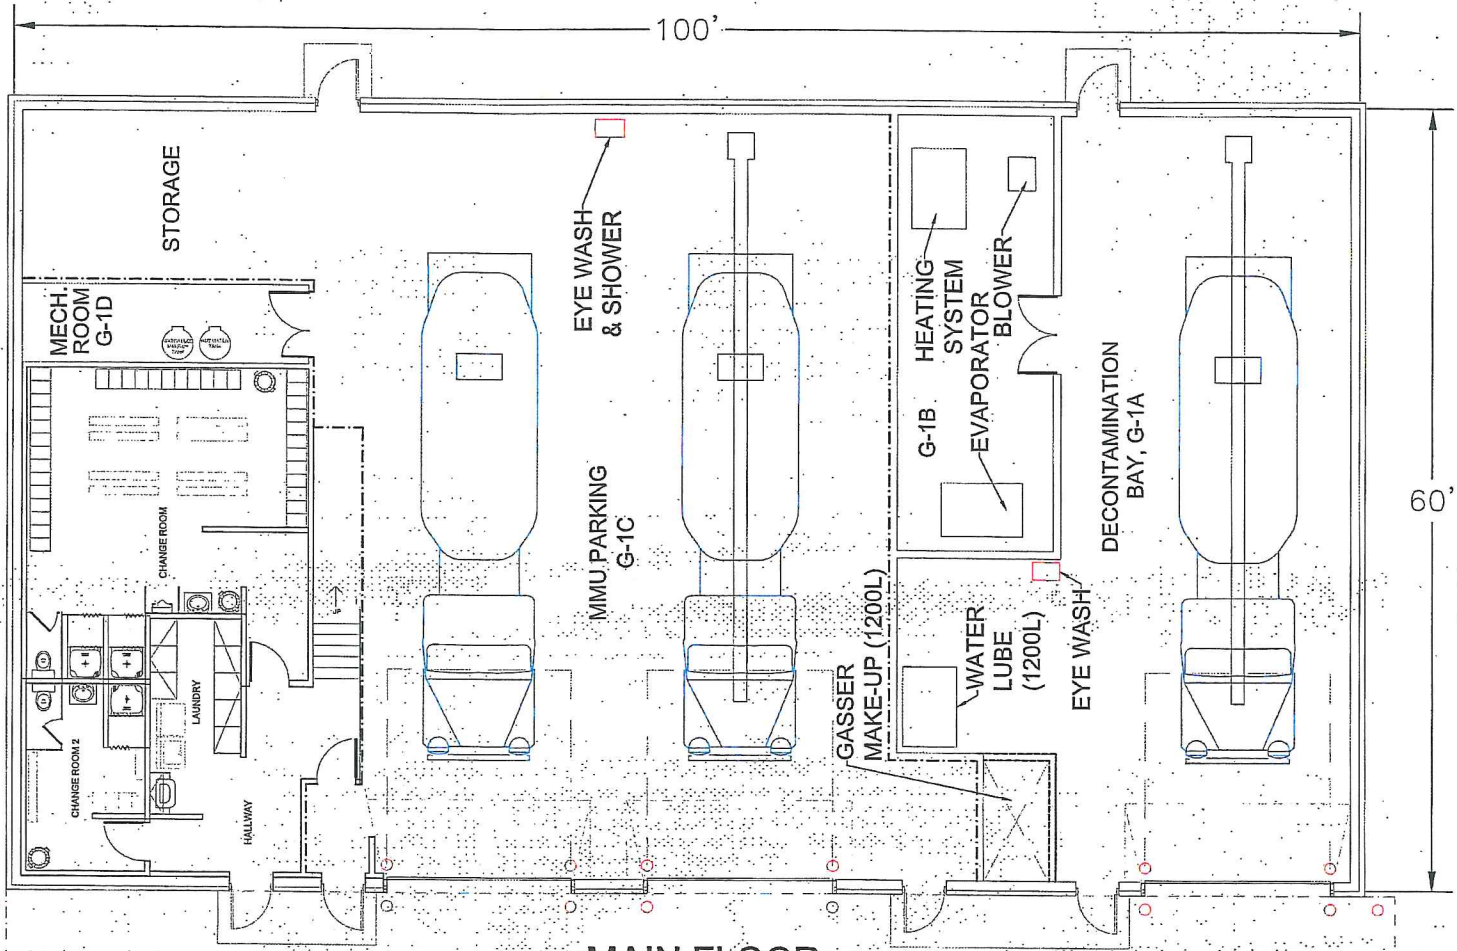

MAIN FLOOR

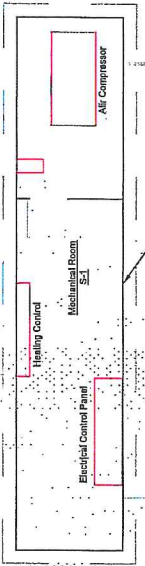

UTILITY CONTAINER
-DISTRIBUTION PANEL
-AIR COMPRESSOR

CONCRETE

No.	REVISION DETAILS	APPROVED	DATE	REFERENCE DRAWINGS	DWG No.
P-	INITIAL RELEASE	E. MEIKLE	AUG 31, 11		

NOTES:-
1. NOT FOR CONSTRUCTION
2. ISSUED FOR PERMITTING ONLY

STATUS	PRELIMINARY	DRAWN	A. BEILGARD	DATE	AUG 31, 2011	CATEGORY	
	THIS DRAWING COMPILED FROM ON	CHECKED	E. MEIKLE	DATE	AUG 31, 2011	PLANT	MARY RIVER
	THIS DRAWING IS A PRIVATE AND CONFIDENTIAL COMMUNICATION AND THE PROPERTY OF ORICA USA, INC.	PASSED	M. STREVER	DATE	SEP 07, 2011	PROJECT No.	MRP
	BEING RETURNABLE UPON REQUEST. IT MUST NOT BE COPIED, OR LOANED WITHOUT THE CONSENT OF THE COMPANY	APPROVED	A. BEILGARD	DATE	SEP 07, 2011	ORIGINAL ECR No.	



TITLE	BULK EMULSION PLANT LAYOUT PERMANENT SITE - MMU BUILDING	SAP No.		SCALE	NTS	SIZE	D	SHEET No.	3 OF 3	DRAWING No.	40-D-11-726	REV.	P-
-------	--	---------	--	-------	-----	------	---	-----------	--------	-------------	-------------	------	----

