


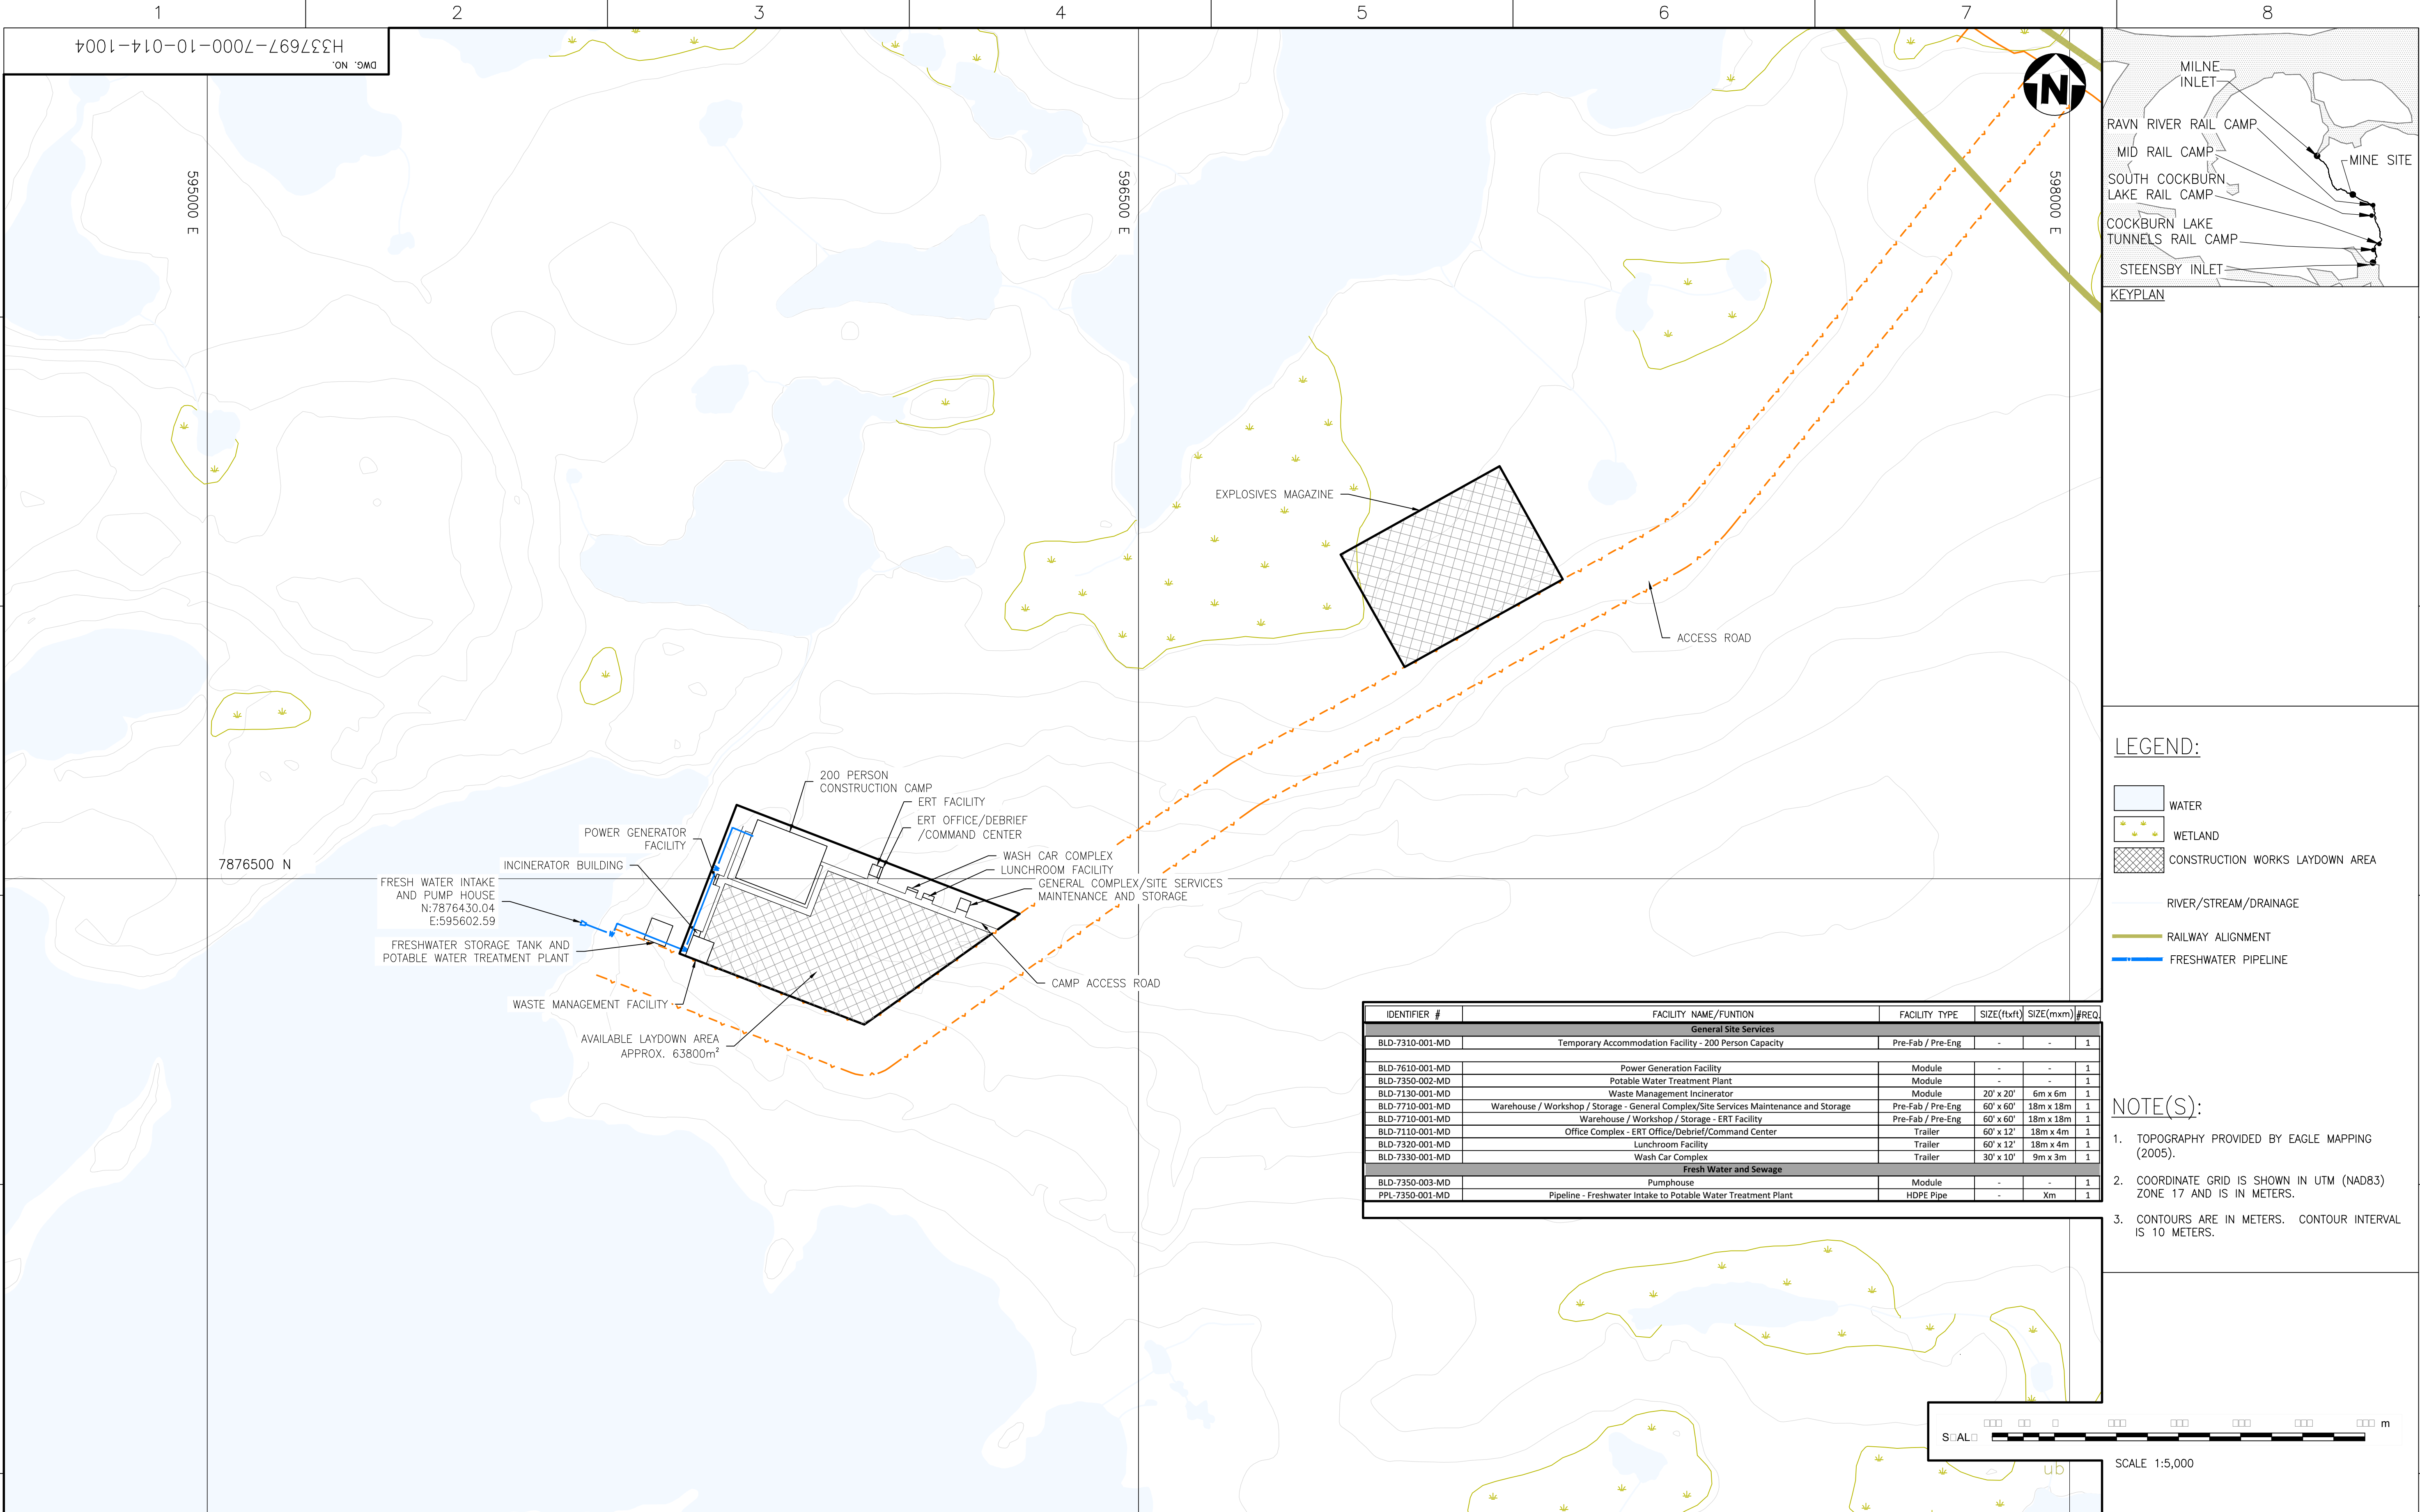



Sep 30 , 2011 , 2:05pm  
Drawing Name: C:\p\projectwise\yhuang\mst4683\1337697-7000-10-014-1004.dwg  
Login name: HU459318  
Layout: Mid Rail Camp



IDENTIFIER #	FACILITY NAME/FUNCTION	FACILITY TYPE	SIZE(ftxft)	SIZE(mxm)	#REQ.
General Site Services					
BLD-7310-001-MD	Temporary Accommodation Facility - 200 Person Capacity	Pre-Fab / Pre-Eng	-	-	1
BLD-7610-001-MD	Power Generation Facility	Module	-	-	1
BLD-7350-002-MD	Potable Water Treatment Plant	Module	-	-	1
BLD-7130-001-MD	Waste Management Incinerator	Module	20' x 20'	6m x 6m	1
BLD-7710-001-MD	Warehouse / Workshop / Storage - General Complex/Site Services Maintenance and Storage	Pre-Fab / Pre-Eng	60' x 60'	18m x 18m	1
BLD-7710-001-MD	Warehouse / Workshop / Storage - ERT Facility	Pre-Fab / Pre-Eng	60' x 60'	18m x 18m	1
BLD-7110-001-MD	Office Complex - ERT Office/Debrief/Command Center	Trailer	60' x 12'	18m x 4m	1
BLD-7320-001-MD	Lunchroom Facility	Trailer	60' x 12'	18m x 4m	1
BLD-7330-001-MD	Wash Car Complex	Trailer	30' x 10'	9m x 3m	1
Fresh Water and Sewage					
BLD-7350-003-MD	Pumphouse	Module	-	-	1
PPL-7350-001-MD	Pipeline - Freshwater Intake to Potable Water Treatment Plant	HDPE Pipe	-	Xm	1

- LEGEND:
- WATER
  - WETLAND
  - CONSTRUCTION WORKS LAYDOWN AREA
  - RIVER/STREAM/DRAINAGE
  - RAILWAY ALIGNMENT
  - FRESHWATER PIPELINE

- NOTE(S):
- TOPOGRAPHY PROVIDED BY EAGLE MAPPING (2005).
  - COORDINATE GRID IS SHOWN IN UTM (NAD83) ZONE 17 AND IS IN METERS.
  - CONTOURS ARE IN METERS. CONTOUR INTERVAL IS 10 METERS.

	</
--	--	----