


Attachment 12.3

Tote Road Grade Crossing Sections

(3 Pages)

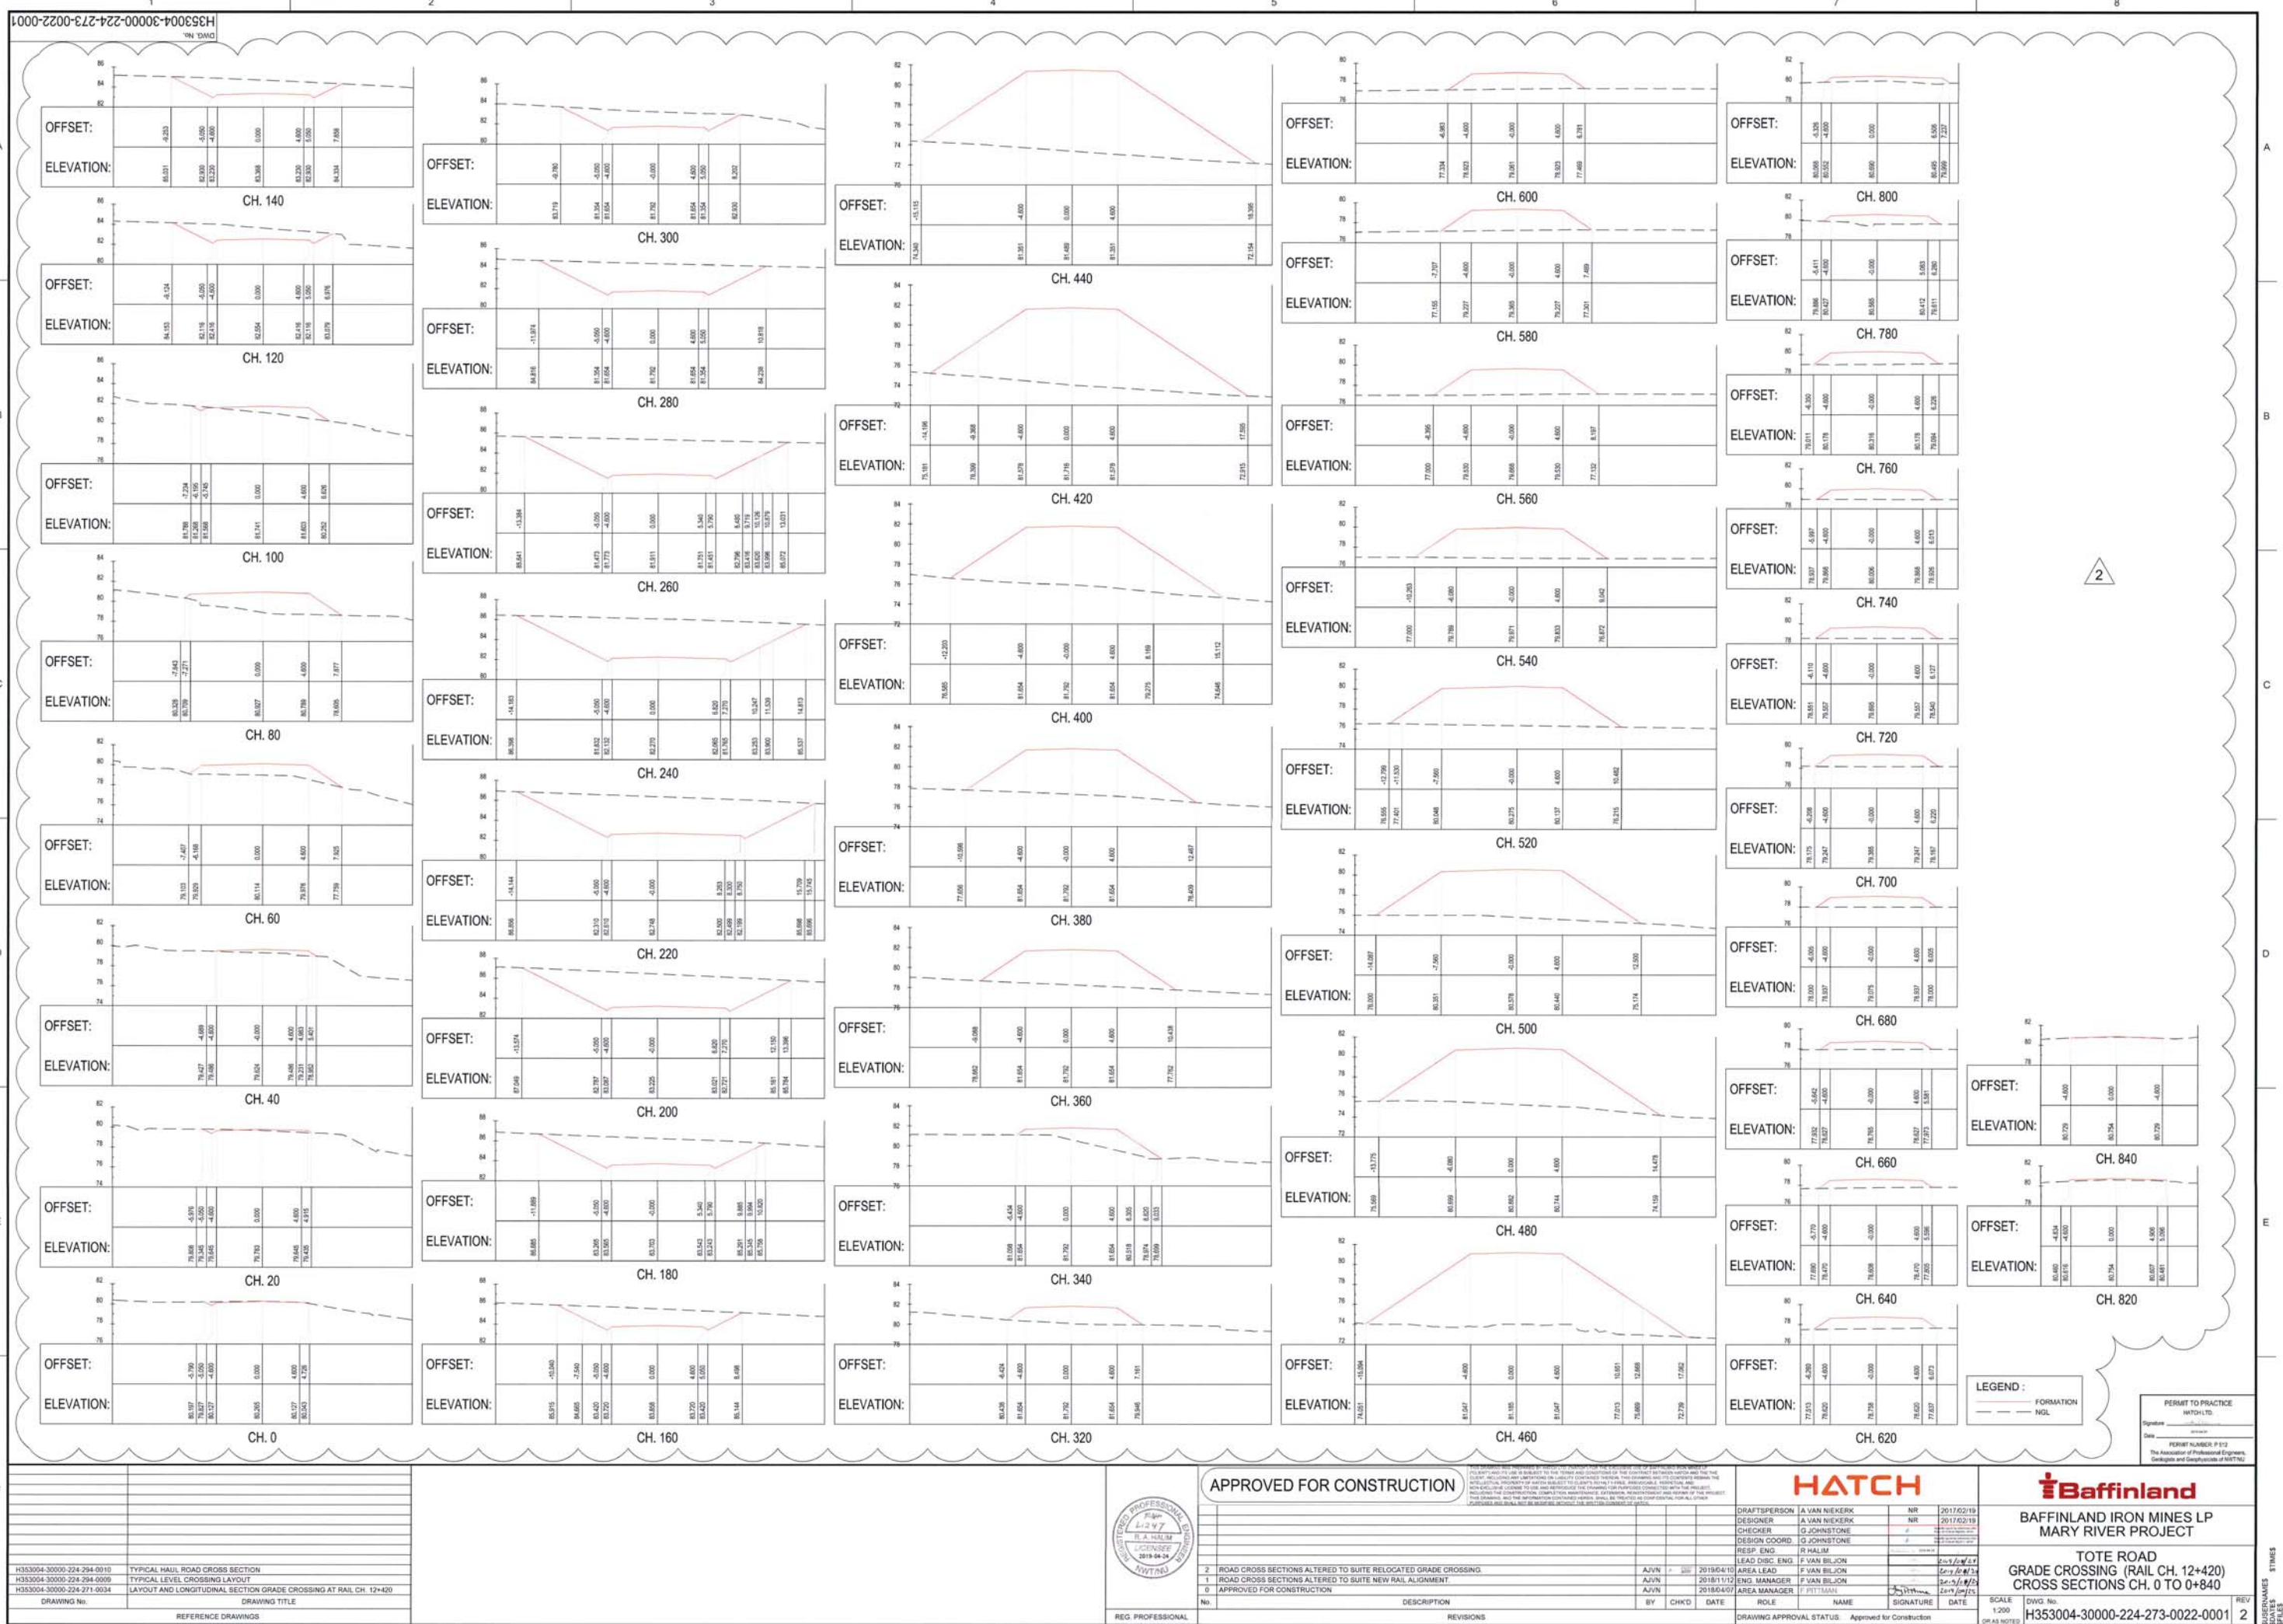

2

LEGEND :
FORMATION
NGL

HATCH

DRAFTSPERSON: A VAN NIEKERK
DESIGNER: A VAN NIEKERK
CHECKER: G JOHNSTONE
DESIGN COORD: G JOHNSTONE
RESP. ENG: R MALIM
LEAD DISC. ENG: F VAN BILION
AREA LEAD: F VAN BILION
ENG. MANAGER: F VAN BILION
AREA MANAGER: F PITTMAN

2017/02/19
2017/02/19
2017/02/19
2017/02/19
2017/02/19
2017/02/19
2017/02/19
2017/02/19

PERMIT TO PRACTICE
HATCH LTD.
Signature: _____
Date: _____

PERMIT NUMBER: P 512
The Association of Professional Engineers,
Geologists and Geophysicists of NWT

Baffinland

BAFFINLAND IRON MINES LP
MARY RIVER PROJECT

TOTE ROAD
GRADE CROSSING (RAIL CH. 12+000)
CROSS SECTIONS CH. 0 TO 240

SCALE: 1:200
DWG No.: H353004-30000-224-273-0022-0001
SHEET SIZE: A0

