


Attachment 13.3

North Railway Catchments

(3 Pages)

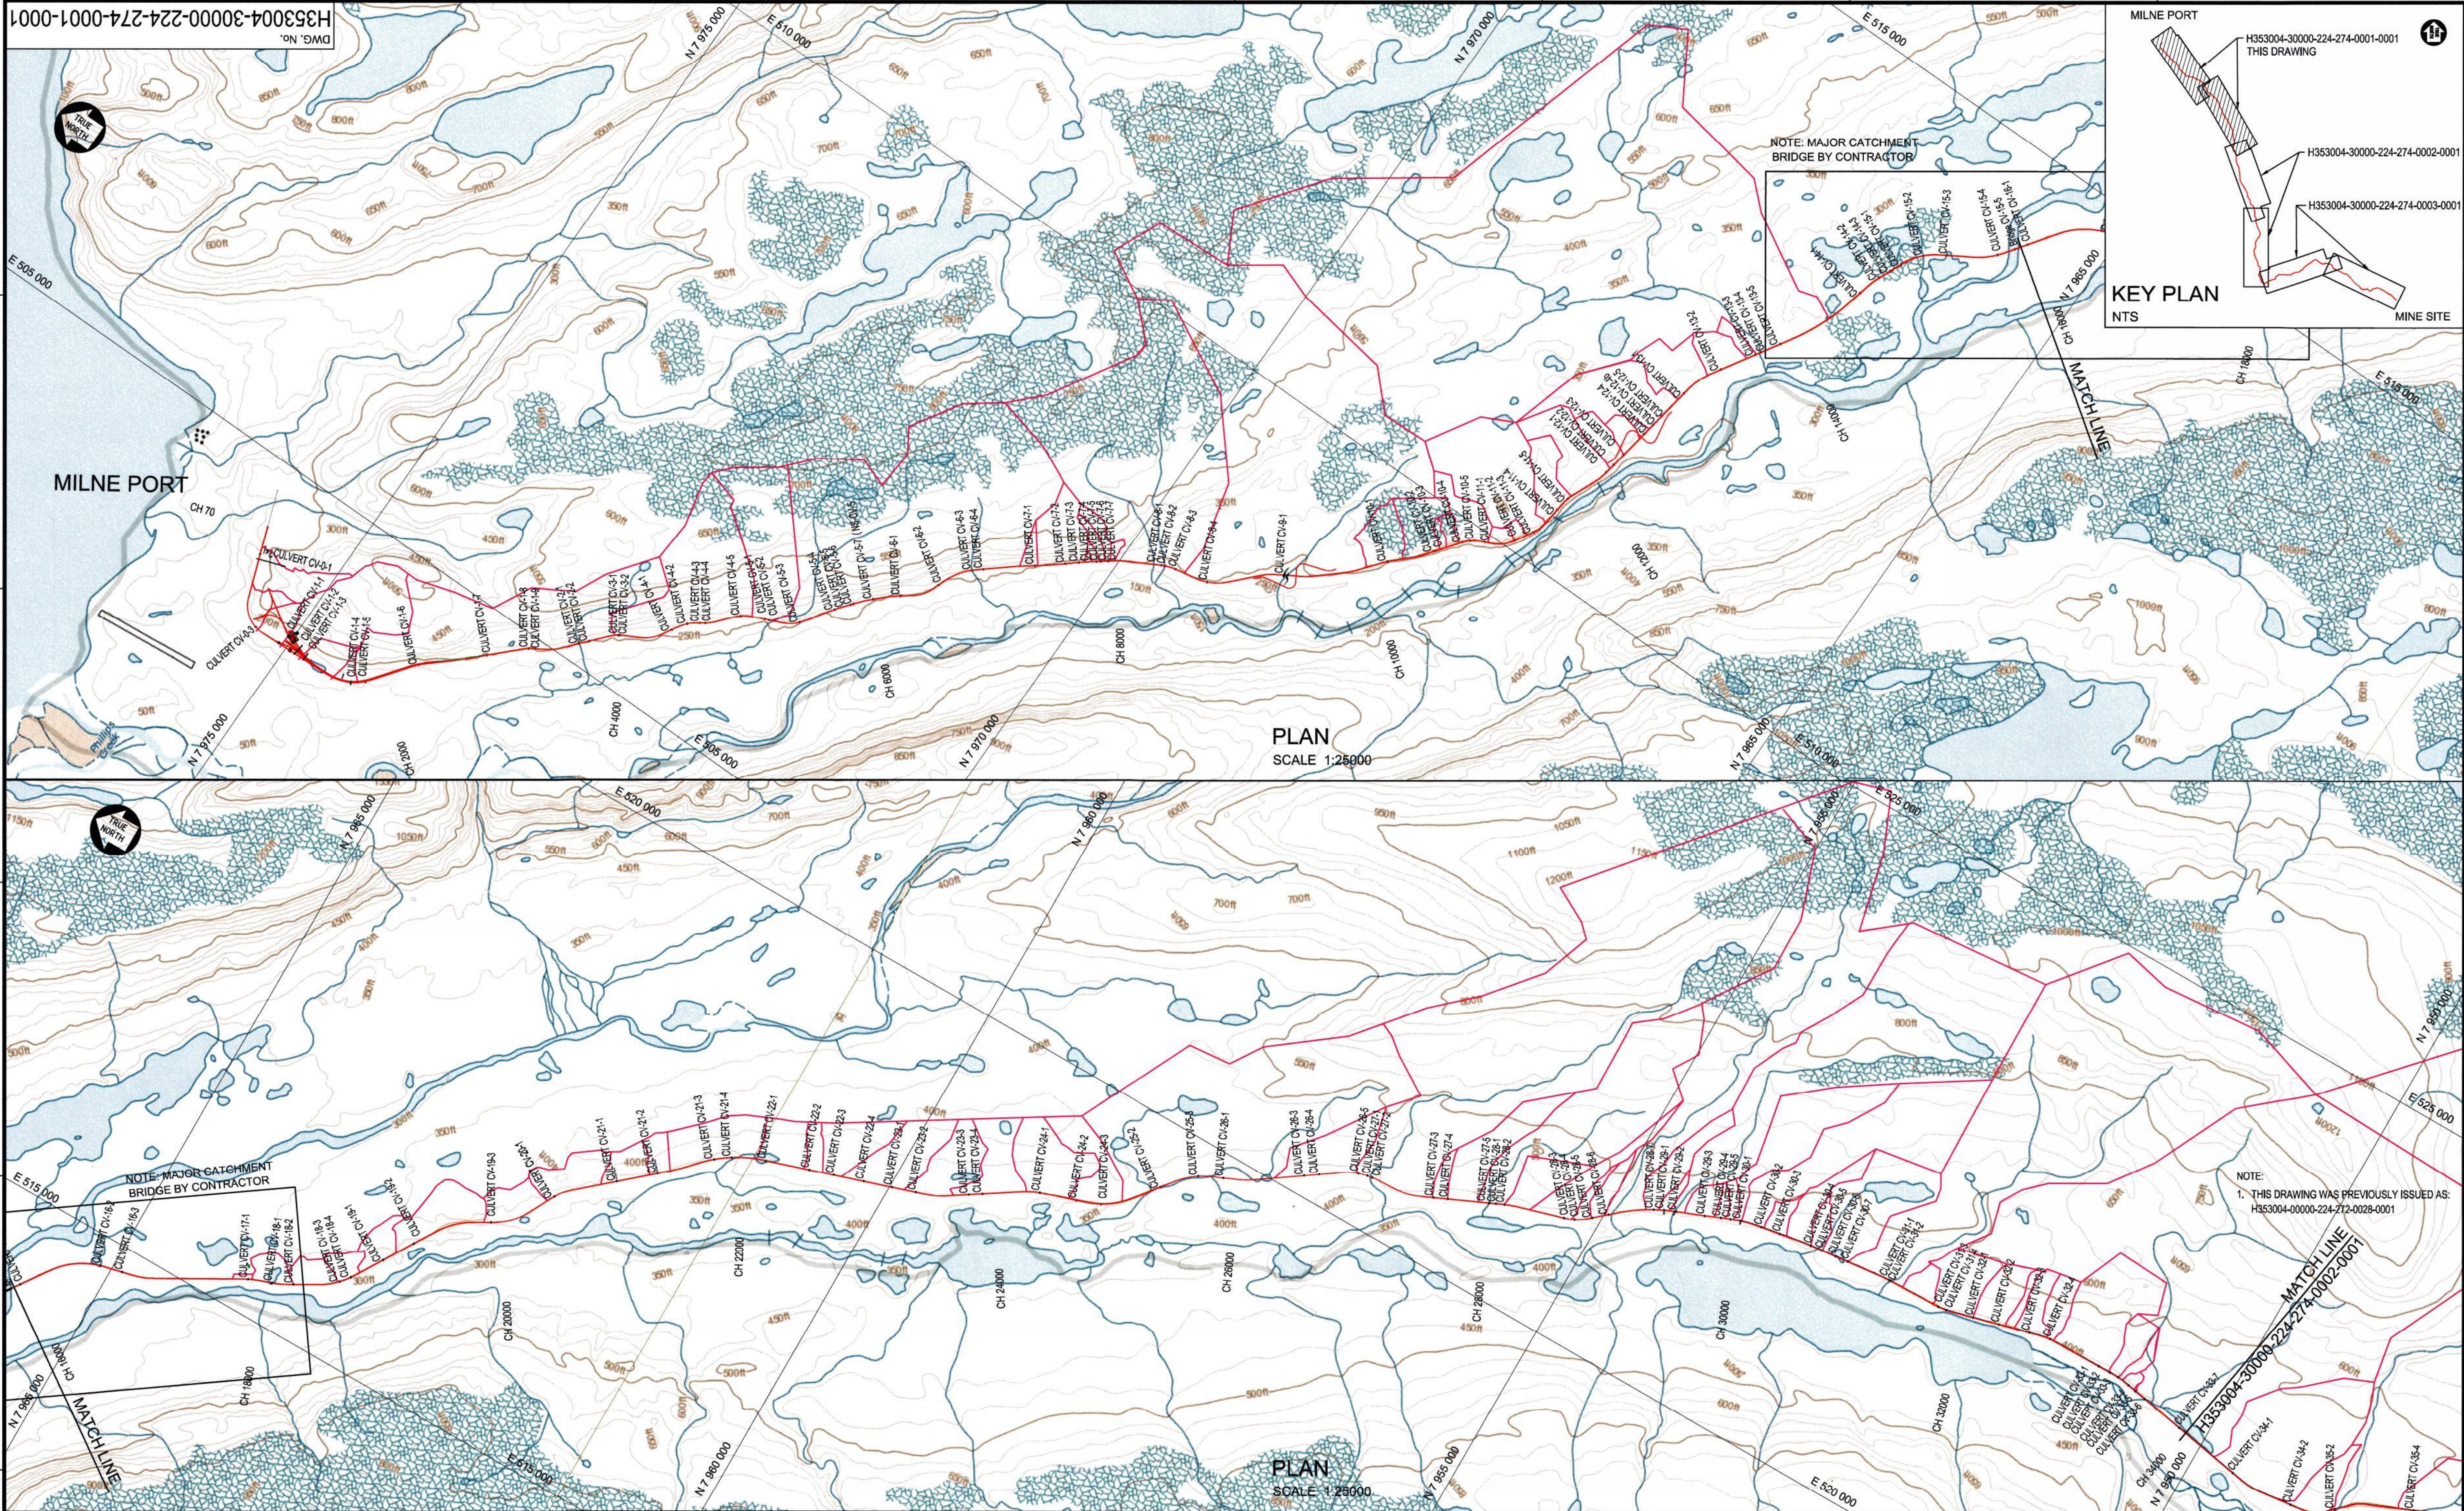



H353004-30000-224-274-0003-0001 DRAINAGE CATCHMENTS SHEET 3 of 3	
H353004-30000-224-274-0002-0001 DRAINAGE CATCHMENTS SHEET 2 of 3	
DRAWING No.	DRAWING TITLE
REFERENCE DRAWINGS	
REG. PROFESSIONAL	

NOT FOR CONSTRUCTION			
No.	DESCRIPTION	BY	CHK'D
0	APPROVED FOR USE	NMJH	RA
REVISIONS			


THIS DRAWING WAS PREPARED BY HATCH LTD. (HATCH) FOR THE EXCLUSIVE USE OF BAFFINLAND IRON MINES LP (CLIENT) AND ITS USE IS SUBJECT TO THE TERMS AND CONDITIONS OF THE CONTRACT BETWEEN HATCH AND THE CLIENT. INCLUDING ANY LIMITATIONS ON LIABILITY CONTAINED THEREIN. THIS DRAWING AND ITS CONTENTS REMAIN THE INTELLECTUAL PROPERTY OF HATCH SUBJECT TO CLIENTS ROYALTY-FREE, IRREVOCABLE, PERPETUAL AND NON-EXCLUSIVE LICENSE TO USE AND REPRODUCE THE DRAWING FOR PURPOSES CONNECTED WITH THE PROJECT, INCLUDING THE CONSTRUCTION, COMPLETION, MAINTENANCE, EXTENSION, REINSTATEMENT AND REPAIR OF THE PROJECT. THIS DRAWING, AND THE INFORMATION CONTAINED HEREIN, SHALL BE TREATED AS CONFIDENTIAL FOR ALL OTHER PURPOSES AND SHALL NOT BE MODIFIED WITHOUT THE WRITTEN CONSENT OF HATCH.			
ROLE	NAME	SIGNATURE	DATE
DRAFTSPERSON	M HERBST		2017/02/09
DESIGNER	M HERBST		2017/02/09
CHECKER	A AQUIL		2016/04/23
DESIGN COORD.	A AQUIL		2016/04/23
RESP. ENG.	F VAN BILJON		2016/04/23
LEAD DISC. ENG.	F VAN BILJON		2016/04/23
AREA LEAD	F VAN BILJON		2016/04/23
ENG. MANAGER	D STANGER		2017/01/14
AREA MANAGER	P. PITTMAN		2018/04/25

DRAWING APPROVAL STATUS:			
APPROVED FOR USE			

SCALE 1:25,000 OR AS NOTED		DWG. No. H353004-30000-224-274-0001-0001	REV 0
Baffinland BAFFINLAND IRON MINES LP MARY RIVER PROJECT RAIL SITE DRAINAGE CATCHMENTS SHEET 1 OF 3			

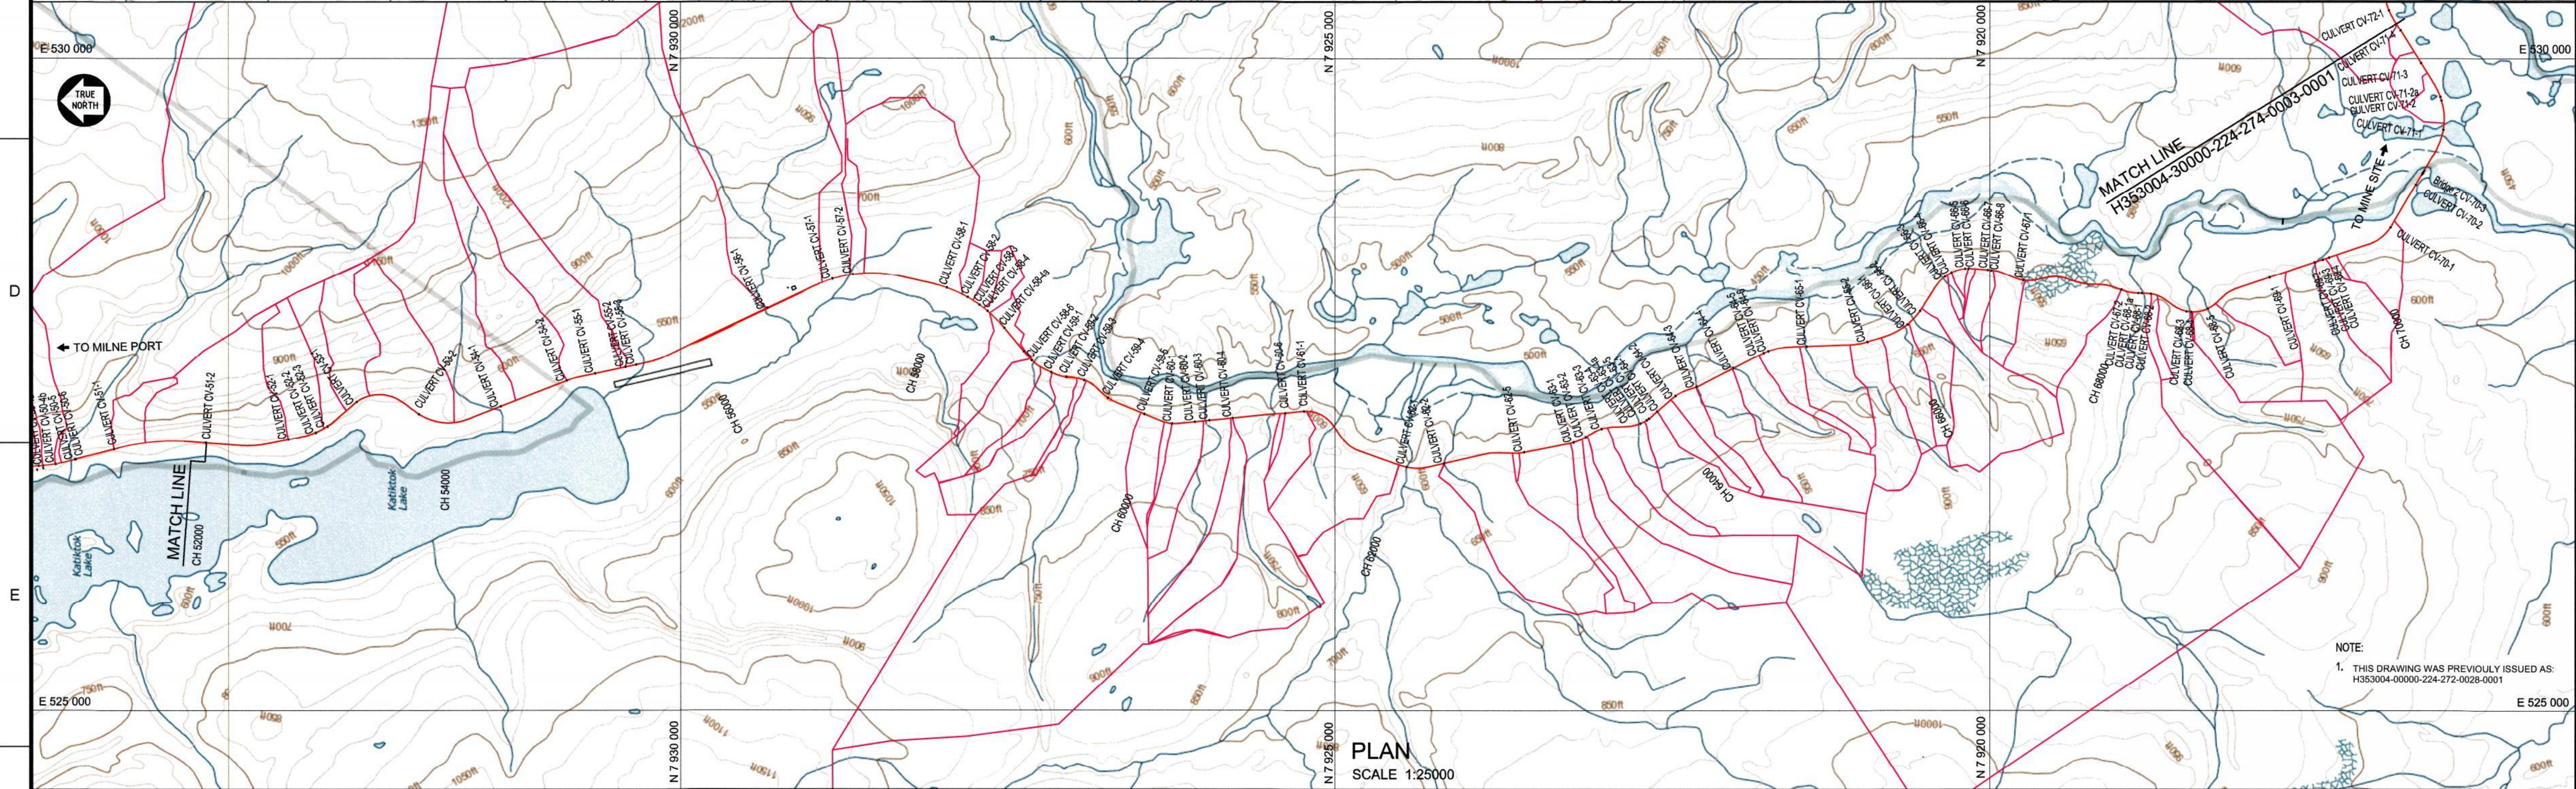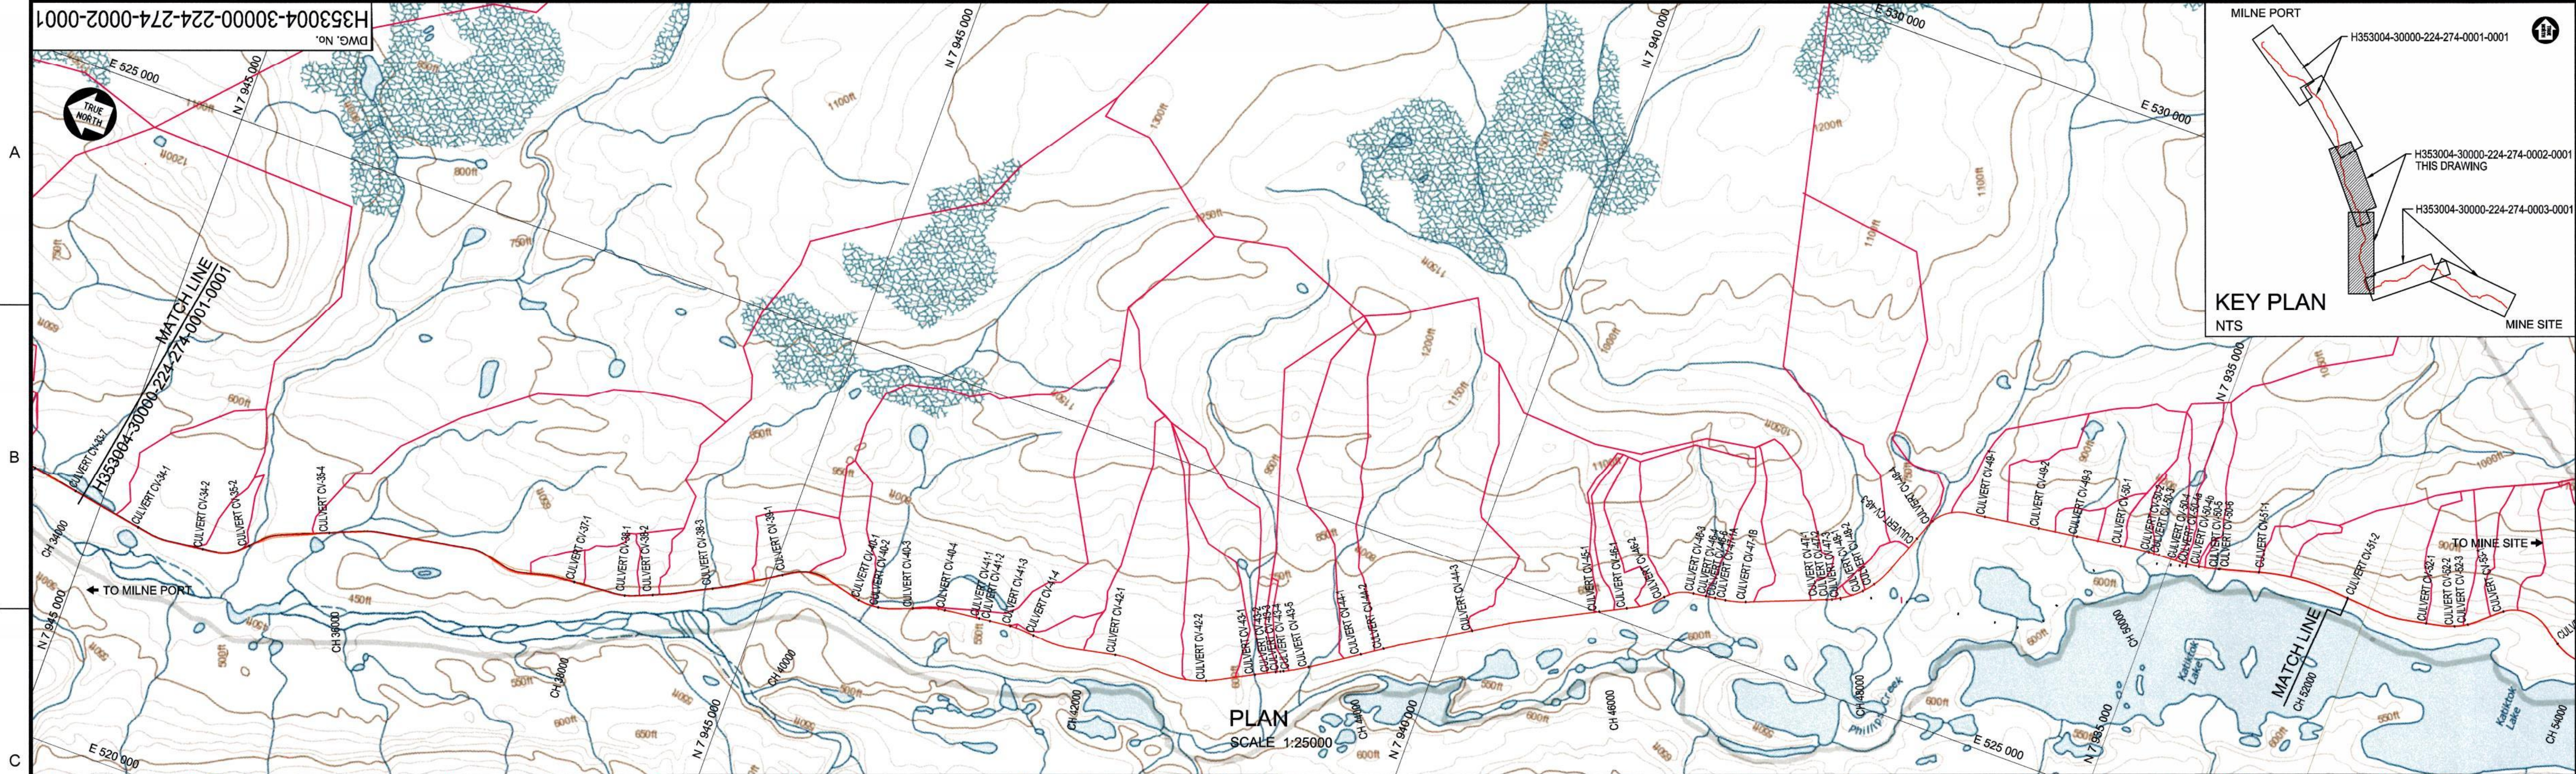

H353004-30000-224-274-0003-0001		DRAINAGE CATCHMENTS SHEET 3 OF 3		H353004-30000-224-274-0001-0001		DRAINAGE CATCHMENTS SHEET 1 OF 3	
DRAWING No.		DRAWING TITLE		DRAWING No.		DRAWING TITLE	
REFERENCE DRAWINGS		REG. PROFESSIONAL		REVISIONS		SUBMITTALS	
NOT FOR CONSTRUCTION		0		APPROVED FOR USE		DATE	
BY		CHK'D		DATE		DATE	
NMJH		AA		2017/02/10		2017/02/10	
DESCRIPTION		ROLE		NAME		SIGNATURE	
DRAFTSPERSON		M HERBST		NR		2017/02/09	
DESIGNER		M HERBST		NR		2017/02/09	
CHECKER		A AQUIL		AQUIL		2017/02/23	
DESIGN COORD.		A AQUIL		AQUIL		2018/04/23	
RESP. ENG.		F VAN BILJON		F VAN BILJON		2018/04/23	
LEAD DISC. ENG.		F VAN BILJON		F VAN BILJON		2018/04/23	
AREA LEAD		F VAN BILJON		F VAN BILJON		2018/04/23	
ENG. MANAGER		D STANGER		D STANGER		2018/04/25	
CLIENT		F PITTMAN		F PITTMAN		2018/04/25	
DRAWING APPROVAL STATUS:		APPROVED FOR USE		SCALE		DWG. No.	
				1:25,000		H353004-30000-224-274-0002-0001	
				OR AS NOTED		REV	
						0	
						SHEET SIZE: A1	

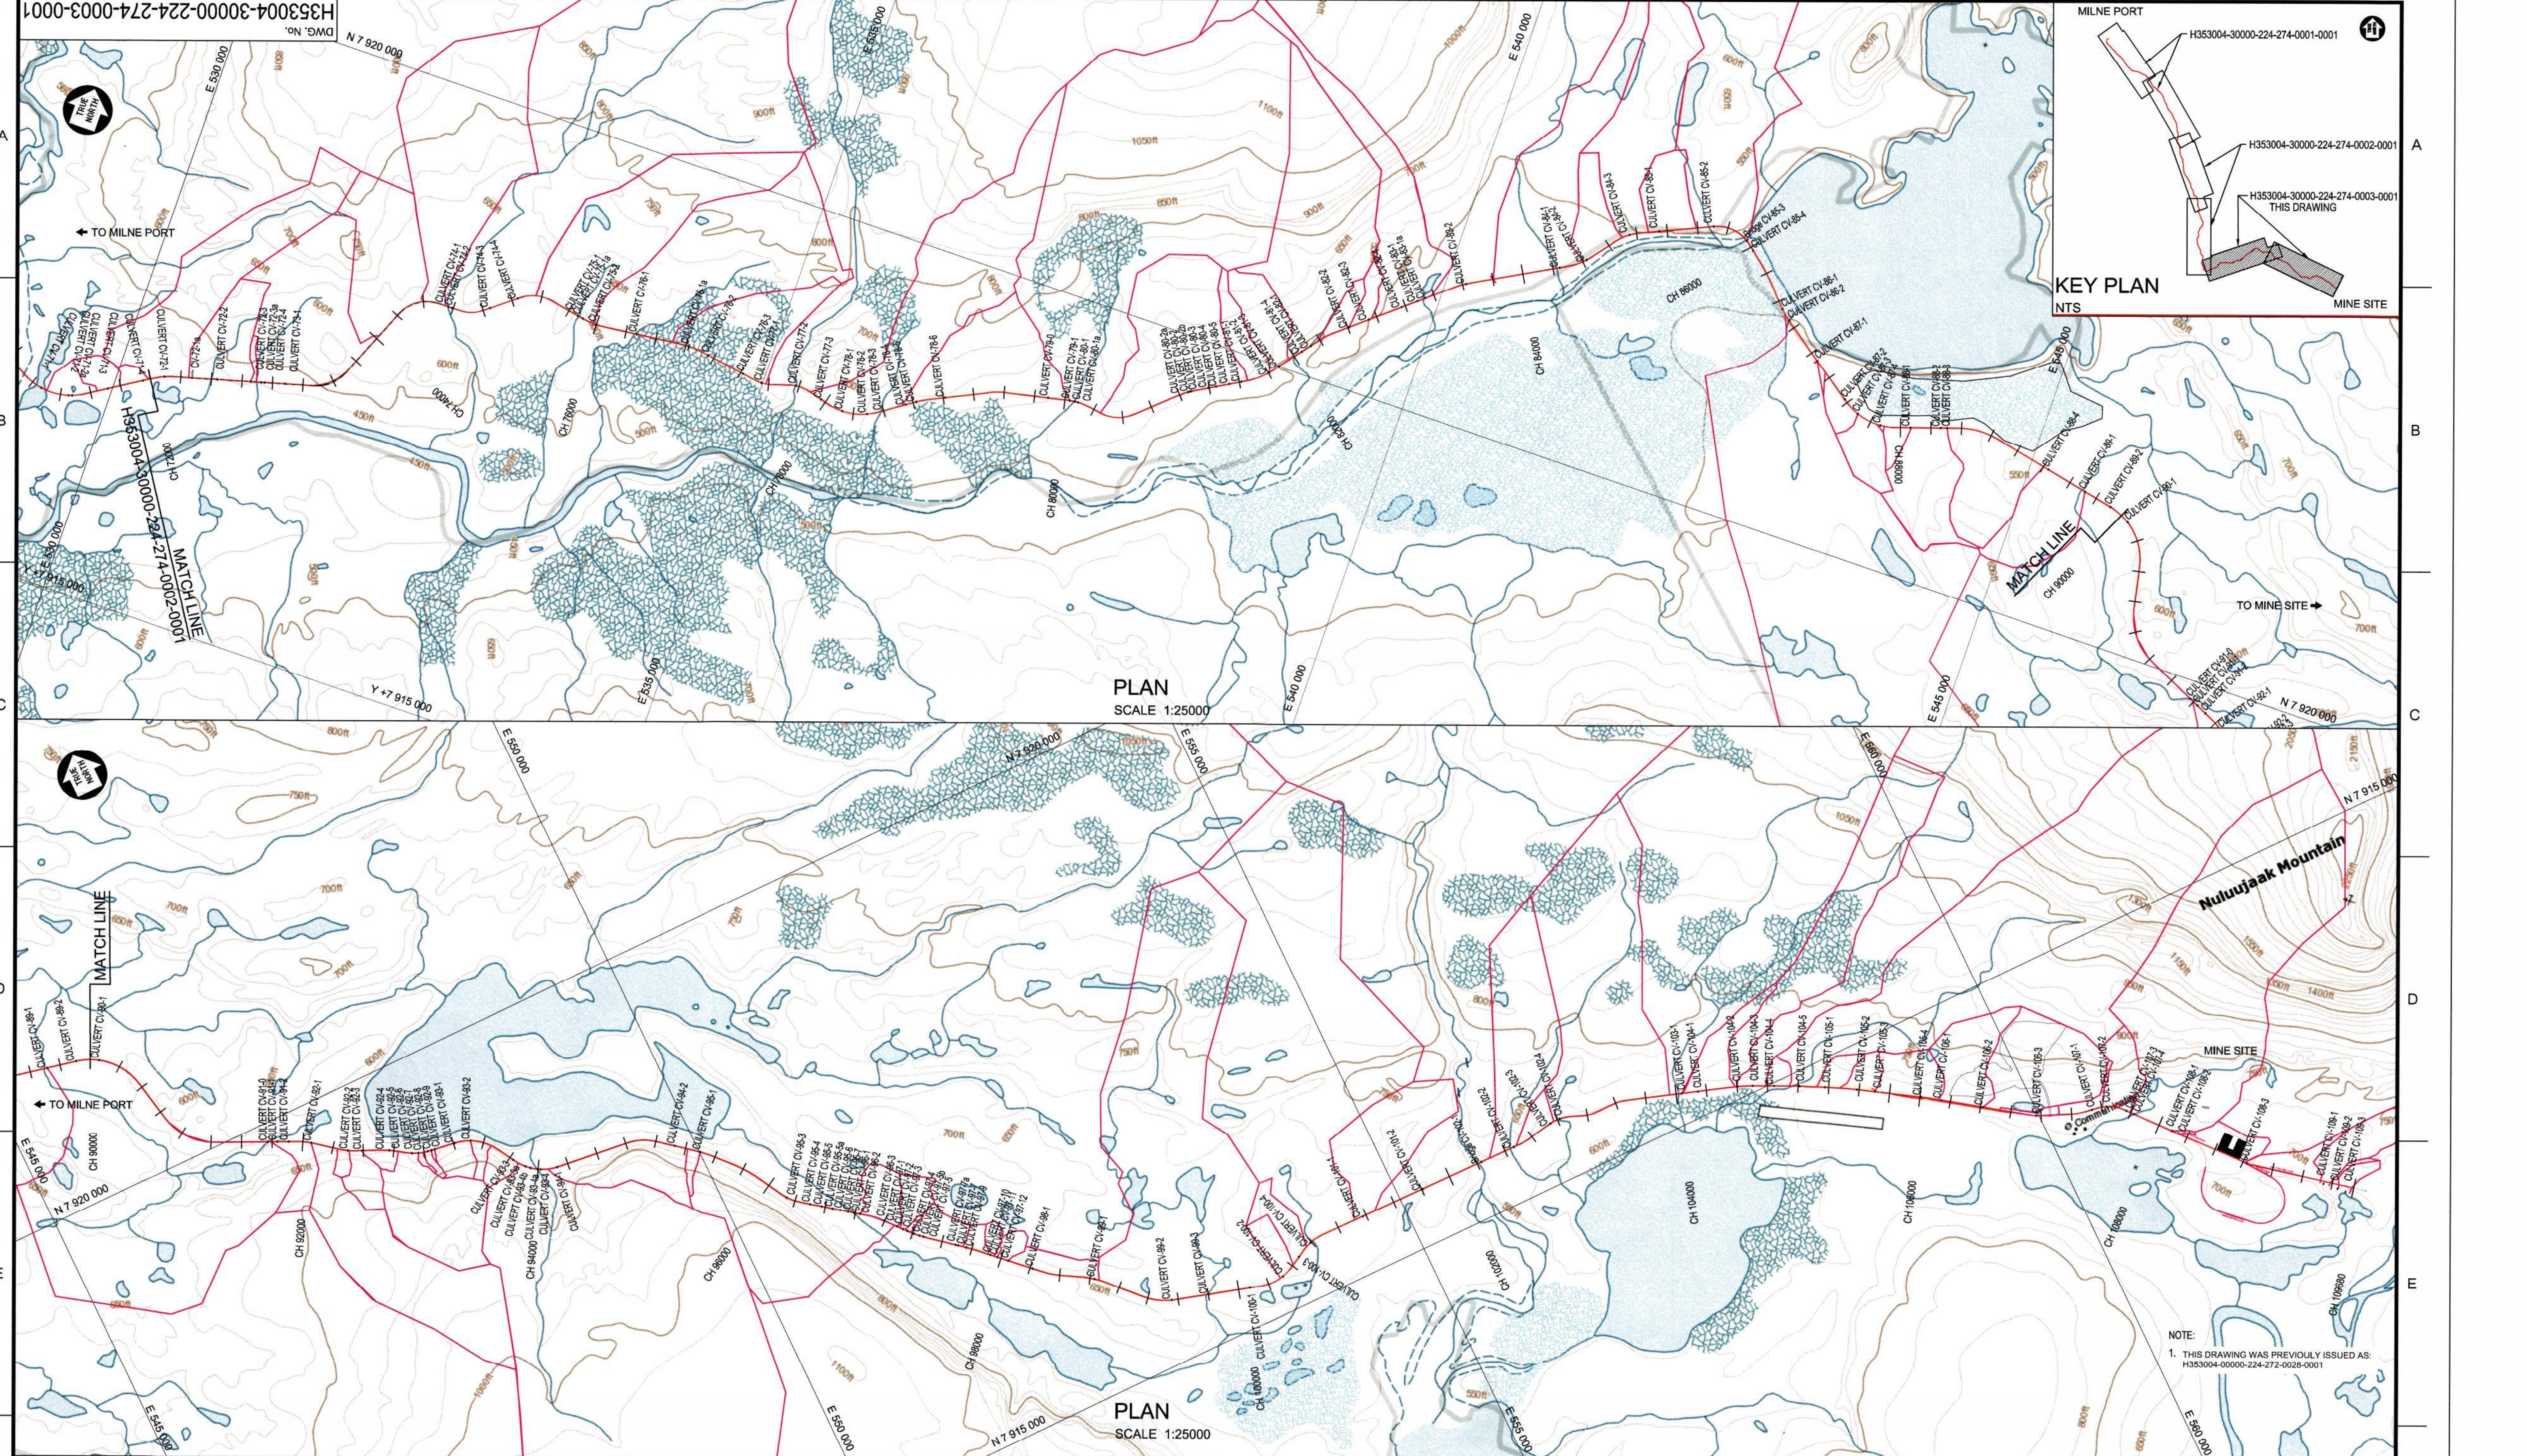

H353004-30000-224-274-0002-0001		DRAINAGE CATCHMENTS SHEET 2 of 3		H353004-30000-224-274-0001-0001		DRAINAGE CATCHMENTS SHEET 1 of 3	
DRAWING No.		DRAWING TITLE		REG. PROFESSIONAL		REVISIONS	
