


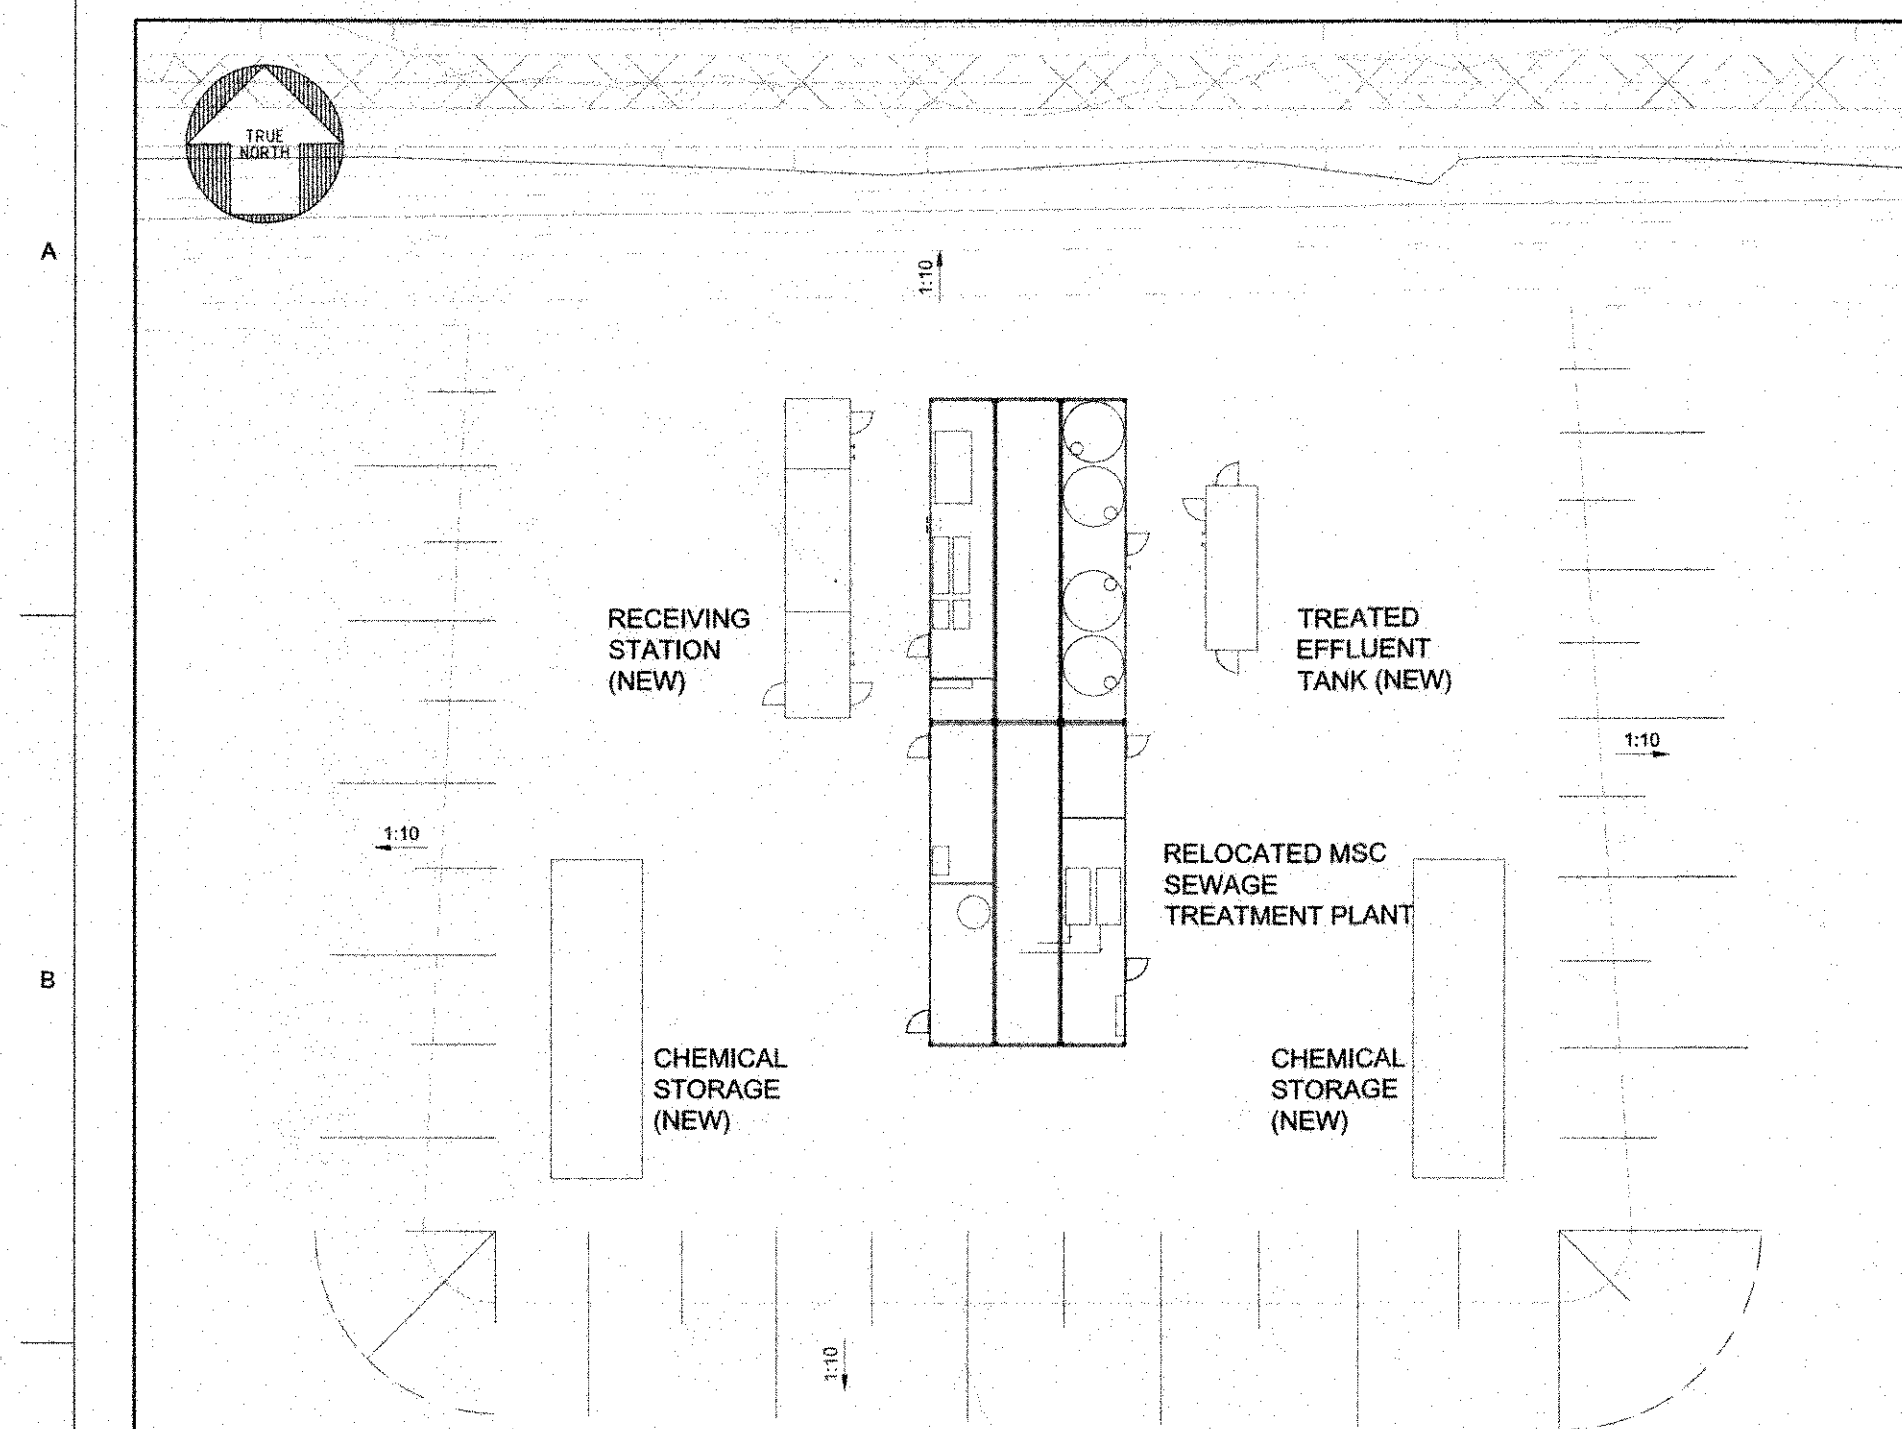


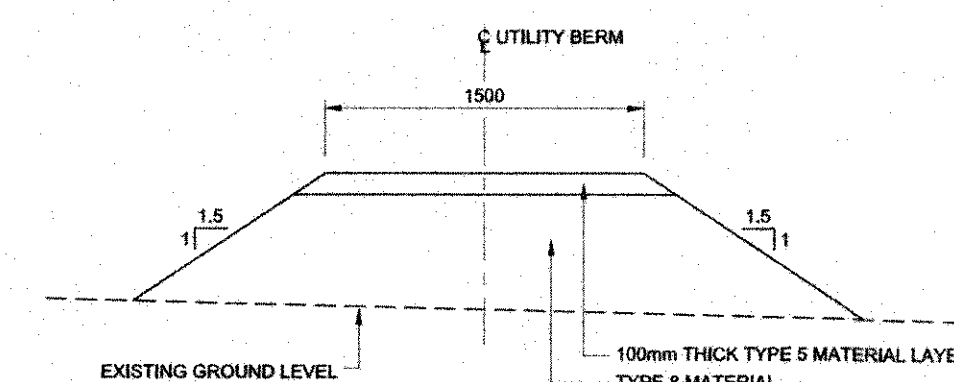

ENLARGED DETAIL OF SEWAGE TREATMENT PLANT #2
SCALE 1:250

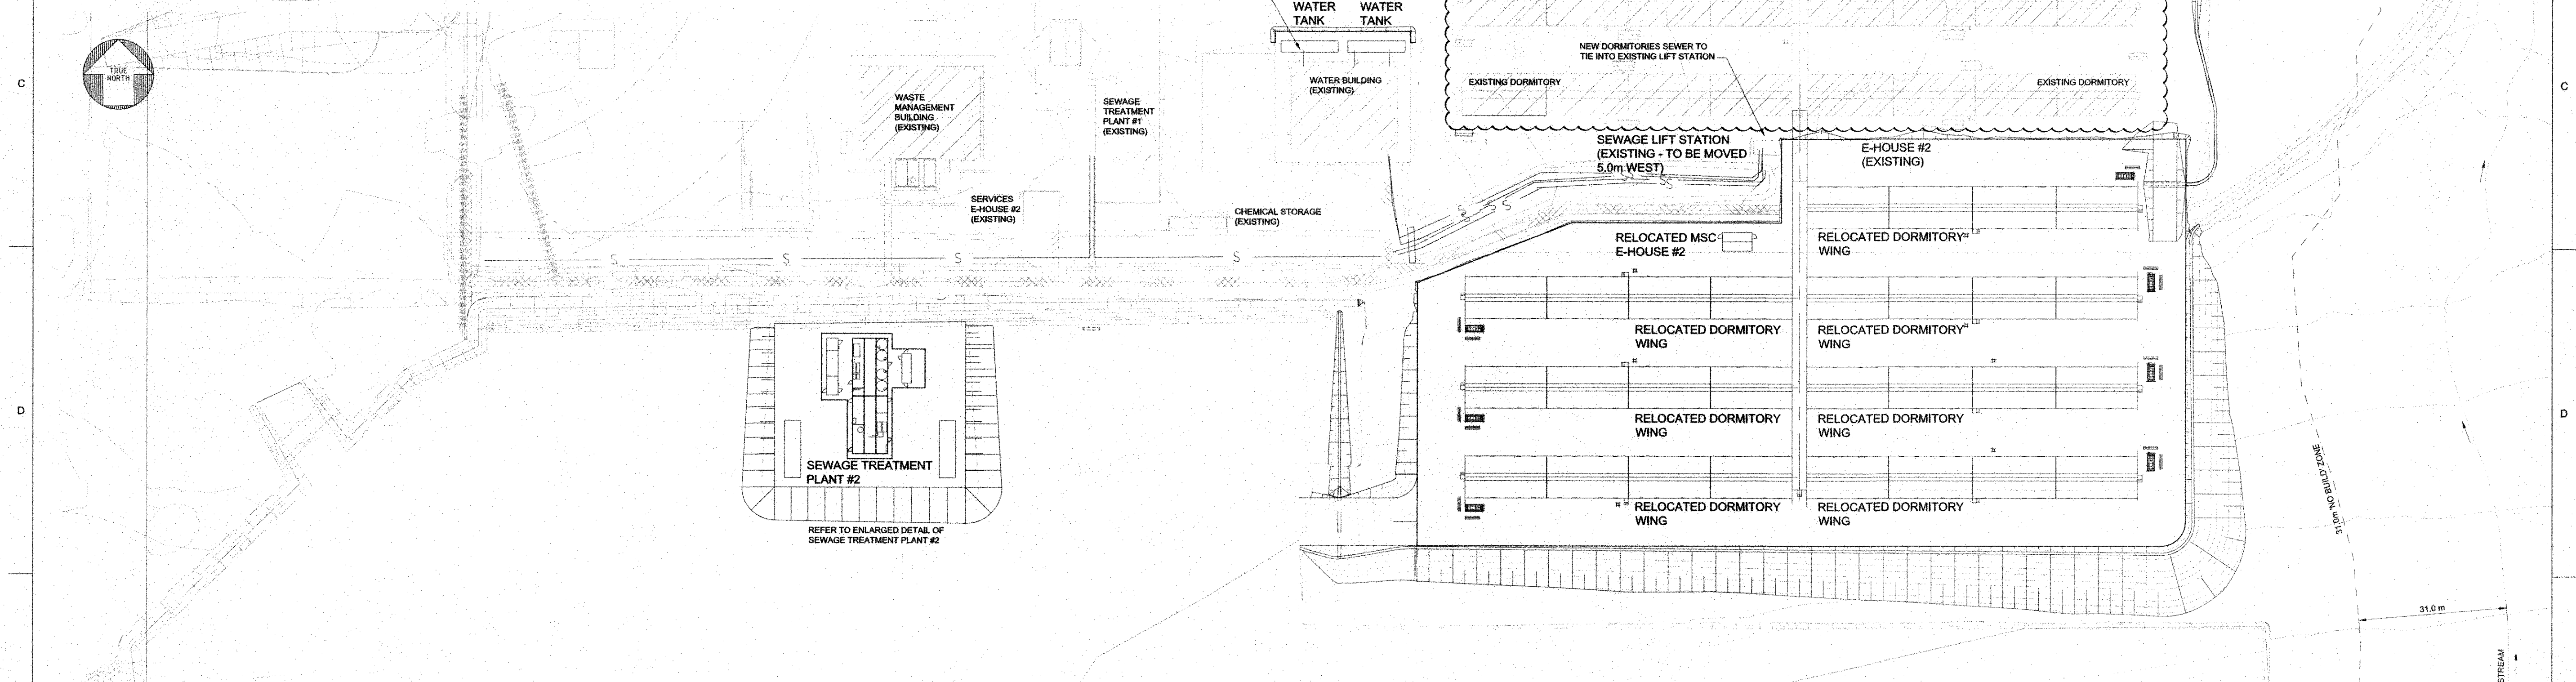

TYPICAL SECTION - UTILITY BERM
SCALE 1:25
THIS SECTIONAL DETAIL IS TO BE READ IN CONJUNCTION WITH
DWG. No. H353004-00000-221-294-0003-0001.

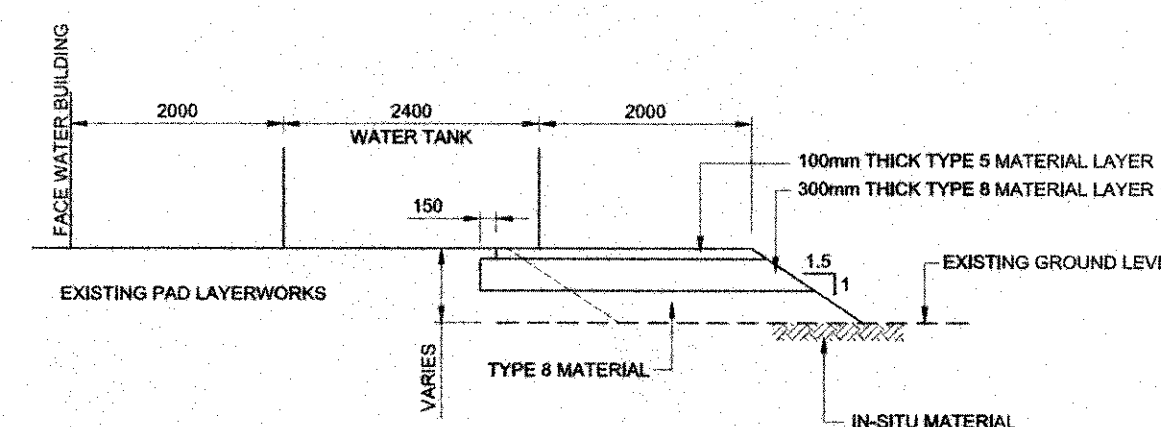


TYPICAL SECTION - WATER TANK PAD
SCALE 1:50
THIS SECTIONAL DETAIL IS TO BE READ IN CONJUNCTION WITH DWG. No.
H353004-00000-221-294-0003-0001.

- NOTES:

1. LIDAR SURVEY PROVIDED BY PHOTSAF (2016).
2. CO-ORDINATE GRID IS SHOWN IN UTM (NAD83), ZONE 17 AND IS IN METERS.
3. CONTOURS ARE IN METERS, THE CONTOUR INTERVAL IS 0.5m.
4. ALL DIMENSIONS SHOWN ARE IN METERS, UNLESS OTHERWISE NOTED.
5. ALL MECHANICAL AND MATERIALS HANDLING DRAWINGS BY OTHERS.

PERMIT TO PRACTICE
HATCH LTD.
Signature _____
Date _____ 2010-04-10
PERMIT NUMBER: P 512
The Association of Professional Engineers,
Geologists and Geophysicists of NIMTANU

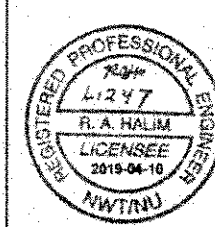[illegible]

REG. PROFESSIONAL

FOR CONSTRUCTION

THIS DRAWING WAS PREPARED BY HATCH LTD. (HATCH) FOR THE EXCLUSIVE USE OF BAFFINLAND AND DOES NOT CONSTITUTE AN OFFER OF ENGINEERING OR ARCHITECTURAL SERVICES. HATCH AND ITS USE IS SUBJECT TO THE TERMS AND CONDITIONS OF THE CONTRACT BETWEEN HATCH AND THE CLIENT. INCLUDING ANY LIMITATIONS ON LIABILITY CONTAINED THEREIN. THIS DRAWING AND ITS CONTENTS REMAIN THE INTELLECTUAL PROPERTY OF HATCH SUBJECT TO CLIENT'S ROYALTY-FREE, IRREVOCABLE, PERPETUAL, AND NON-EXCLUSIVE LICENSE TO USE AND REPRODUCE THE DRAWING FOR PURPOSES CONNECTED WITH THE PROJECT, INCLUDING THE CONSTRUCTION, COMPLETION, MAINTENANCE, EXTENSION, REINSTATEMENT AND REPAIR OF THE PROJECT. THIS DRAWING, AND THE INFORMATION CONTAINED HEREIN, SHALL BE TREATED AS CONFIDENTIAL FOR ALL OTHER PURPOSES AND SHALL NOT BE REPRODUCED WITHOUT THE WRITTEN CONSENT OF HATCH.

HATCH			
DRAFTSPERSON	I BARNARD	NR	
DESIGNER	I BARNARD	NR	2019-04-04
CHECKER	F HUGO		2019-04-04
DESIGN COORD.	R GOOSEN		
RESP. ENG.	R HALIM		
LEAD DISC. ENG.	A GROBBELAAR		
AREA LEAD	V LAMVIC		
ENG. MANAGER	R GOOSEN		
AREA MANAGER	T ATIBA		
ROLE	NAME	SIGNATURE	DATE
DRAWING APPROVAL STATUS: <i>Approved for Construction</i>			

Baffinland
BAFFINLAND IRON MINES LP
MARY RIVER EXPANSION PROJECT
PORT SITE
EXISTING AND NEW UTILITIES
LAYOUT PLAN

SUSERNAMES	\$TIMES
SDATES	
SFILES	

