
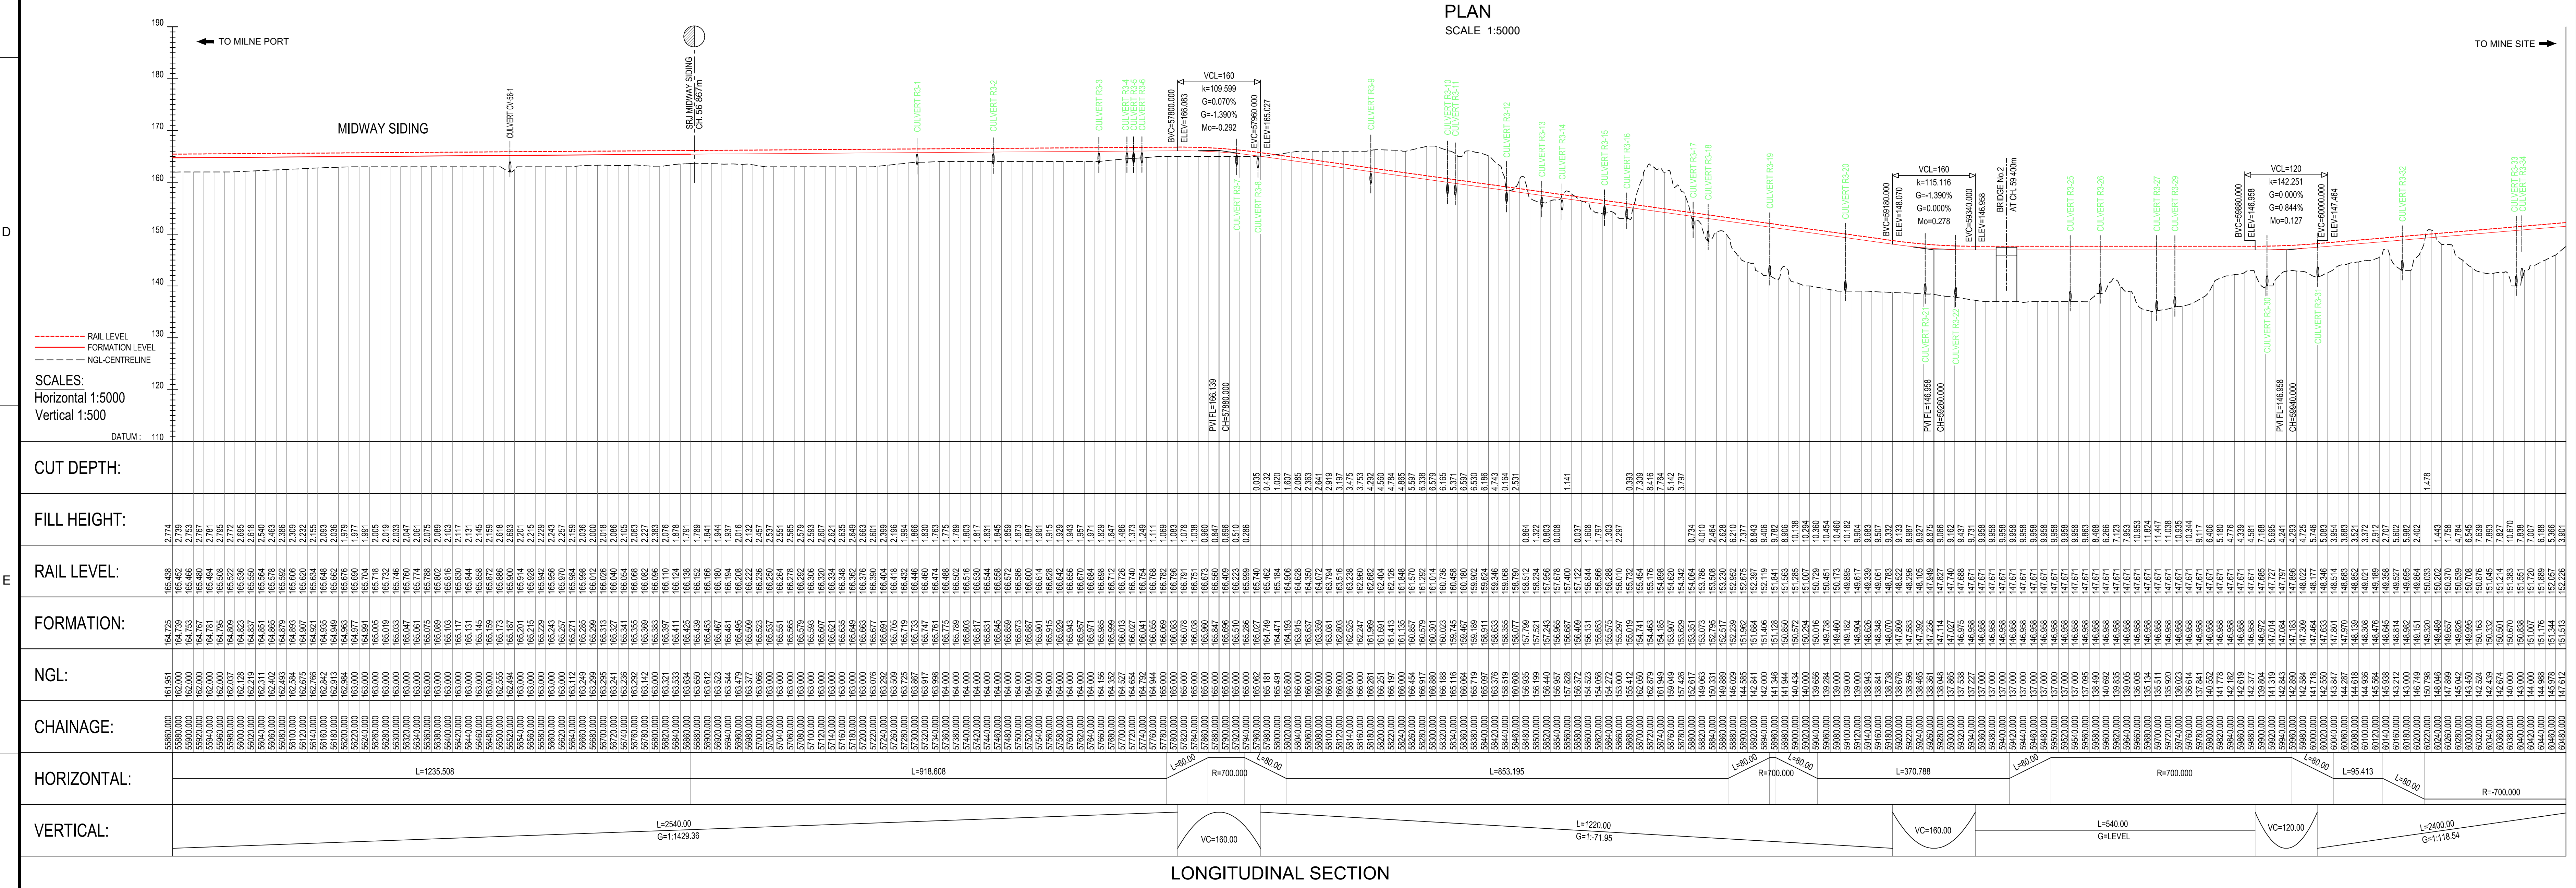
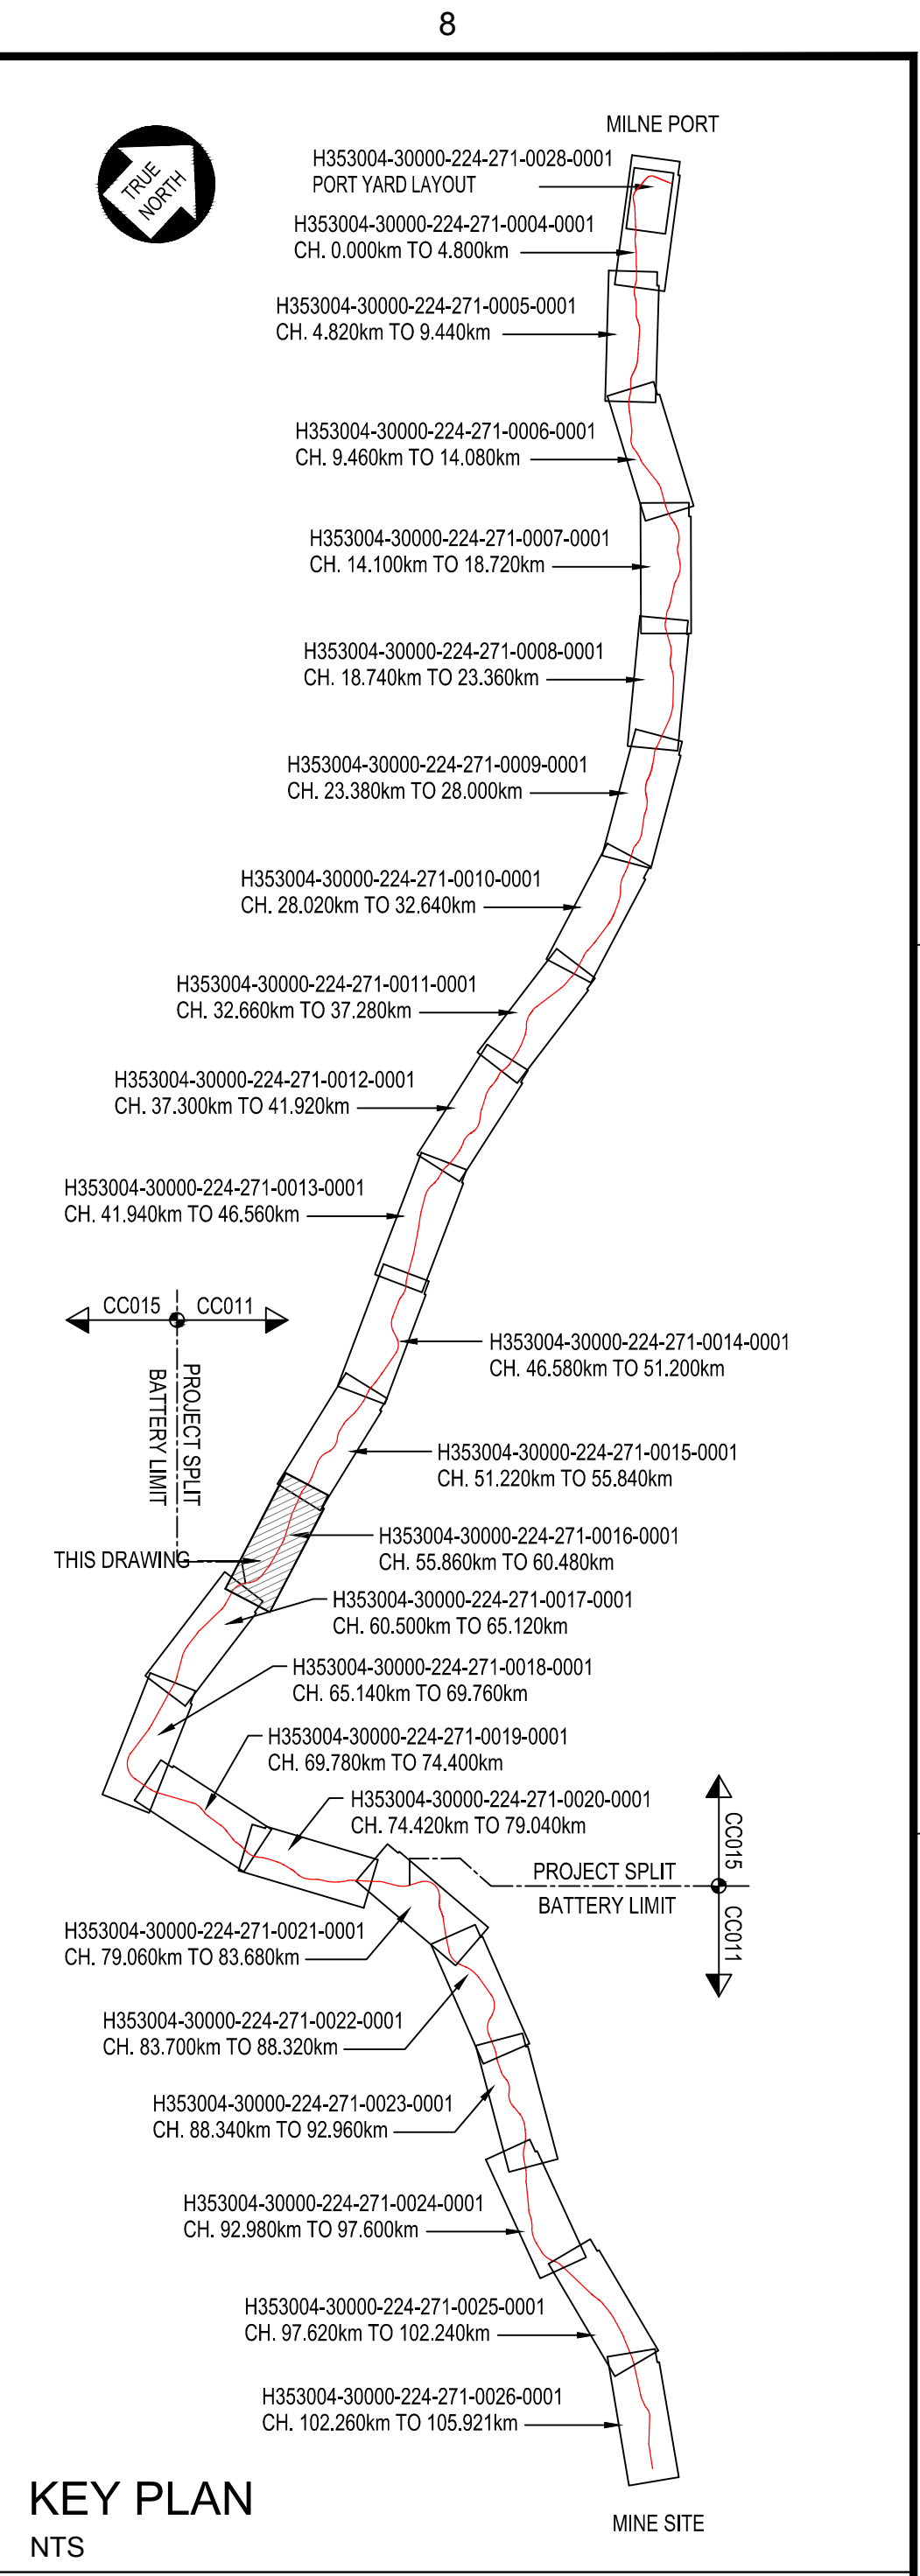


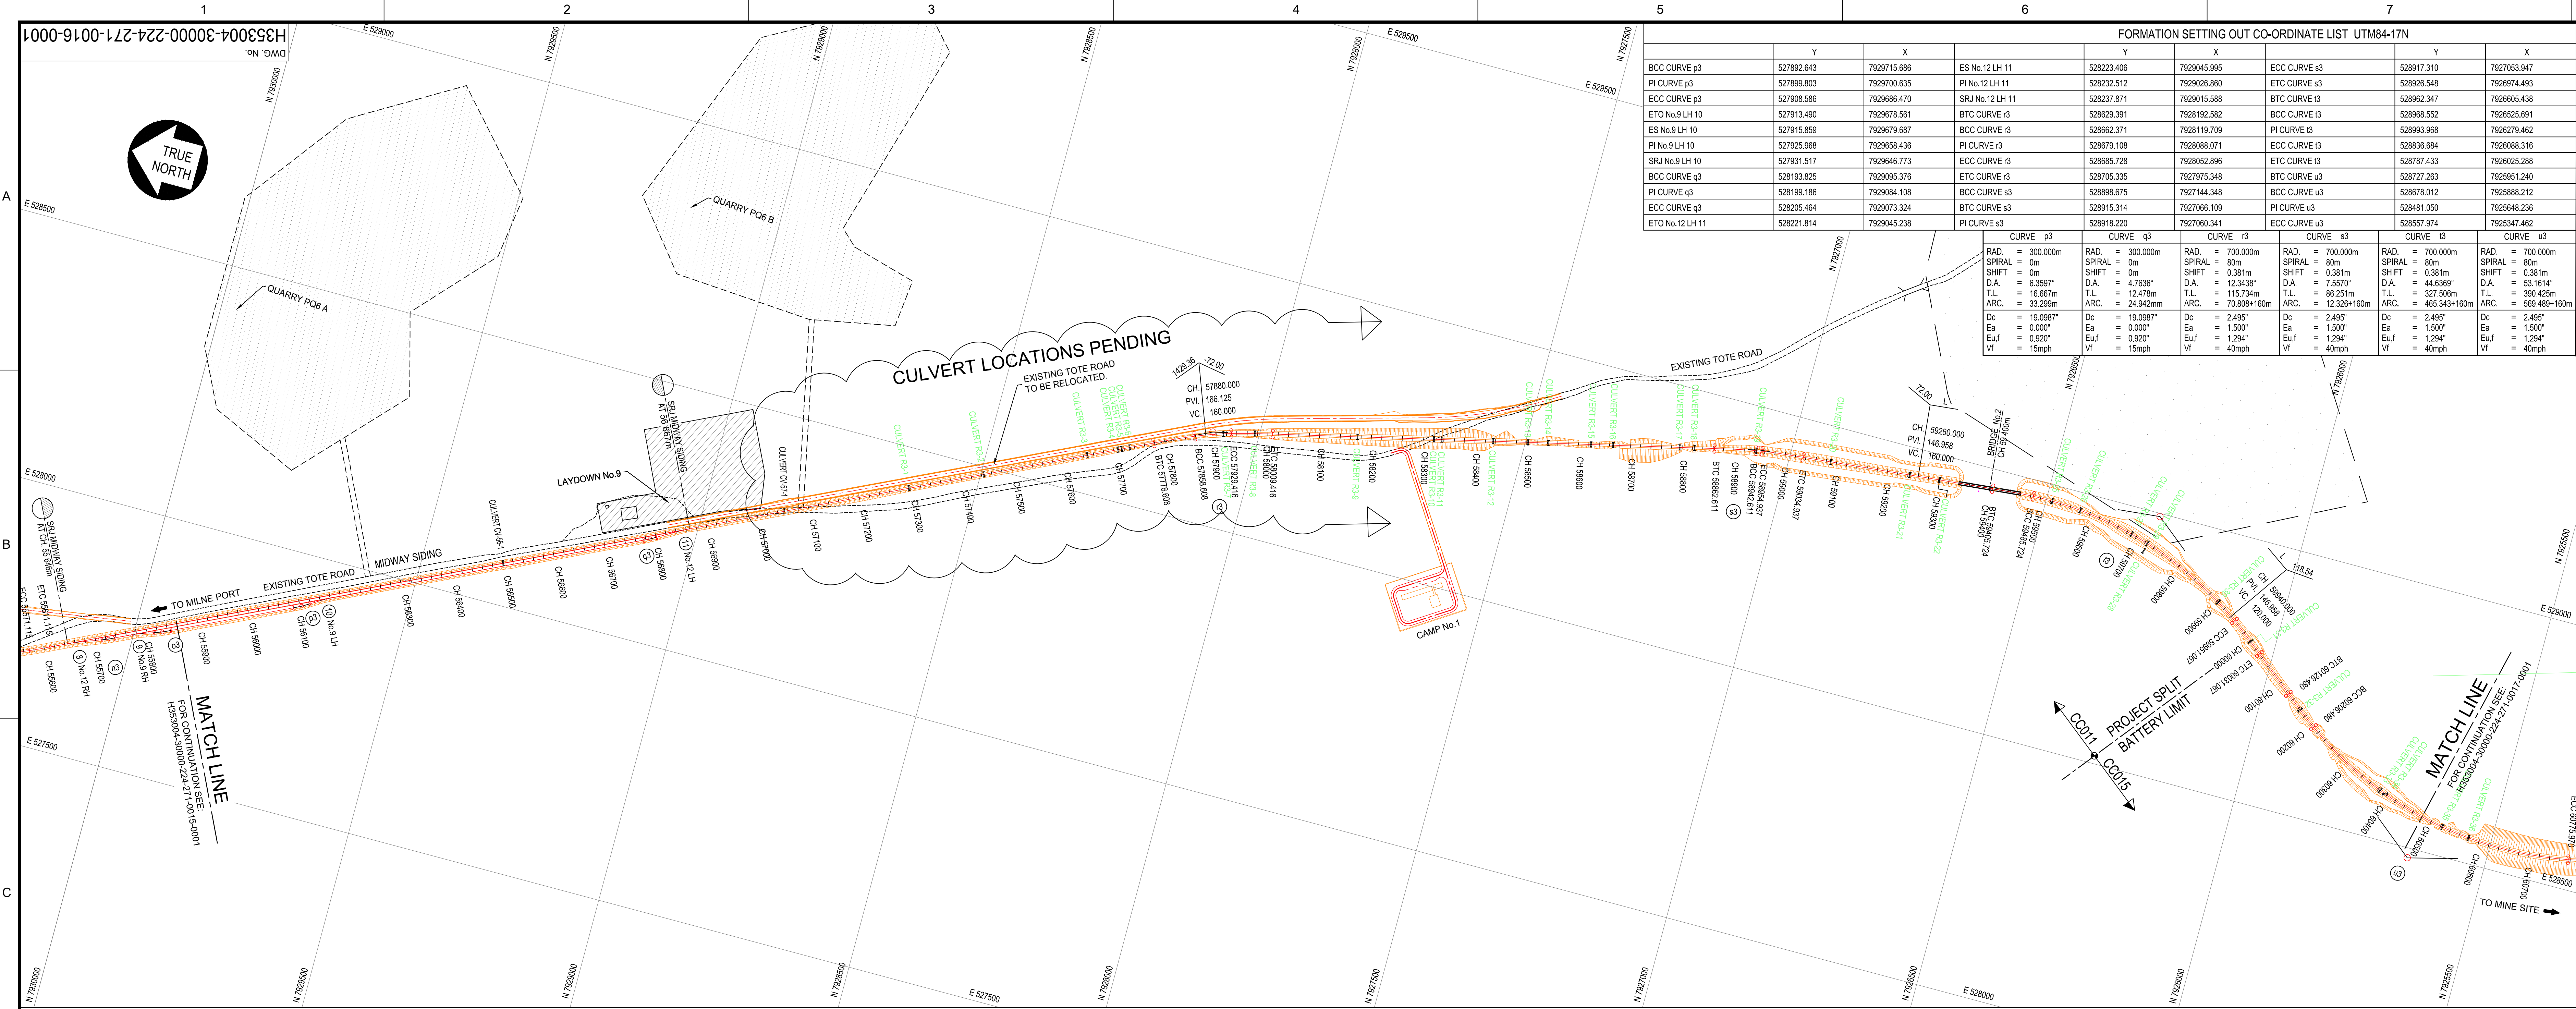

H353004-30000-224-292-2009-0001 LAYOUT SKETCH - RAIL LAYDOWN 9		H353004-30000-224-292-1005-0001 LAYOUT SKETCH - QUARRY POB A		H353004-30000-224-271-0017-0001 LINE PLAN AND LONGITUDINAL SECTION - CH. 60+500 TO CH. 65+120		H353004-30000-224-271-0015-0001 LINE PLAN AND LONGITUDINAL SECTION - CH. 51+220 TO CH. 55+840	
DRAWING No.		DRAWING TITLE		DRAWING No.		DRAWING TITLE	
REFERENCE DRAWINGS				REFERENCE DRAWINGS			
1				2			
3				4			
5				6			
7				8			

APPROVED FOR CONSTRUCTION		This drawing was prepared by HATCH for the exclusive use of Baffinland. No third-party copyright or other rights in the drawing or its contents are transferred by the contract between HATCH and the client. Including any limitations on liability contained therein. This drawing and its contents remain the intellectual property of HATCH. Subject to client's right of use, reproduction, distribution and other use, including the construction, completion, maintenance, extension, replacement and repair of the project. HATCH does not warrant the accuracy or completeness of the information contained in this drawing, and the information contained herein shall be treated as confidential for all other purposes and shall not be made readily available to third parties.				HATCH	
		DRAFTSPERSON	A VAN NIEKERK	NR	2017/01/24		
		DESIGNER	A VAN NIEKERK	NR	2017/01/07		
		CHECKER	G JOHNSTONE	-	-		
		DESIGN COORD.	G JOHNSTONE	-	-		
		RESP. ENG.	R HALIM	-	-		
		LEAD DESIG. ENG.	F VAN BILJON	-	-		
		AREA LEAD	F VAN BILJON	-	-		
		ENG. MANAGER	F VAN BILJON	-	-		
		AREA MANAGER	F PITTMAN	-	-		
1	ALIGNMENT ALTERED.	AJVN	2021/01/04				
0	APPROVED FOR CONSTRUCTION.	AJVN	2019/03/26				
No.	DESCRIPTION	BY	CHKD	DATE			
REVISIONS		DRAWING APPROVAL STATUS: Approved for Construction					