
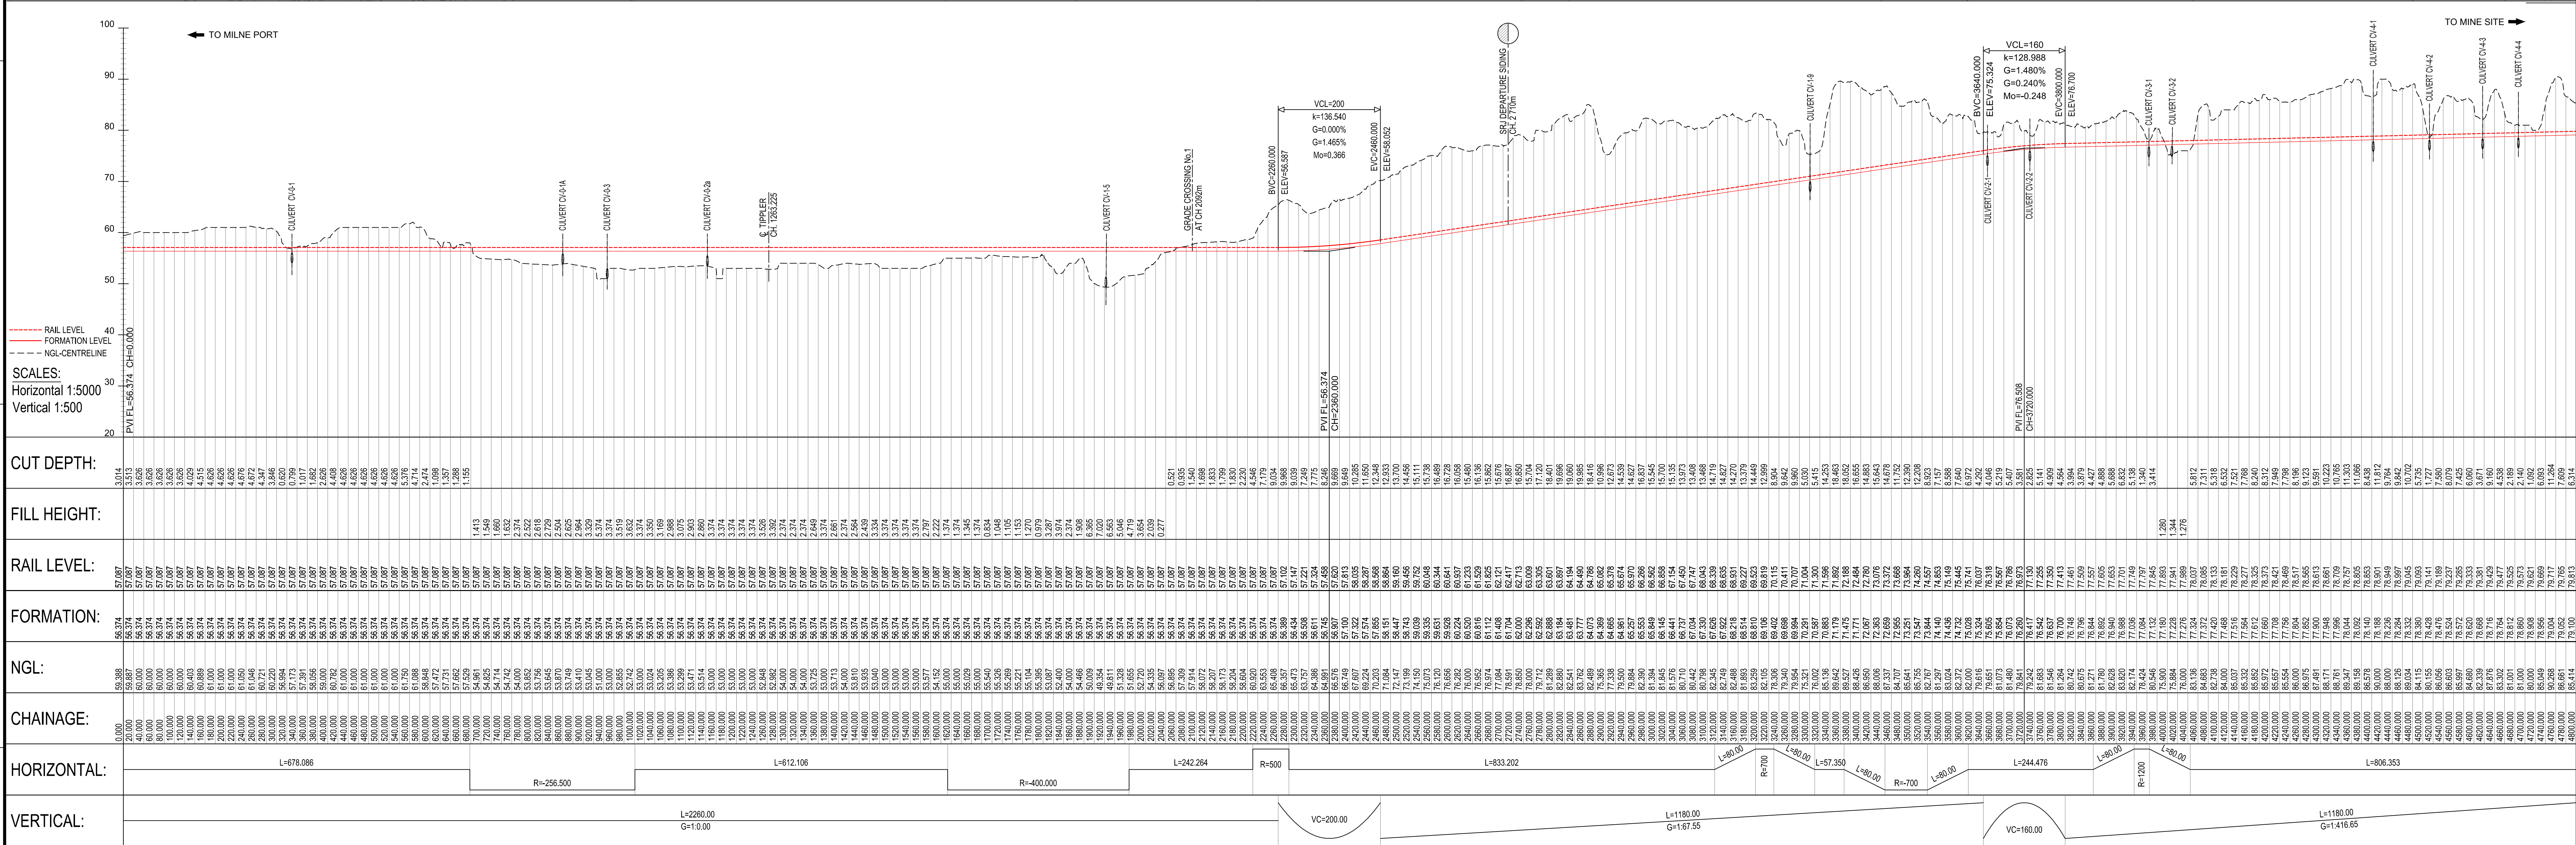


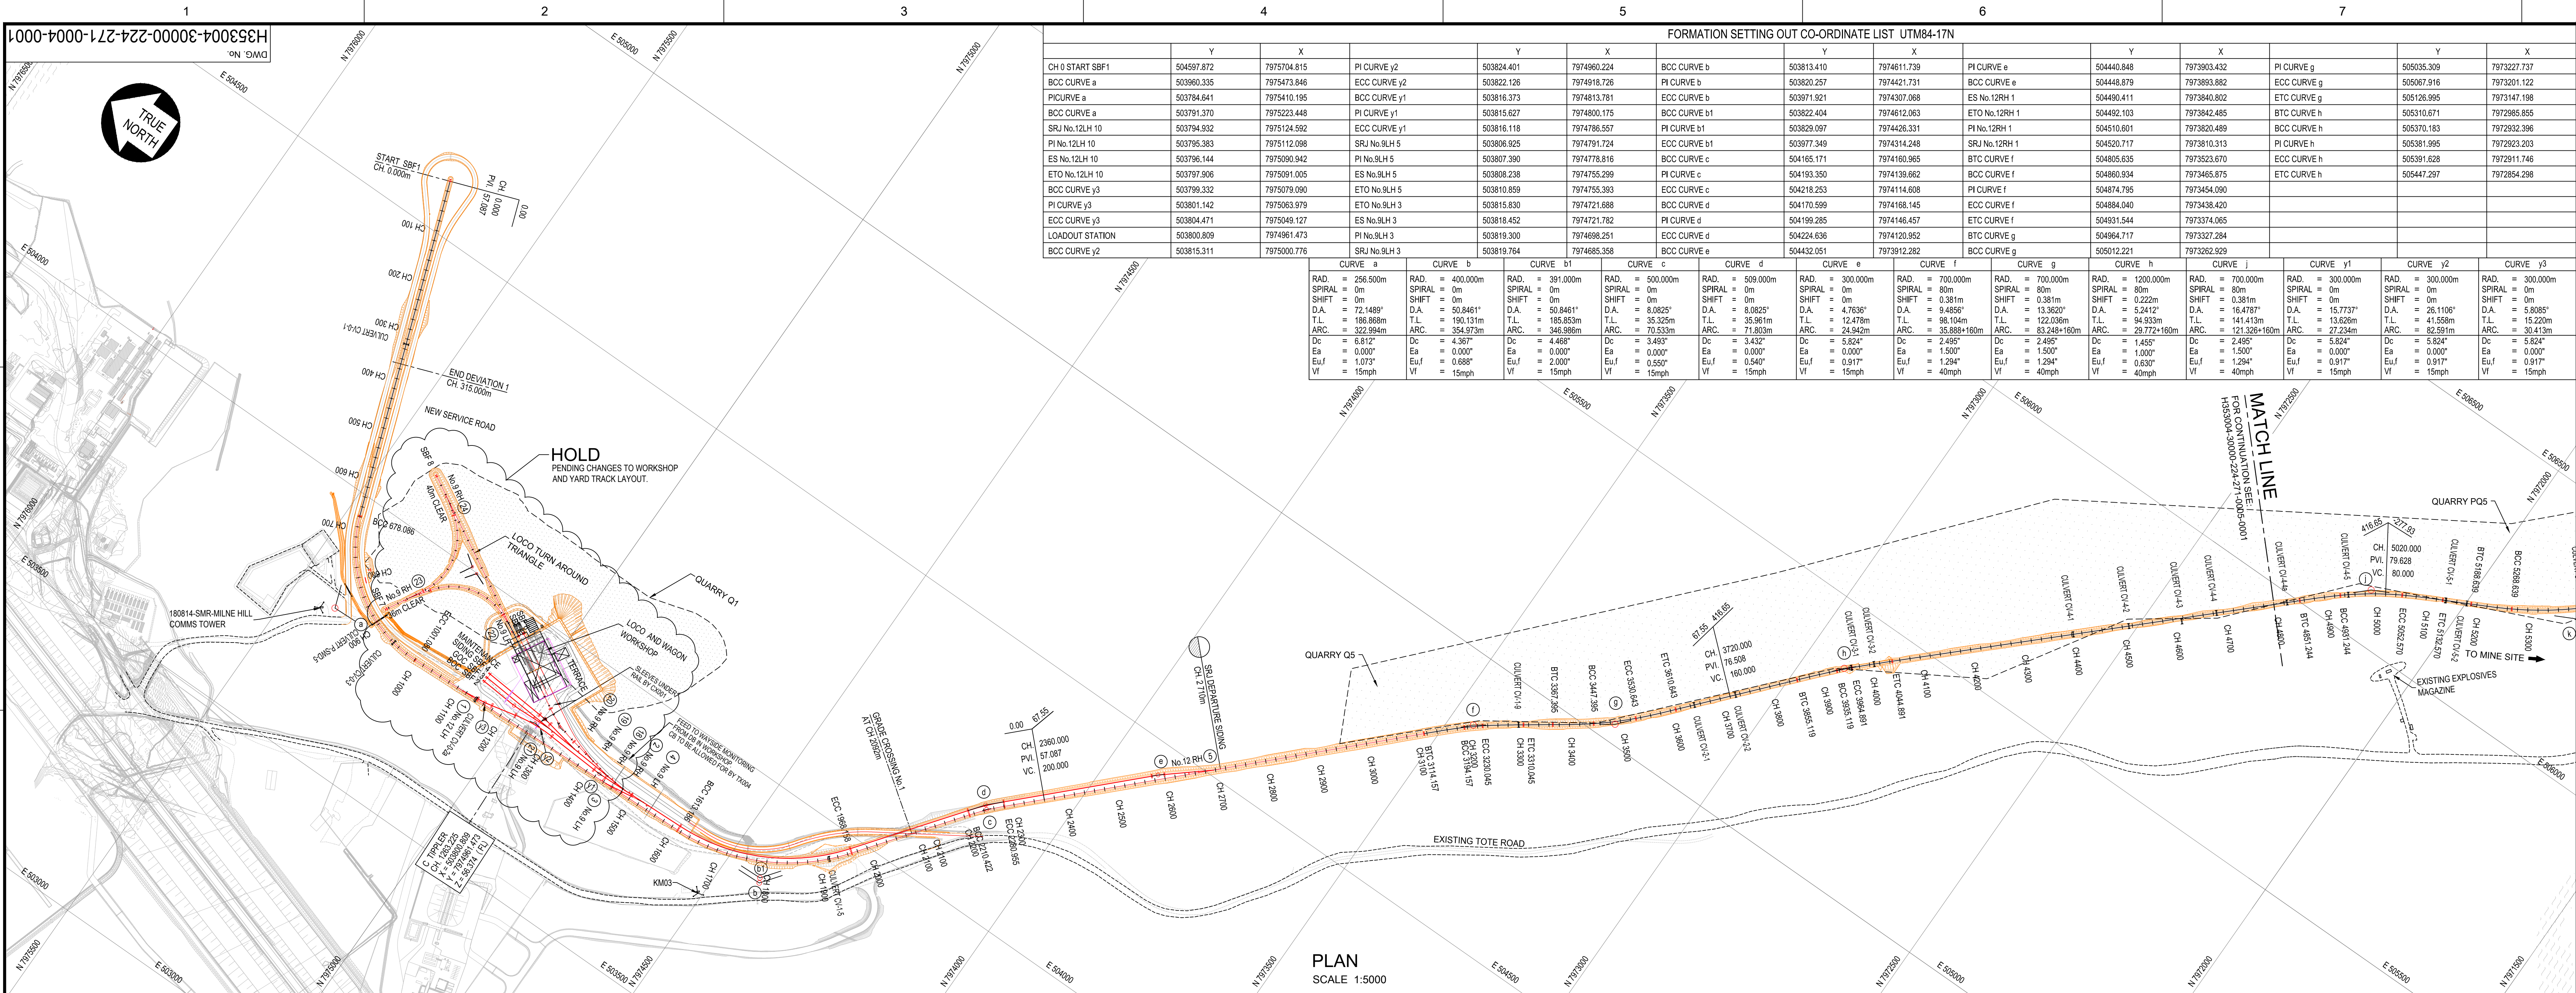

APPROVED FOR CONSTRUCTION		HATCH		Baffinland	
DESIGNER		A VAN NIEKERK		A VAN NIEKERK	
CHECKER		G JOHNSTONE		G JOHNSTONE	
DESIGN COORD.		G JOHNSTONE		G JOHNSTONE	
RESP. ENG.		R HALIM		R HALIM	
LEAD DISC. ENG.		F VAN BILJON		F VAN BILJON	
AREA LEAD		F VAN BILJON		F VAN BILJON	
ENG. MANAGER		F PITTMAN		F PITTMAN	
BY		CHKD		DATE	
1 KEY PLAN ALTERED.		AJVN		2021/01/20	
0 APPROVED FOR CONSTRUCTION		AJVN		2019/03/28	
No.		DESCRIPTION		REVISIONS	
REG. PROFESSIONAL		DRAWING APPROVAL STATUS: Approved for Construction		DRAFTSPERSON	
				DESIGNER	
				CHECKER	
				DESIGN COORD.	
				RESP. ENG.	
				LEAD DISC. ENG.	
				AREA LEAD	
				ENG. MANAGER	
				BY	
				CHKD	
				DATE	
				ROLE	
				NAME	
				SIGNATURE	
				DATE	

SCALE: 1:5000
DWG. No. H353004-30000-224-271-0004-0001
REV 1