


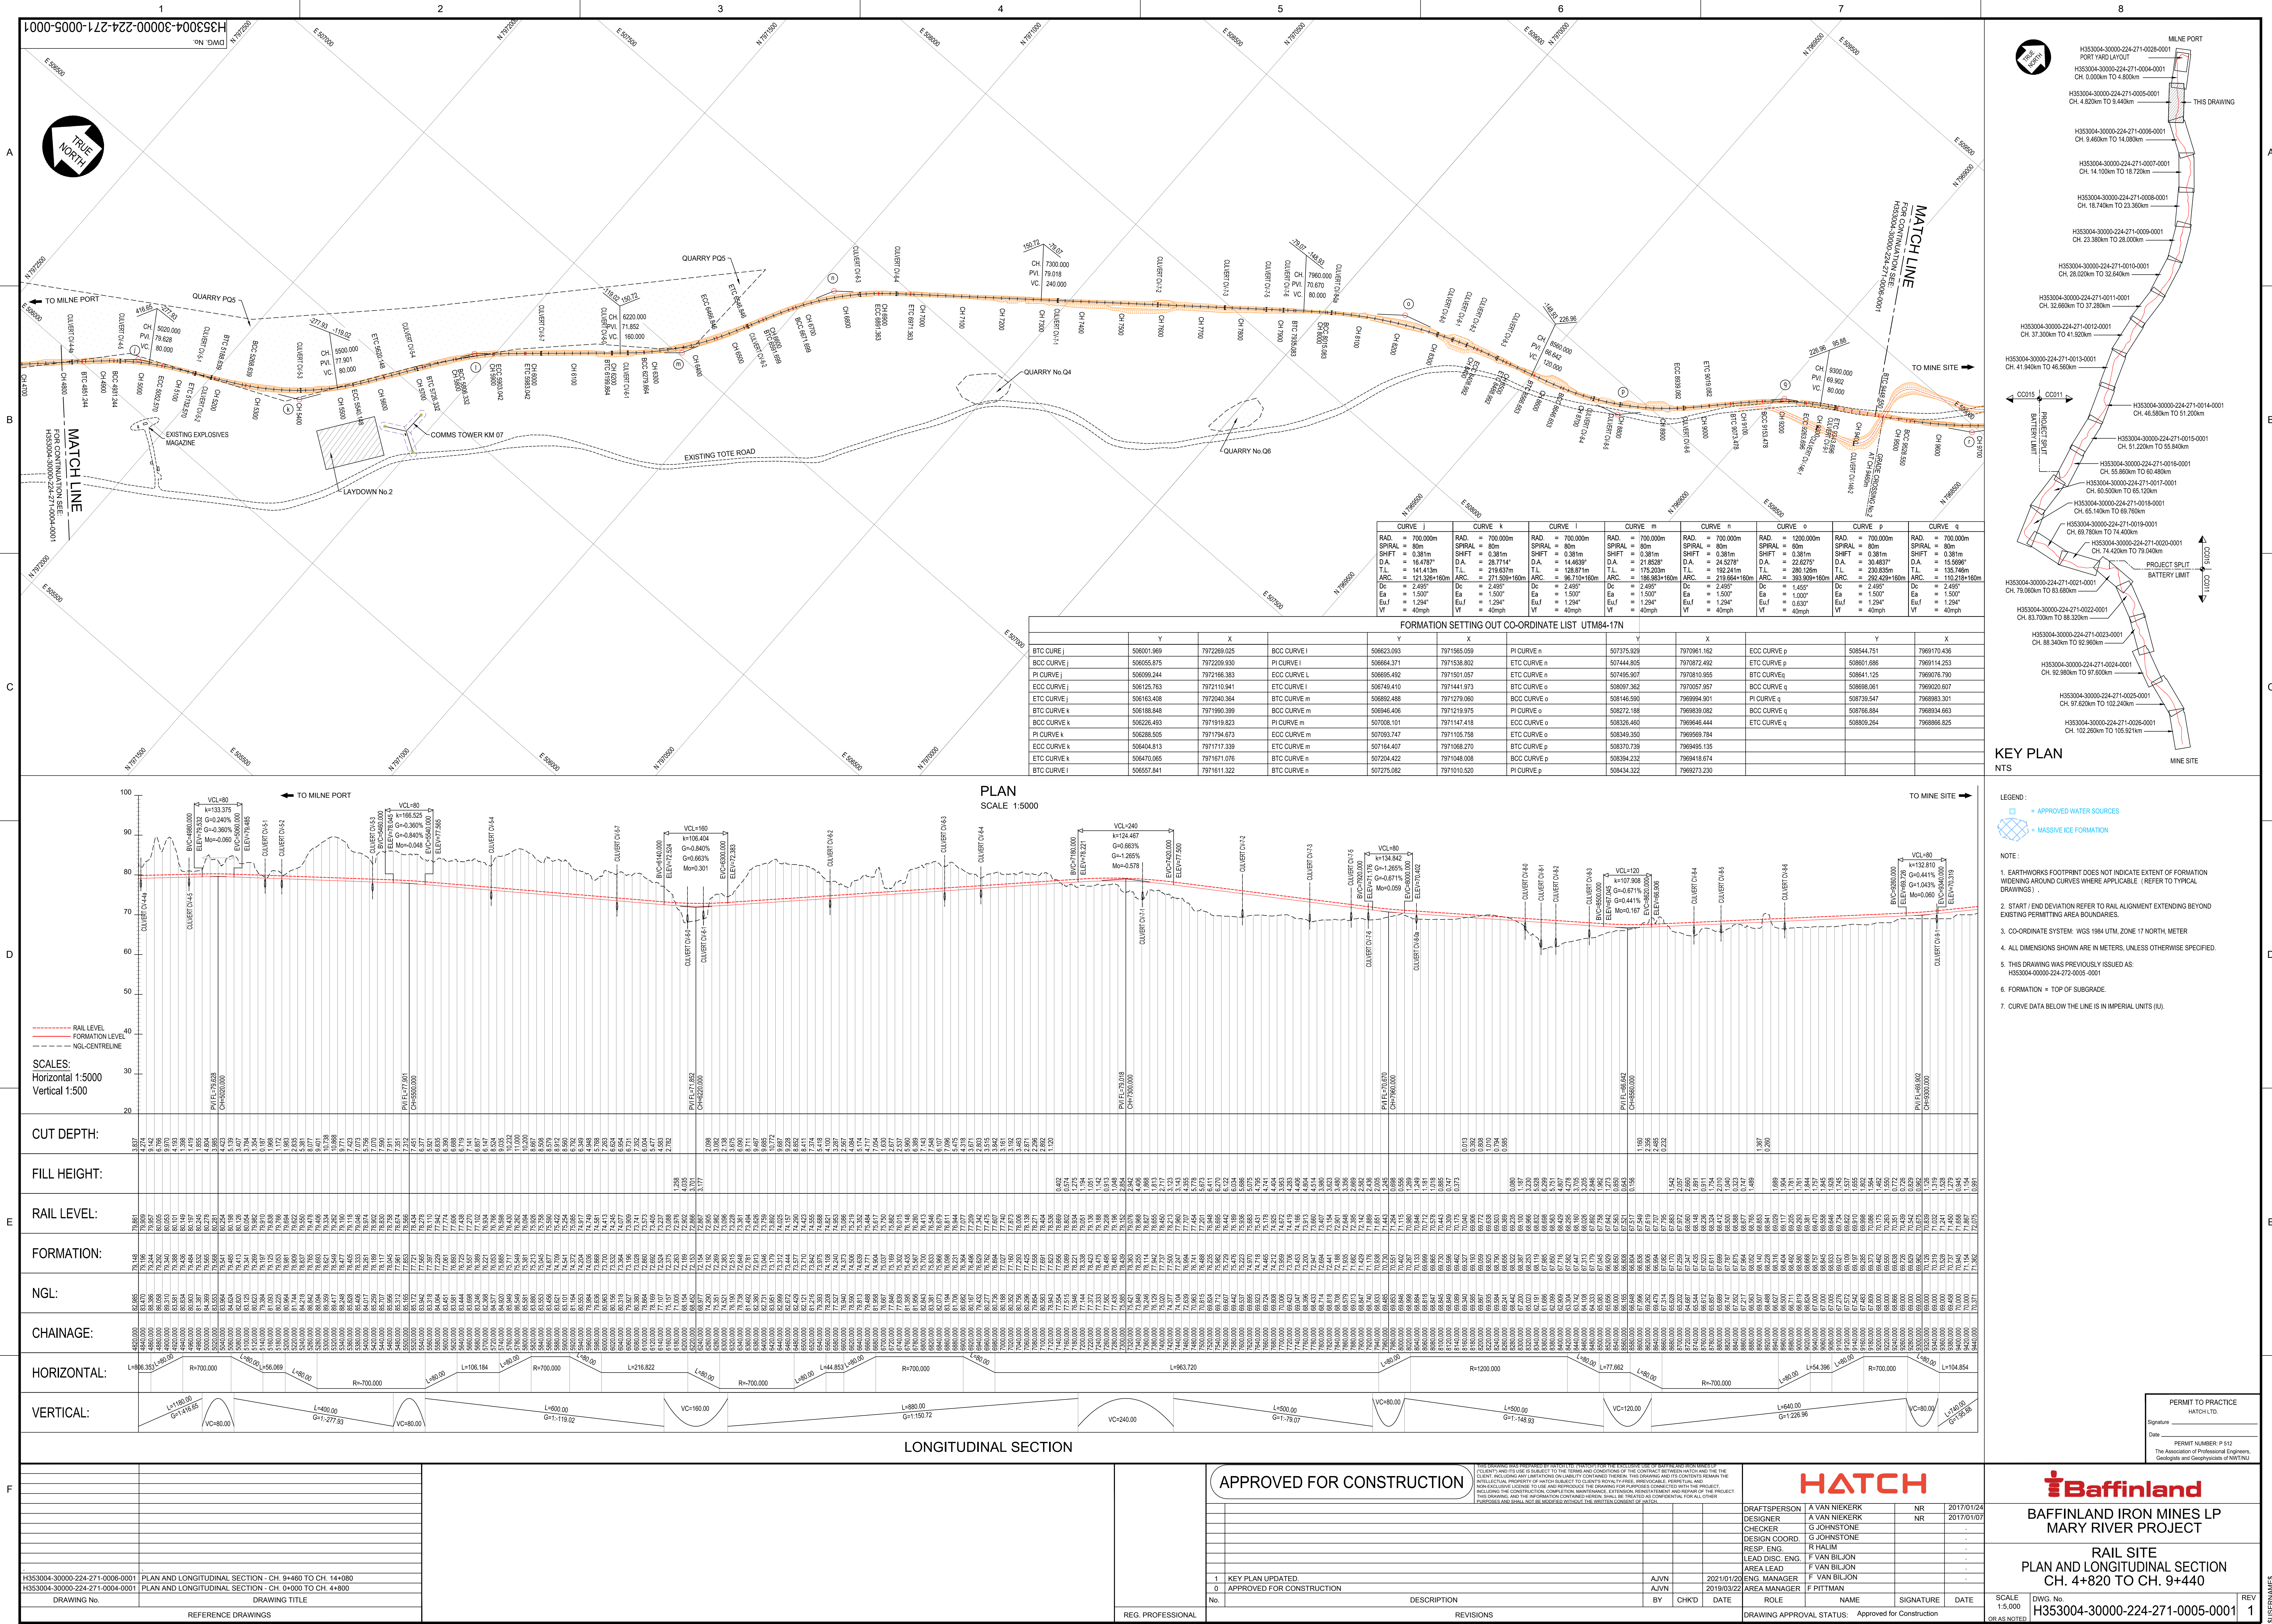

- KEY PLAN NTS
- LEGEND:
- APPROVED WATER SOURCES
 - MASSIVE ICE FORMATION
- NOTE:
- EARTHWORKS FOOTPRINT DOES NOT INDICATE EXTENT OF FORMATION WIDENING AROUND CURVES WHERE APPLICABLE (REFER TO TYPICAL DRAWINGS).
 - START / END DEVIATION REFER TO RAIL ALIGNMENT EXTENDING BEYOND EXISTING PERMITTING AREA BOUNDARIES.
 - CO-ORDINATE SYSTEM: WGS 1984 UTM, ZONE 17 NORTH, METER.
 - ALL DIMENSIONS SHOWN ARE IN METERS, UNLESS OTHERWISE SPECIFIED.
 - THIS DRAWING WAS PREVIOUSLY ISSUED AS: H353004-0000-224-271-0005-0001
 - FORMATION = TOP OF SUBGRADE.
 - CURVE DATA BELOW THE LINE IS IN IMPERIAL UNITS (IU).

APPROVED FOR CONSTRUCTION

HATCH

Baffinland

BAFFINLAND IRON MINES LP
MARY RIVER PROJECT

RAIL SITE
PLAN AND LONGITUDINAL SECTION
CH. 4+820 TO CH. 9+440

DRAWING No.	PLAN AND LONGITUDINAL SECTION - CH. 4+820 TO CH. 14+800	PLAN AND LONGITUDINAL SECTION - CH. 0+000 TO CH. 4+800	DRAWING TITLE
1	REFERENCE DRAWINGS		
2			
3			
4			
5			
6			
7			
8			

REG. PROFESSIONAL	REVISIONS	DRAWING APPROVAL STATUS: Approved for Construction
1	KEY PLAN UPDATED.	
2	APPROVED FOR CONSTRUCTION	
No.	DESCRIPTION	
1	BY CHKD	DATE
2	DATE	DATE
3	DATE	DATE
4	DATE	DATE
5	DATE	DATE
6	DATE	DATE
7	DATE	DATE
8	DATE	DATE

DRAFTSPERSON	DESIGNER	CHECKER	DESIGN COORD.	RESP. ENG.	AREA LEAD	LEAD DISC. ENG.	AREA LEAD	MANAGER	DATE
A VAN NIEKERK	A VAN NIEKERK	G JOHNSTONE	G JOHNSTONE	R HALIM	F VAN BILJON	F VAN BILJON	F VAN BILJON	F PITTMAN	2017/01/24
NR	NR								2017/01/07

SCALE	DWG. No.	REV
1:5,000	H353004-30000-224-271-0005-0001	1
OR AS NOTED		

SHEET SIZE: A0