

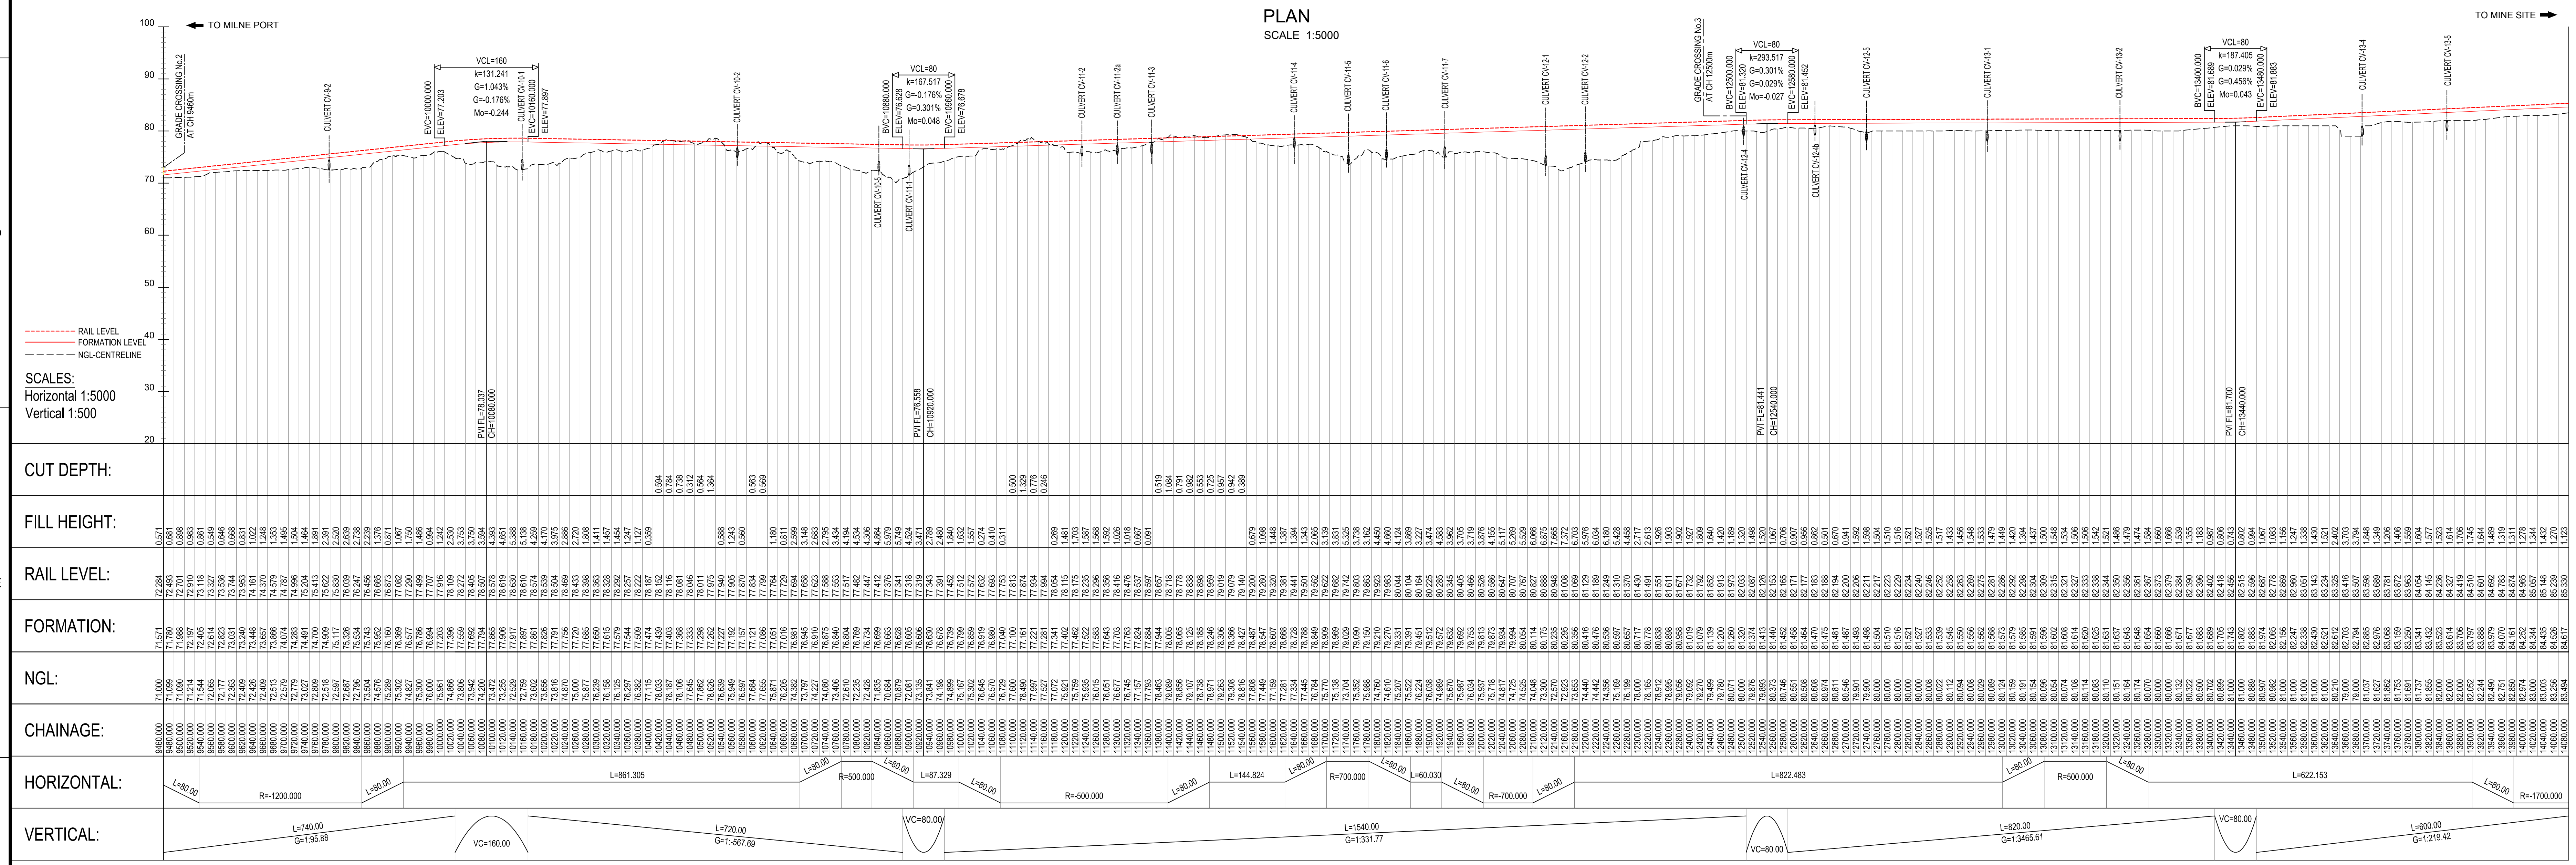


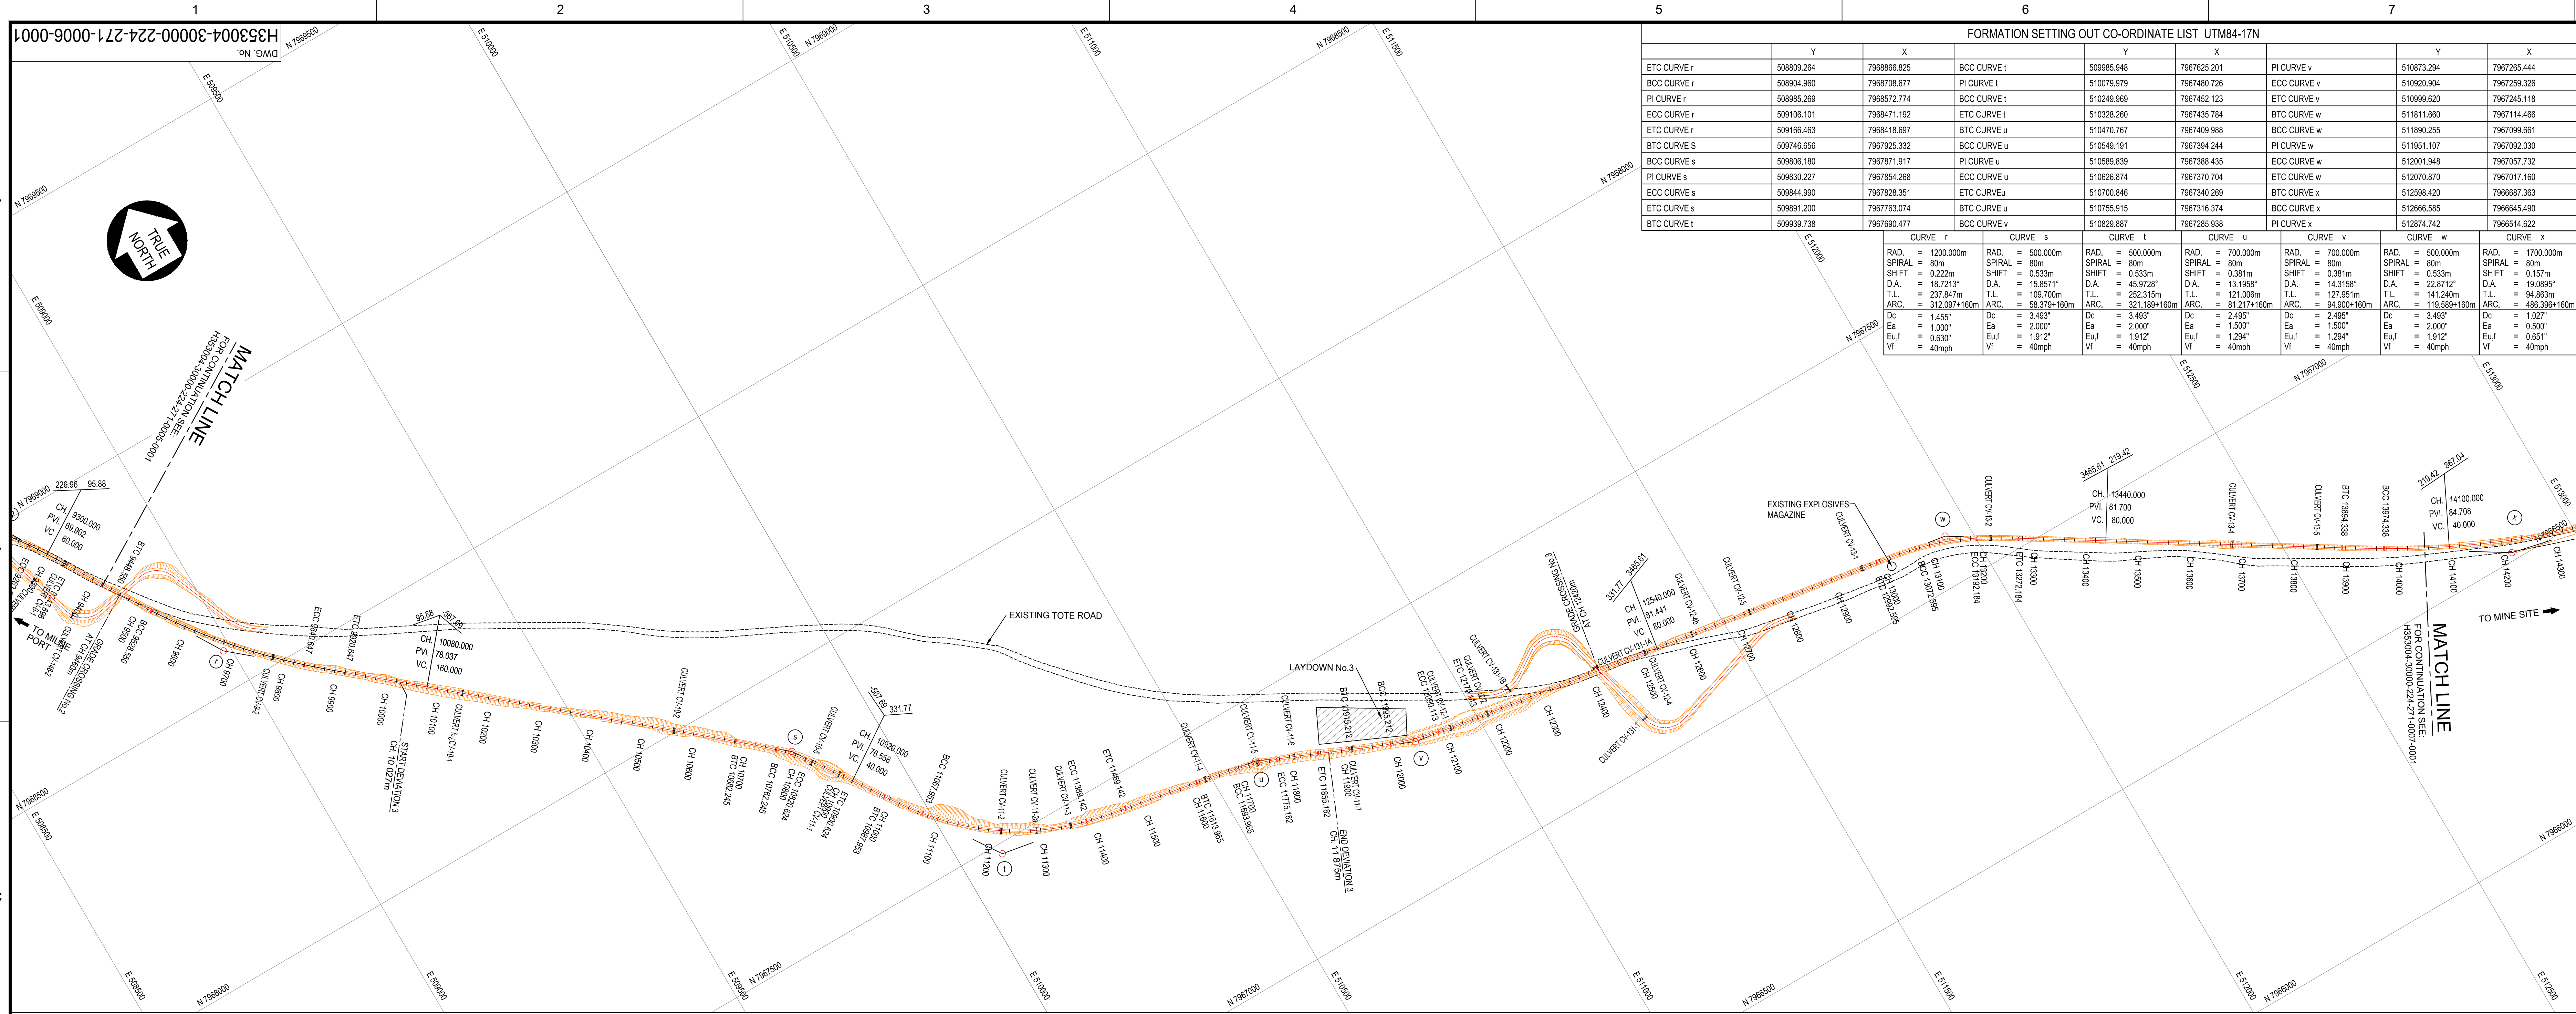

REFERENCE DRAWINGS		DRAWING TITLE	
H353004-30000-224-271-0007-0001	PLAN AND LONGITUDINAL SECTION - CH. 14+100 TO CH. 18+720	H353004-30000-224-271-0005-0001	PLAN AND LONGITUDINAL SECTION - CH. 4+820 TO CH. 9+440
DRAWING No.		DRAWING TITLE	
1		2	
3		4	
5		6	
7		8	

APPROVED FOR CONSTRUCTION		HATCH	
1 KEY PLAN ALTERED.		2017/01/19	
2 APPROVED FOR CONSTRUCTION		2019/03/22	
No.	DESCRIPTION	ROLE	NAME
1	KEY PLAN ALTERED.	ROLE	NAME
2	APPROVED FOR CONSTRUCTION	ROLE	NAME
3	APPROVED FOR CONSTRUCTION	ROLE	NAME
4	APPROVED FOR CONSTRUCTION	ROLE	NAME
5	APPROVED FOR CONSTRUCTION	ROLE	NAME
6	APPROVED FOR CONSTRUCTION	ROLE	NAME
7	APPROVED FOR CONSTRUCTION	ROLE	NAME
8	APPROVED FOR CONSTRUCTION	ROLE	NAME

DRAWING APPROVAL STATUS: Approved for Construction		Baffinland	
1		2	
3		4	
5		6	
7		8	

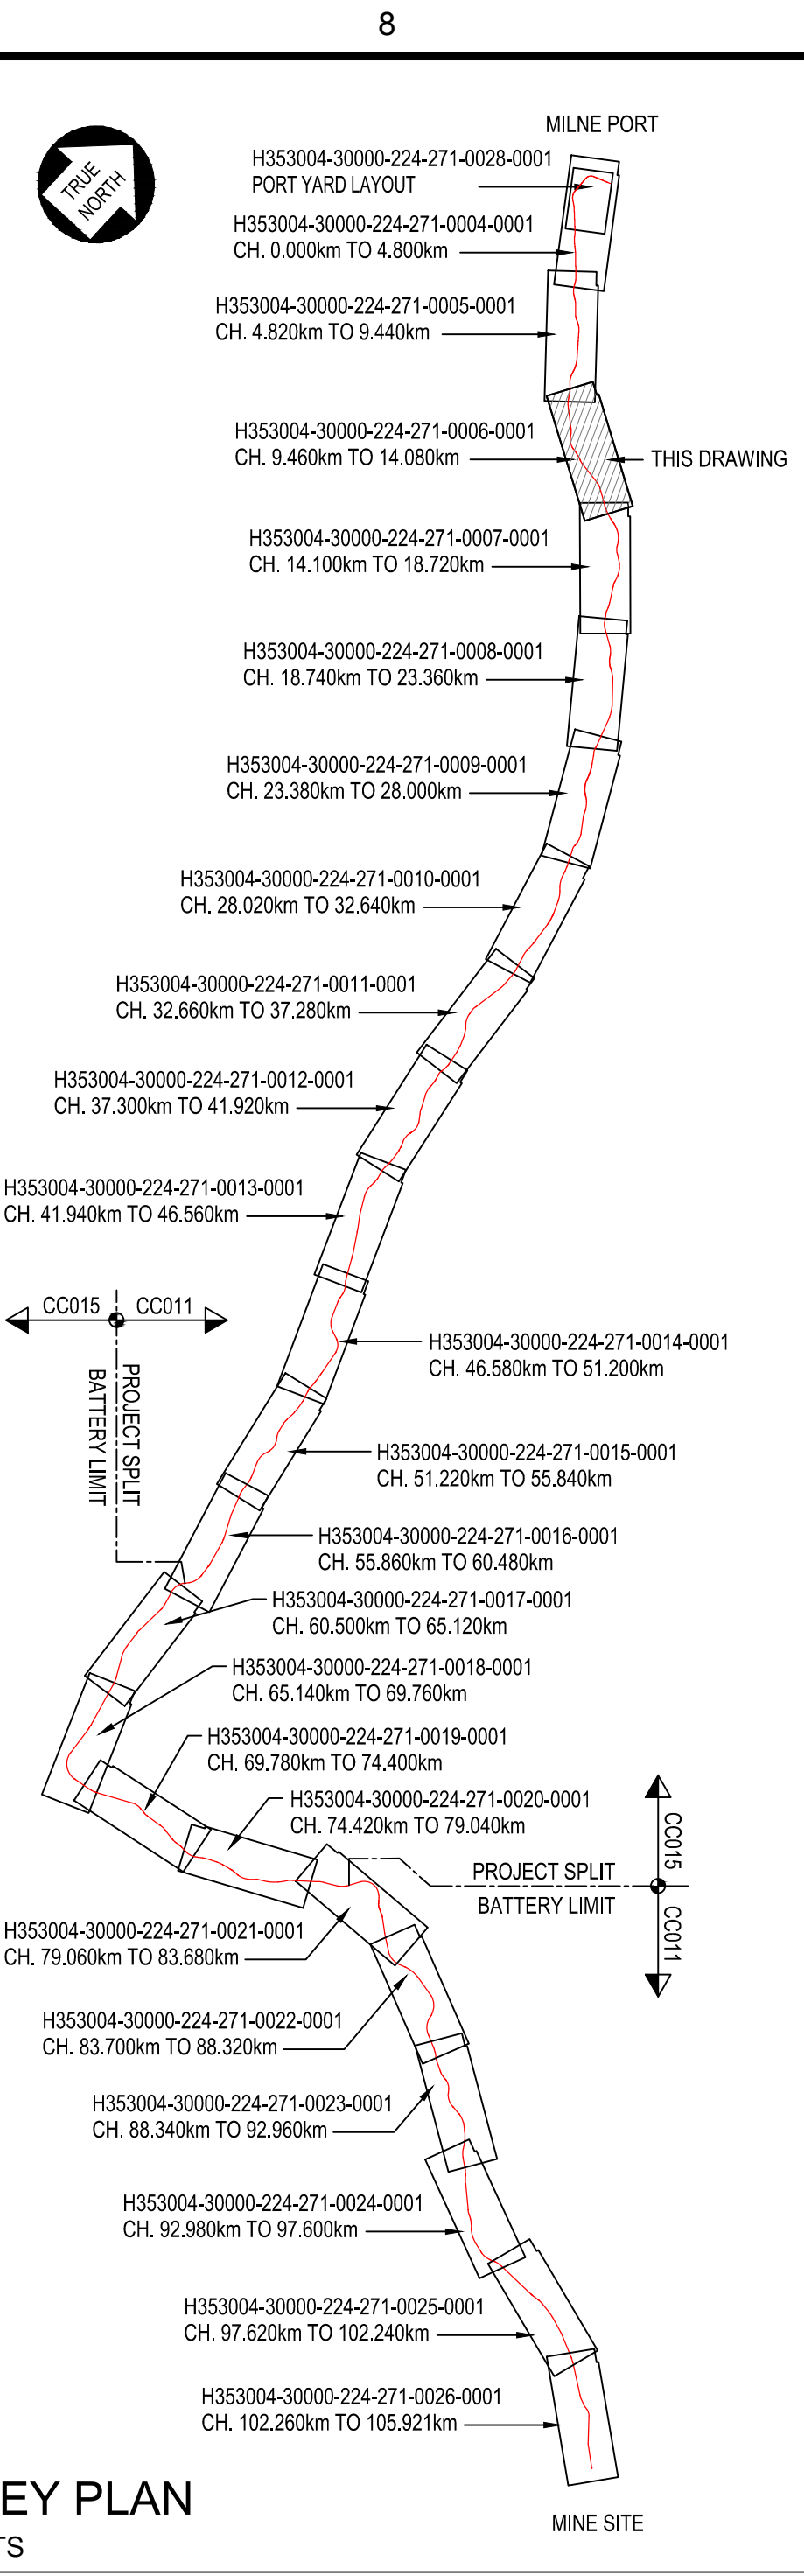

KEY PLAN		Baffinland	
1		2	
3		4	
5		6	
7		8	

APPROVED FOR CONSTRUCTION		HATCH	
1 KEY PLAN ALTERED.		2017/01/19	
2 APPROVED FOR CONSTRUCTION		2019/03/22	
No.	DESCRIPTION	ROLE	NAME
1	KEY PLAN ALTERED.	ROLE	NAME
2	APPROVED FOR CONSTRUCTION	ROLE	NAME
3	APPROVED FOR CONSTRUCTION	ROLE	NAME
4	APPROVED FOR CONSTRUCTION	ROLE	NAME
5	APPROVED FOR CONSTRUCTION	ROLE	NAME
6	APPROVED FOR CONSTRUCTION	ROLE	NAME
7	APPROVED FOR CONSTRUCTION	ROLE	NAME
8	APPROVED FOR CONSTRUCTION	ROLE	NAME

DRAWING APPROVAL STATUS: Approved for Construction		Baffinland	
1		2	
3		4	
5		6	
7		8	