
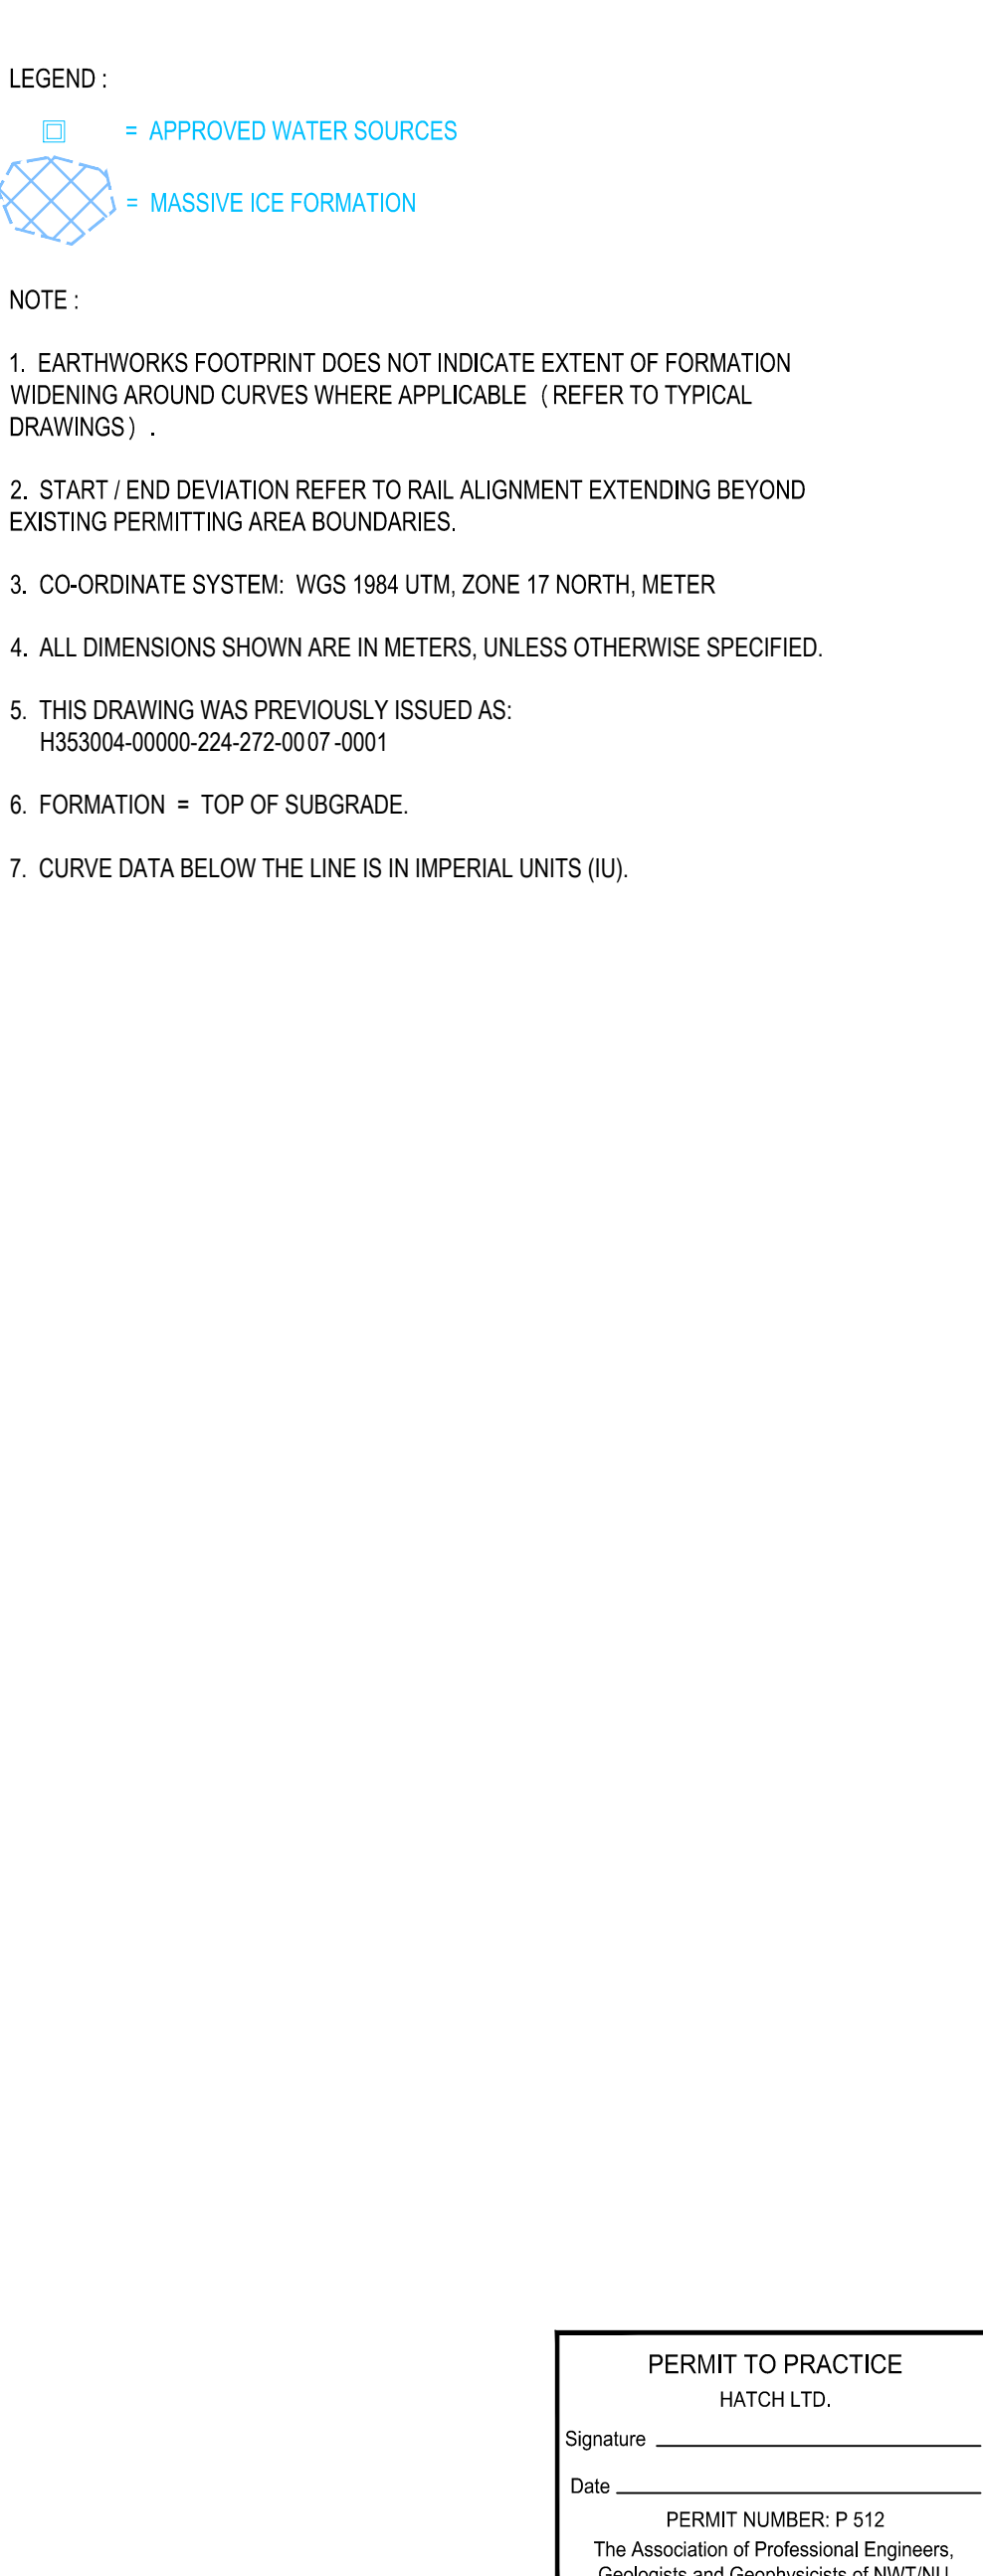
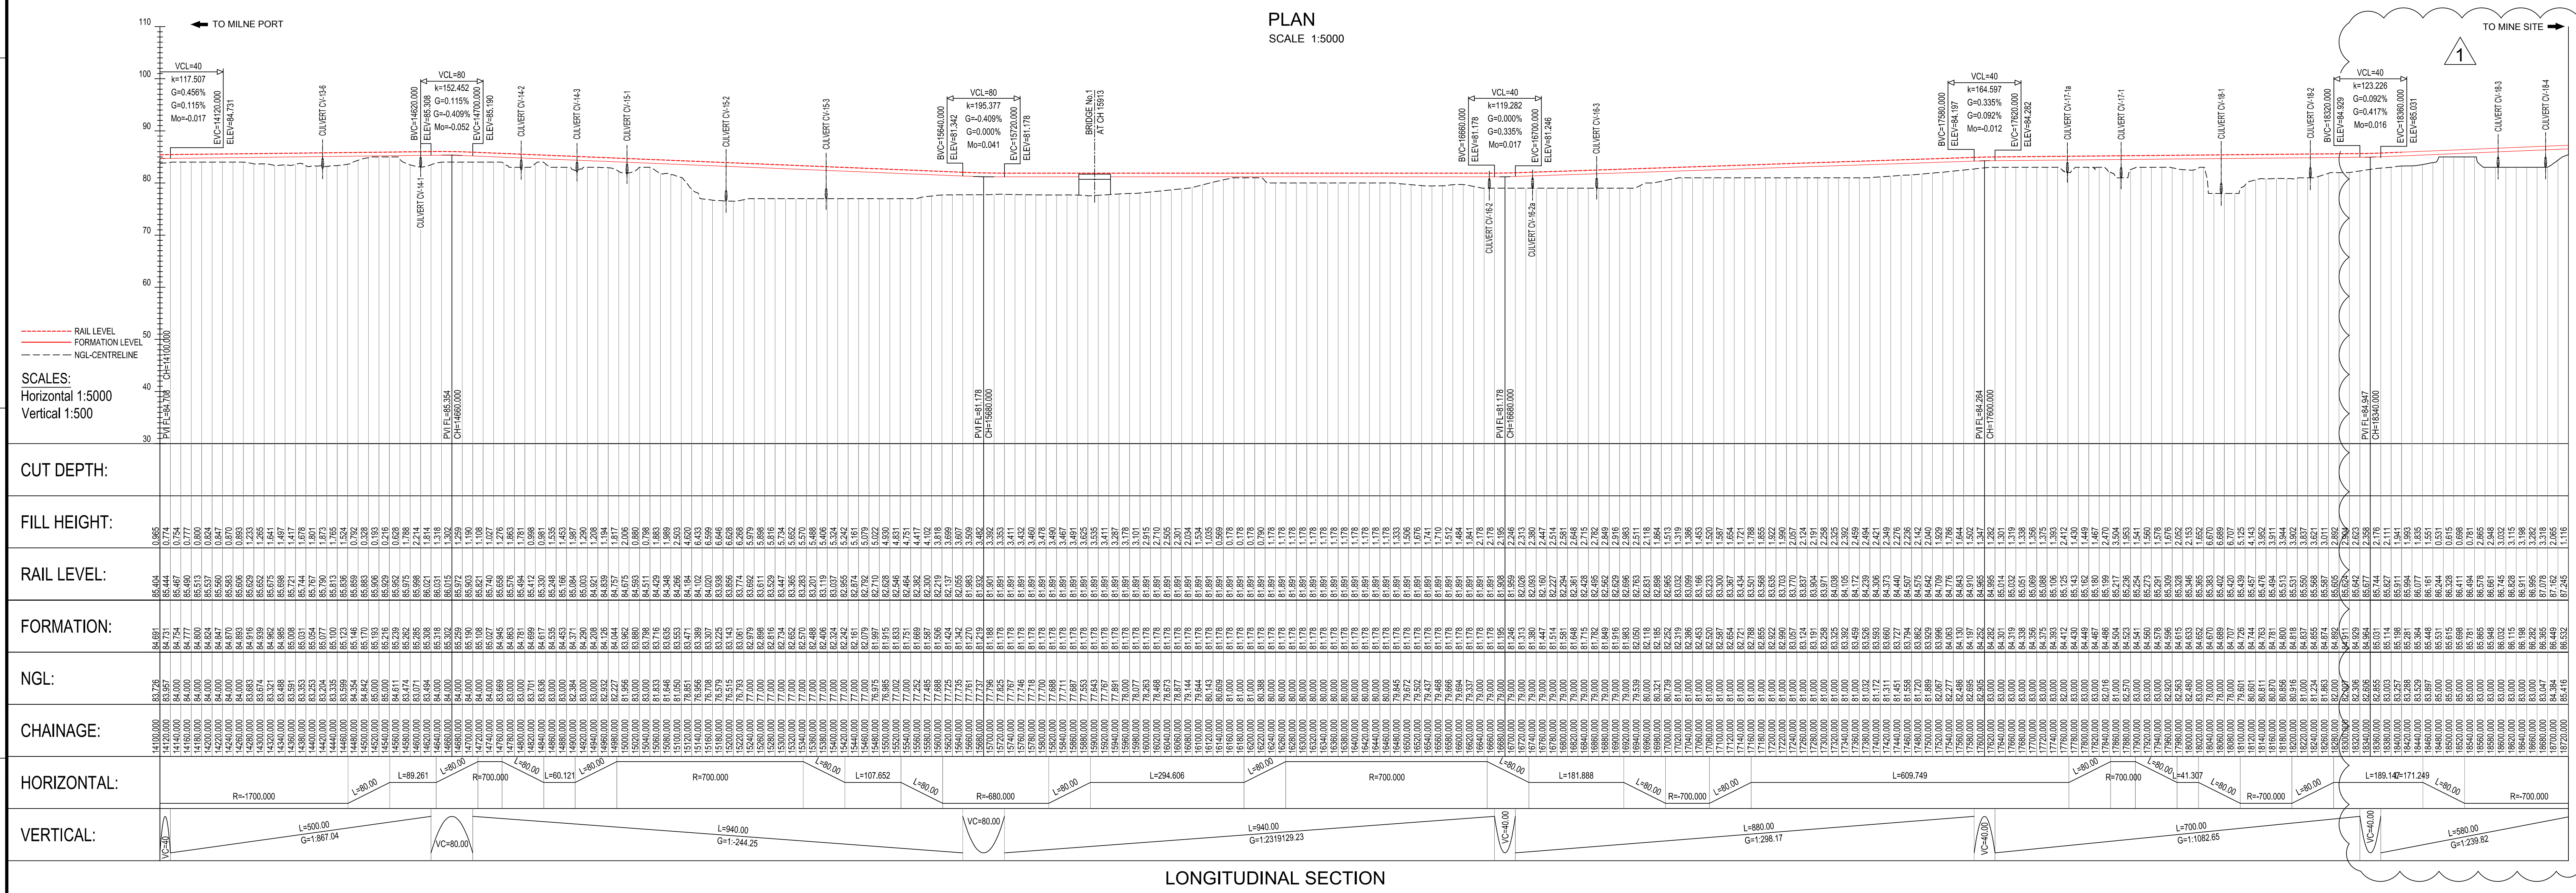
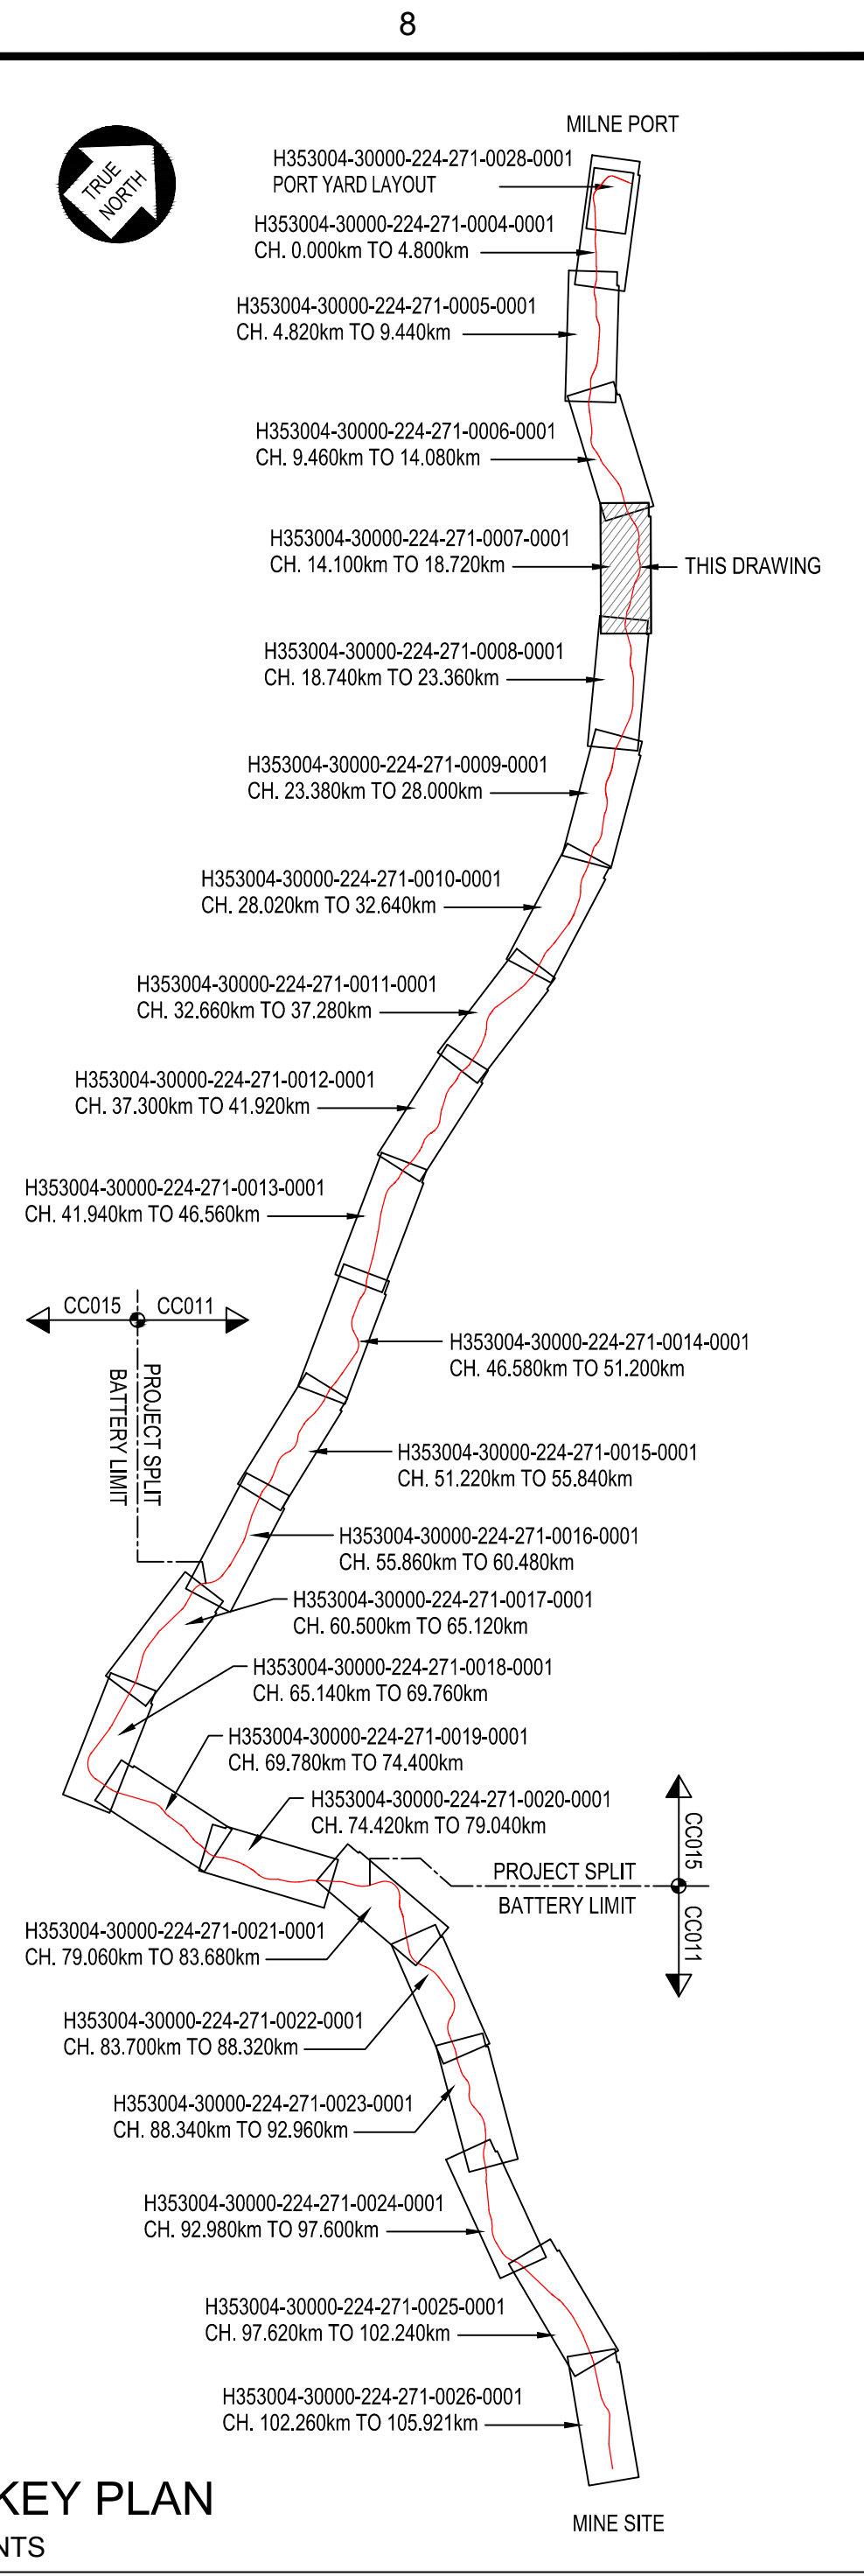


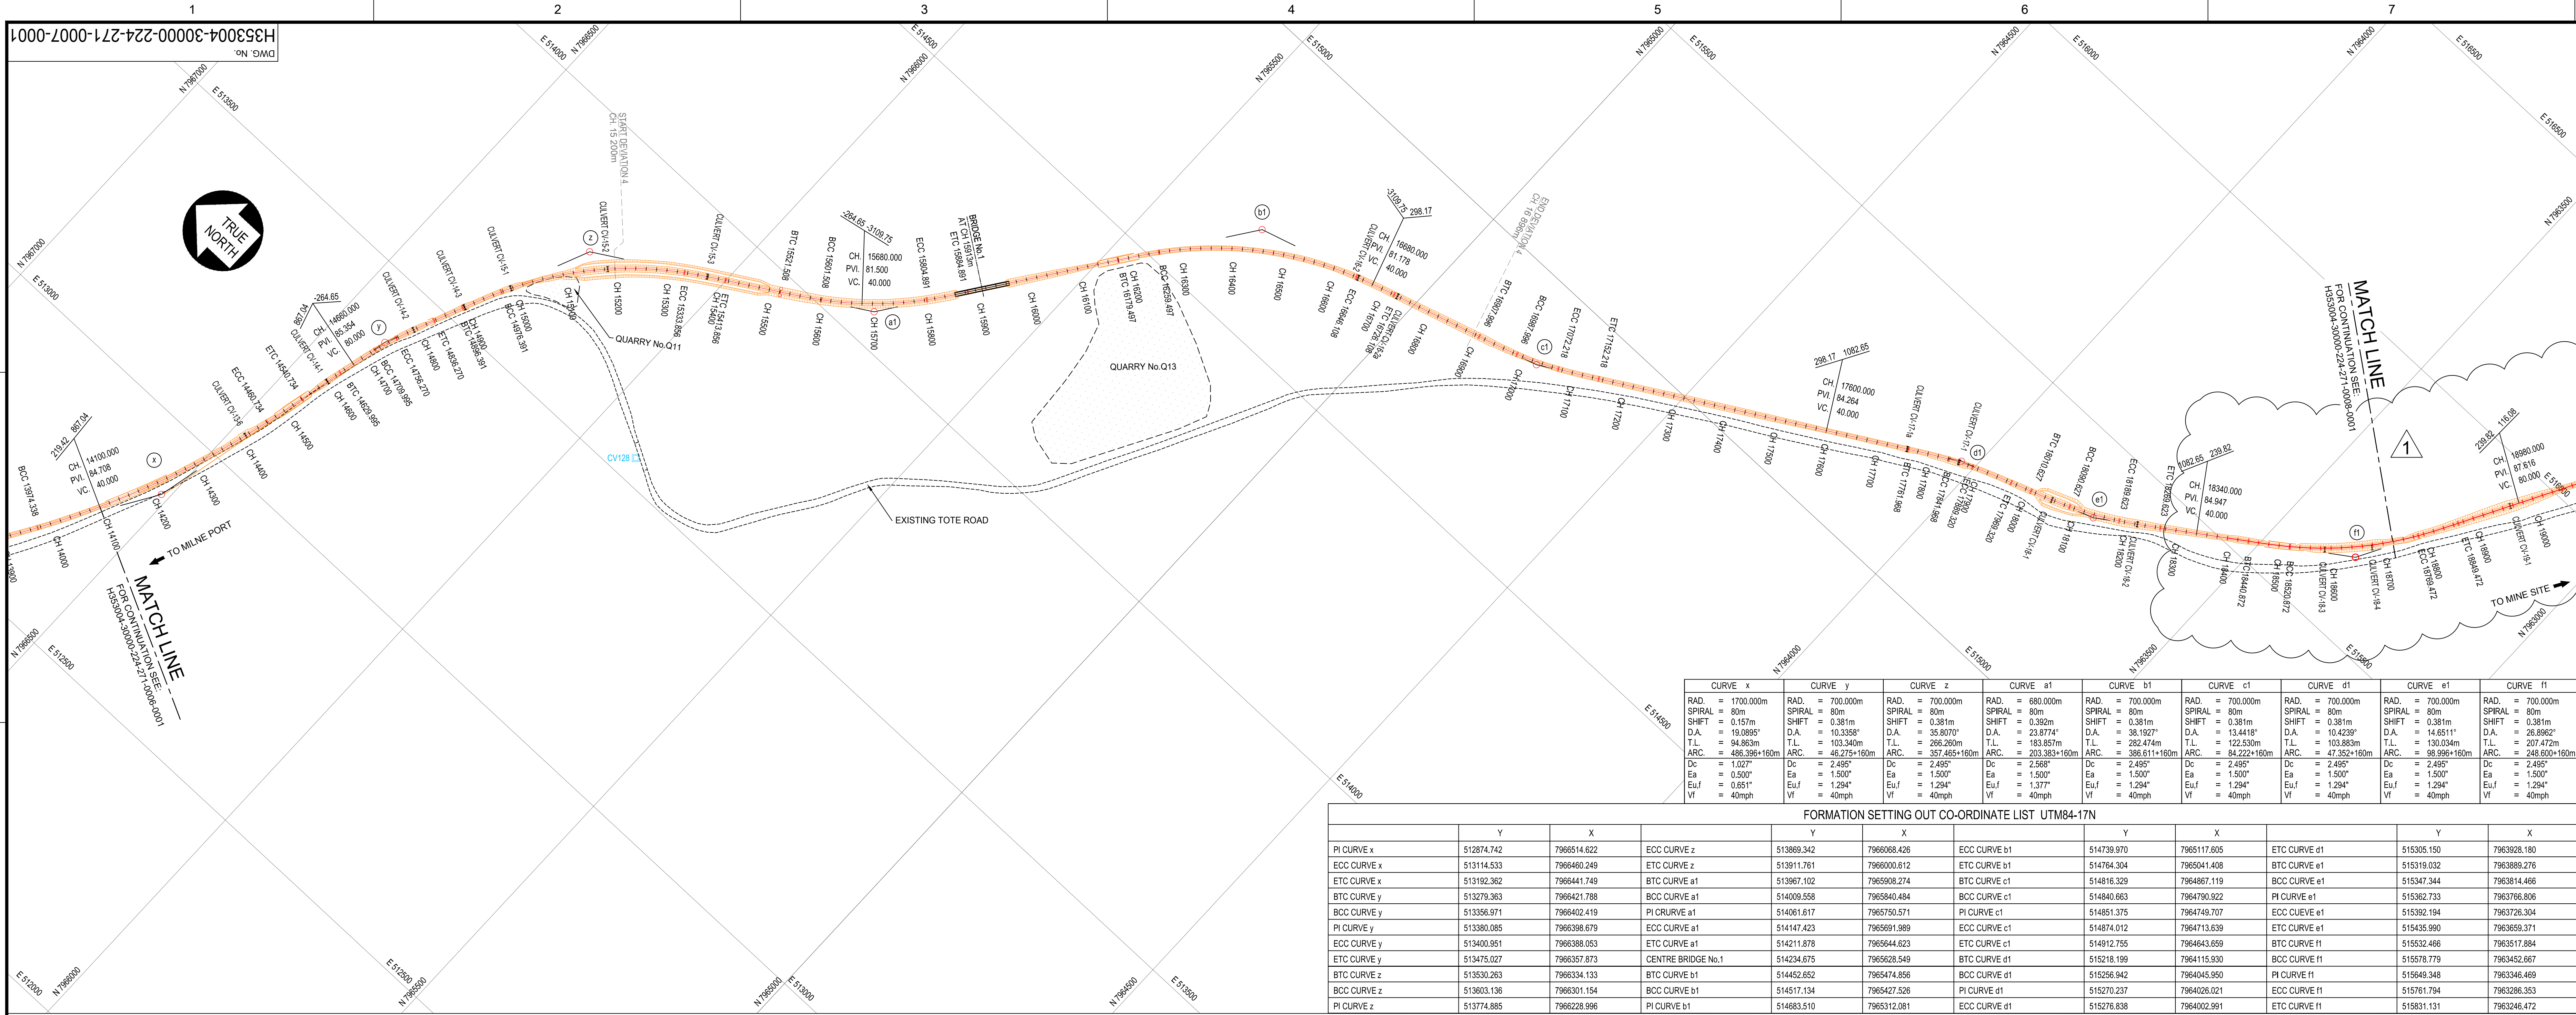

REFERENCE DRAWINGS	
H353004-30000-224-271-0007-0001	BRIDGE GENERAL LAYOUT
H353004-30000-224-271-0008-0001	PLAN AND LONGITUDINAL SECTION - CH. 18+740 TO CH. 23+360
H353004-30000-224-271-0009-0001	PLAN AND LONGITUDINAL SECTION - CH. 9+460 TO CH. 14+080
DRAWING No.	DRAWING TITLE
1	2
3	4
5	6
7	8

APPROVED FOR CONSTRUCTION

HATCH

Baffinland

RAIL SITE
PLAN AND LONGITUDINAL SECTION
CH. 14+100 TO CH. 18+720