

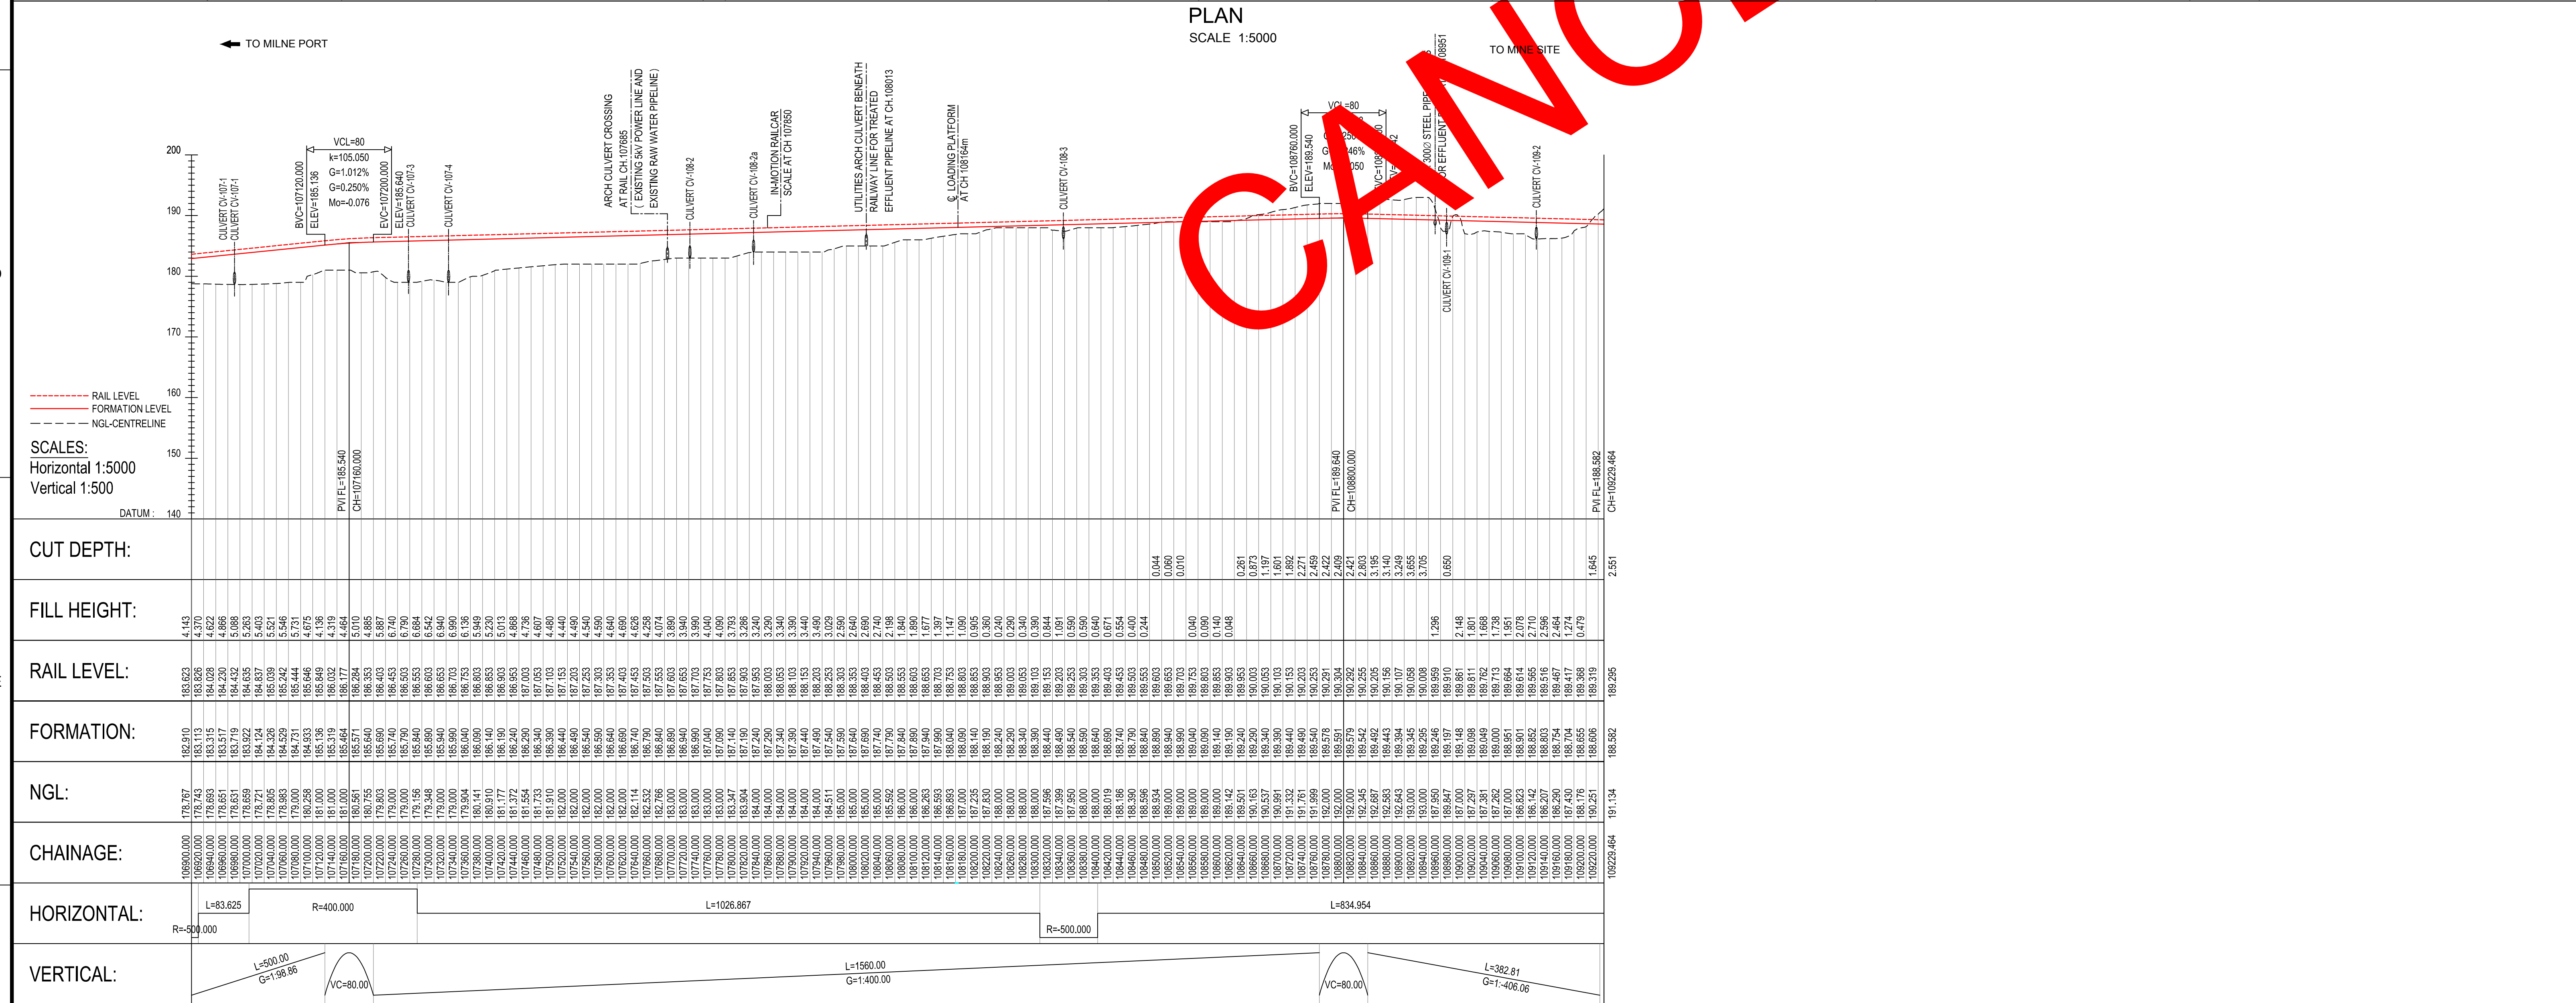


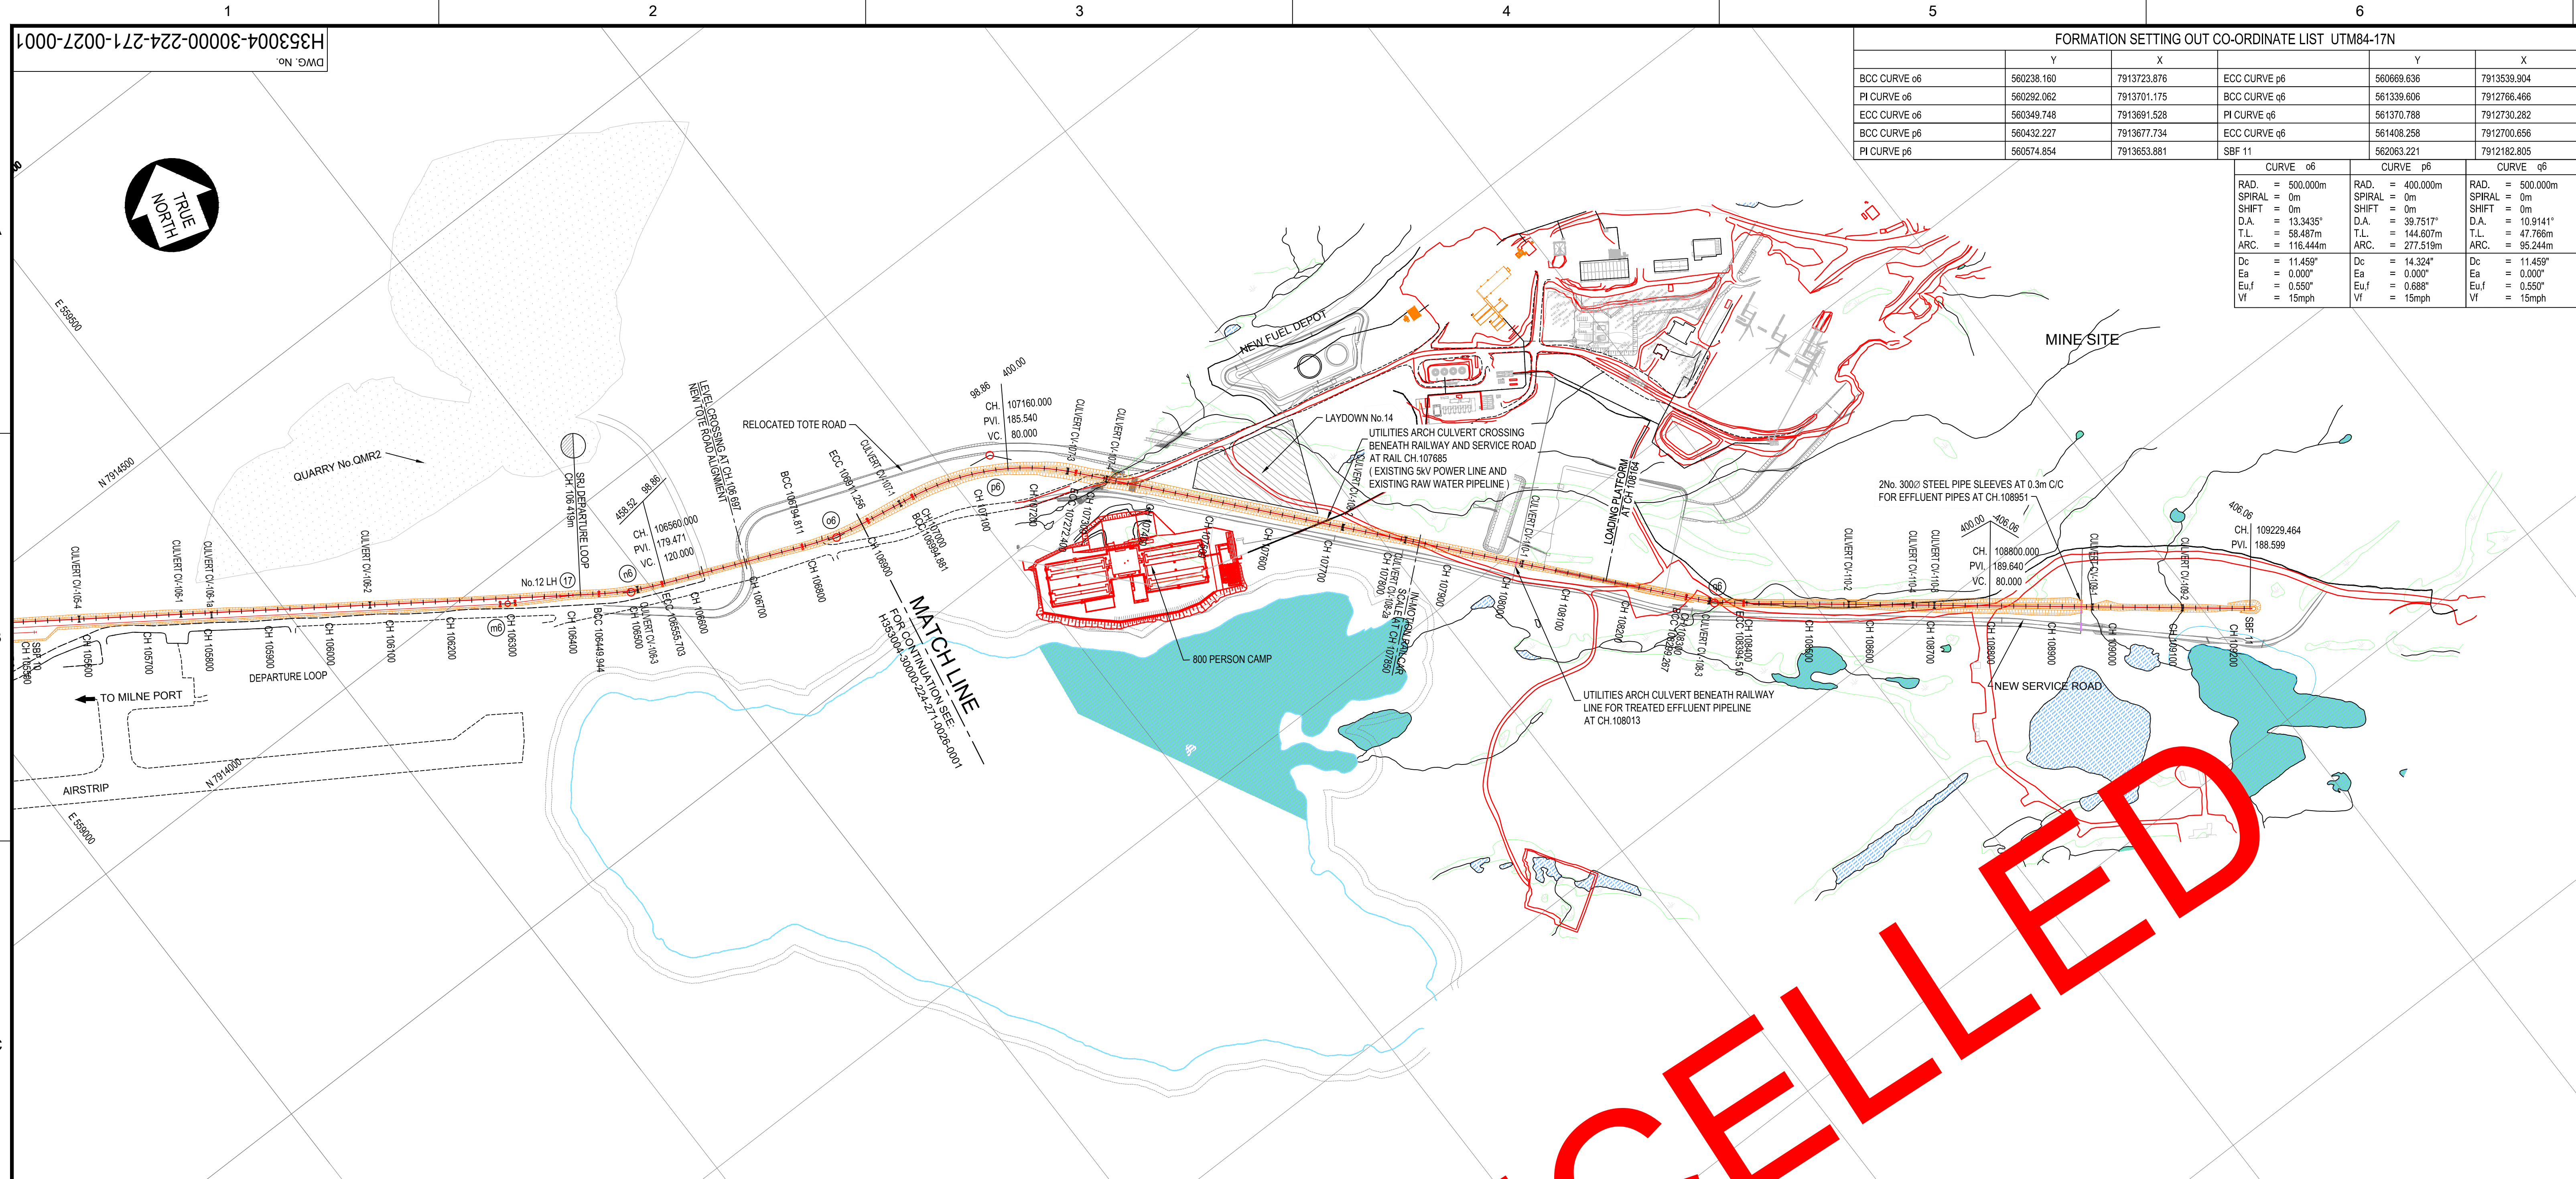

NOT FOR CONSTRUCTION		THIS DRAWING WAS PREPARED BY HATCH LTD FOR THE EXCLUSIVE USE OF BAFFINLAND IRON MINES LP. IT IS THE PROPERTY OF HATCH LTD AND IS NOT TO BE REPRODUCED OR TRANSMITTED IN ANY FORM OR BY ANY MEANS, ELECTRONIC OR MECHANICAL, INCLUDING PHOTOCOPYING, RECORDING, OR BY ANY INFORMATION STORAGE AND RETRIEVAL SYSTEM, WITHOUT THE WRITTEN PERMISSION OF HATCH LTD.	
1	CANCELLED.	AJVN	2021-01-18
0	APPROVED FOR CONSTRUCTION.	AJVN	2019/03/27
No.	DESCRIPTION	BY	CHKD DATE
REVISIONS		DRAWING APPROVAL STATUS: Cancelled	
DRAFTSPERSON		A VAN NIEKERK	NR 2017/01/25
DESIGNER		A VAN NIEKERK	NR 2017/01/25
CHECKER		G JOHNSTONE	
DESIGN COORD.		G JOHNSTONE	
RESP. ENG.		R HALIM	
LEAD DISC. ENG.		F VAN BILJON	
AREA LEAD		F VAN BILJON	
AREA MANAGER		F PITTMAN	
ROLE		NAME	SIGNATURE DATE
DRAWING APPROVAL STATUS:		Cancelled	

HATCH		Baffinland	
DESIGNER		BAFFINLAND IRON MINES LP	
CHECKER		MARY RIVER PROJECT	
DESIGN COORD.		RAIL SITE	
RESP. ENG.		PLAN AND LONGITUDINAL SECTION	
LEAD DISC. ENG.		CH. 106+900 TO CH. 109+229	
AREA LEAD		SCALE 1:5,000	
AREA MANAGER		DWG. No. H353004-30000-224-271-0027-0001	
ROLE		REV 1	
DRAWING APPROVAL STATUS:		SHEET SIZE: A0	

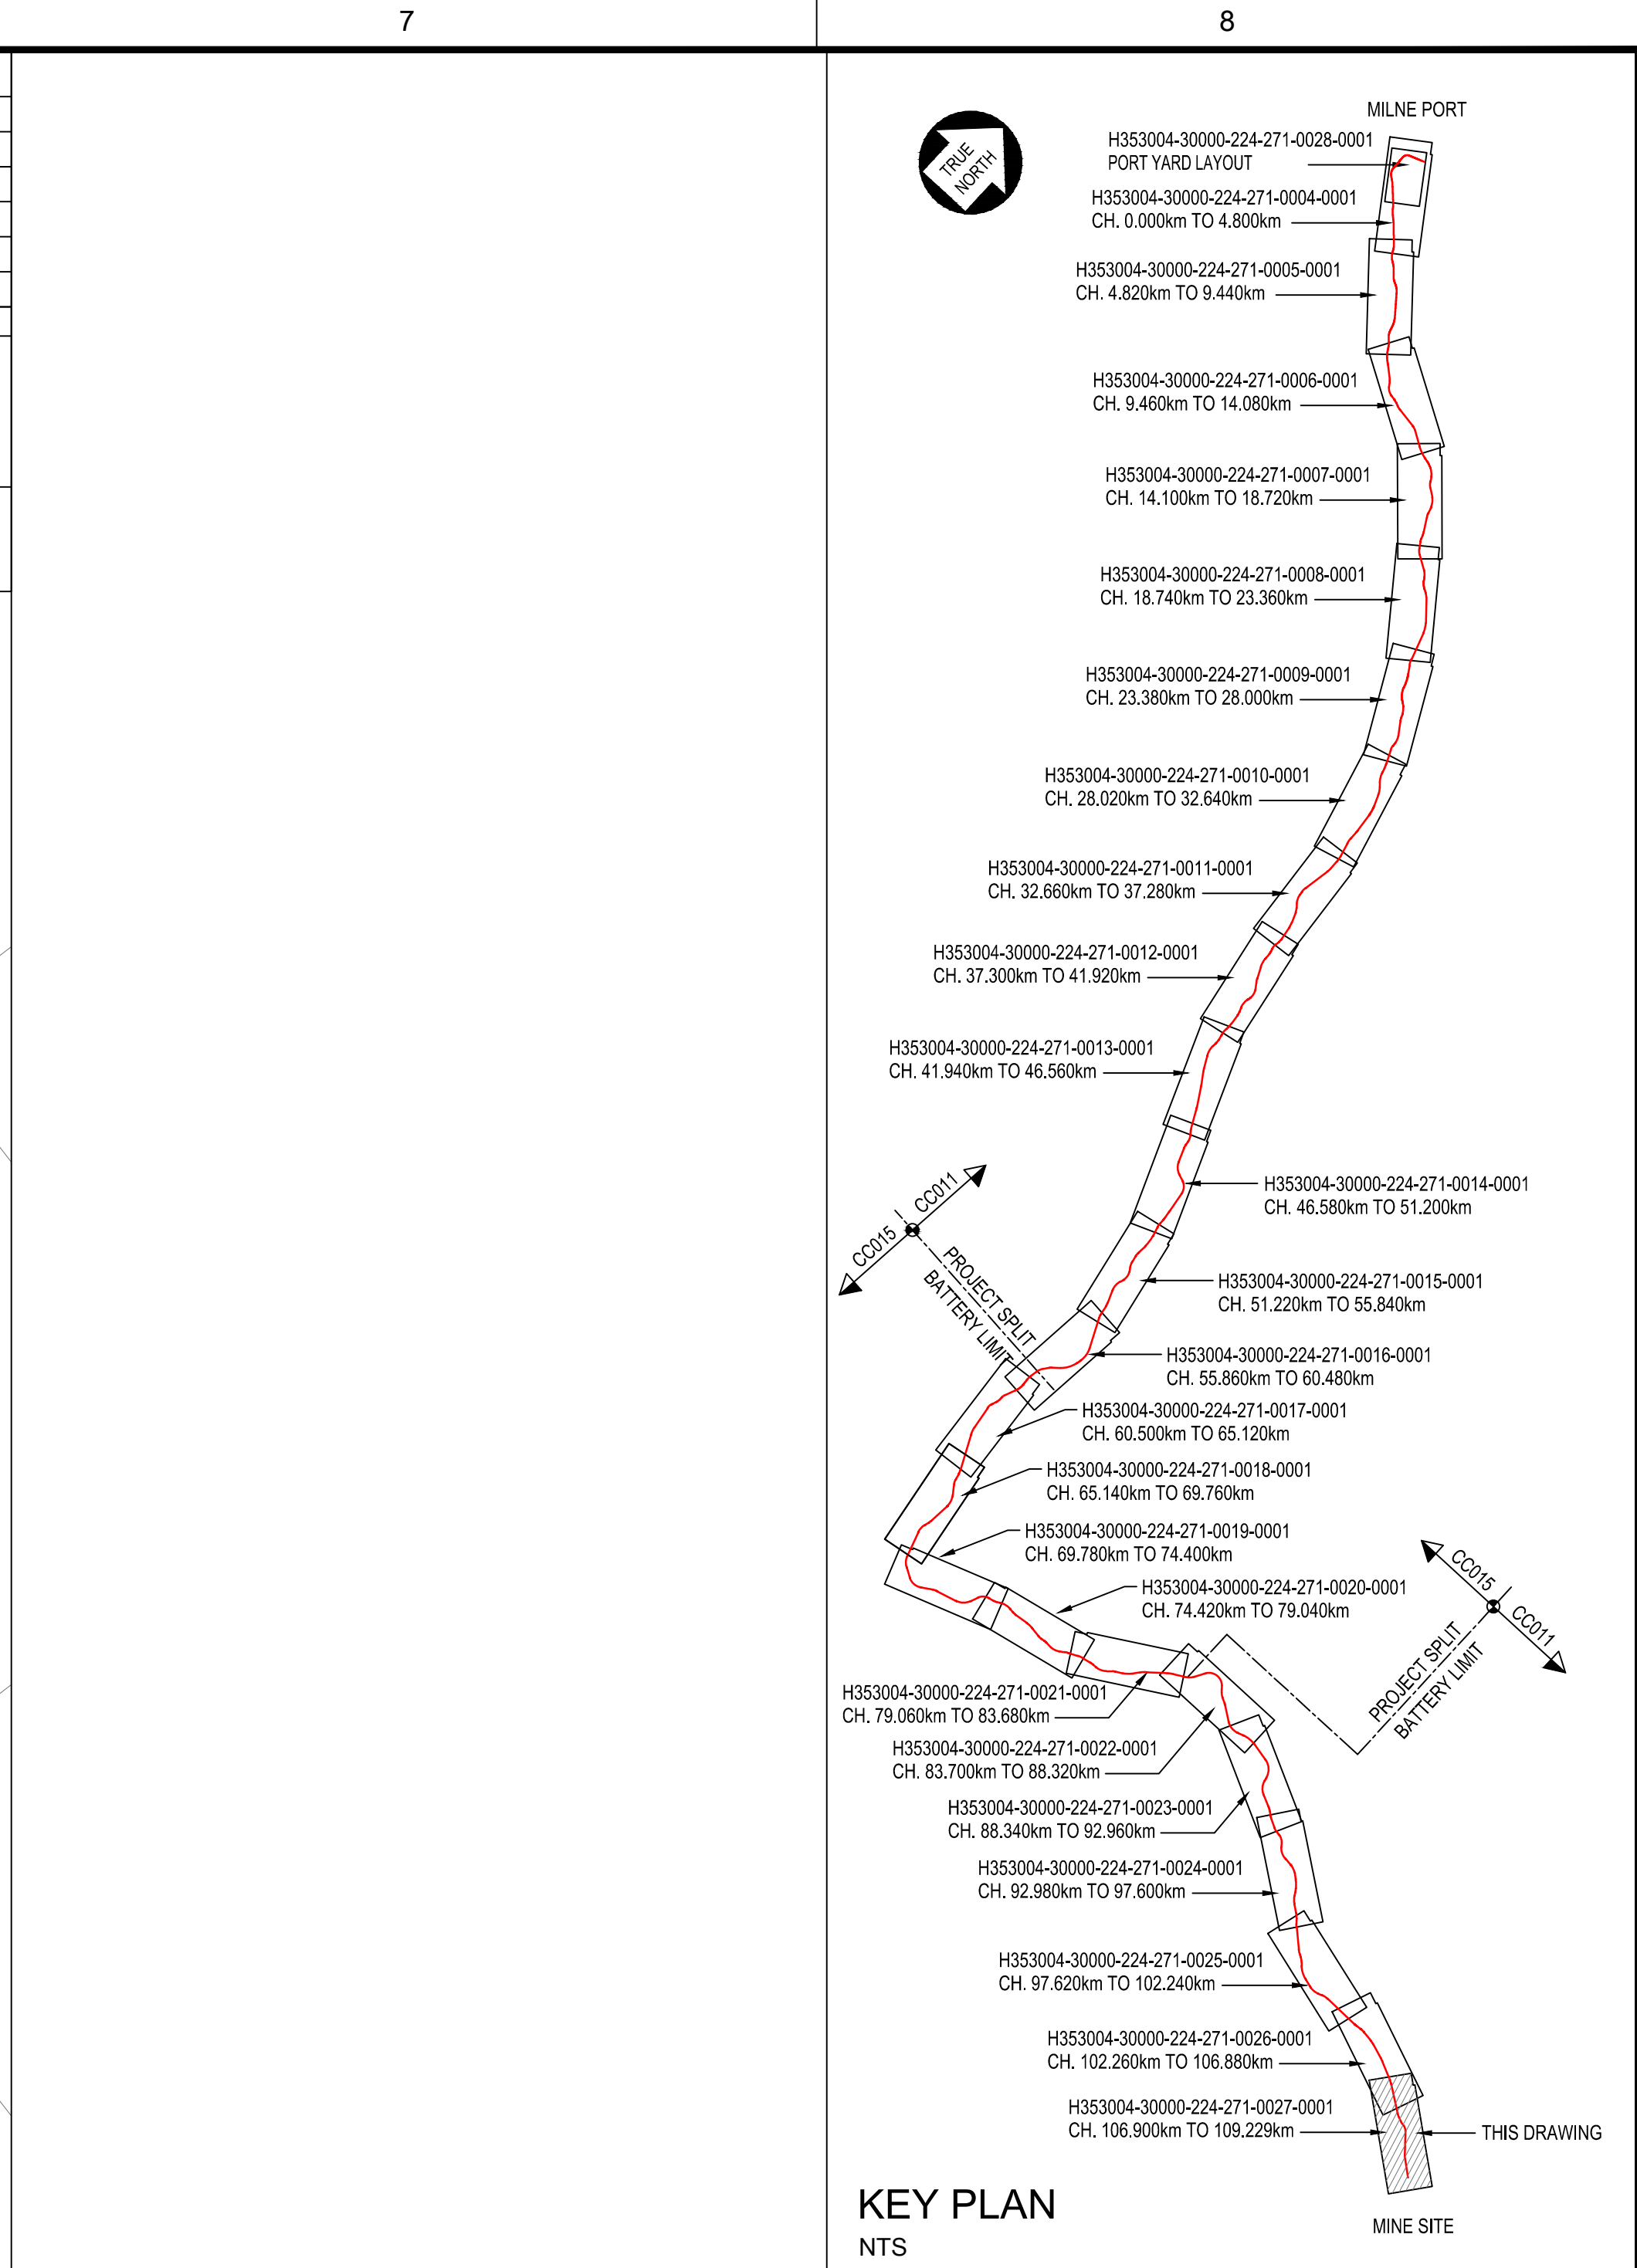

PERMIT TO PRACTICE		HATCH LTD	
Signature			
Date			
PERMIT NUMBER: P-11		The Association of Professional Engineers, Geologists and Geophysicists of NWITNU	

HATCH		Baffinland	
DESIGNER		BAFFINLAND IRON MINES LP	
CHECKER		MARY RIVER PROJECT	
DESIGN COORD.		RAIL SITE	
RESP. ENG.		PLAN AND LONGITUDINAL SECTION	
LEAD DISC. ENG.		CH. 106+900 TO CH. 109+229	
AREA LEAD		SCALE 1:5,000	
AREA MANAGER		DWG. No. H353004-30000-224-271-0027-0001	
ROLE		REV 1	
DRAWING APPROVAL STATUS:		SHEET SIZE: A0	